





MENHARDT & ASSOCIATES
ARCHITECTS, PLLC

PROJECT NO. 2432300
DRAWN BY: EBC
CHECKED BY: MM
SHEET: PARTIAL FLOOR PLAN

NOT FOR REGULATORY
APPROVAL OR CONSTRUCTION

PROJECT NO. 2432300
DRAWN BY: EBC
CHECKED BY: MM
SHEET: PARTIAL FLOOR PLAN

A2.02

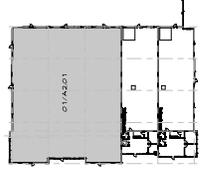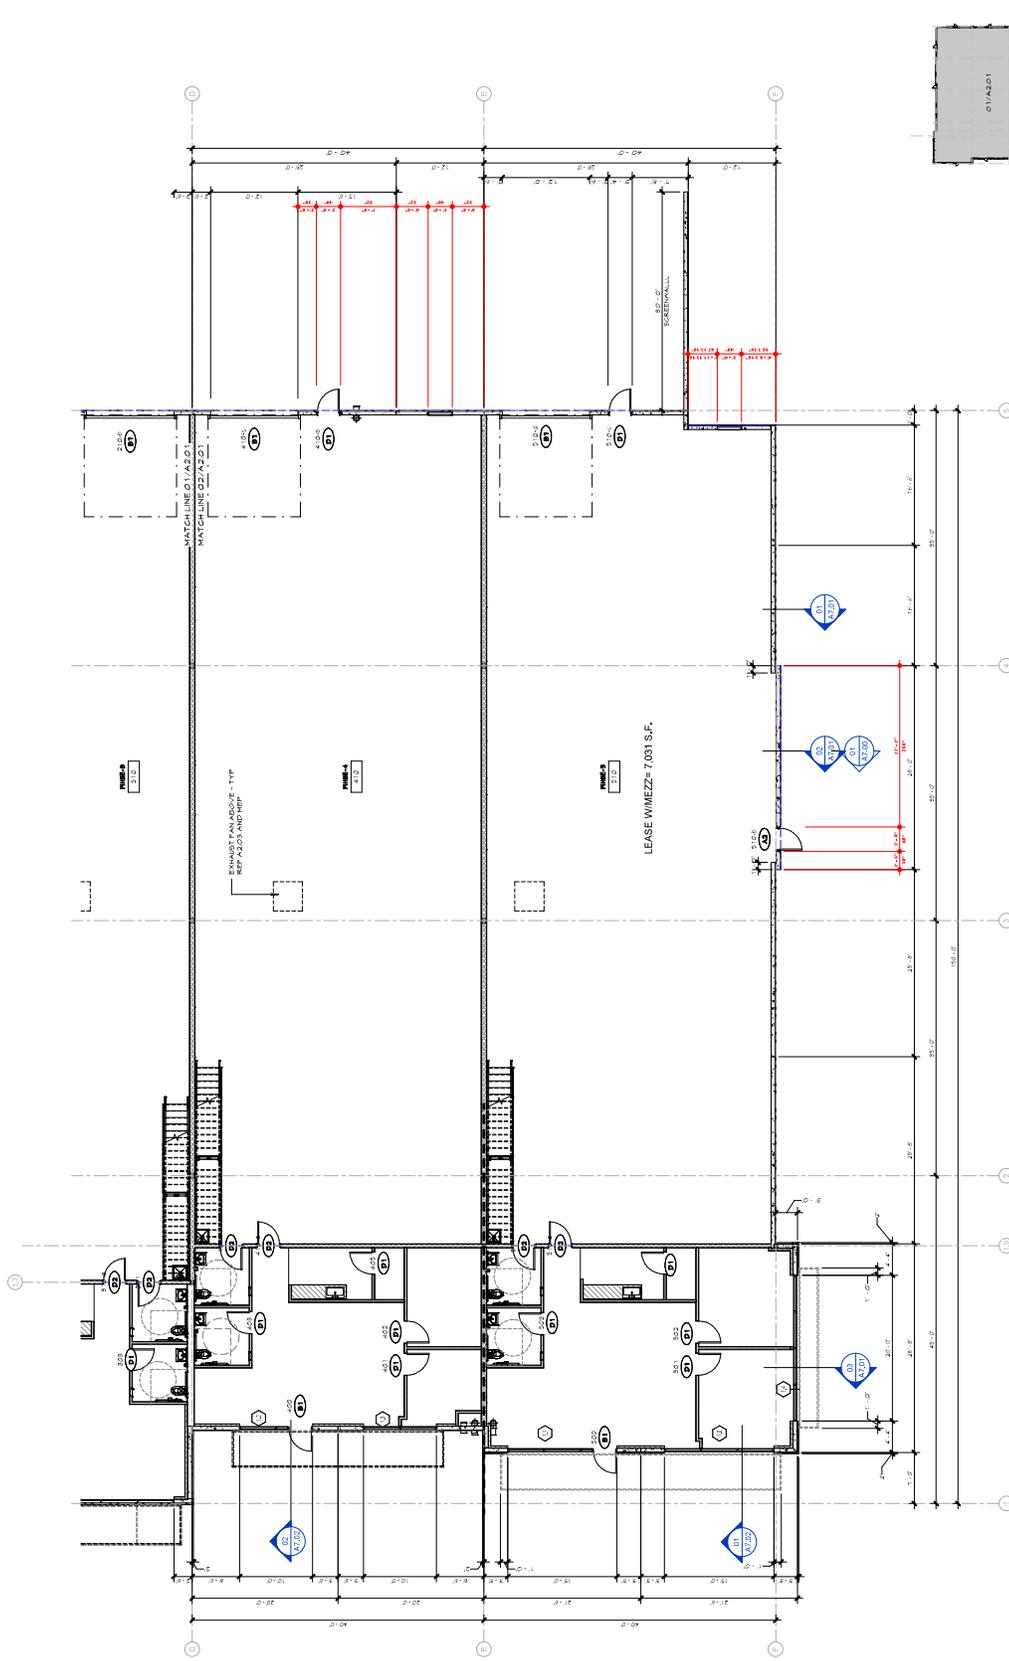

01 PARTIAL FLOOR PLAN

SCALE: 1/8" = 1'-0"

