


[illegible]

Number	Description	Date
Key Plan:		

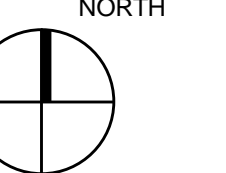


CONSTRUCTION DOCUMENTS  
AUGUST 31, 2012

## OVERALL FLOOR PLAN

Project No.:	35.6231.00
CAD File:	
Scale:	1/8" = 1'-0"
Drawing No.:	


A-101

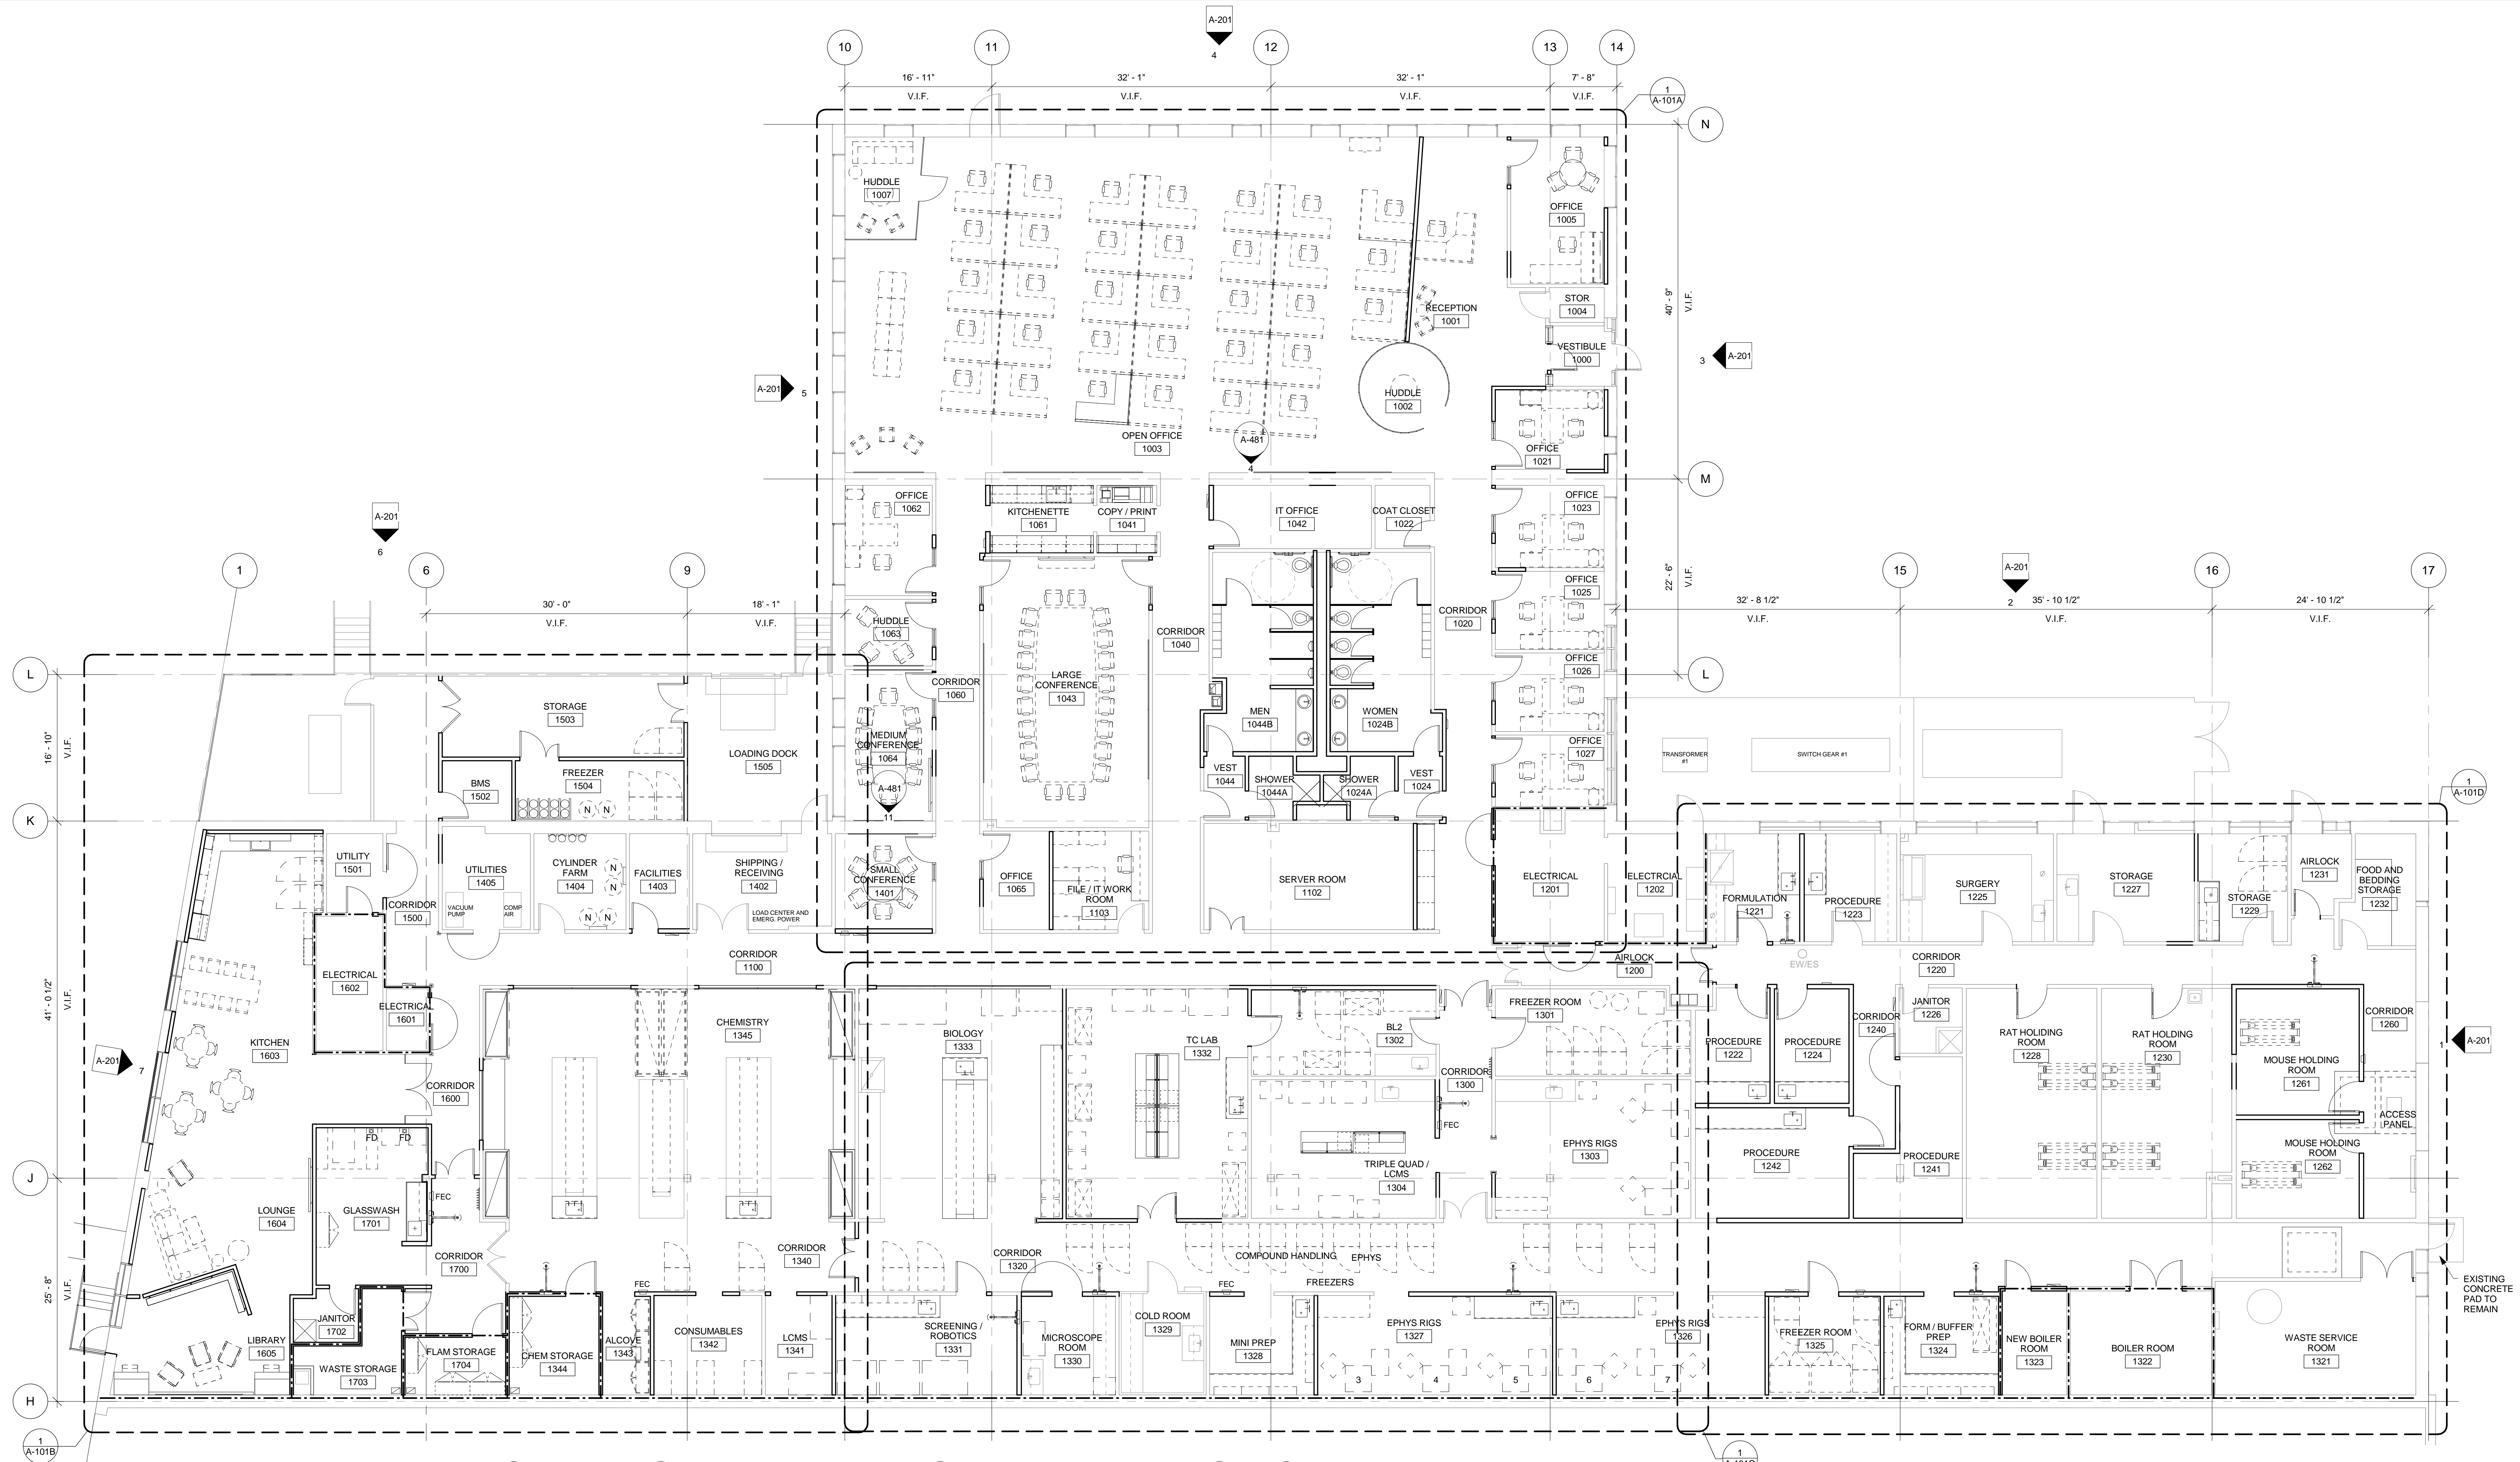

# 1 OVERALL FLOOR PLAN

A-101 SCALE: 1/8" = 1'-0"

## 2 OPEN OFFICE DIMENSIONING PLAN

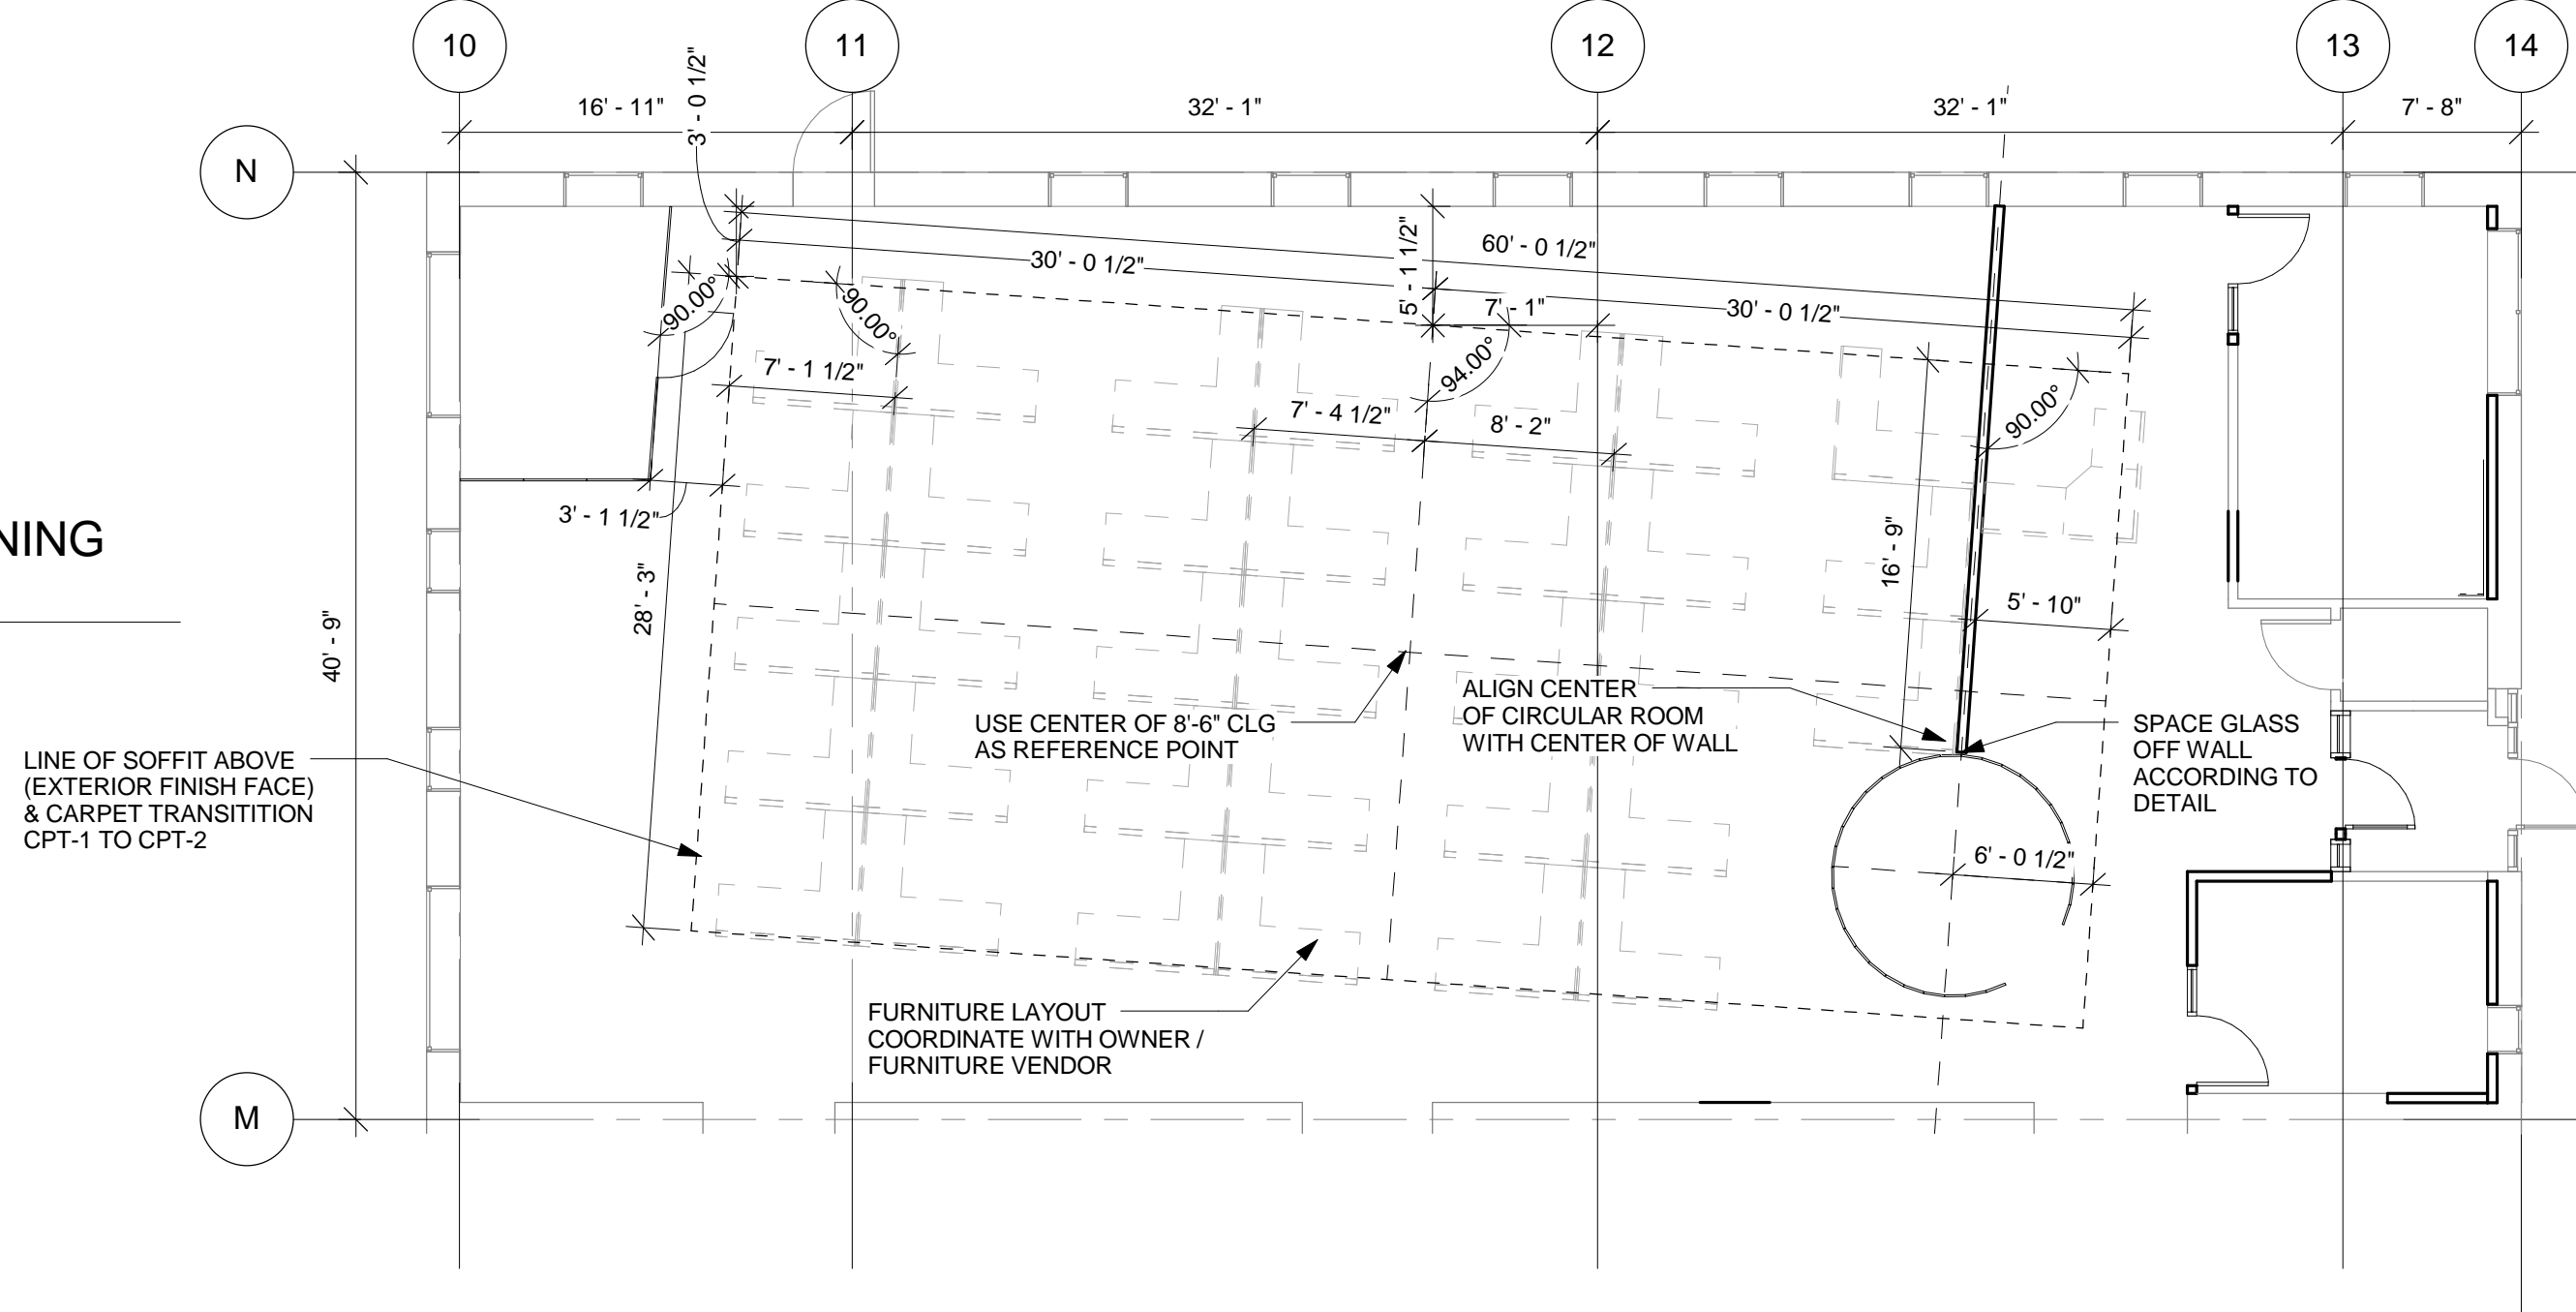

FLOOR PLAN GENERAL NOTES:

- [illegible]

### DRAWING LEGEND

- 