



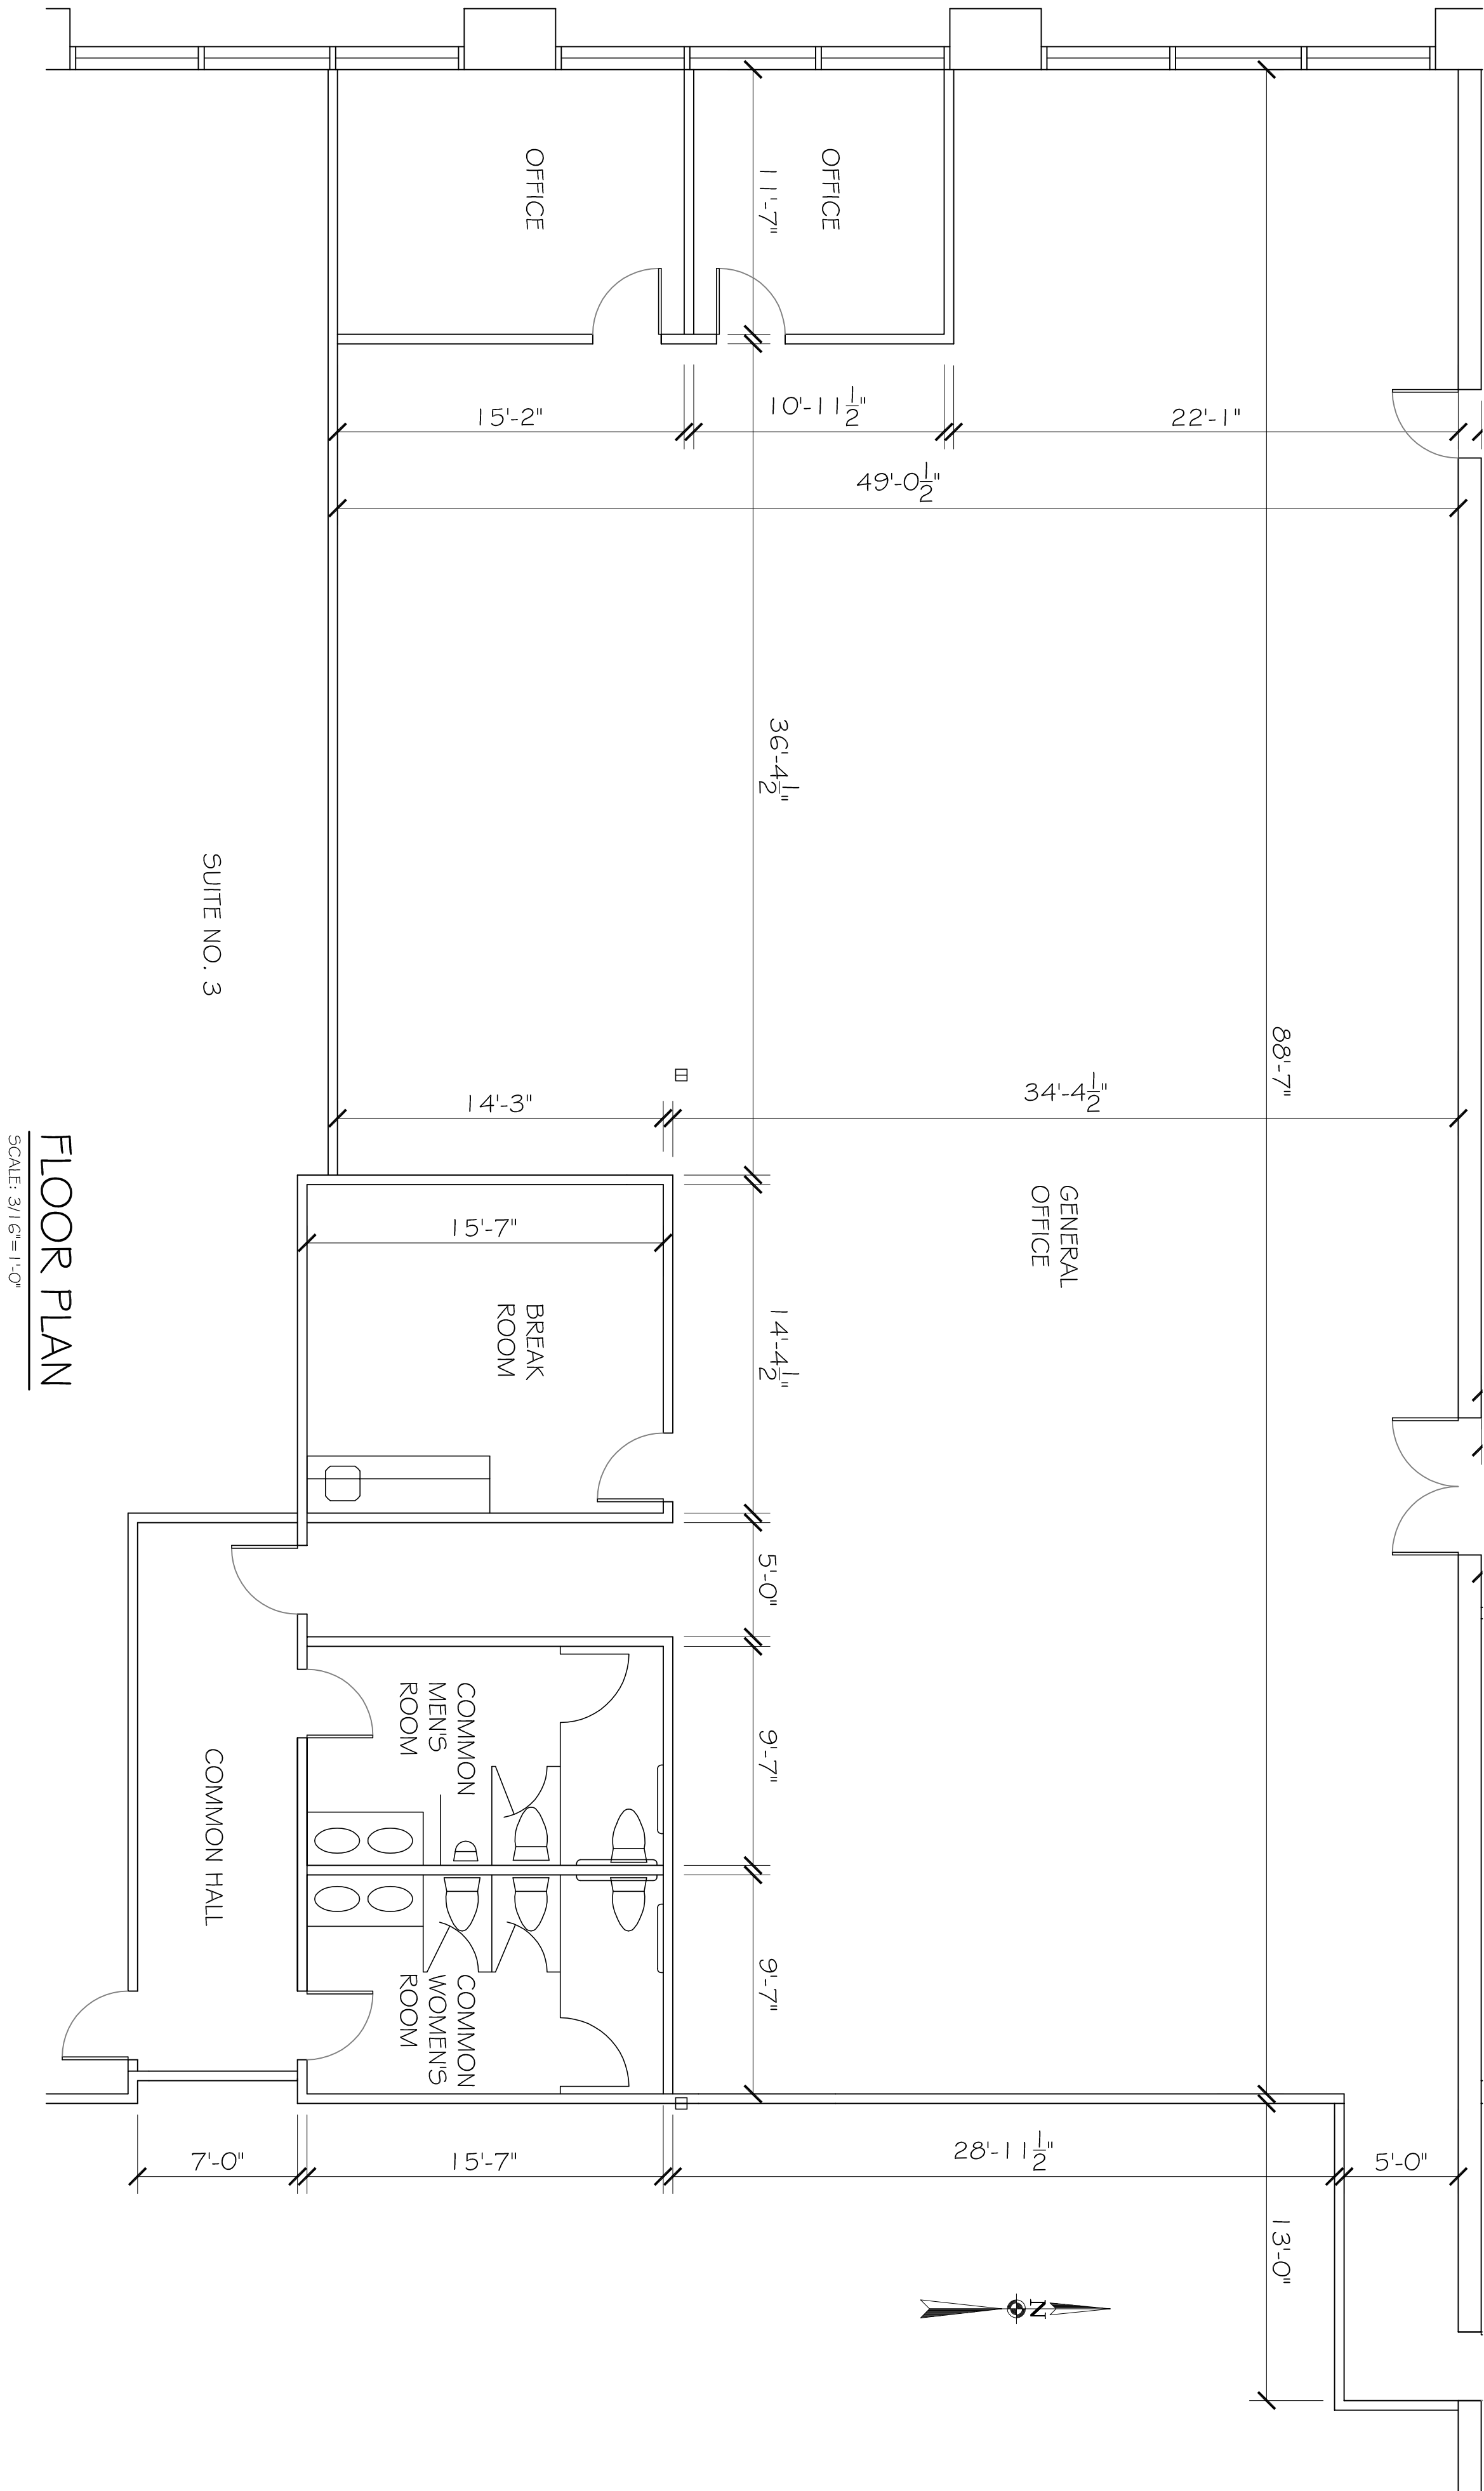

FLOOR PLAN
SCALE: 3/16"=1'-0"

Drawing No. 50 vp ste 3b	Sheet No. 1 of 1	Client	GALLINA DEVELOPMENT CORPORATION 84 HUMBOLDT STREET, ROCHESTER, NEW YORK 14609			Scale	3/16" = 1'-0"				DRAWING ALTERATION THE FOLLOWING IS AN EXCERPT FROM THE NEW YORK EDUCATION LAW, ARTICLE 146, SECTION 7209, AND APPLIES TO THIS DRAWING. IT IS A VIOLATION OF LAW FOR ANY PERSON, UNLESS THEY ARE ACTING UNDER THE DIRECTION OF A LICENSED PROFESSIONAL ENGINEER, ARCHITECT, LANDSCAPE ARCHITECT, OR LAND SURVEYOR, TO ALTER AN ITEM IN ANY WAY. IF AN ITEM BEARING THE STAMP OF A LICENSED PROFESSIONAL IS ALTERED, THE ALTERING ENGINEER, ARCHITECT, LANDSCAPE ARCHITECT, OR LAND SURVEYOR SHALL STAMP THE DOCUMENT AND INCLUDE THE NOTATION "ALTERED BY" FOLLOWED BY THEIR SIGNATURE, THE DATE OF SUCH ALTERATION, AND A SPECIFIC DESCRIPTION OF THE ALTERATION.	
		Project	LOT NO. 4 OF THE VANTAGE POINT BUSINESS CENTER TOWN OF OGDEN, COUNTY OF MONROE, STATE OF NEW YORK			Job No.	2003003.10					
		Drawing	50 VANTAGE POINT DRIVE - SUITE NO. 3B FLOOR PLAN	Designed by		Drawn by	RGH					
				Checked by	CEM							
				Approved by	No.	REVISIONS			Date			

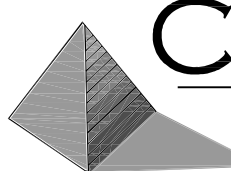

CORNELES
ENGINEERING, P.C.

3495 WINTON PLACE, BLDG E, SUITE 260
ROCHESTER, NEW YORK 14623
TEL. 585-427-0320 FAX 585-427-0415
WWW.CORNELESENGINEERING.COM