


1 Floor Plan
SCALE = 1/8" = 1'-0"

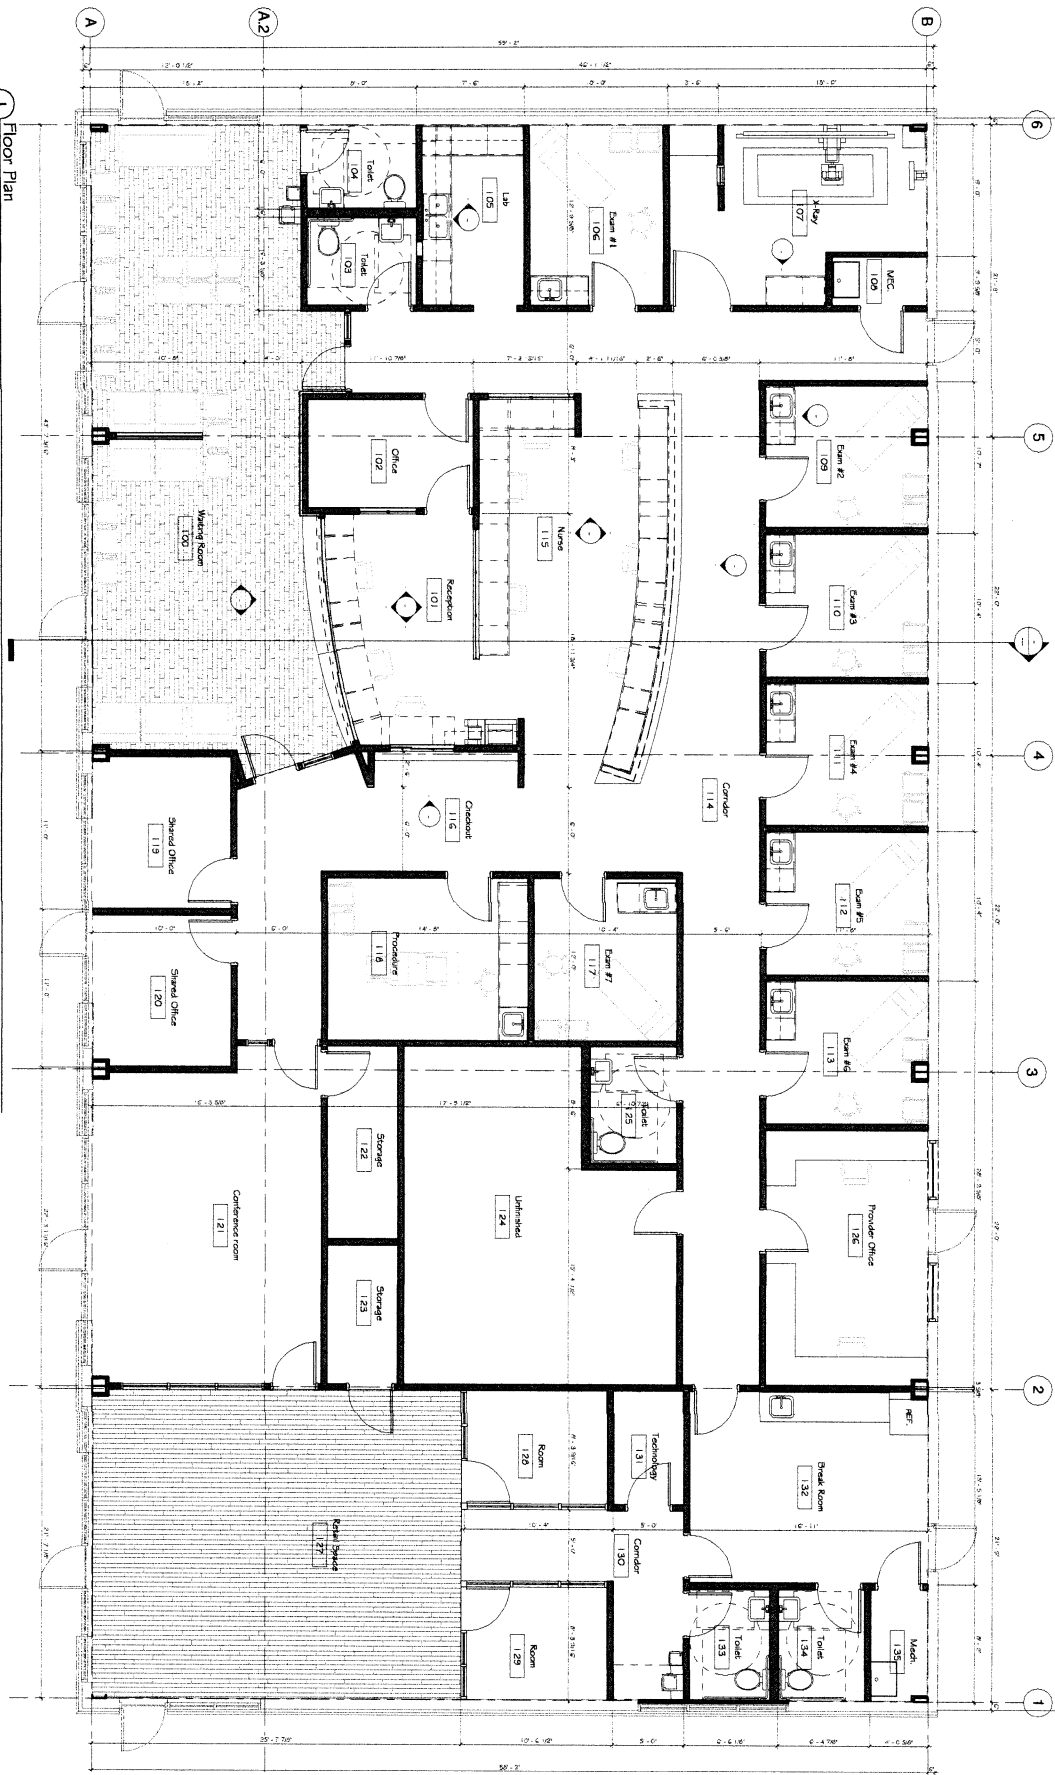

DATE: 5/7/2014
PROJECT #:
SHEET: A1.1

CLINIC FINISHOUT - LOWEL AR
Project Street Address
Project City, State, Zip
Owner's Name or Company
Owner's Street Address
Owner's City, State, Zip

Revision Schedule	
Rev. #	Date Description

PRELIMINARY
NOT FOR
CONSTRUCTION

KEY ARCHITECTURE INC.
P.O. BOX 748 FAYETTEVILLE, ARKANSAS 72702
PH: 479.444.6066 FAX: 479.444.1445

SEAL

