



Chase Way  
Enterprises

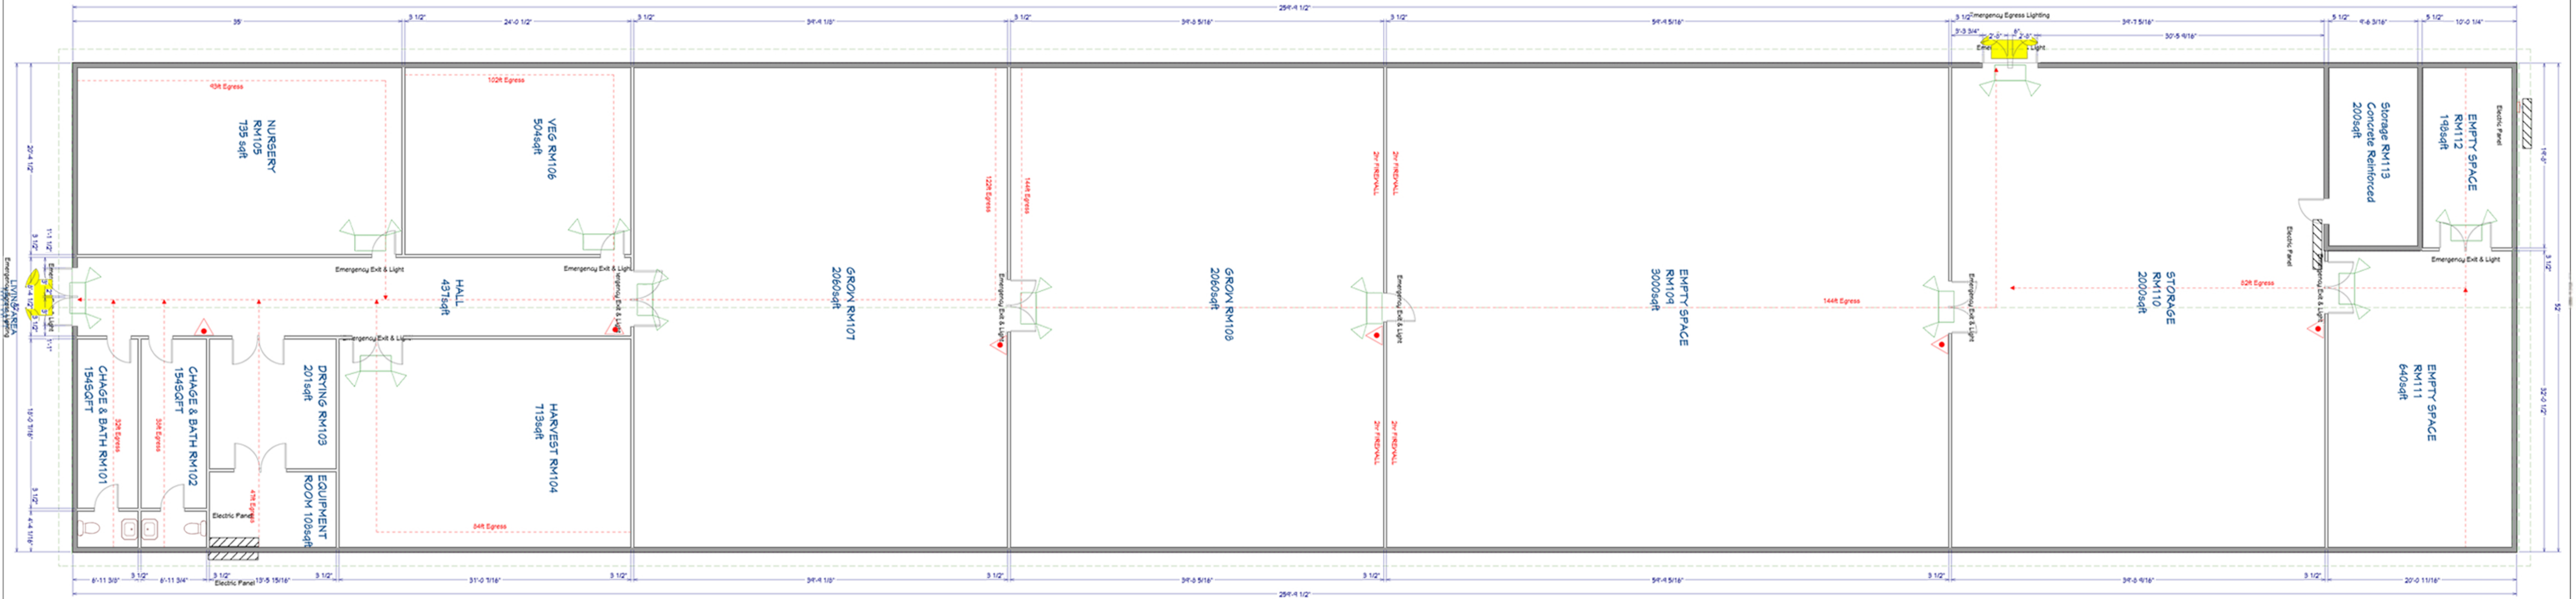

OCCUPANCY TABLE				
ROOM (RM)	ROOM NAME	ROOM SIZE (sqft)	OCCUPANCY LOAD FACTOR	OCCUPANCY LOAD
101	CHANGE	154	300	1
102	CHANGE	154	300	1
103	DRYING	201	300	1
104	HARVEST	713	300	2
105	NURSERY	735	300	2
106	VEG	504	300	2
107	GROW 1	2060	300	7
108	GROW 2	2060	300	7
109	EMPTY	3000	300	10
110	STORAGE	2060	300	7
111	EMPTY	640	300	2
112	EMPTY	198	300	1
EQ	EQUIPMENT	108	300	1
113	STORAGE	200	300	1
<b>TOTAL AREA</b>	<b>TOTAL BUILDING PORTION AREA</b>	<b>12787</b>	<b>TOTAL OCCUPANCY LOAD</b>	<b>45</b>

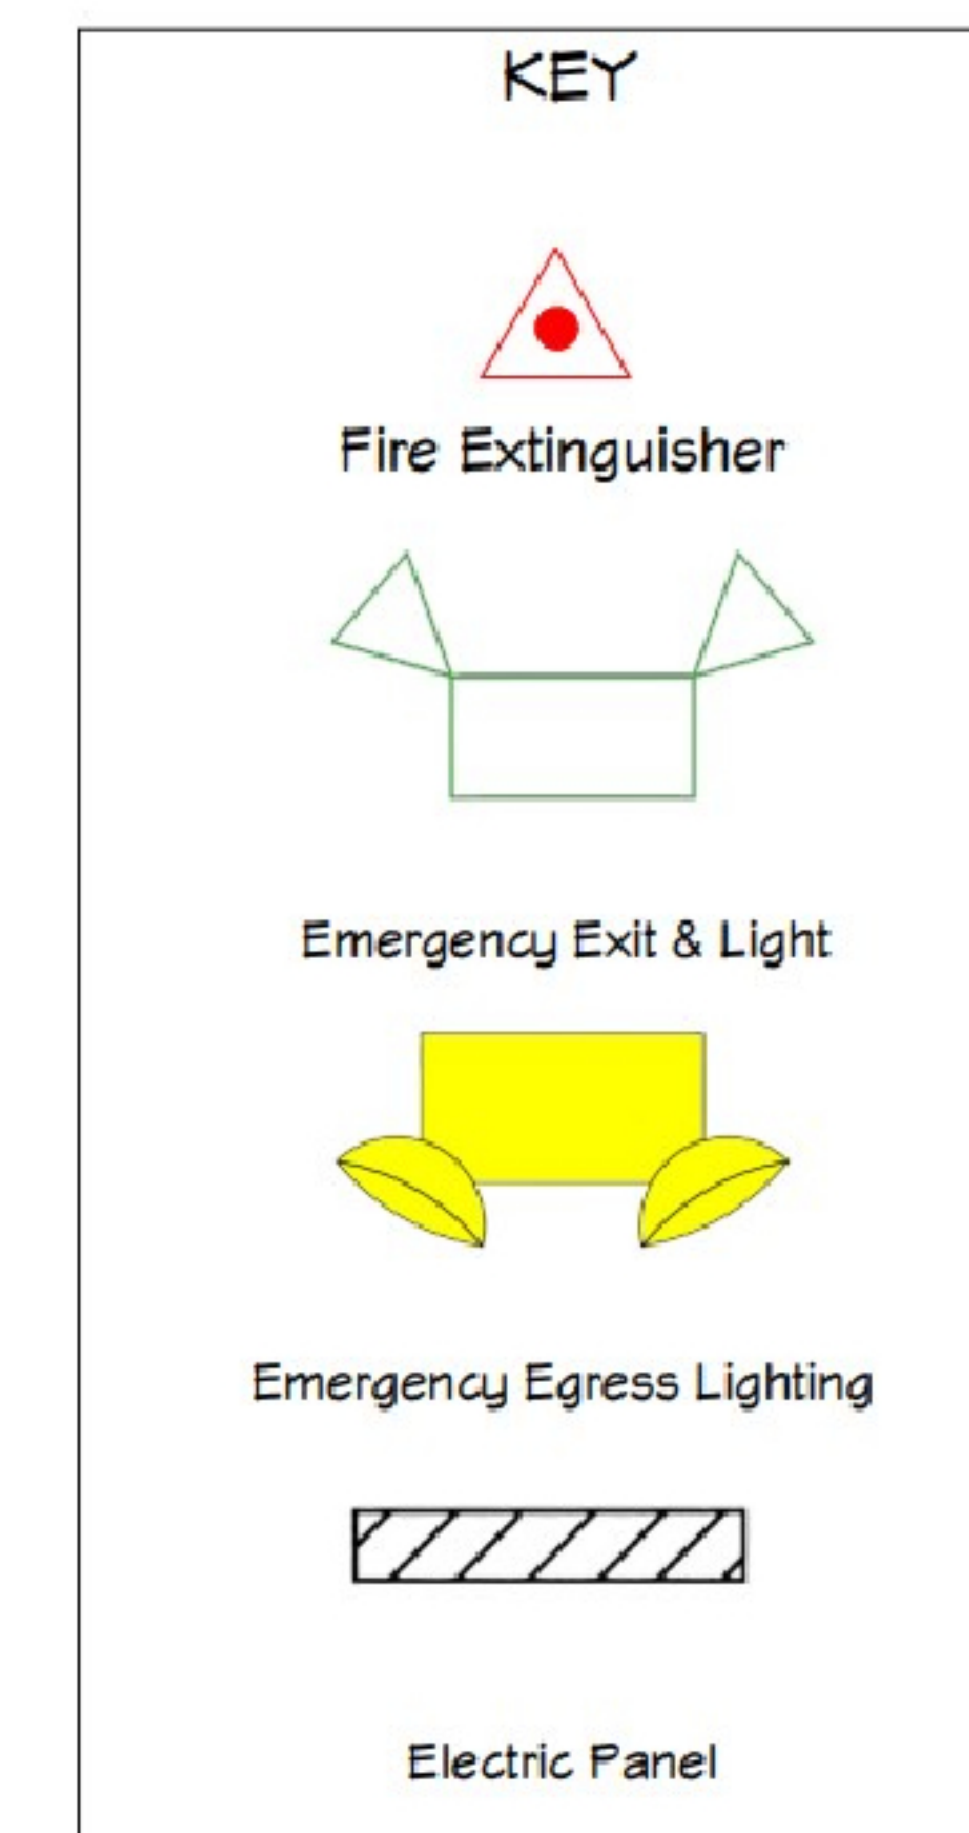

Drawing Name

**WHITNER, LLC  
FLOOR PLAN**

Project Name and Address

**WHITNER, LLC  
4874 CHASE WAY  
MARIETTA, OK 73448**

Area  
BUILDING

Stamp

Drawing Number  
03

Author  
JW