


2/A05

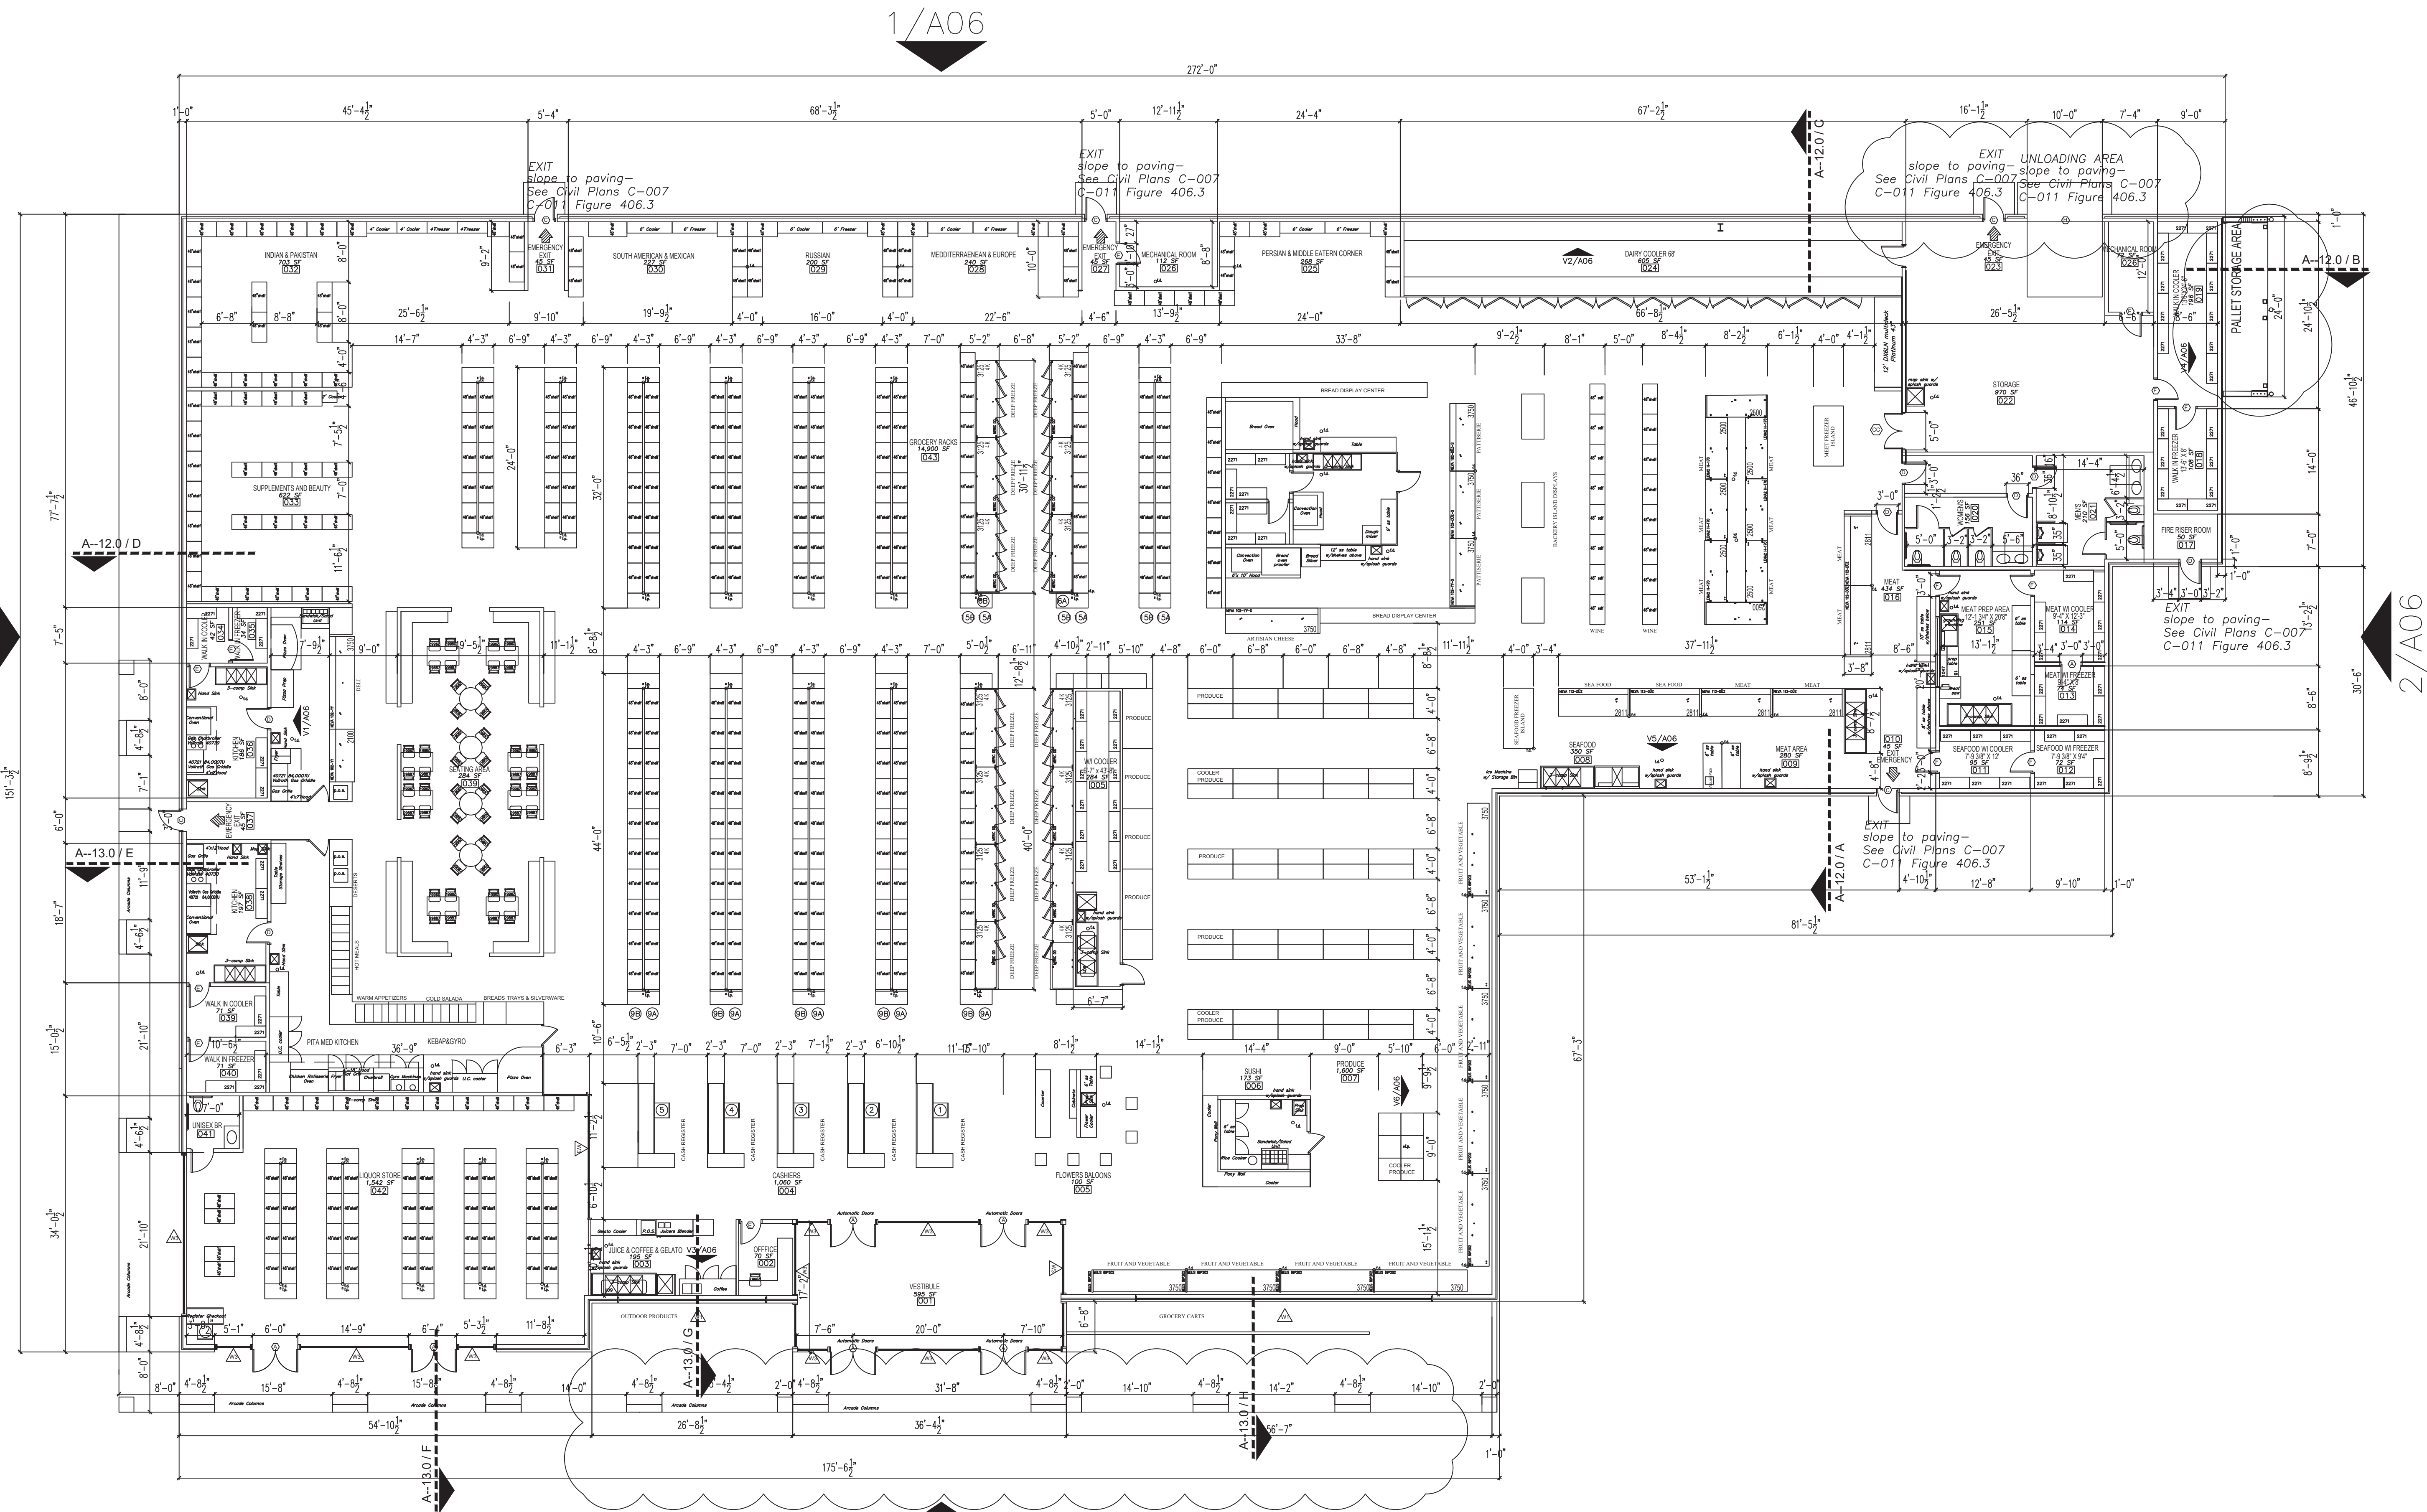

2/A06

1/A06

1/A05

1

PROPOSED FIRST FLOOR PLAN

SCALE: 3/32"=1'-0"


OWNER:
INCI AKPINAR

PROJECT NUMBER:
TPP/1220/AKPINAR

PROJECT TITLE:
GROCERY STORE
FORT BEND COUNTY, TEXAS

PROPOSED
GROCERY STORE
HARVEST NATURAL MARKET
4603 SENNA PARKWAY
MISSOURI CITY, TEXAS 77459

ATRIUM DESIGN&MANAGEMENT
COPYRIGHT
Copyright ATRIUM DESIGN & MANAGEMENT
All Rights Reserved. The Duplication, Reproduction
Copying, Sale, Rental, Licensing or any other
distribution or use these drawing, any portion
thereof, or the plans depicted herein is Strictly
Prohibited unless expressly authorized in writing
by Atrium Design & Management.
ADM is not be held responsible for the structural
and architectural design in any way or matter.

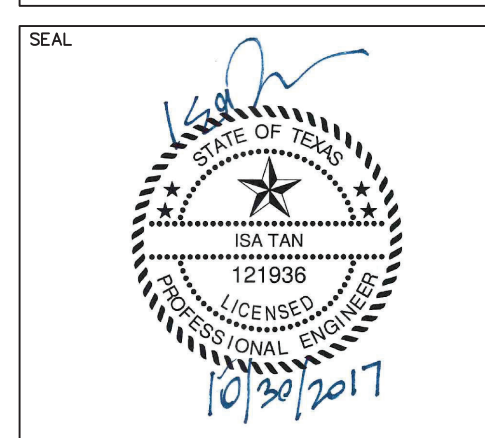

COMPANY:
ATRIUM
DESIGN & MANAGEMENT
ATRIUM DESIGN & MANAGEMENT
25600 Westheimer Pkwy Ste 110
KATY, TX 77494
(713) 532-6000
www.atriumdm.com

CONSULTANT:
ISA TAN
525 W 24TH STREET #2161
HOUSTON, TX 77008
(832) 973-0141
TPE F-15619

REVISIONS		
NO.	DATE	DESCRIPTION
2	11/18/15	ARCHITECTURAL REVISION
DRAWN BY: CHECKED BY: DATE		
JUNE 4, 2017		
SHEET TITLE		
PROPOSED FLOOR PLAN		

DRAWING NUMBER
A-2.0

SHEET NO.
3
84