


2499 PORTER LAKE DR, SARASOTA, FL 34240

FLOOR PLAN

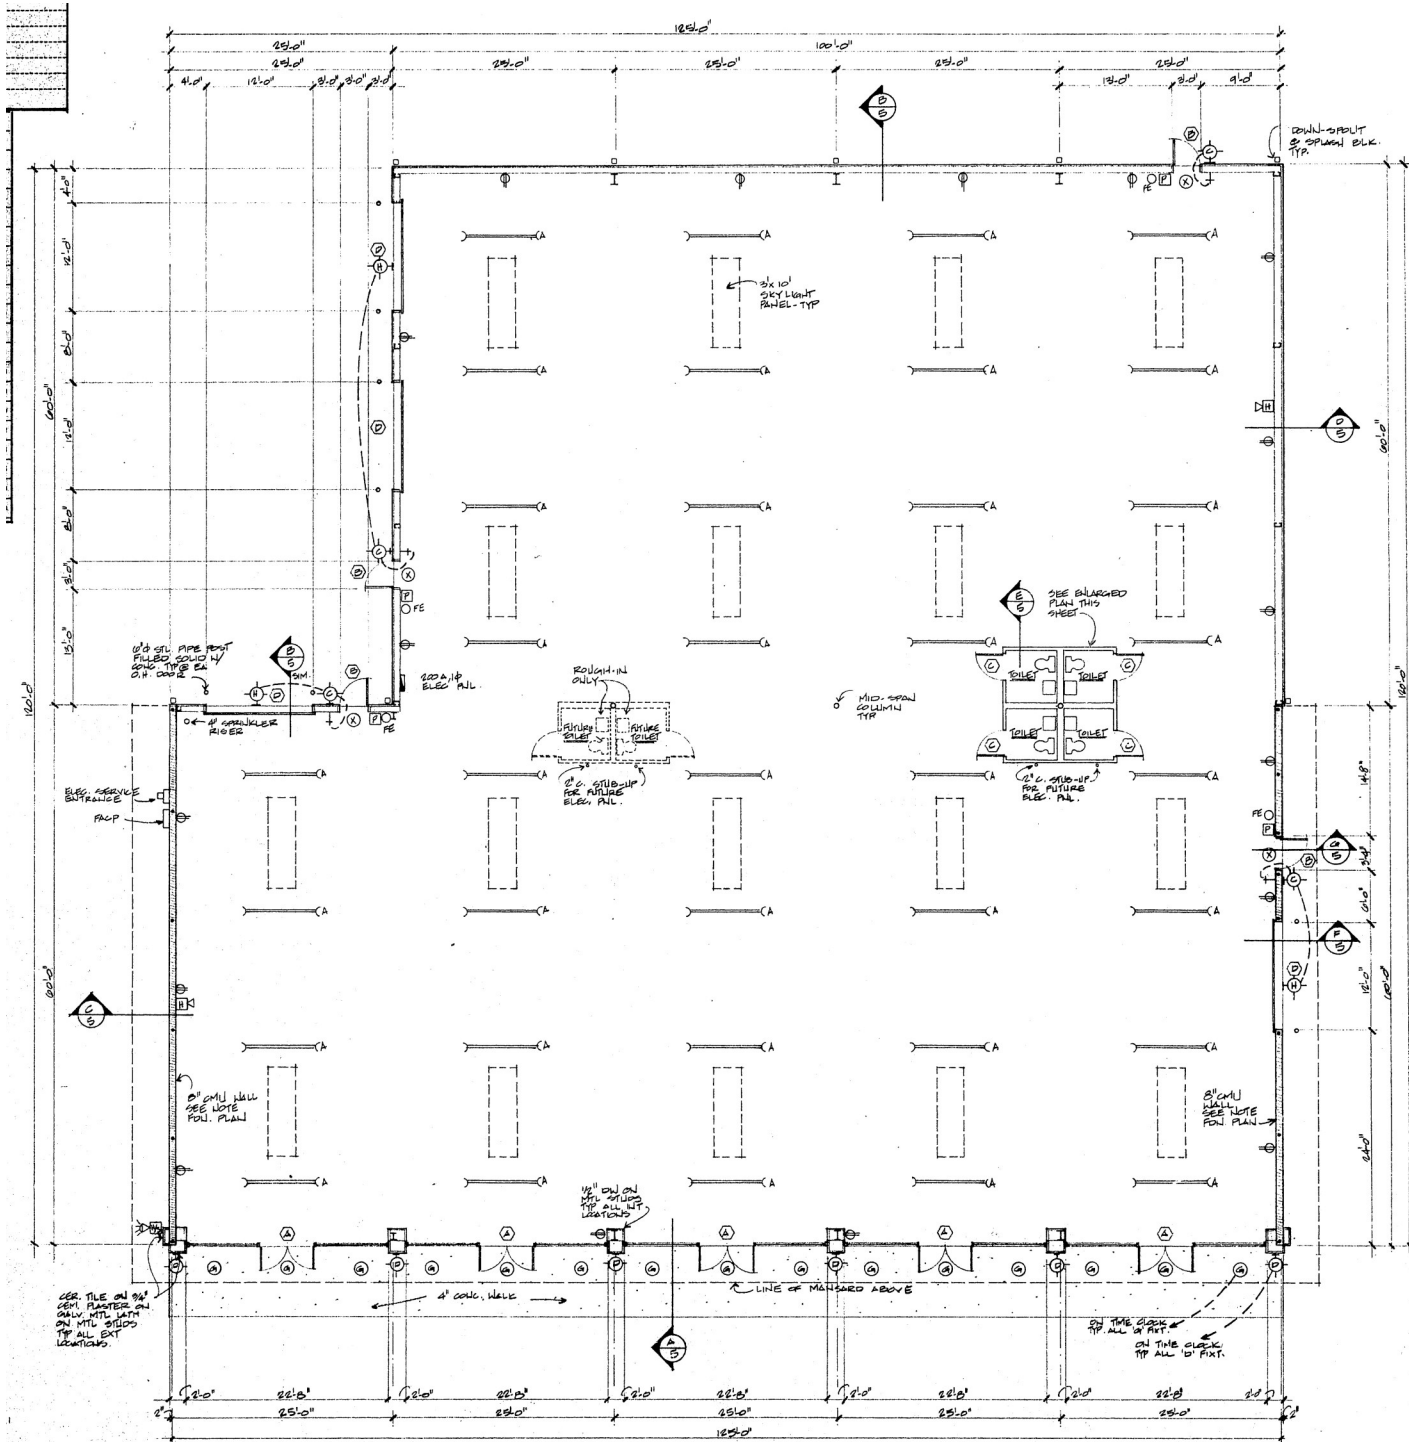

FLOOR PLAN
SCALE: 1/8" = 1'-0"

SARASOTA COUNTY
BUILDING AND ZONING DEPARTMENT
OFFICE COPY

**RICHARDSON
KLEIBER
WALTER**

KLEIBER BUTTON INC.
Lic Real Estate Broker

JEFF BUTTON
941.313.1193

Jeff@SarasotaWarehouses.com

Richardson Kleiber Walter Kleiber Button Inc
1869 Porter Lake Dr, Sarasota, FL 34240

Information deemed reliable but not guaranteed. Information subject to change.