


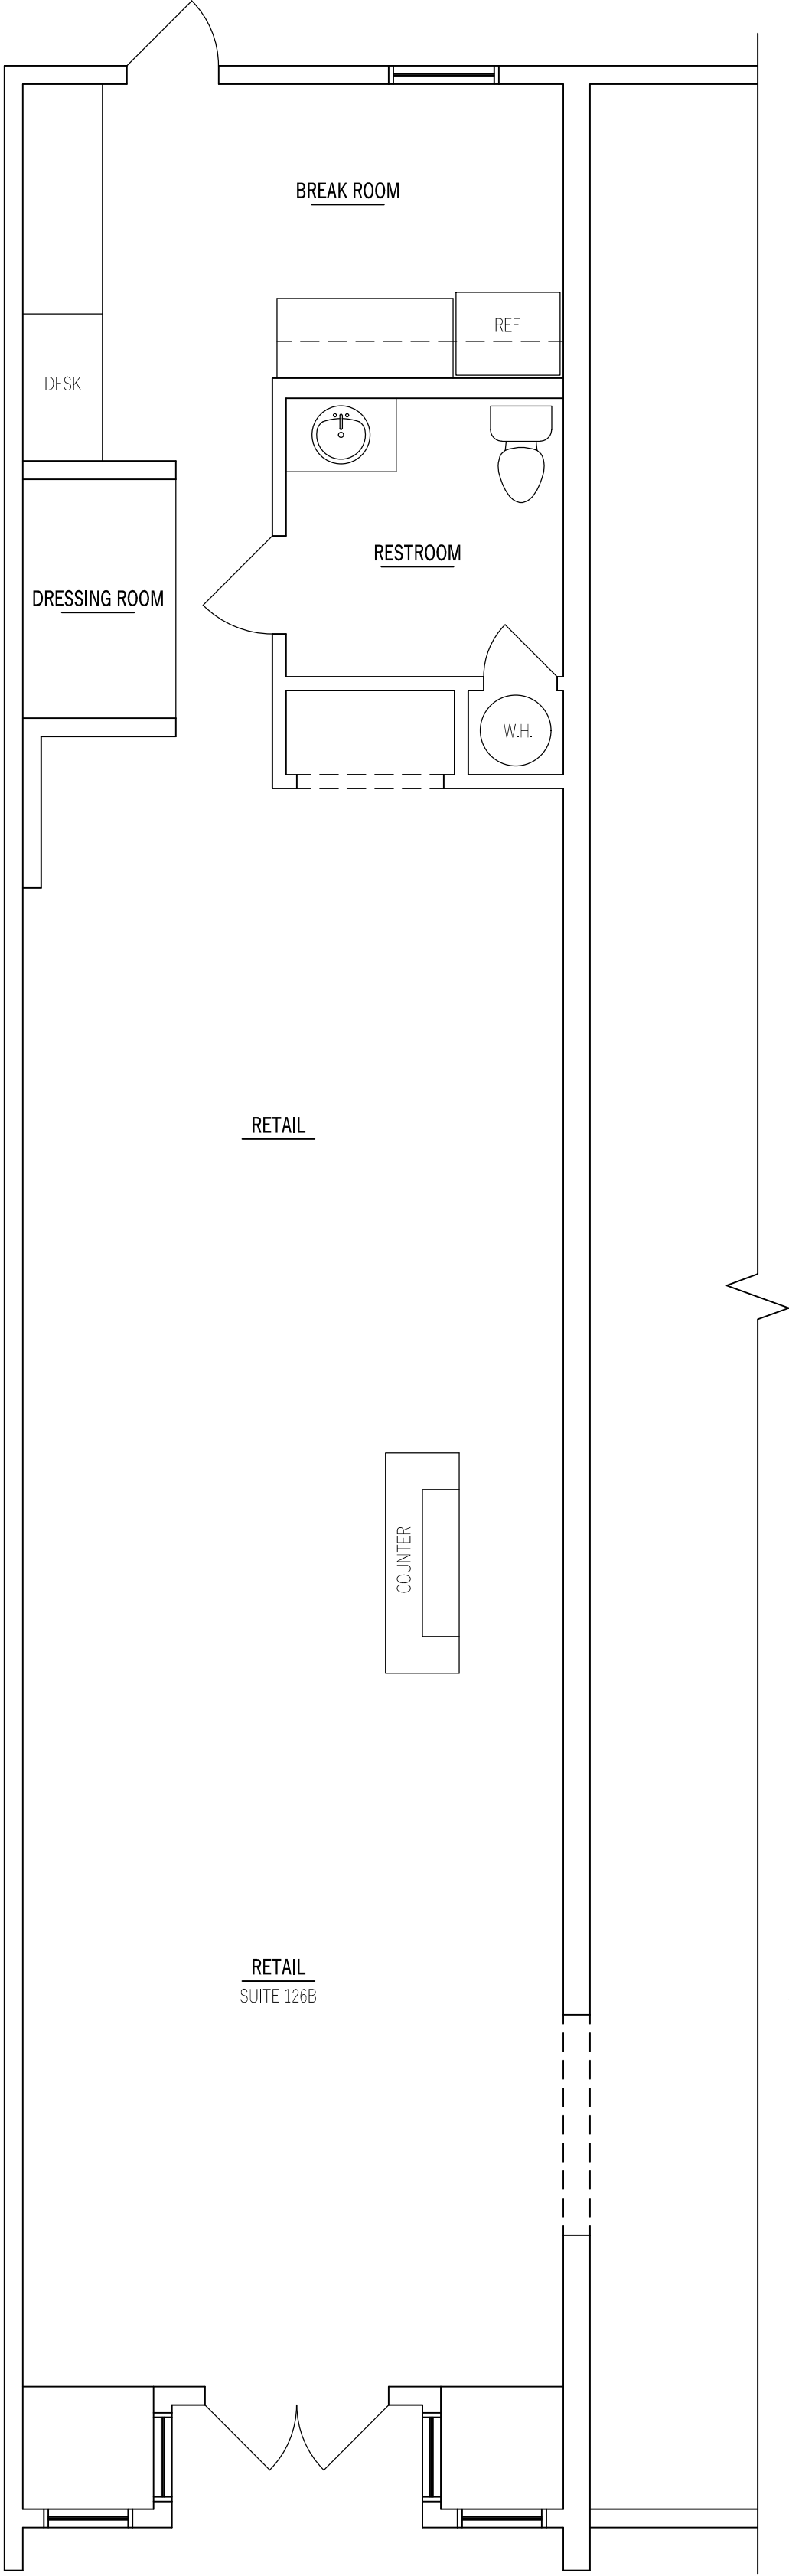

01 EXISTING FLOOR PLAN  
SCALE: 1/4"=1'-0"

STEPHEN HIDLEBAUGH  
923 GEMINI AVE  
DUNCANVILLE, TX 75137  
(972) 298-3531

SUITE 126B  
126 N 8TH ST  
MIDLOTHIAN, TX 76065