



FLOOR PLAN, 2nd FLOOR

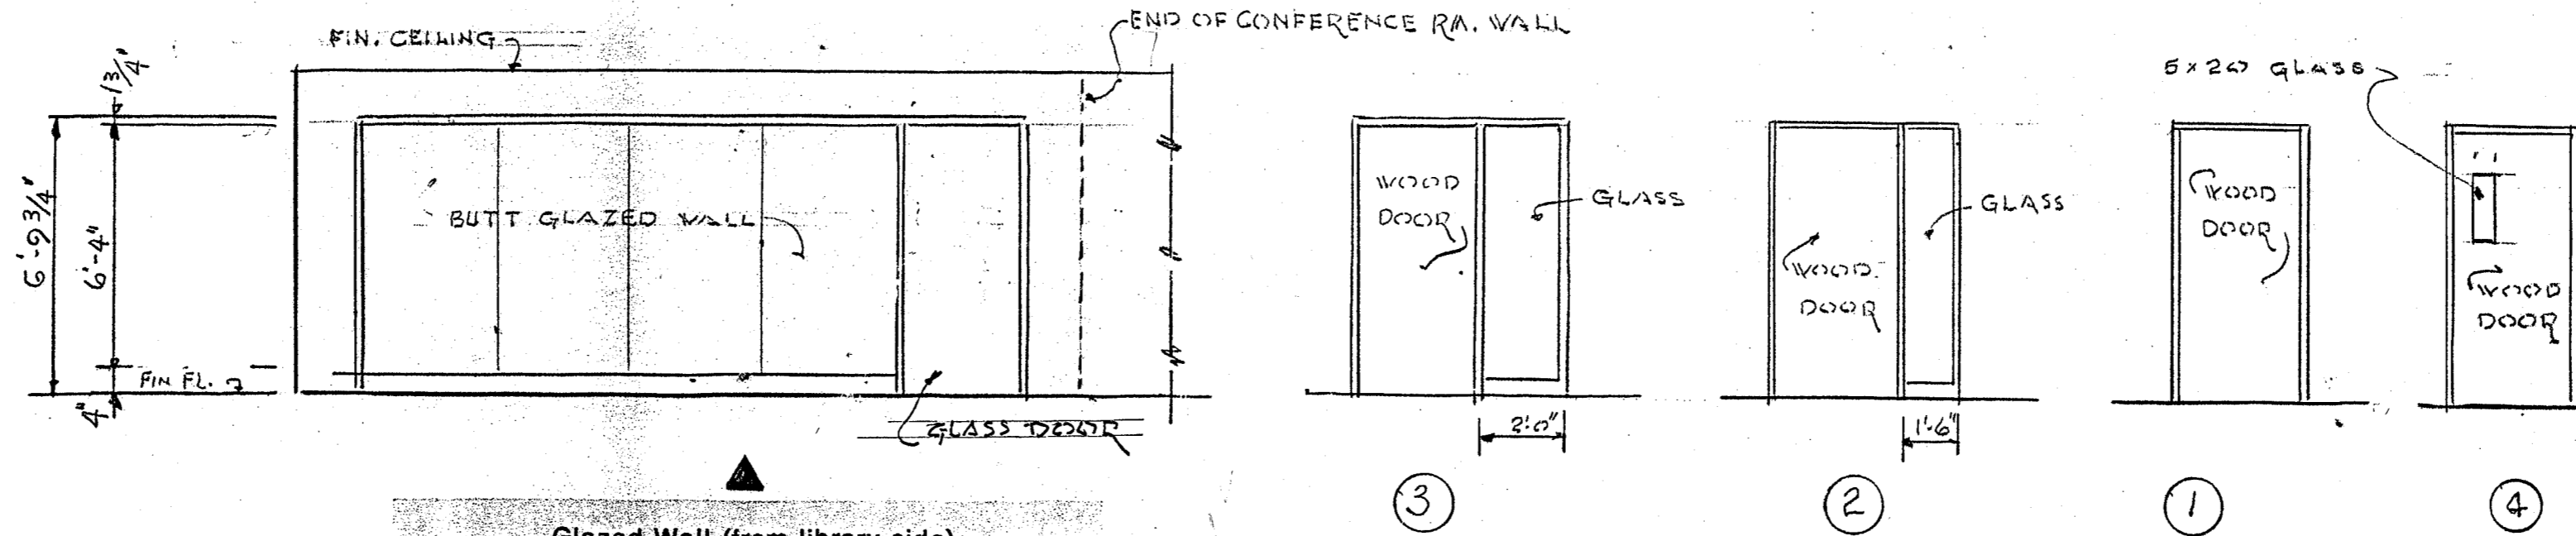

Glazed Wall (from library side)

DOOR TYPES APPROVED FOR DESIGN LAYOUT

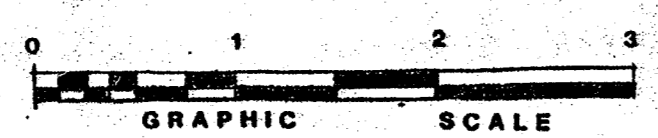

THIS PLAN IS APPROVED FOR THE WORK INDICATED ON THE APPLICATION SPECIFICATION SHEET. ALL OTHER MATTERS SHOWN ARE NOT TO BE RELIED UPON OR TO BE CONSIDERED AS EITHER BEING APPROVED OR IN ACCORDANCE WITH THE APPLICABLE CODES.

SIGNED _____ DATE _____

Beitz

DATE	NO.	DESCRIPTION
DRAWING TITLE		
FLOOR PLAN, 2nd FL.		
E.H. BRUNJES + ASSOCIATES, PC 33 BOURNE CIRCLE, HAMBURG NJ 07419		
ARCHITECTS CONSULTANTS TEL 973-897-3549		
PROJECT TITLE		
901 RT. 23 SOUTH		
DATE		DWG. NO.
PROJECT NO.		A-1.01
SCALE: AS NOTED 1/4"		
DRAWN BY: CO	CHECKED BY: E.B.	

NJ LICENSE # 10080