


LOD FLOOR PLAN  
for  
202 E IRVING BLVD 3,518 SF  
208 E IRVING BLVD 4,312 SF  
112 S JEFFERSON 2,160 SF

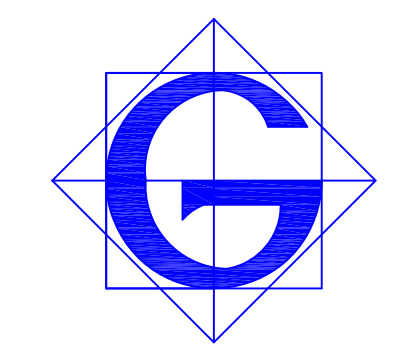

GOLESKI  
ARCHITECTURAL  
DESIGN

2123 TAMPICO DRIVE  
CARROLLTON, TEXAS 75006  
214-693-1999 GOLESKI@MSN.COM  
WWW.GOLESKIARCH.COM

© 2019 Golecki architectural design

PREPARED UNDER SUPERVISION OF THE REGISTRANT:  
THESE DOCUMENTS WERE PREPARED UNDER THE DIRECT SUPERVISION OF THE REGISTRANT, MICHAEL GOLESKI, REGISTERED ARCHITECT. THE REGISTRANT HAS SPENT SUFFICIENT TIME AND ATTENTION REVIEWING THESE DOCUMENTS TO MEET ALL BUILDING CODE AND ACCESSIBILITY REQUIREMENTS, FOCUSING SPECIFIC TIME WITH REGARD TO LIFE SAFETY AND THE FUTURE HUMAN WELFARE OF THE PUBLIC. ANY CHANGES MADE TO THESE DOCUMENTS WITHOUT THE DIRECT SUPERVISION OF THE REGISTRANT IS AGAINST TEXAS STATUTE.

OWNERSHIP AND USE OF DOCUMENTS:  
THIS SET OF DOCUMENTS ARE INSTRUMENTS OF SERVICE PREPARED BY GOLESKI ARCHITECTURAL DESIGN. ALL INSTRUMENTS OF SERVICE SHALL REMAIN THE PROPERTY OF GOLESKI ARCHITECTURAL DESIGN. NO INSTRUMENT OF SERVICE SHALL BE USED FOR THE SOLE USE OF THIS PROJECT, AND SHALL NOT BE USED PARTIALLY OR IN TOTALITY FOR ANY OTHER PROJECT OR FOR ANOTHER SITE LOCATION WITHOUT WRITTEN CONSENT OF GOLESKI ARCHITECTURAL DESIGN. GOLESKI ARCHITECTURAL DESIGN SHALL RETAIN ALL COMMON LAW, STATUTORY, AND OTHER RESERVED RIGHTS, INCLUDING THE COPYRIGHT THEREIN. ANY REPRODUCTION OR USE BY ANY MEANS WITHOUT EXPRESS WRITTEN AUTHORIZATION FROM GOLESKI ARCHITECTURAL DESIGN IS PROHIBITED AND IS SUBJECT TO PROSECUTION. ANY MODIFICATION TO THESE INSTRUMENTS OF SERVICE, WHETHER BY HAND OR ELECTRONICALLY, ARE TO BE PERFORMED SOLELY BY GOLESKI ARCHITECTURAL DESIGN.

COPYRIGHT, REPRODUCTION AND SUPERVISION  
REGISTRANT'S SEAL



CONSULTANT  
Michael Golecki

PROJECT INFORMATION  
LOD FLOOR PLAN  
for  
202 E IRVING BLVD  
208 E IRVING BLVD  
112 S JEFFERSON  
IN  
IRVING, TEXAS  
FOR STANDRIDGE



CONTRACTOR/CLIENT

PROJECT  
DWG FILE:  
DWG-FILE


REV : DATE : DESCRIPTION

- △ 5-8-23
- △
- △
- △
- △

A-1  
SHEET

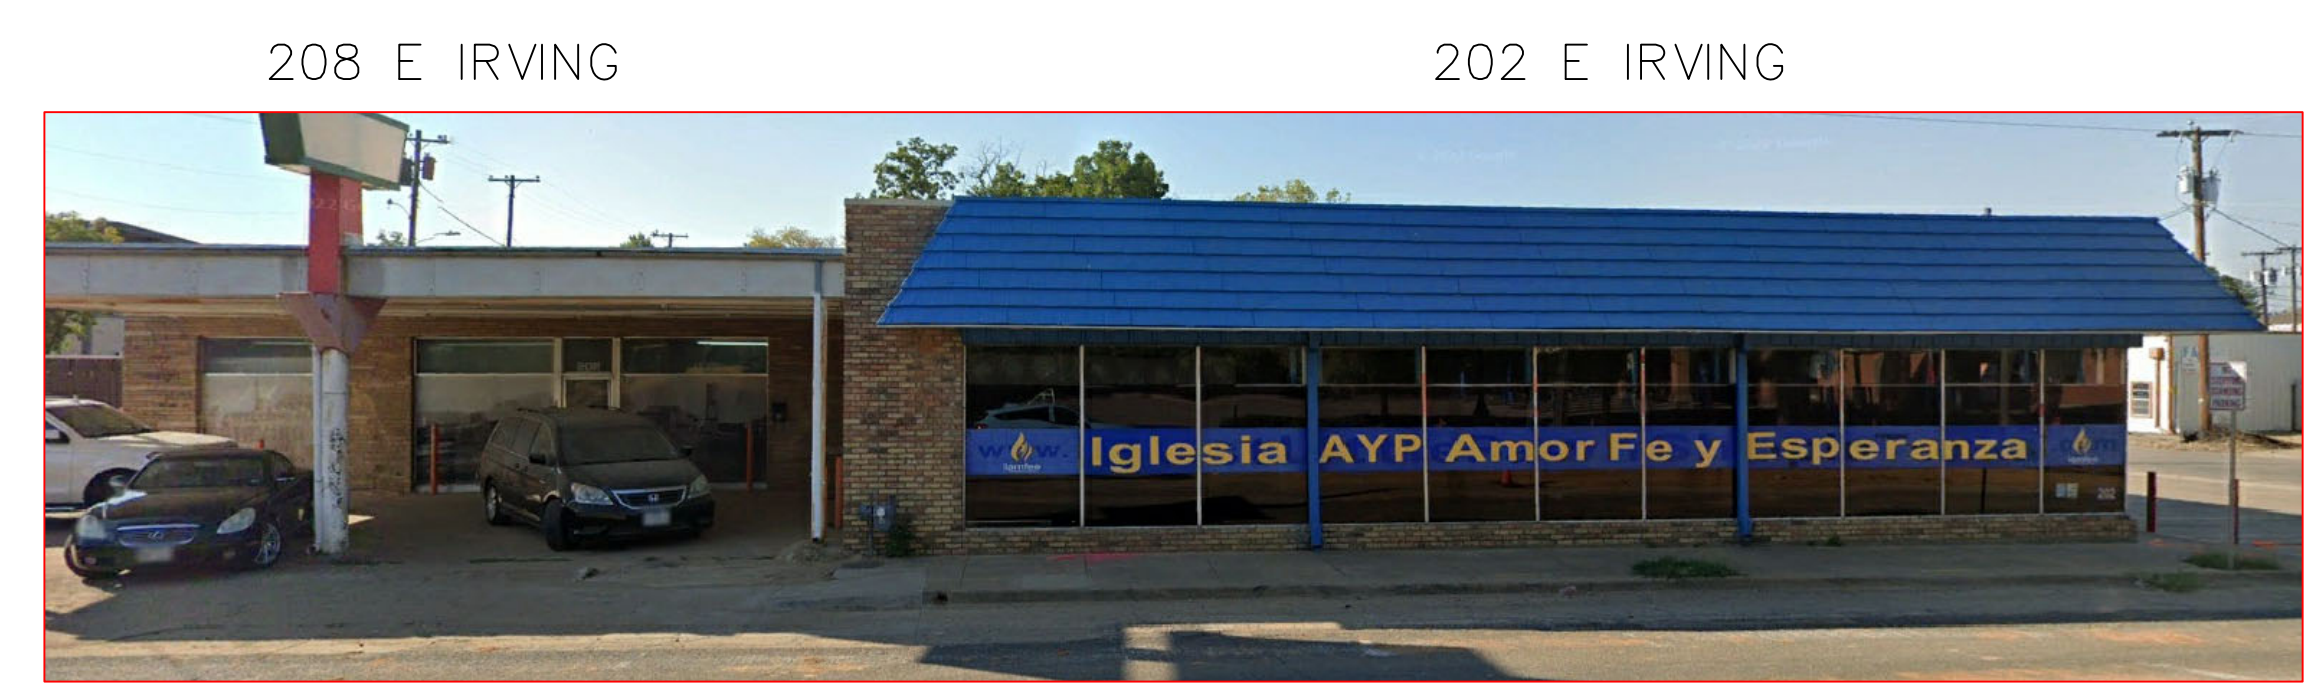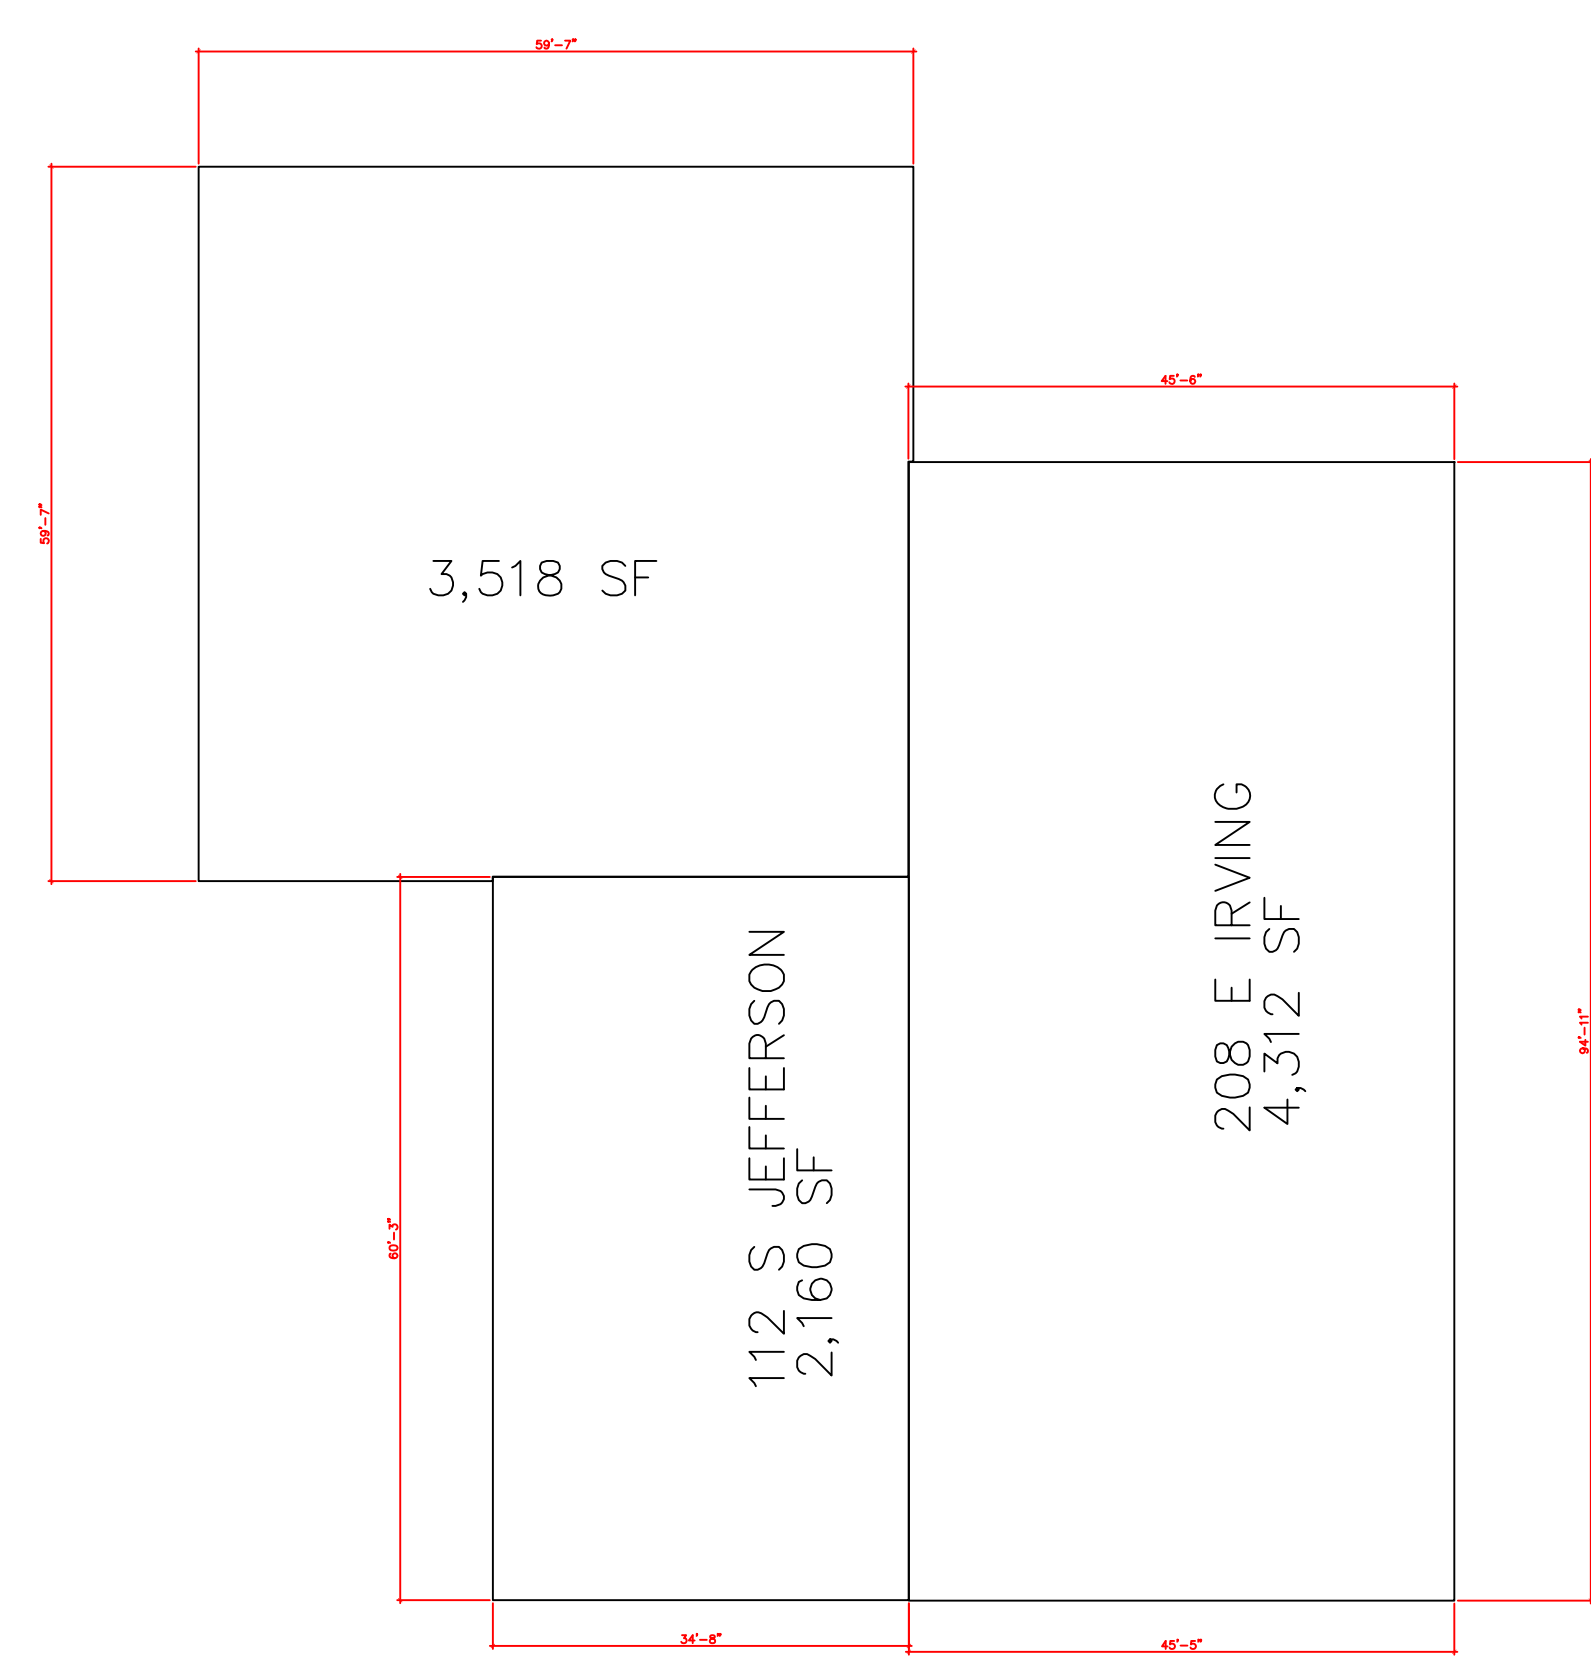

FRONT ELEVATION

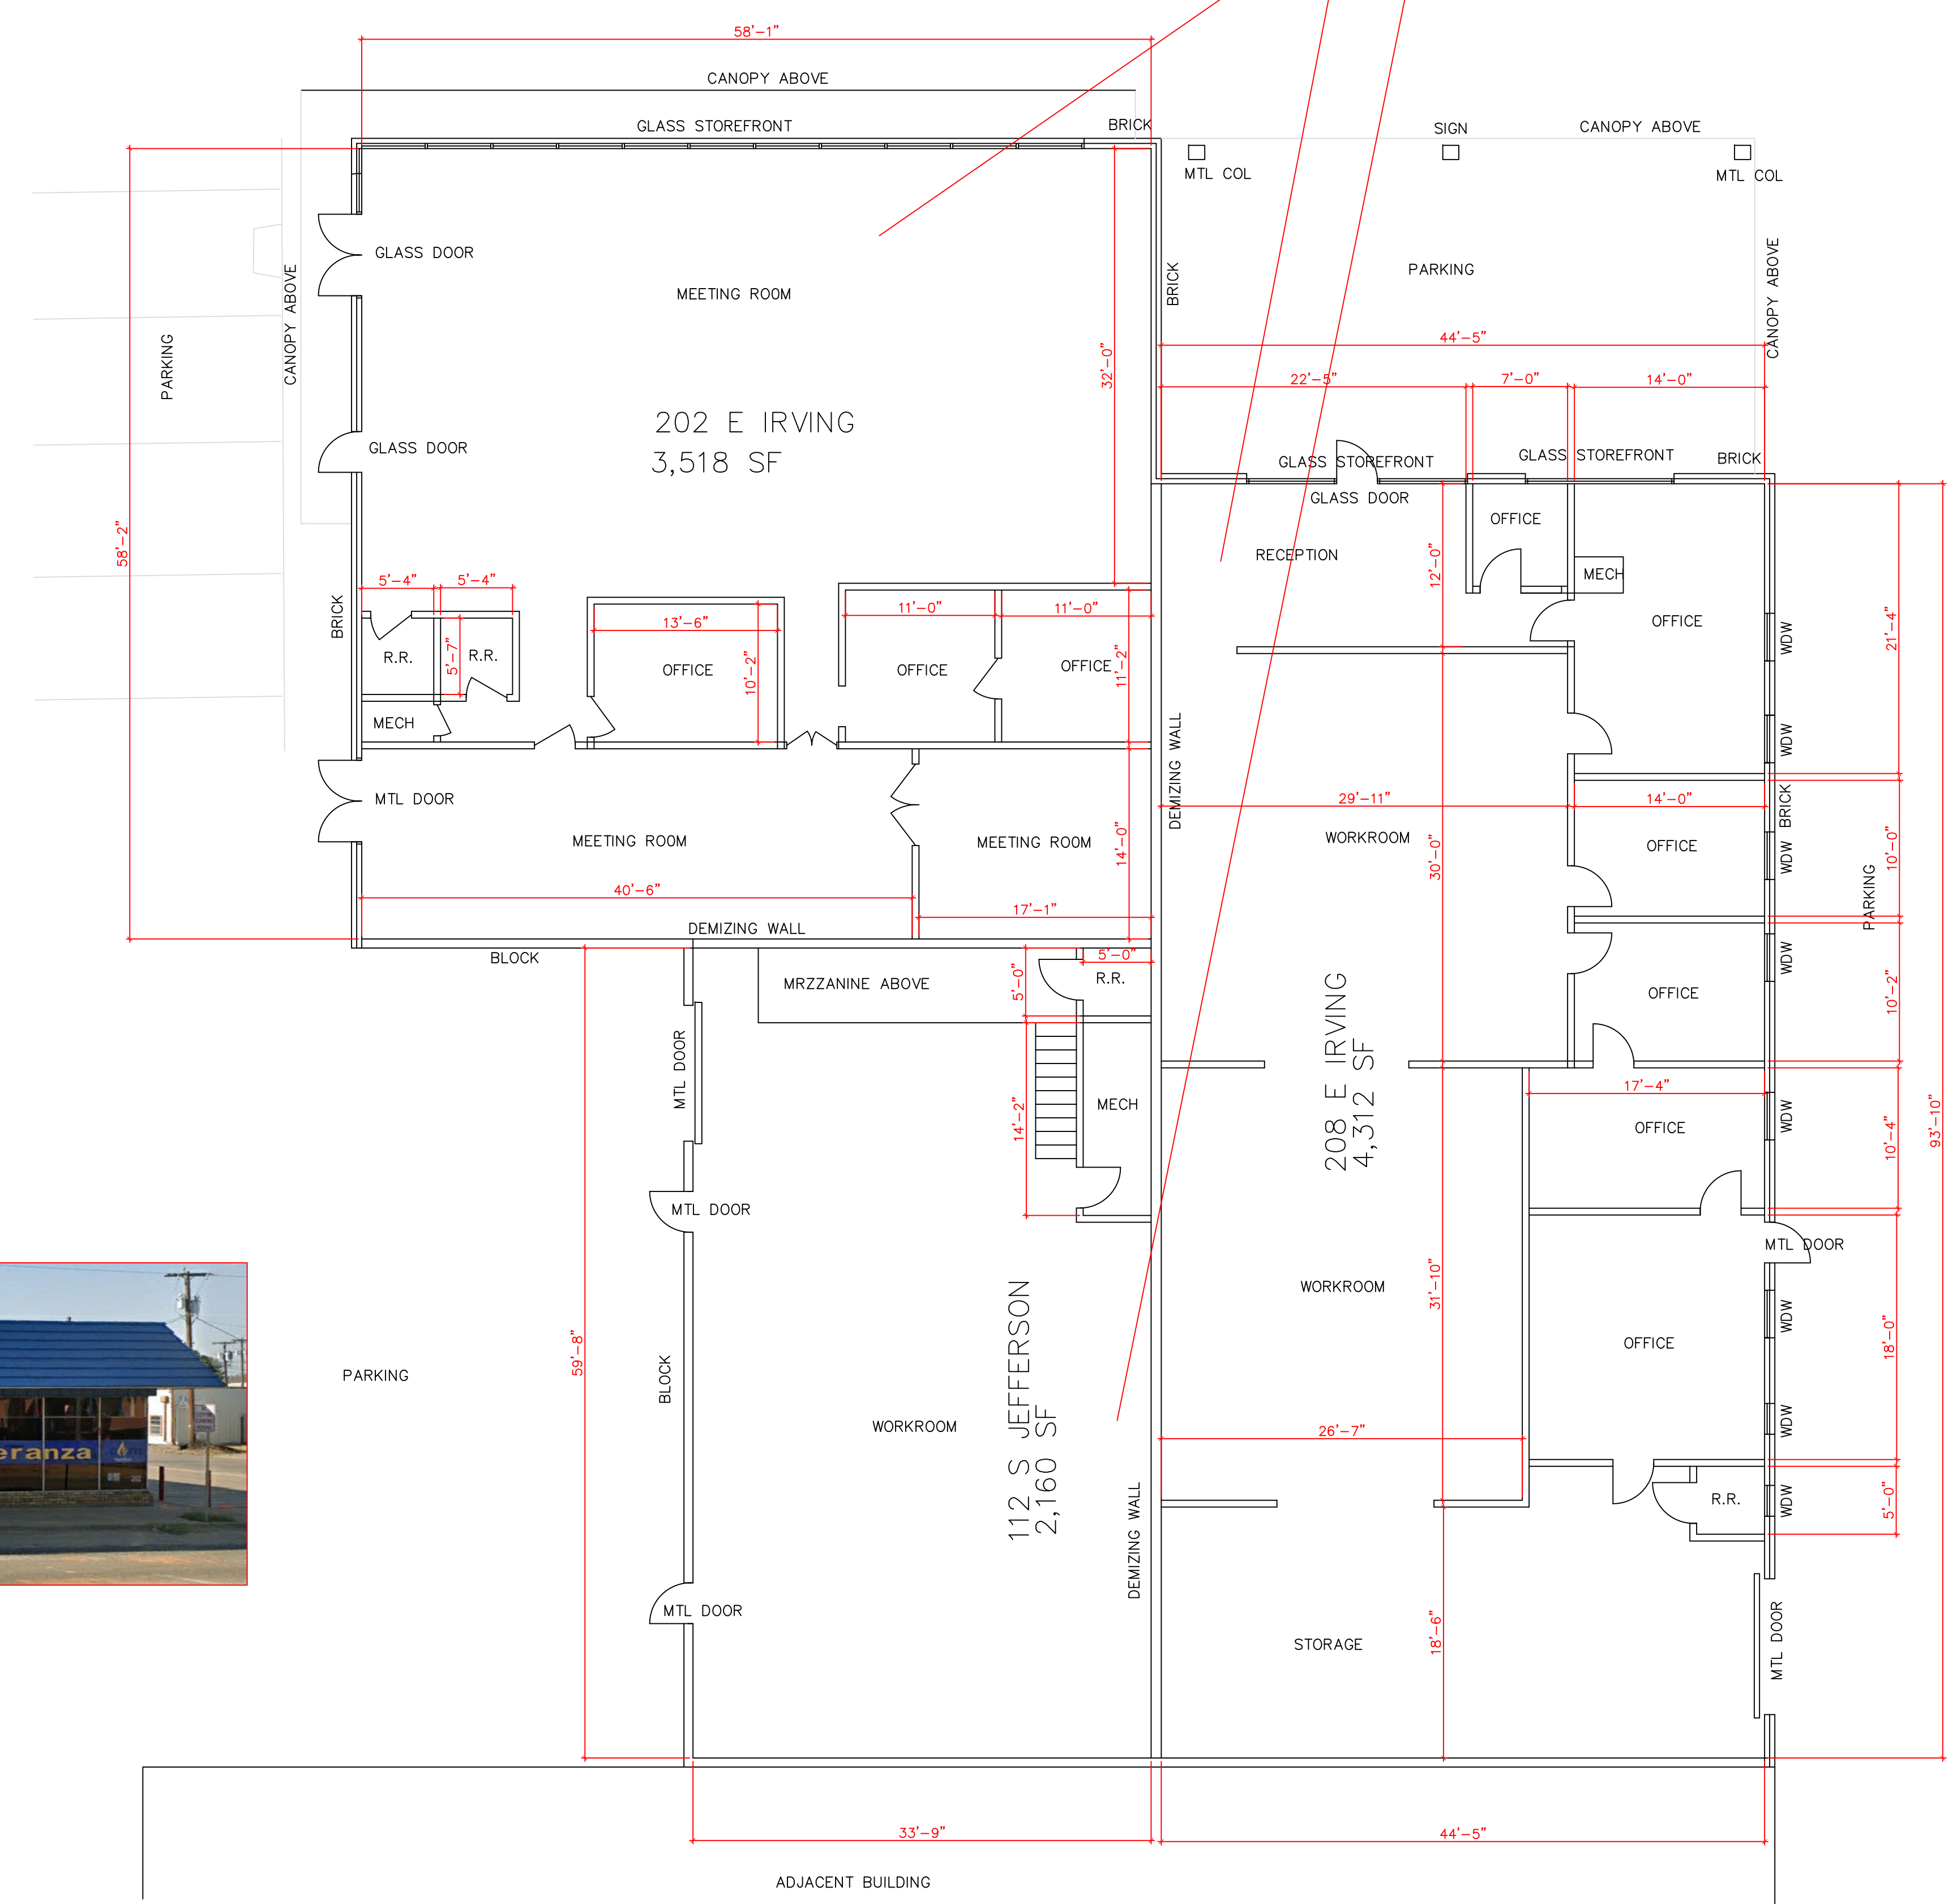

① LOD FLOOR PLAN 202, 208 E IRVING, & 112 S JEFFERSON  
1/8"=1'-0"