


SEATING CAPACITY

AREA	SEATS
RECEPTION	10
BAR DINING 1	54
BAR DINING 2	24
BAR	20
CENTER BAR DINING	20
DINING ROOM 1	30
DINING ROOM 2	38
INTERIOR SEATS	196
PATIO DINING	78
PATIO BAR DINING	75
PATIO SEATS	153
TOTAL SEATING CAPACITY= 349	



FLOOR PLAN SCALE: 3/16" = 1' - 0"

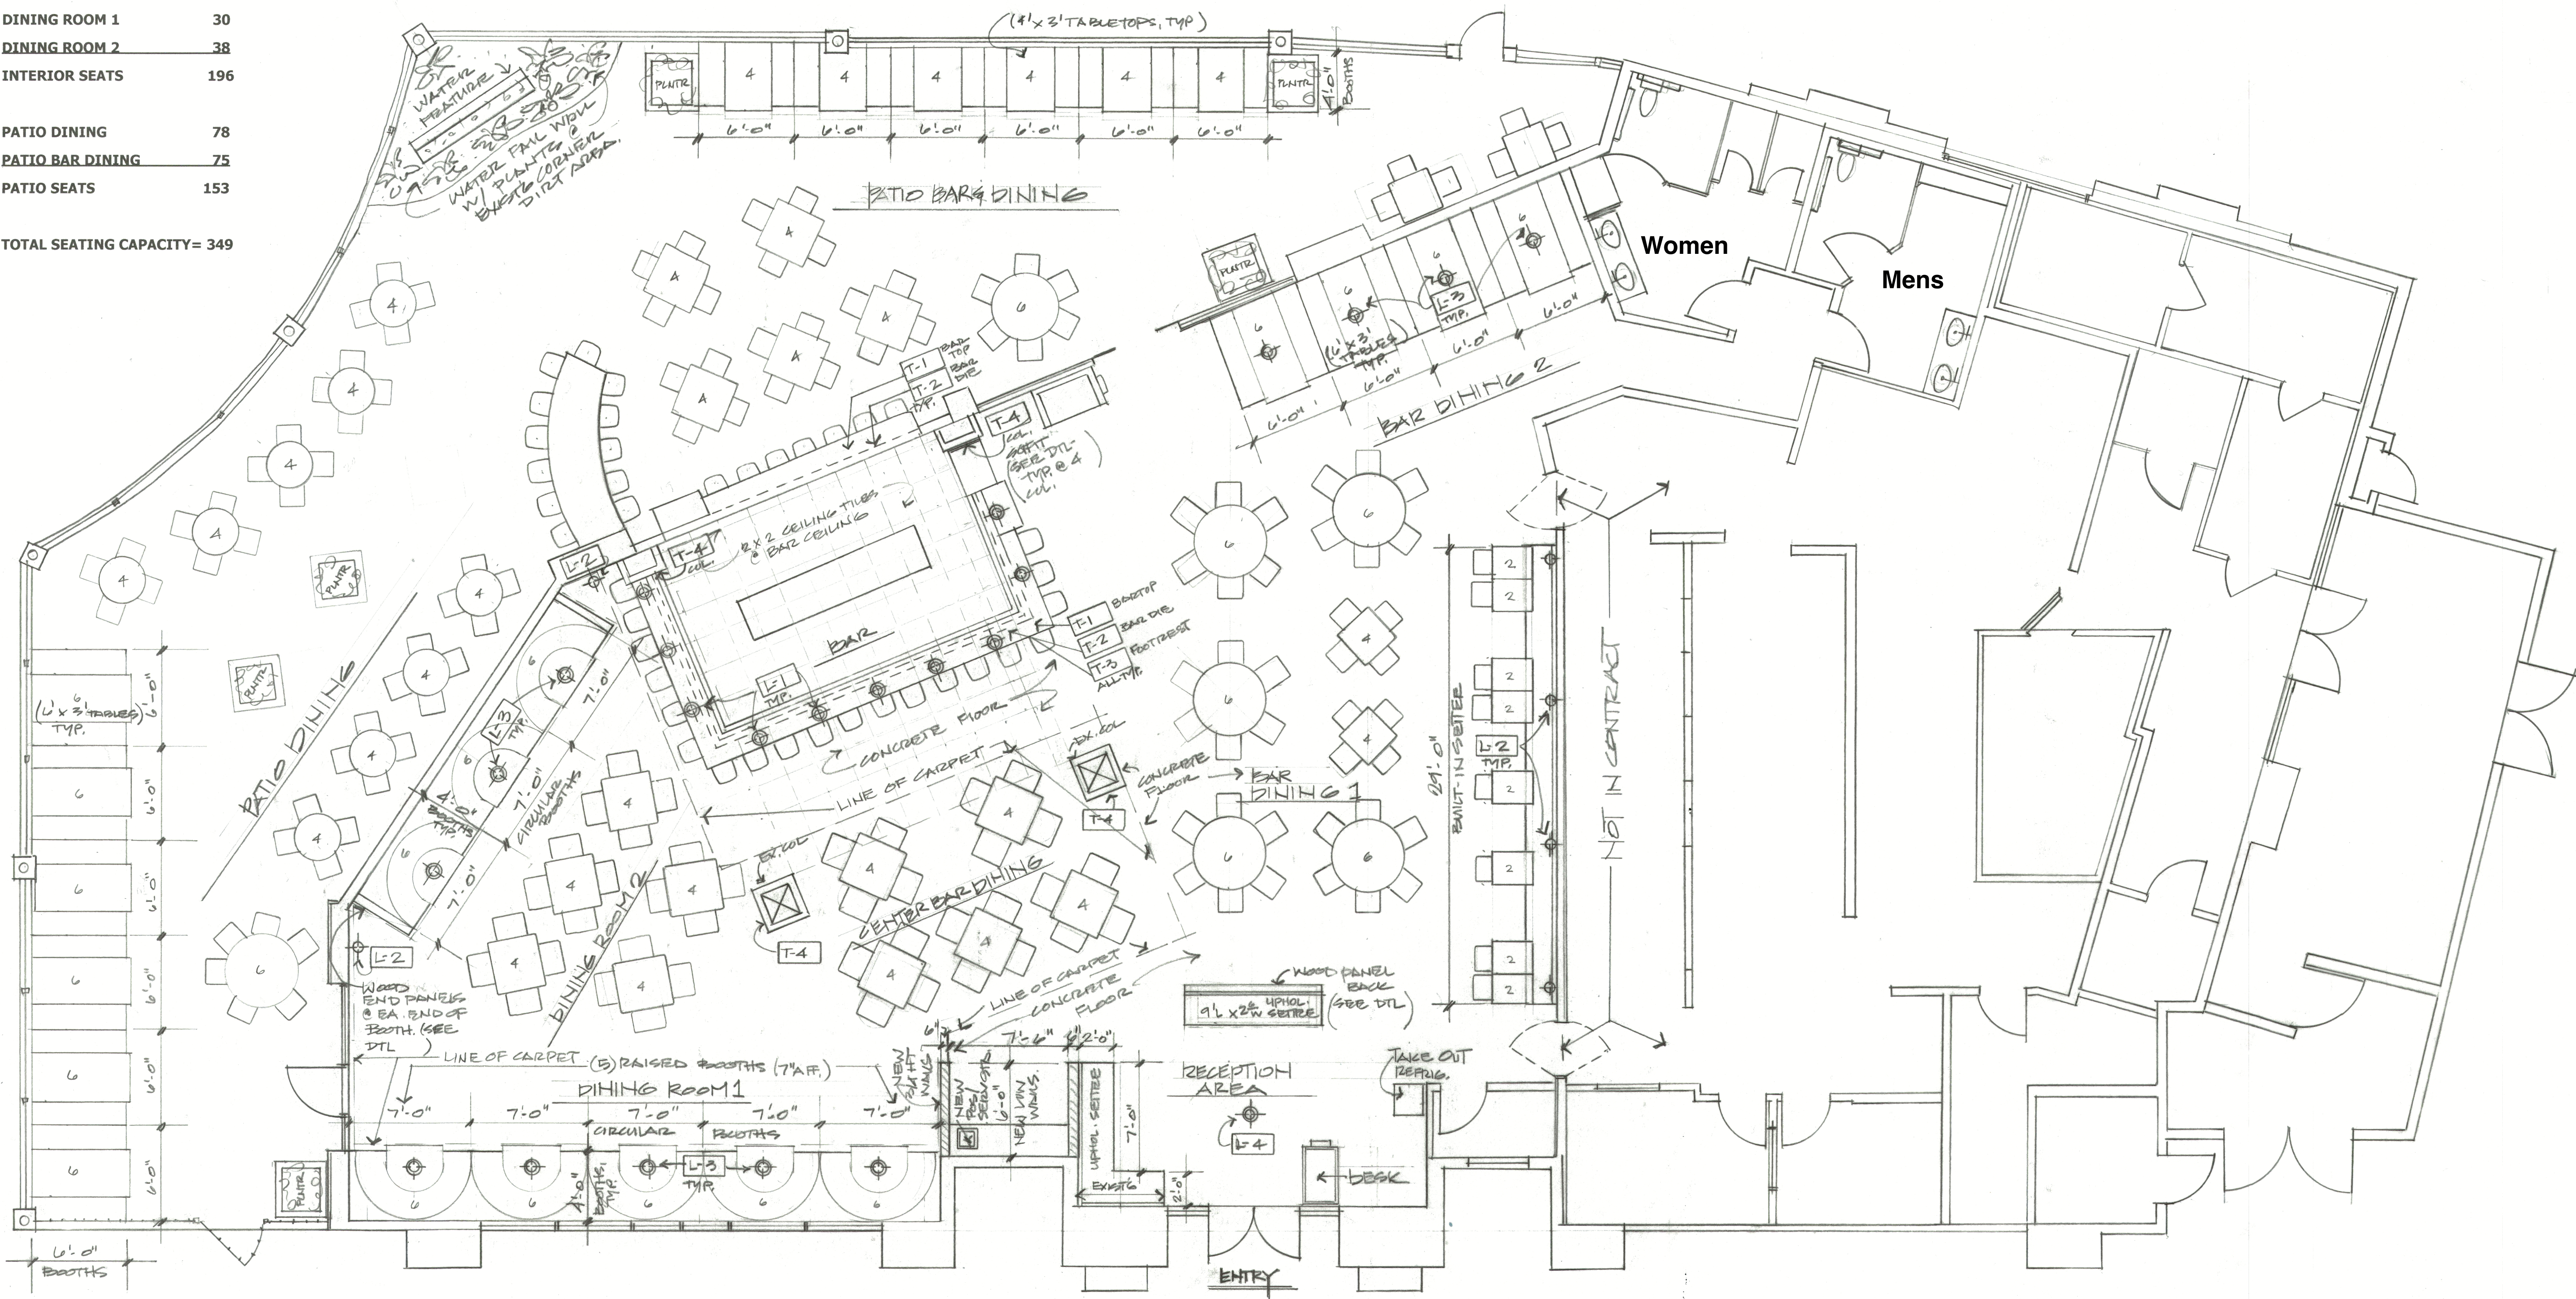

REVISIONS	BY

Irjohnson designs
229 Stanford Lane
Seal Beach, CA 90740
(562) 682.2970

BUEN TIEMPO CANTINA
Client: Mike Helm
26520 Ynez Road
Temecula, CA

FLOOR PLAN

DRAWN LRS
CHECKED
DATE 5.15.21
SCALE 3/16" = 1'-0"
JOB NO.
SHEET
ID-1
OF SHEETS