



35,134 SF TOTAL ALL BUILDINGS

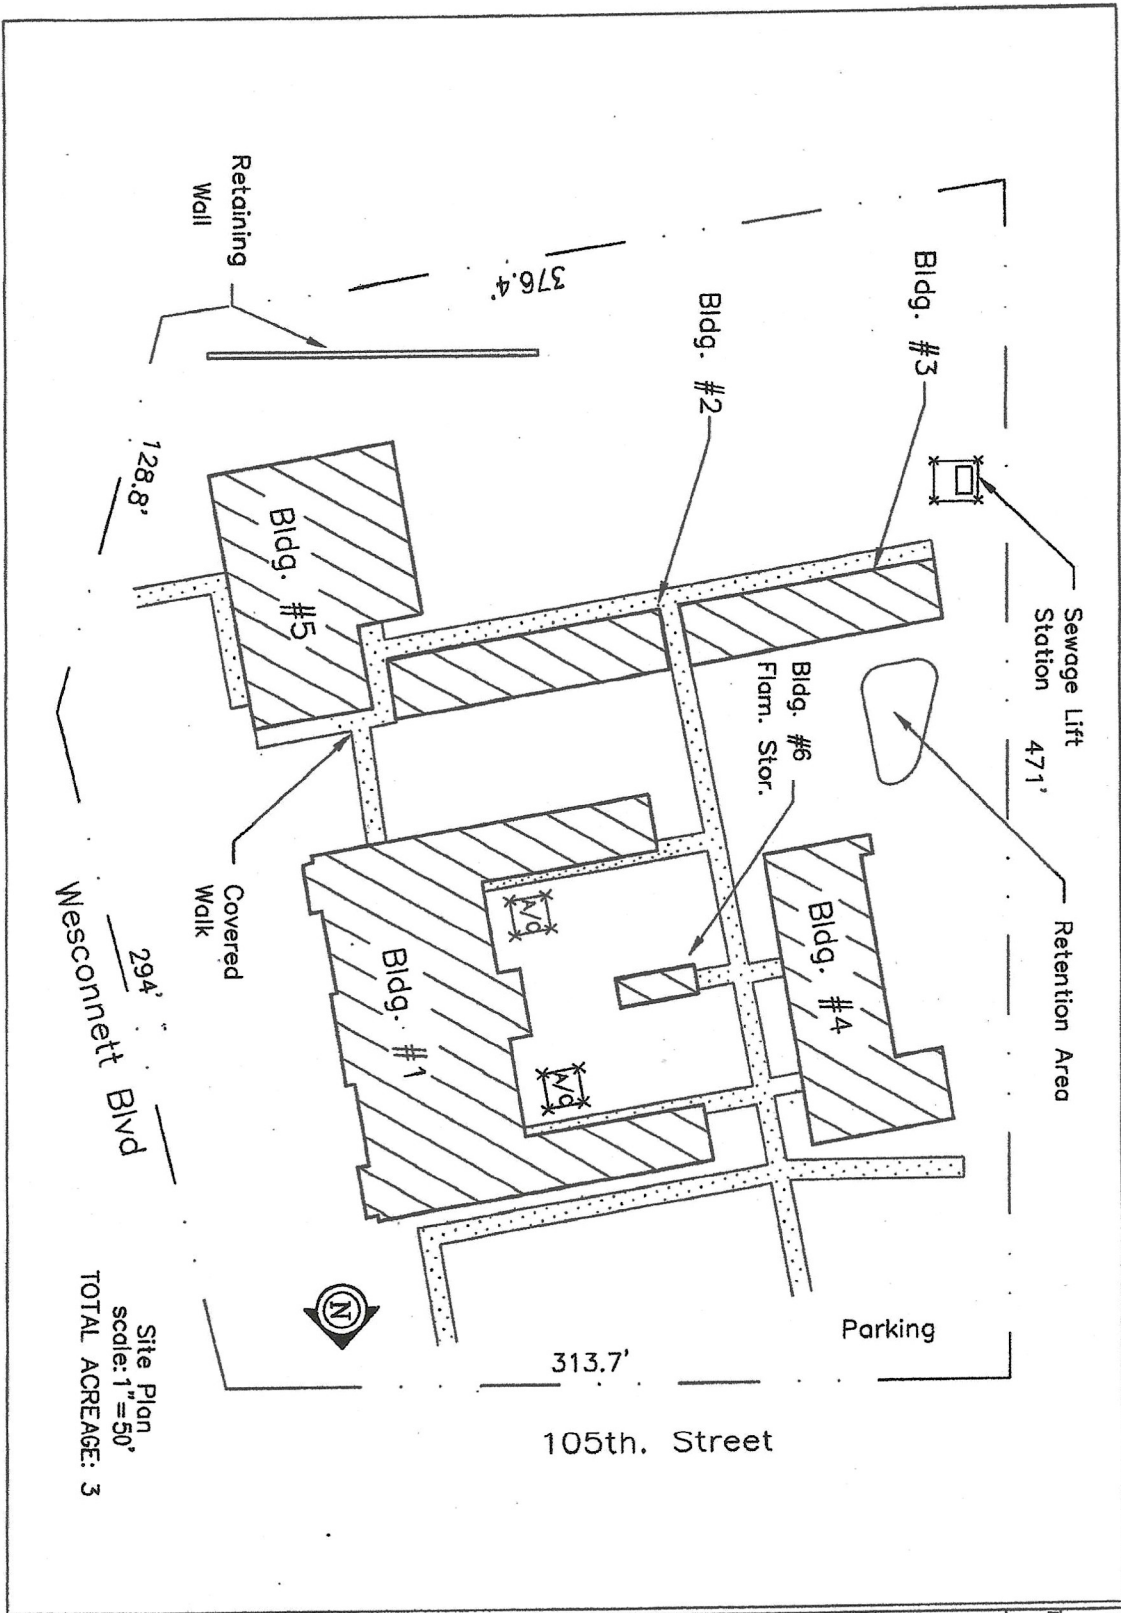

District Faculty:	057
FIG#:	033
Parcel:	033
Date:	08.01.2009
Scale:	N.T.S.
Sheet Name:	SITE PLAN
1 of 4	

Duval County Public Schools
WESCONNETT ELEMENTARY
5710 Wesconnett Blvd., Jacksonville, FL 32244

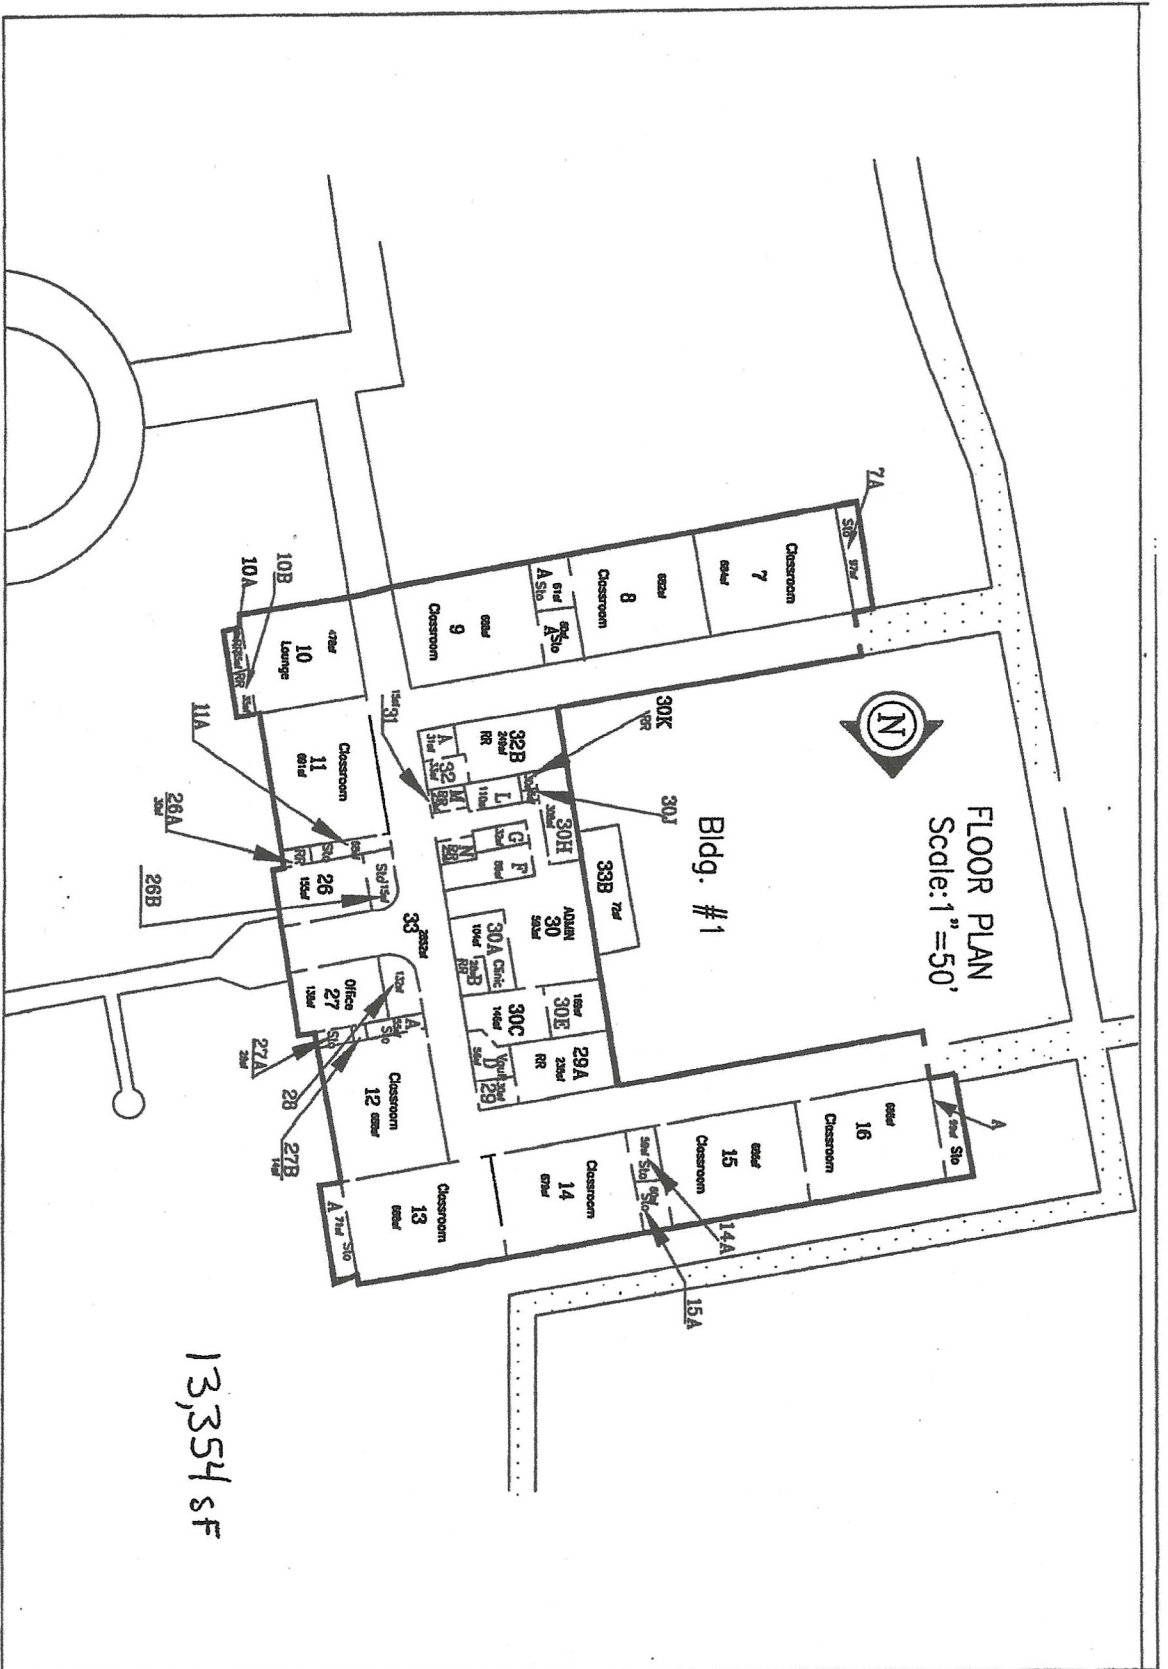


District Facility:
057

FISH:
030

Duval County Public Schools
WESCONNETT ELEMENTARY
5710 Wesconnett Blvd., Jacksonville, FL 32244

Parcel: 033
Date: 08.01.2009
Scale: N.T.S.
Sheet Name: Bldg 1
2 of 4

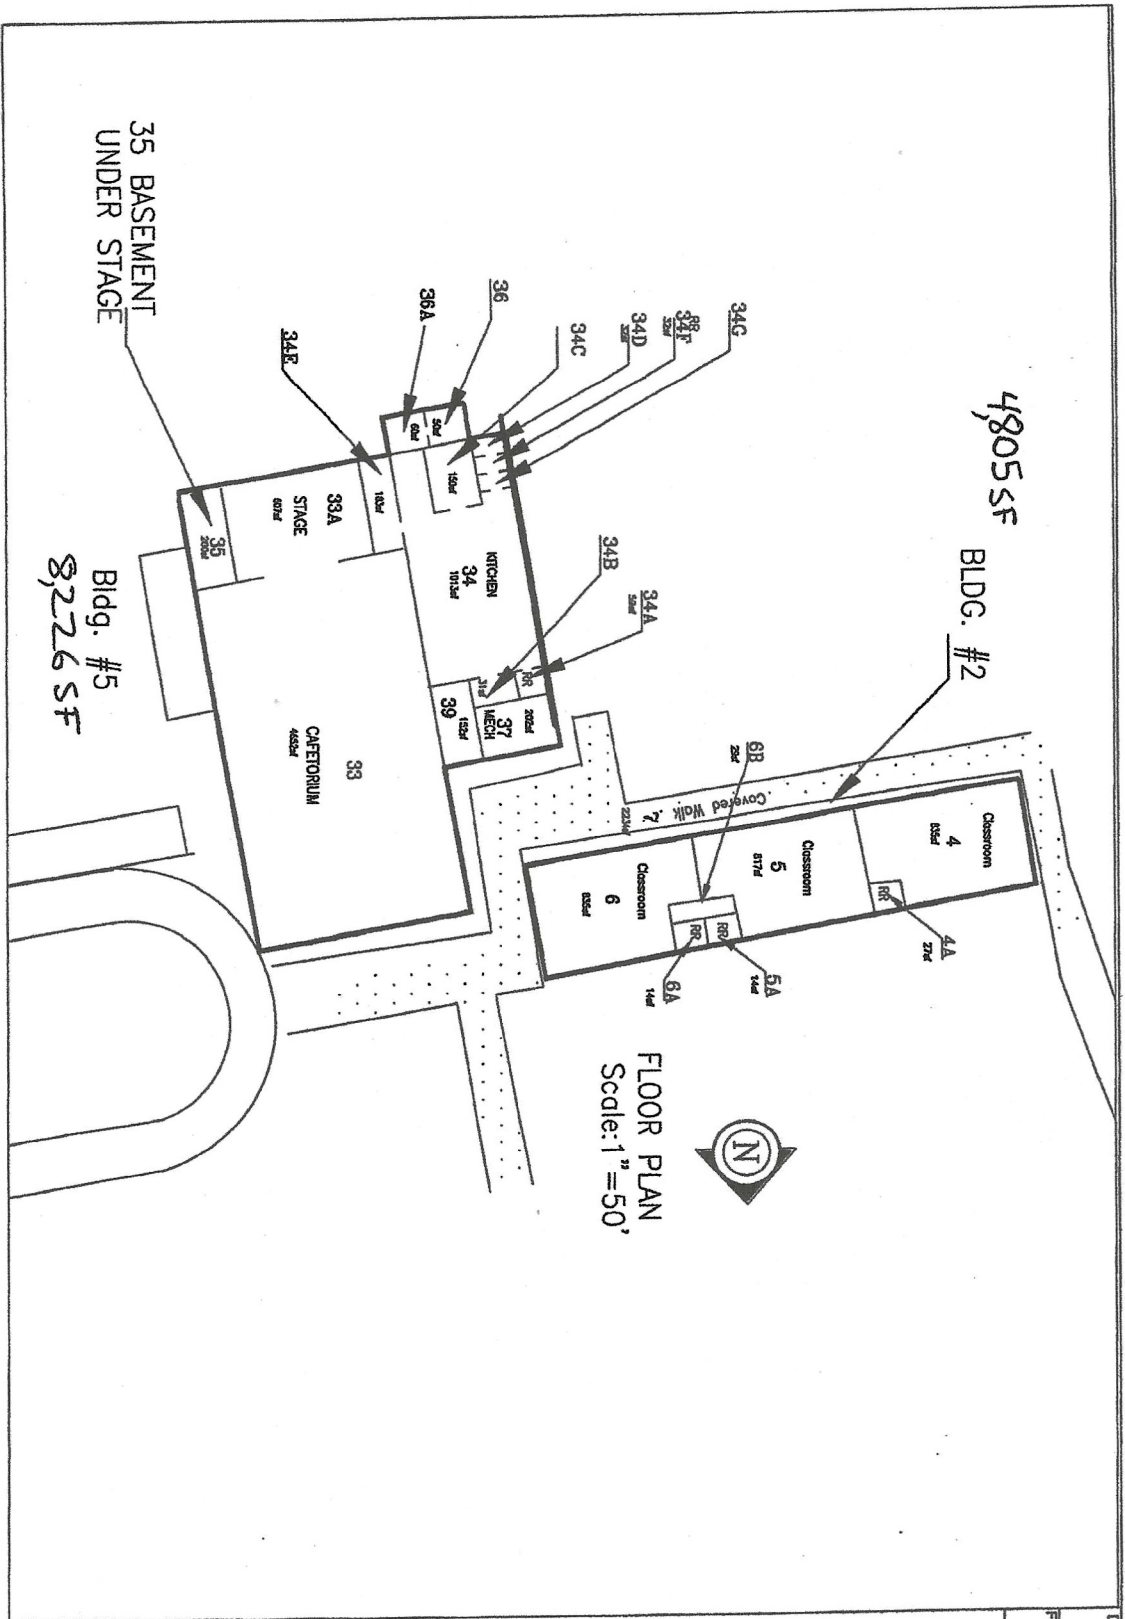


FLOOR PLAN
Scale: 1" = 50'



Duval County Public Schools
WESCONNETT ELEMENTARY
5710 Wesconnett Blvd., Jacksonville, FL 32244

District Facility: **057**
FSH: 030

Parcel: 033
Date: 08.01.2009
Scanner: N.T.S.
Sheet Name: Bldgs 2-5
4 of 3

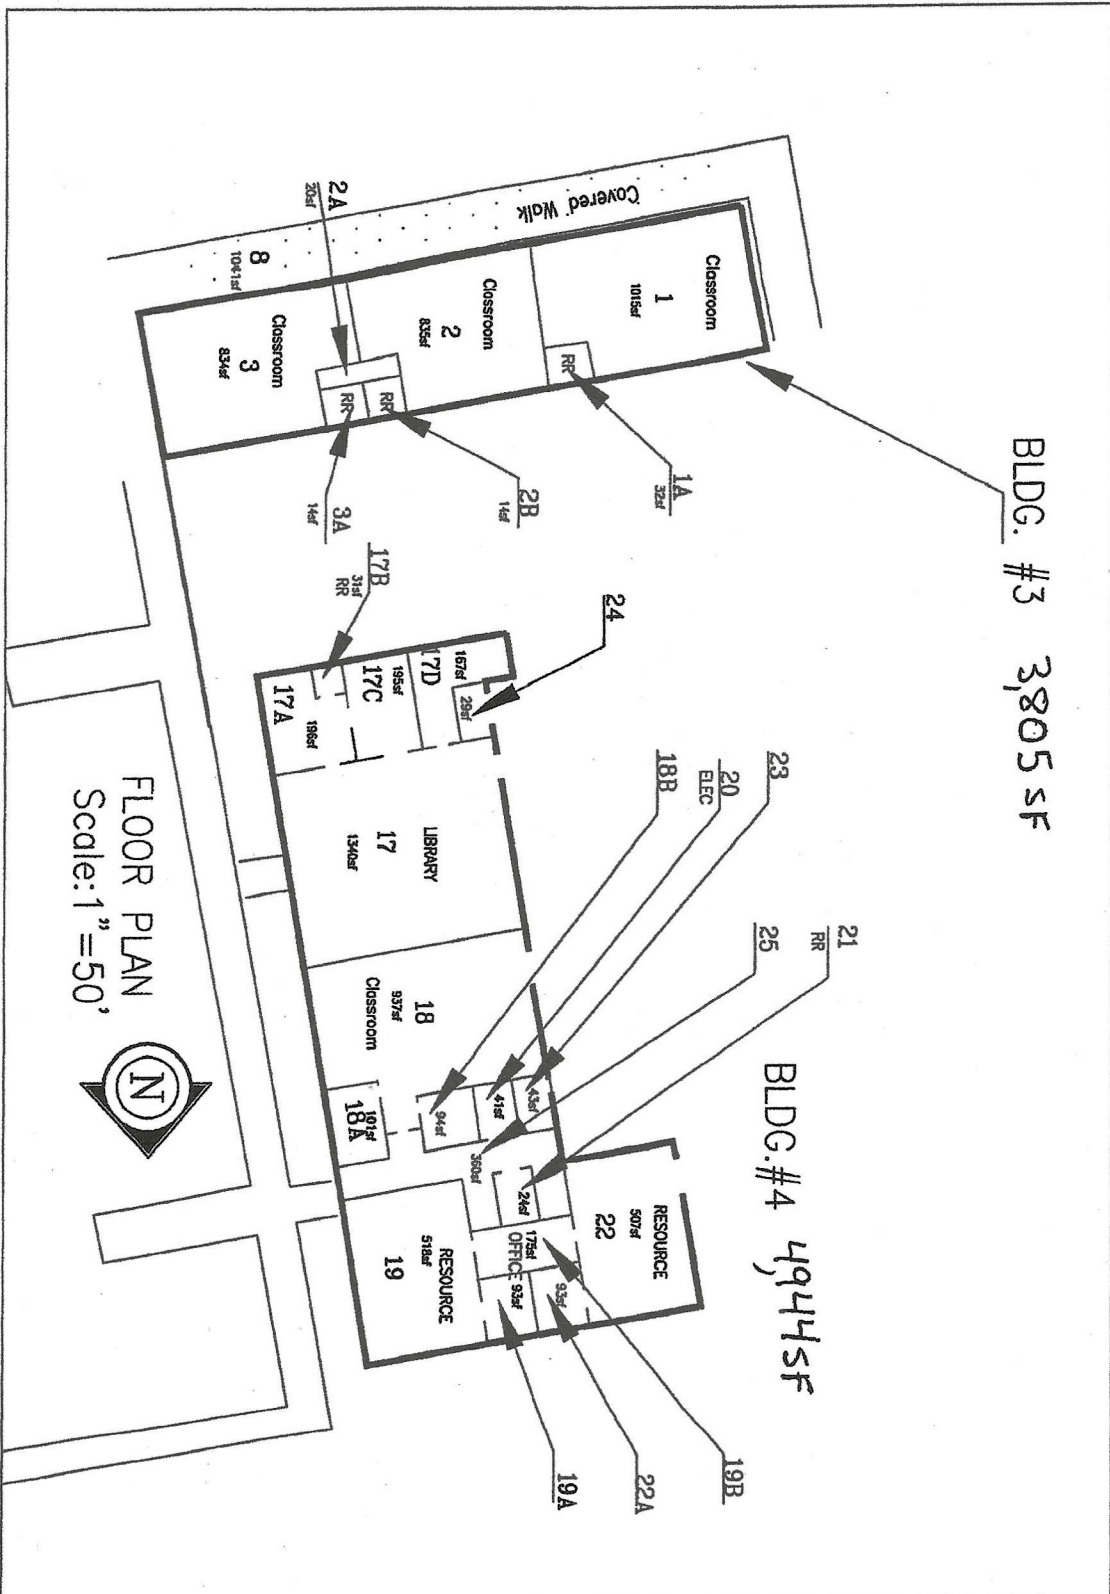

BLDG. #3 3,805 SF

BLDG. #4 4,944 SF

FLOOR PLAN
Scale: 1"=50'



Duval County Public Schools
WESCONNETT ELEMENATRY
 5710 Wesconnett Blvd., Jacksonville, FL 32244

District Faculty: **067**
 FIS#: 030

Parcel: 033
 Date: 08.01.2009
 Scale: N.T.S.
 Sheet Name: Bldgs 3-4
 4 of 4