


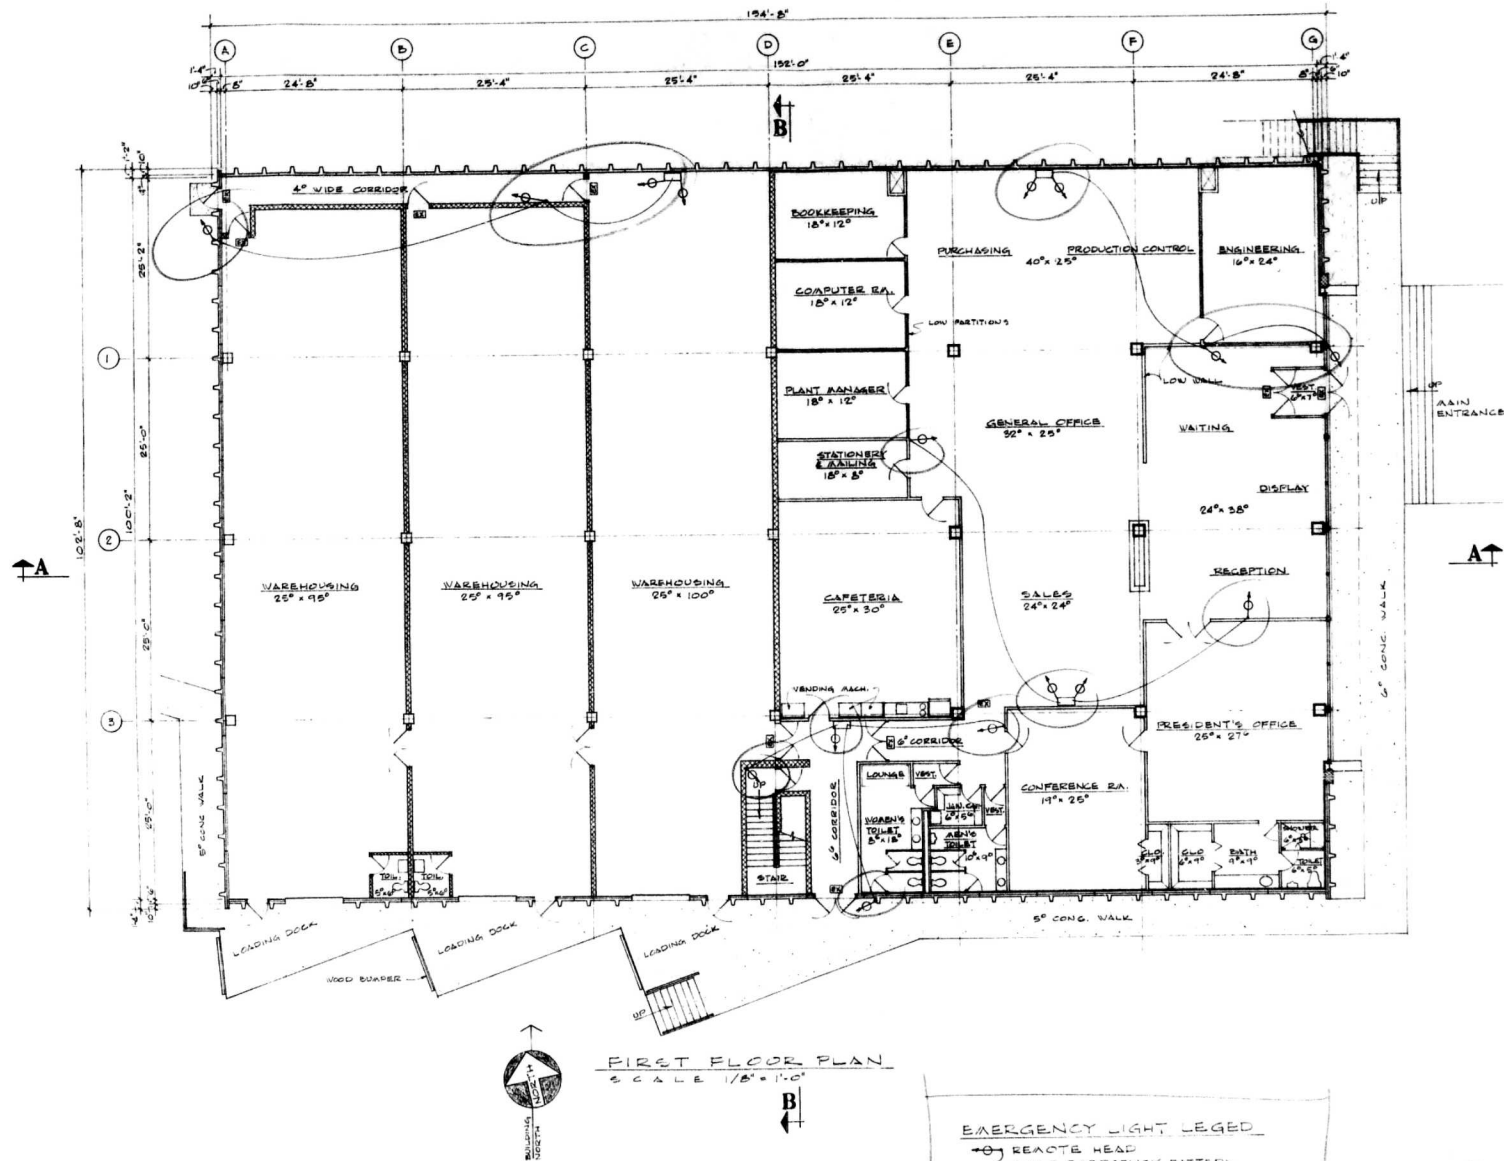

DATE	NO.	REVISIONS	BY
1/8/80	1	FIRST FLOOR PLAN	
PROJECT: NEW OFFICE AND MANUFACTURING BUILDING			
LOCATION: DEER CREEK TOWNSHIP, PENNA.			
OWNER: ANDERSON ELECTRONICS, JAMESON, PA.			
SCALE: 1/8" = 1'-0"	J. LEE THORNE, REG. ARCHITECT	TOWN NO. 70048	
DRAWN BY: T.E.C.	418 BRUNSON AVENUE, HIGHLAND PARK, OHIO 44130	DATE: 1/8/80	
ALL DIMENSIONS MUST BE VERIFIED BY CONTRACTOR AND ARCHITECT MUST BE NOTIFIED OF ANY DISCREPANCIES BEFORE PROCEEDING WITH WORK.			