




Know what's below.
Call before you dig.

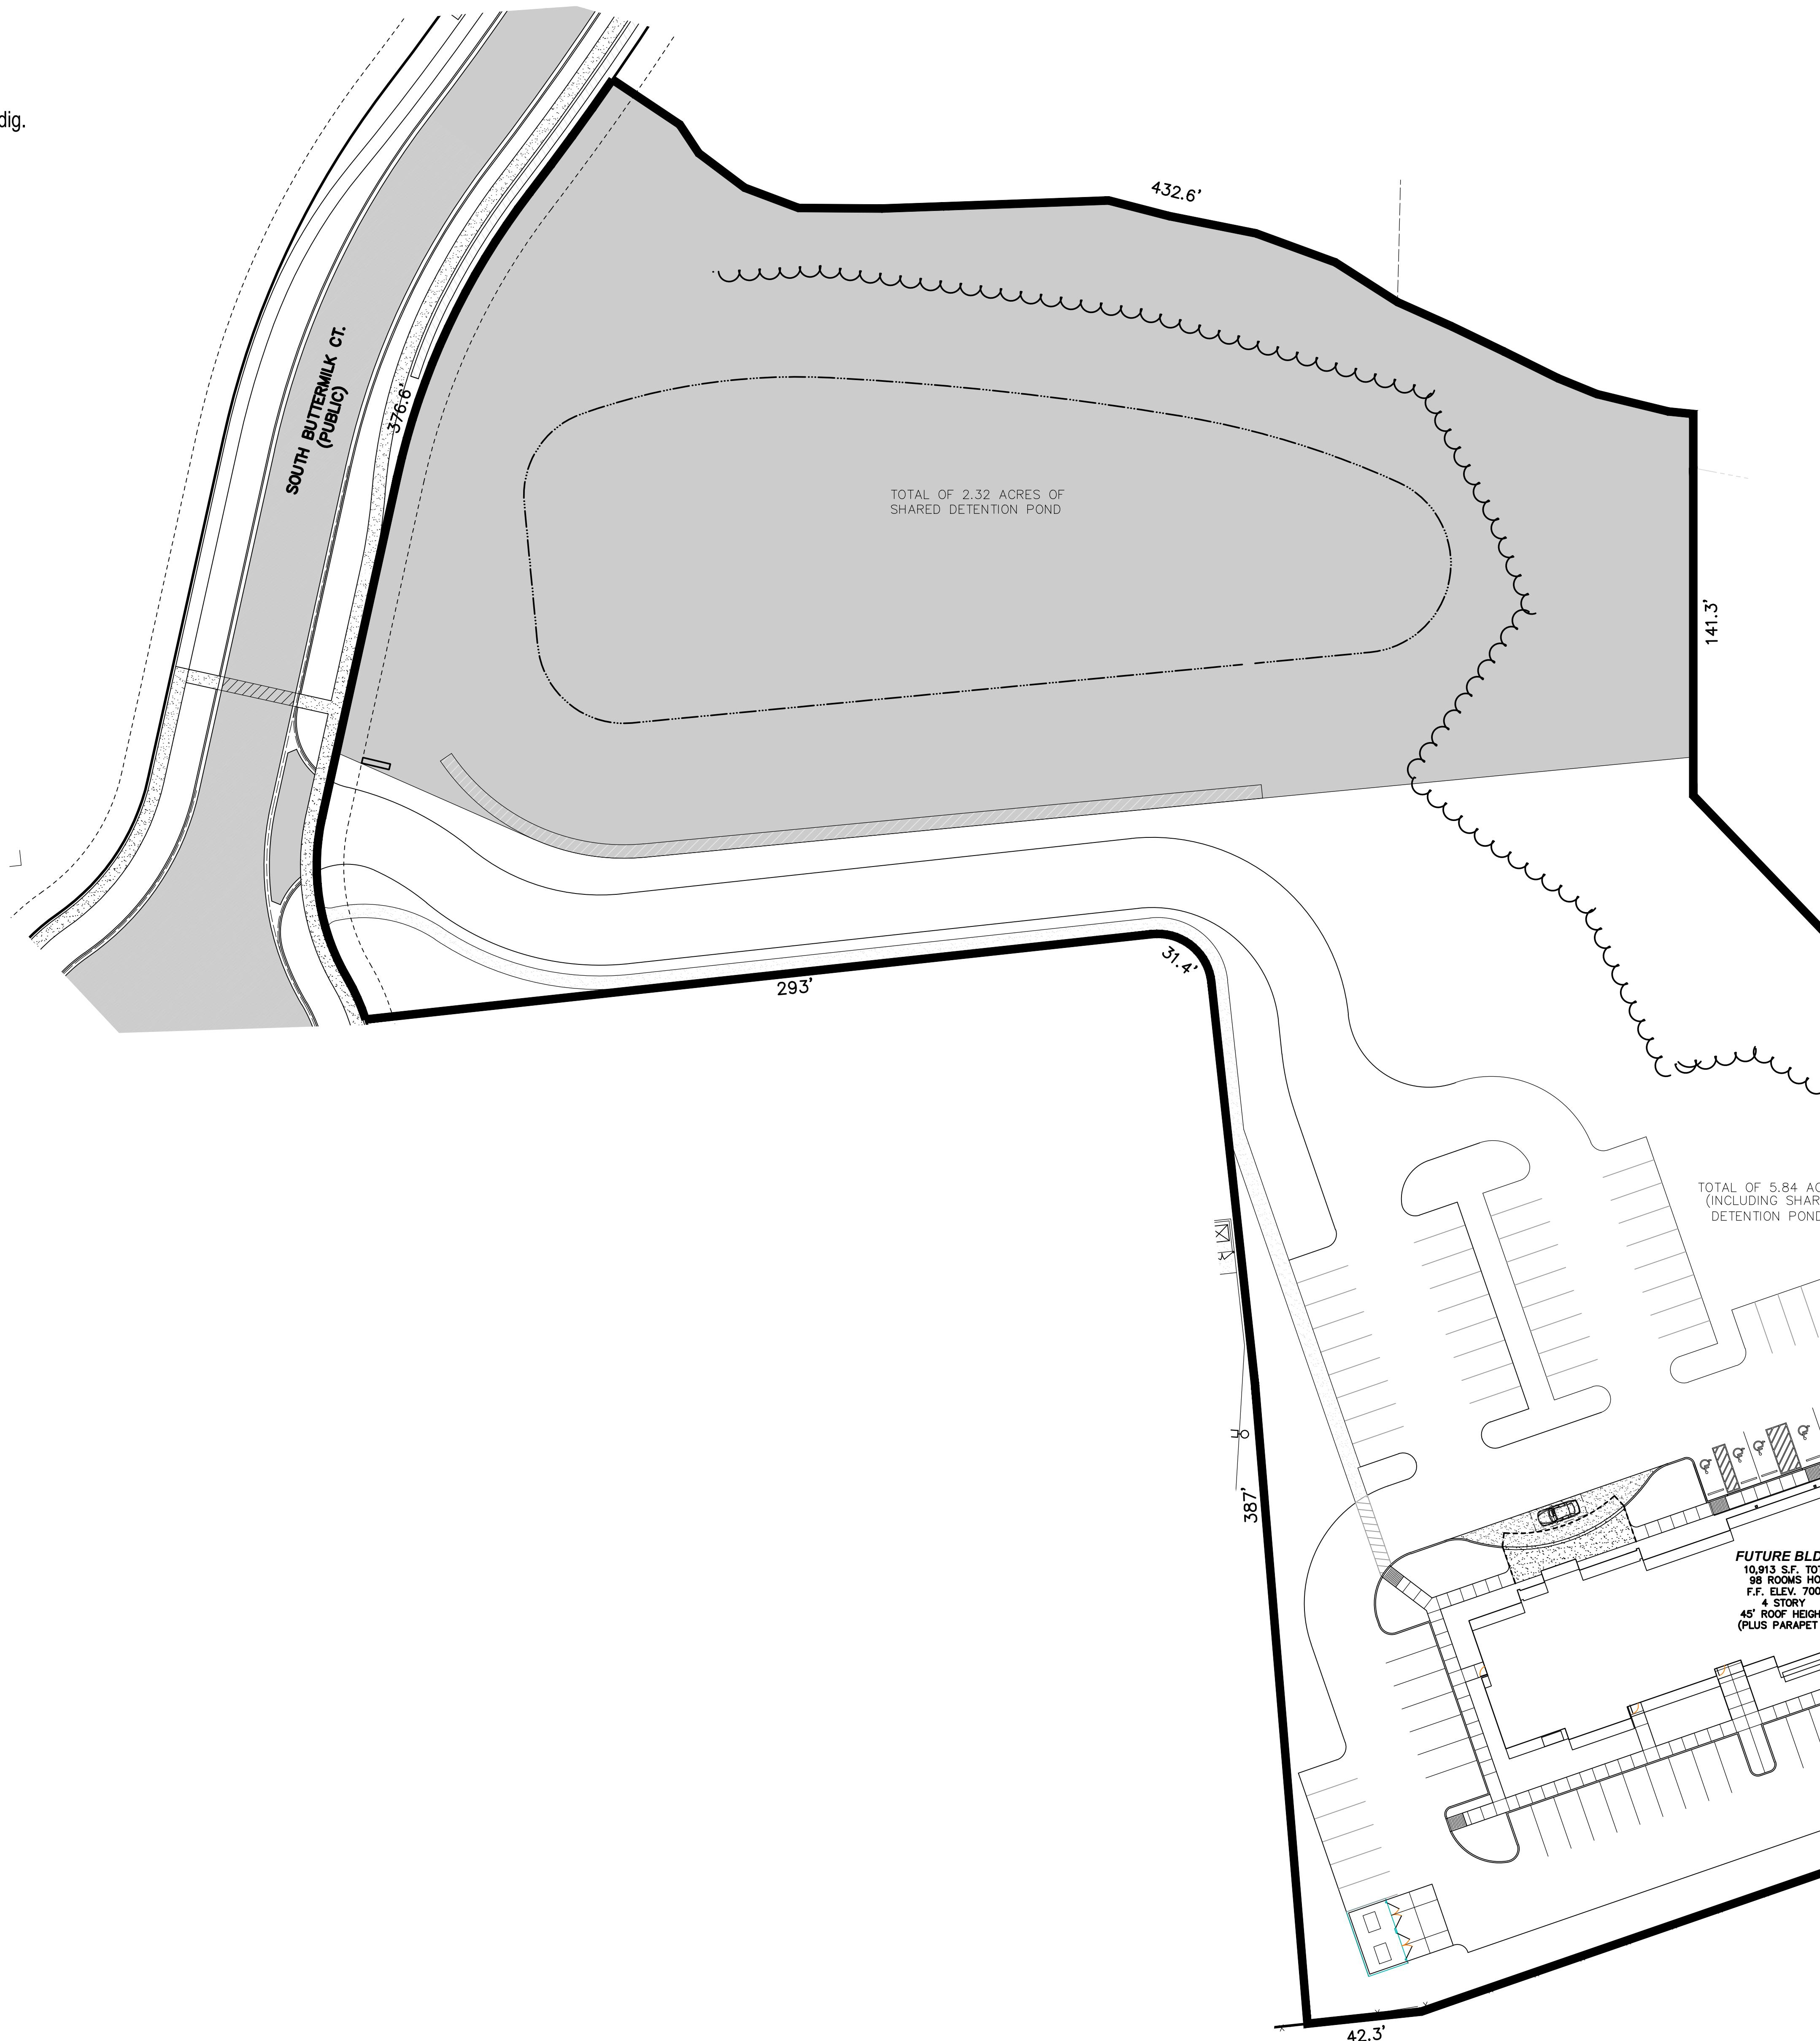

SCALE: 1" = 30'

HOTEL SITE PLAN

FOR: FUSION PROPERTIES
ATTN: DOUG GULKER
1826 CHICAGO DRIVE
JENISON, MI 49428

IN: PART OF SECTION 5, T5N, R13W,
CITY OF HUDDSONVILLE, OTTAWA COUNTY, MICHIGAN

REVISIONS:

exxel engineering, inc.
planners • engineers • surveyors
5252 Clyde Park, S.W. • Grand Rapids, MI 49509
Phone: (616) 531-3660 • www.exxelengineering.com

DRAWN BY: CGG APPROVED BY: TRS FILE NO.: 161873E PROJ. ENG.: TRS PROJ. SURV.: BF DATE: 12-20-2019

P:\Projects\2016\161873\Drawings\DWG\161873-HOTEL.dwg\161873-HOTEL SITE BASE.dwg

LEGEND

- = IRON STAKE FOUND
- = IRON STAKE SET
- = MONUMENT
- = LIGHT POLE
- = SIGN
- = HYDRANT
- = WATERMAIN VALVE
- = CATCH BASIN
- = MANHOLE
- *△ = BURIED WATERMAIN MARKER
- †△ = BURIED TELEPHONE MARKER
- = TELEPHONE BOX
- = FENCE LINE

