
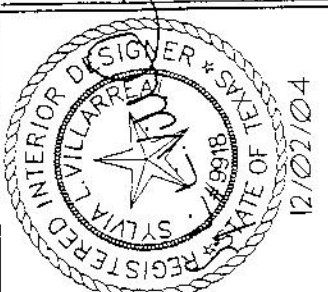


HARPER / HUDDLESTON, INC.
 THE BOARDWALK ON BROADWAY
 4001 BROADWAY, SAN ANTONIO, TEXAS 78209

DATE: DEC. 02, 2004

DATE: DEC. 02, 2004
 DRAWN BY: SLV MVA FRP
 CHECKED BY: SVV
 PROJECT NUMBER: 04.02

A-2R

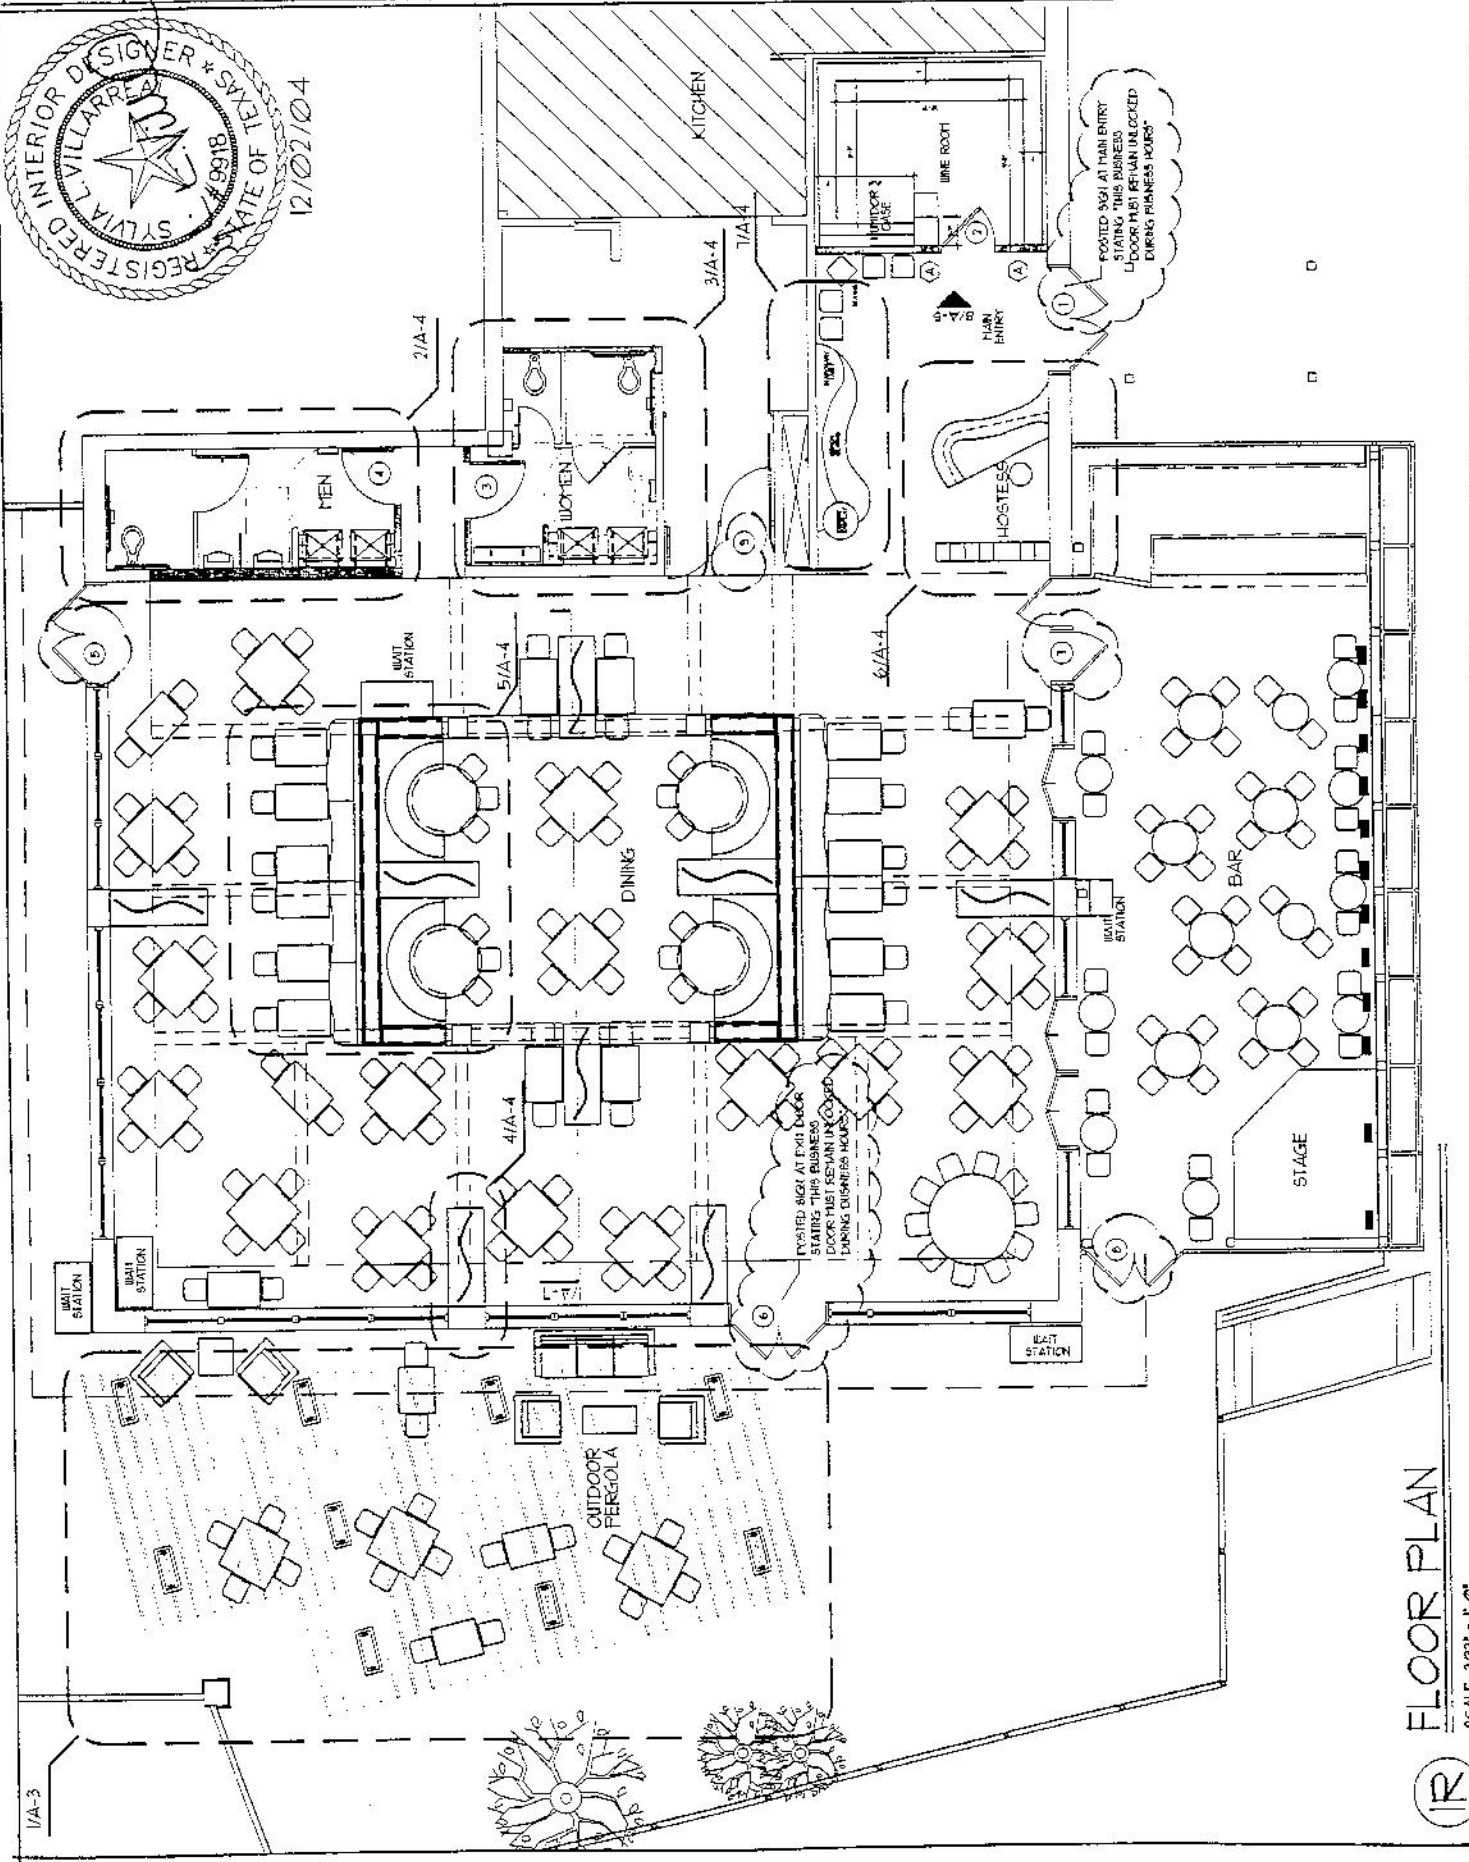

FLOOR PLAN
 SCALE: 3/32" = 1'-0"

