



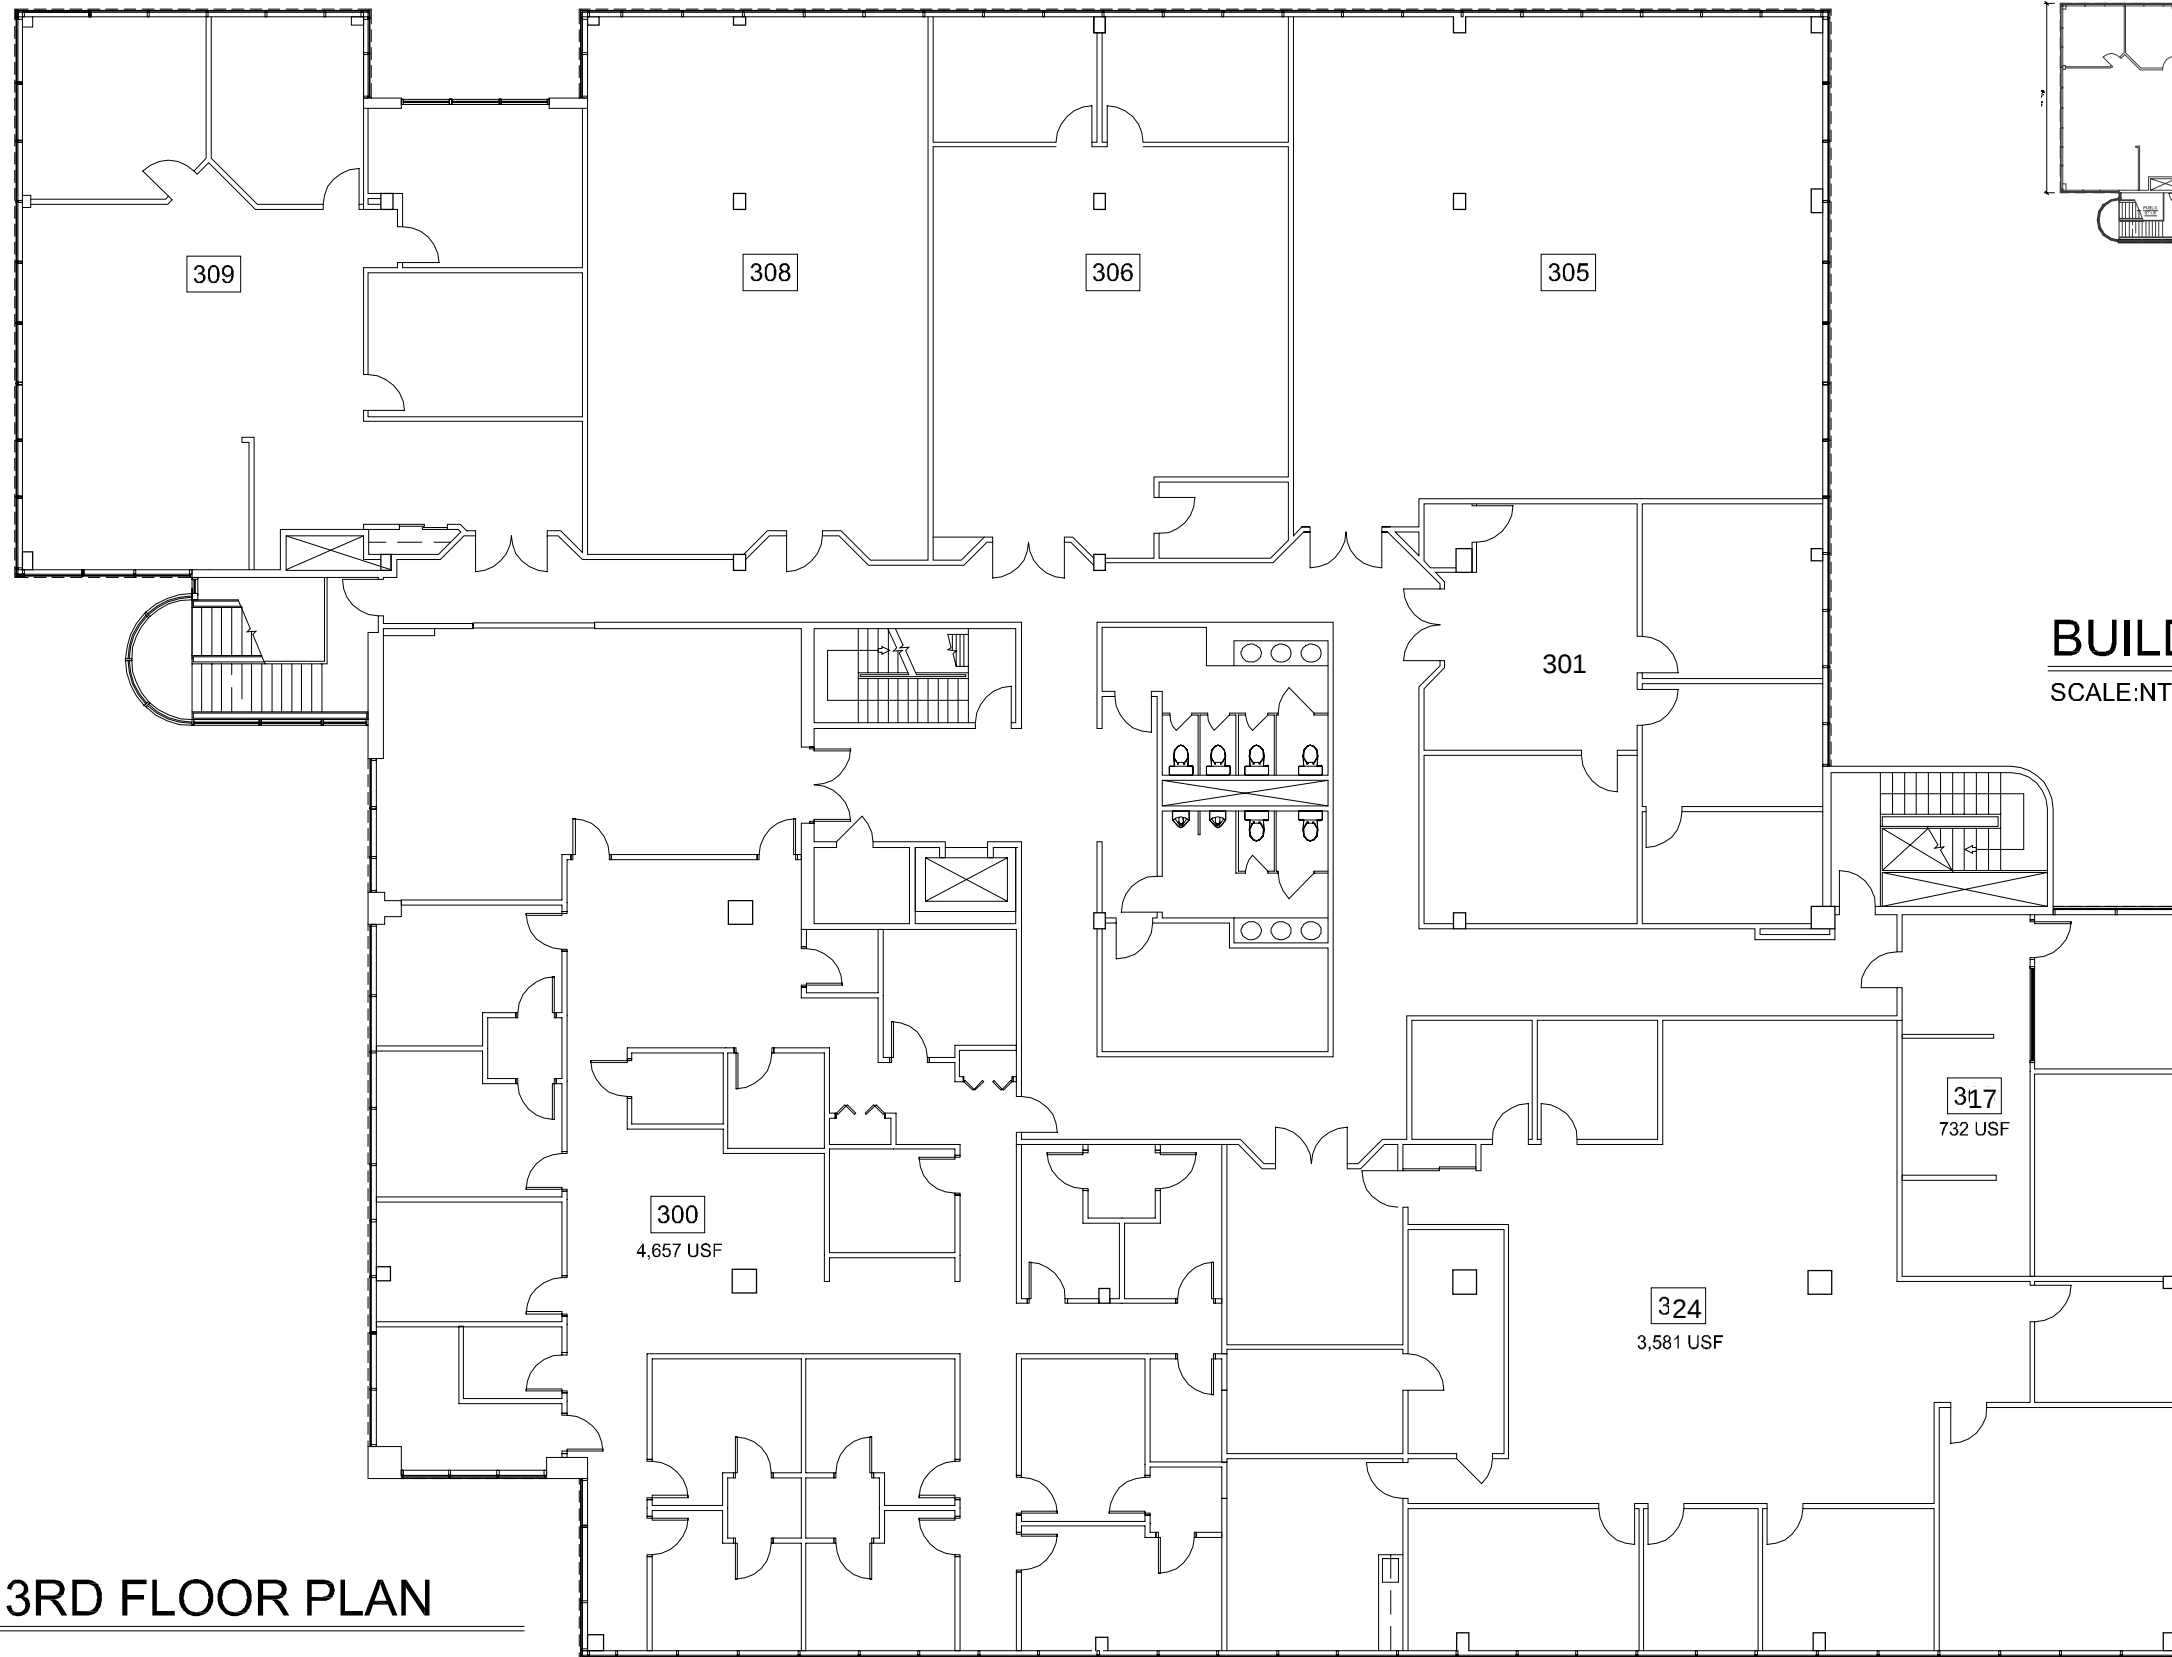


EXSITING 3RD FLOOR PLAN

SCALE: 1/16" = 1'-0"

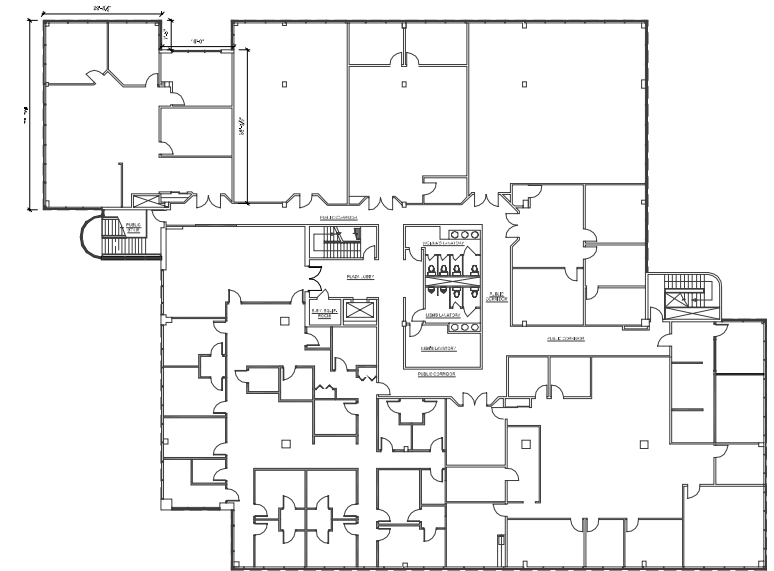

BUILDING KEY PLAN

SCALE: NTS

 

OFFICE BUILDING

1211 HAMBURG TURNPIKE, WAYNE, NJ

rdg rosenbaum**design**group
architecture engineering

Rand K. Rosenbaum ARCHITECT

2001 MARCUS AVENUE
LOBBY EAST WING
LAKE SUCCESS, NEW YORK 11042-1011

Tel: 516.616.6111
Fax: 516.616.6222
mail@r-d-g.com

12043

EX-2

02.27.2015