




729 ROUTE 35  
WALL, NEW JERSEY 07719

phone 732.262.0046  
facsimile 732.262.0045  
email [info@tm-architects.com](mailto:info@tm-architects.com)

Richard P. Tokarski Jr., AIA

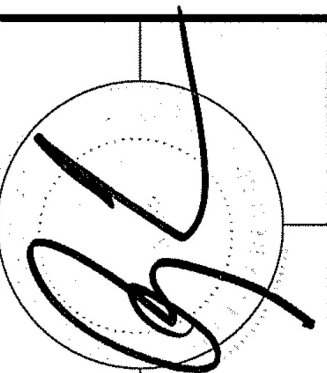

N.Y. LICENSE # 026282

CERTIFICATE OF AUTHORIZATION  
No. AC33200

**ABR PROMOTIONS**  
**832 BEAVER DAM RD.**  
POINT PLEASANT, NEW JERSEY 08742  
Block 240, Lot 1.01


|       |       |              |
|-------|-------|--------------|
|       |       |              |
|       |       |              |
| REV.: | DATE: | DESCRIPTION: |

### Floor Plan


PROJECT NO.: 1823      DRAWN BY: AG

DATE ISSUED: May 11, 2018

SHEET NO.:

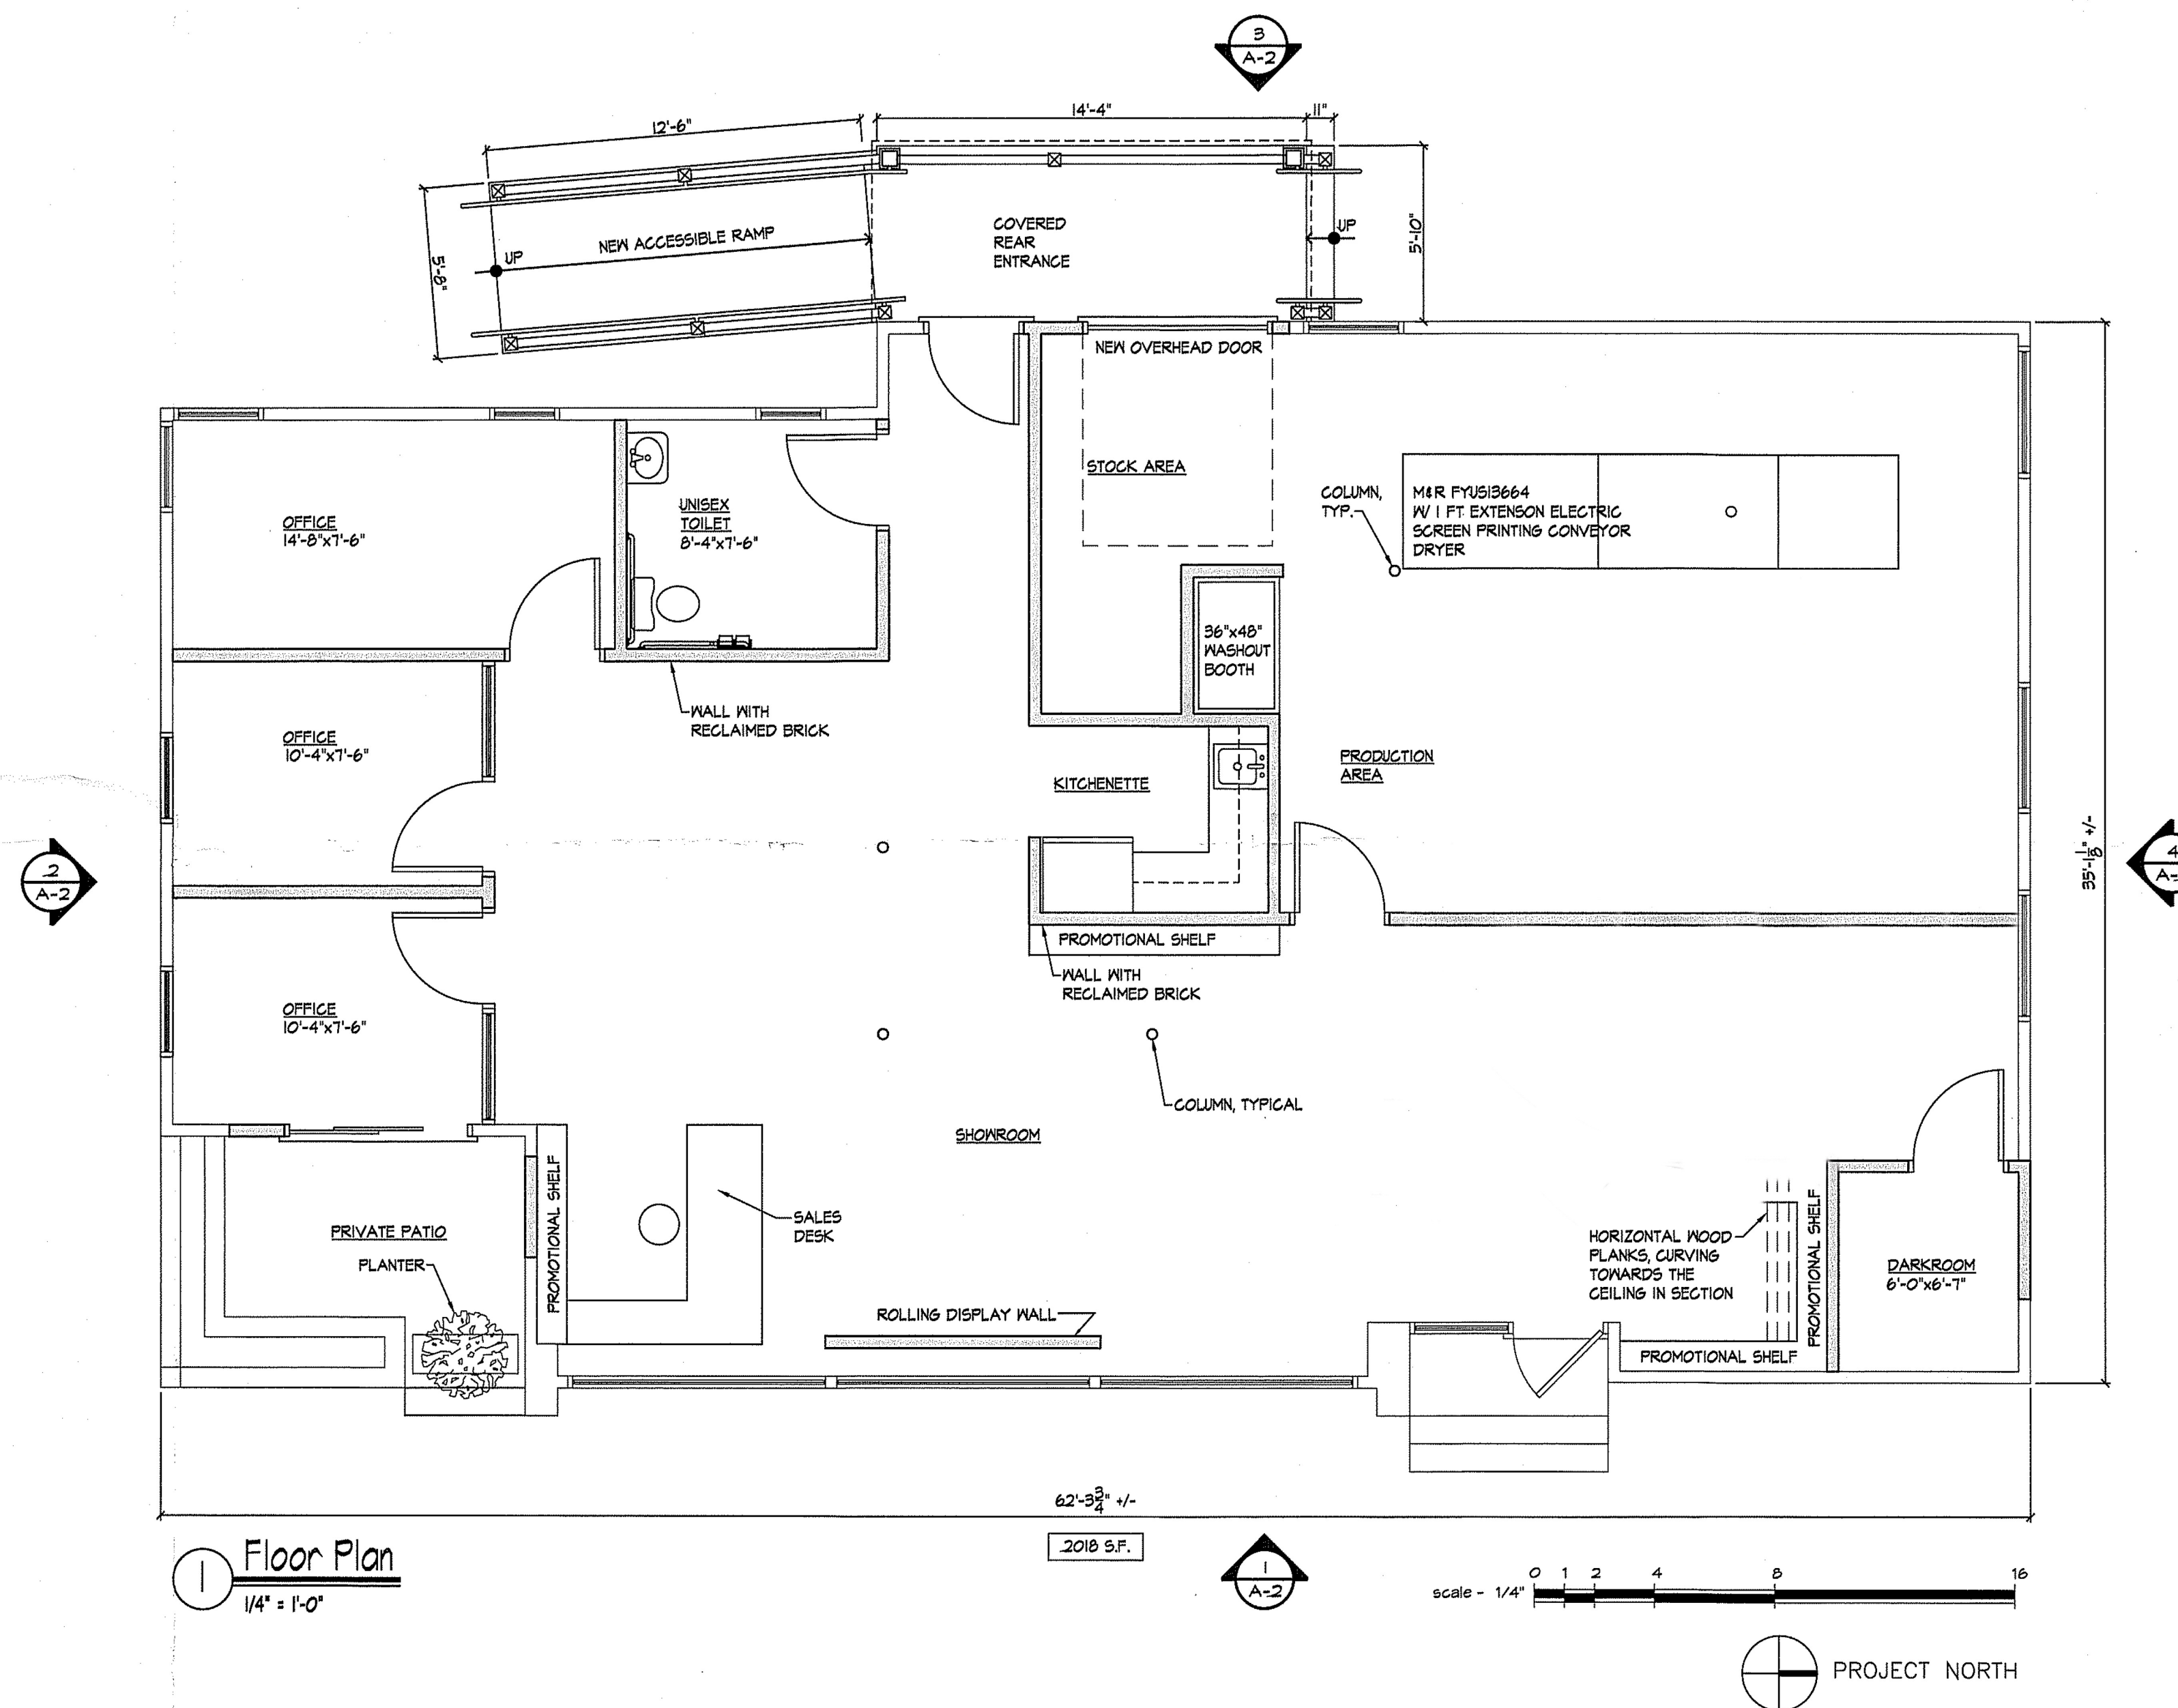

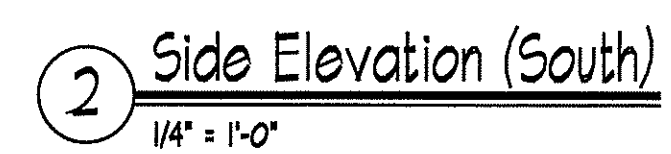

A-2