


EXISTING FLOOR PLAN
SCALE 1/4" = 1'-0"

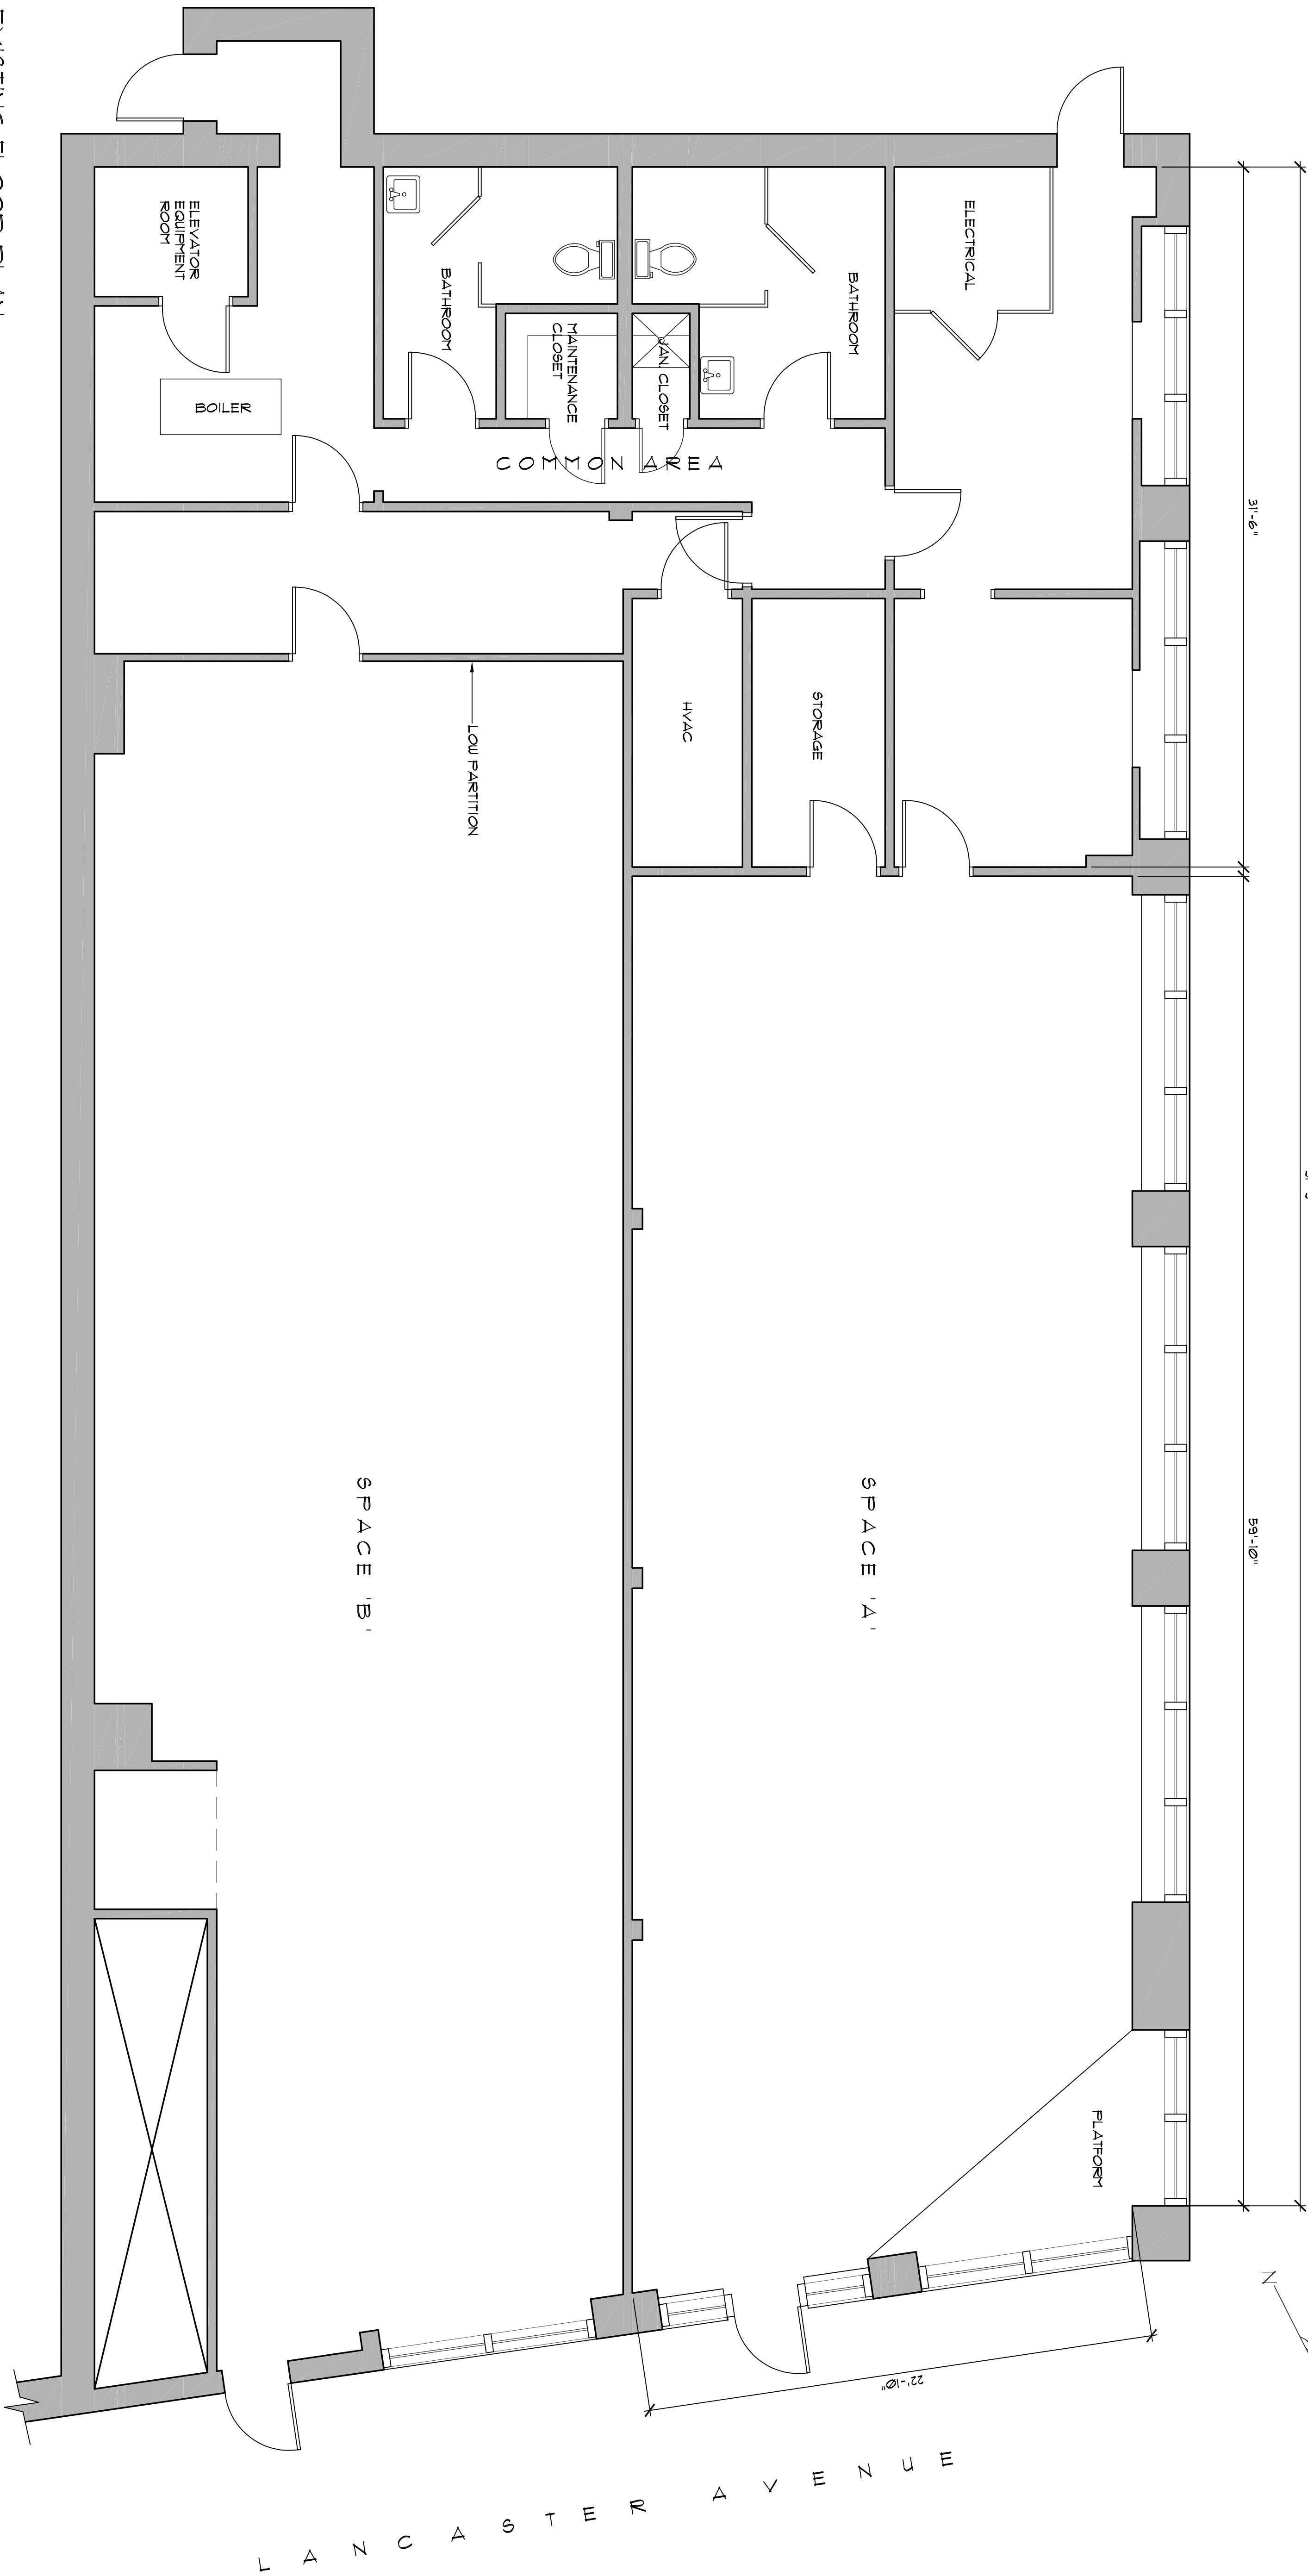

S U M M I T G R O V E A V E N U E

L A N C A S T E R A V E N U E


850 WEST LANCASTER AVENUE

BRYN MAWR, PENNSYLVANIA 19010

EXISTING FLOOR PLAN

AS NOTED
Scale

Issued	Date
SKETCH	13 APRIL 2003

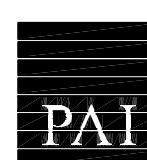

Patterson
Associates
Incorporated

Architects & Planners
16 Plaza East Lancaster Ave.
Ardmore, Pennsylvania
19003

610 649 7500
Fax 649 7541

A=1

