




1 FRONT ELEVATION
SCALE: 1/4" = 1'-0"

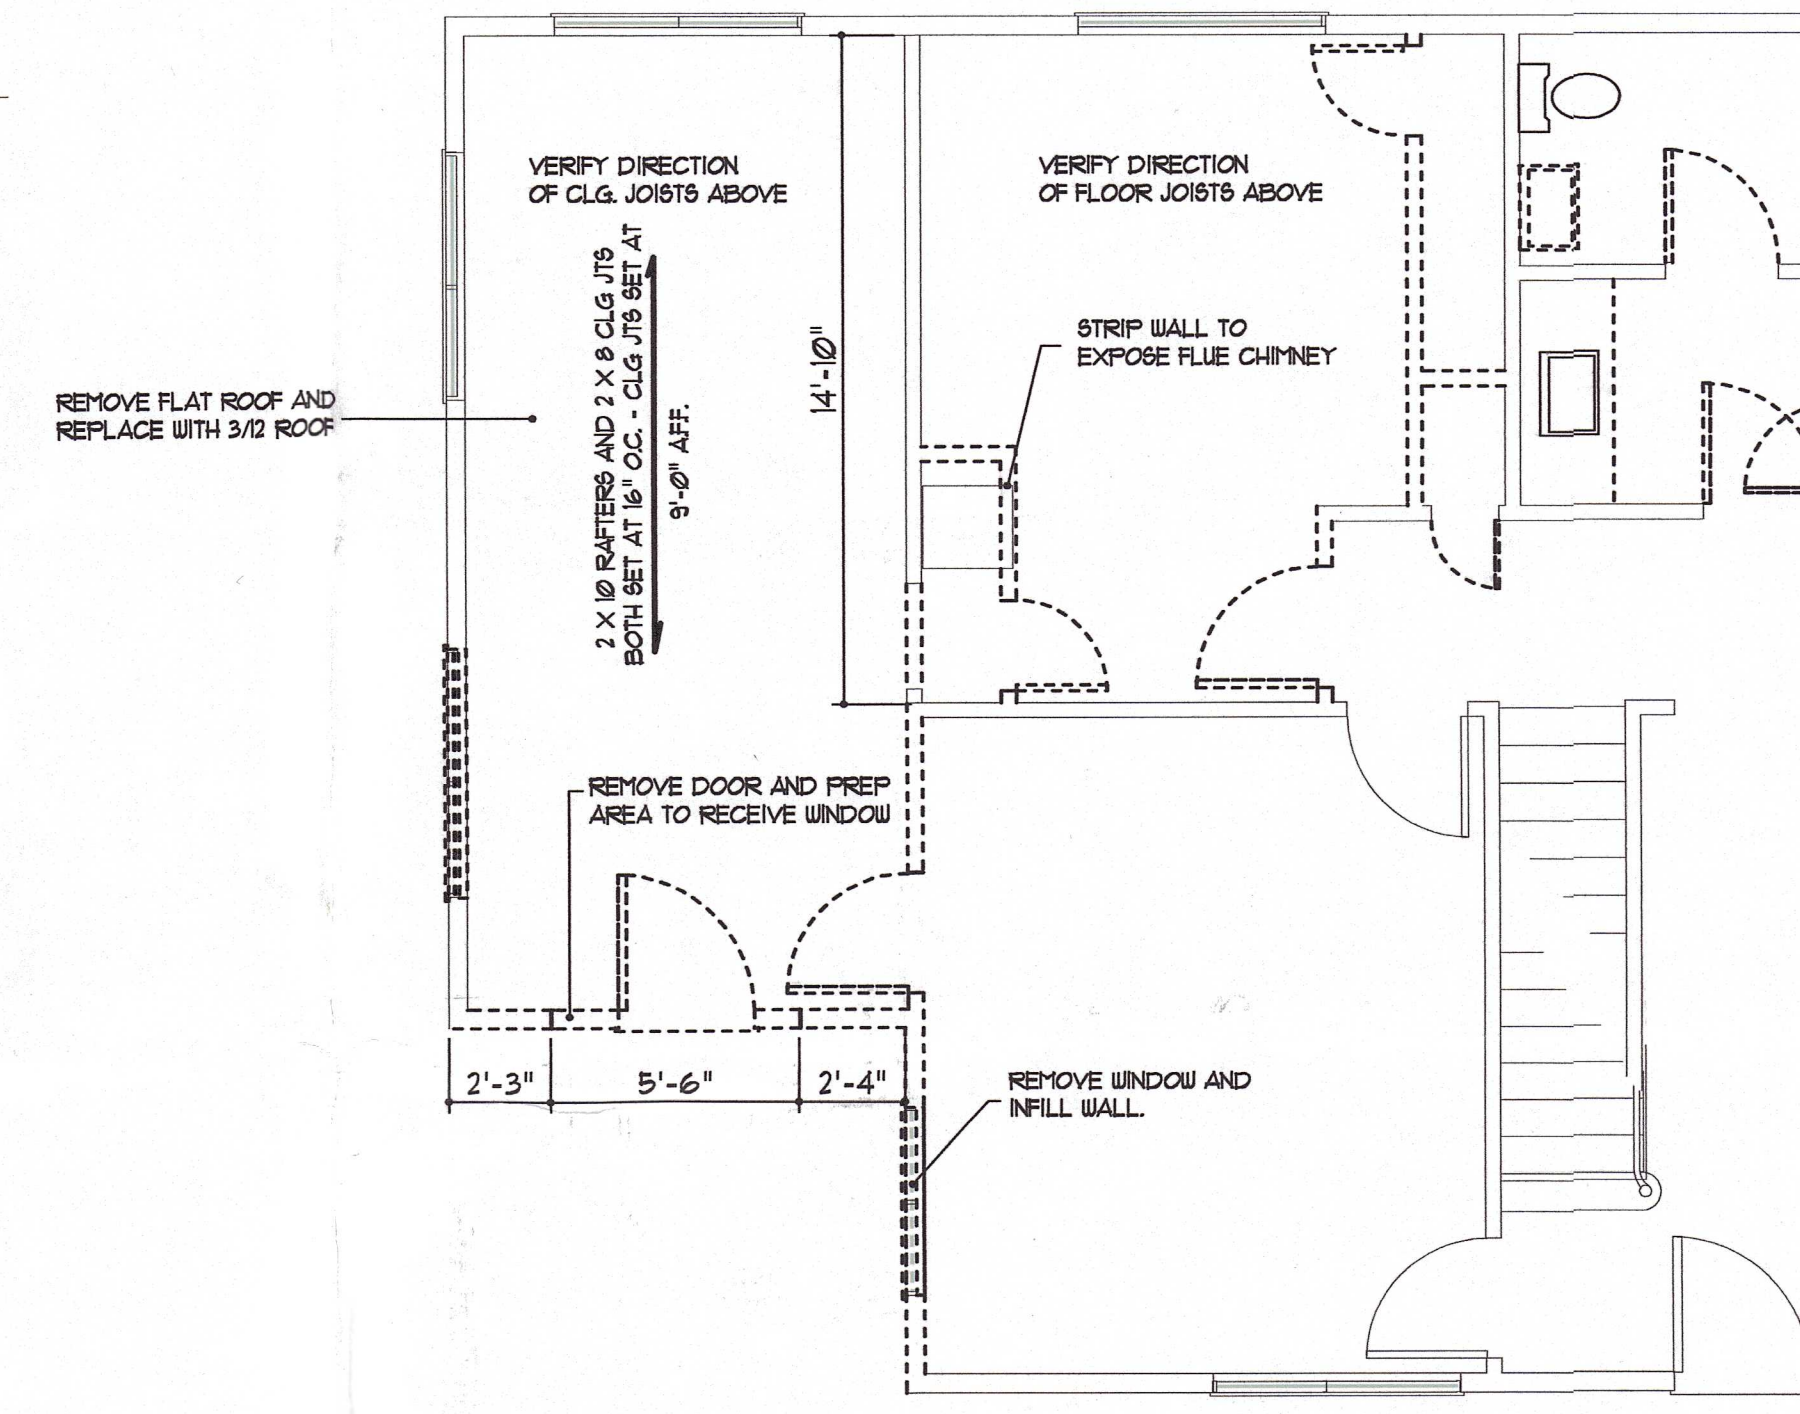


3 PARTIAL DEMO PLAN
SCALE: 1/4" = 1'-0"

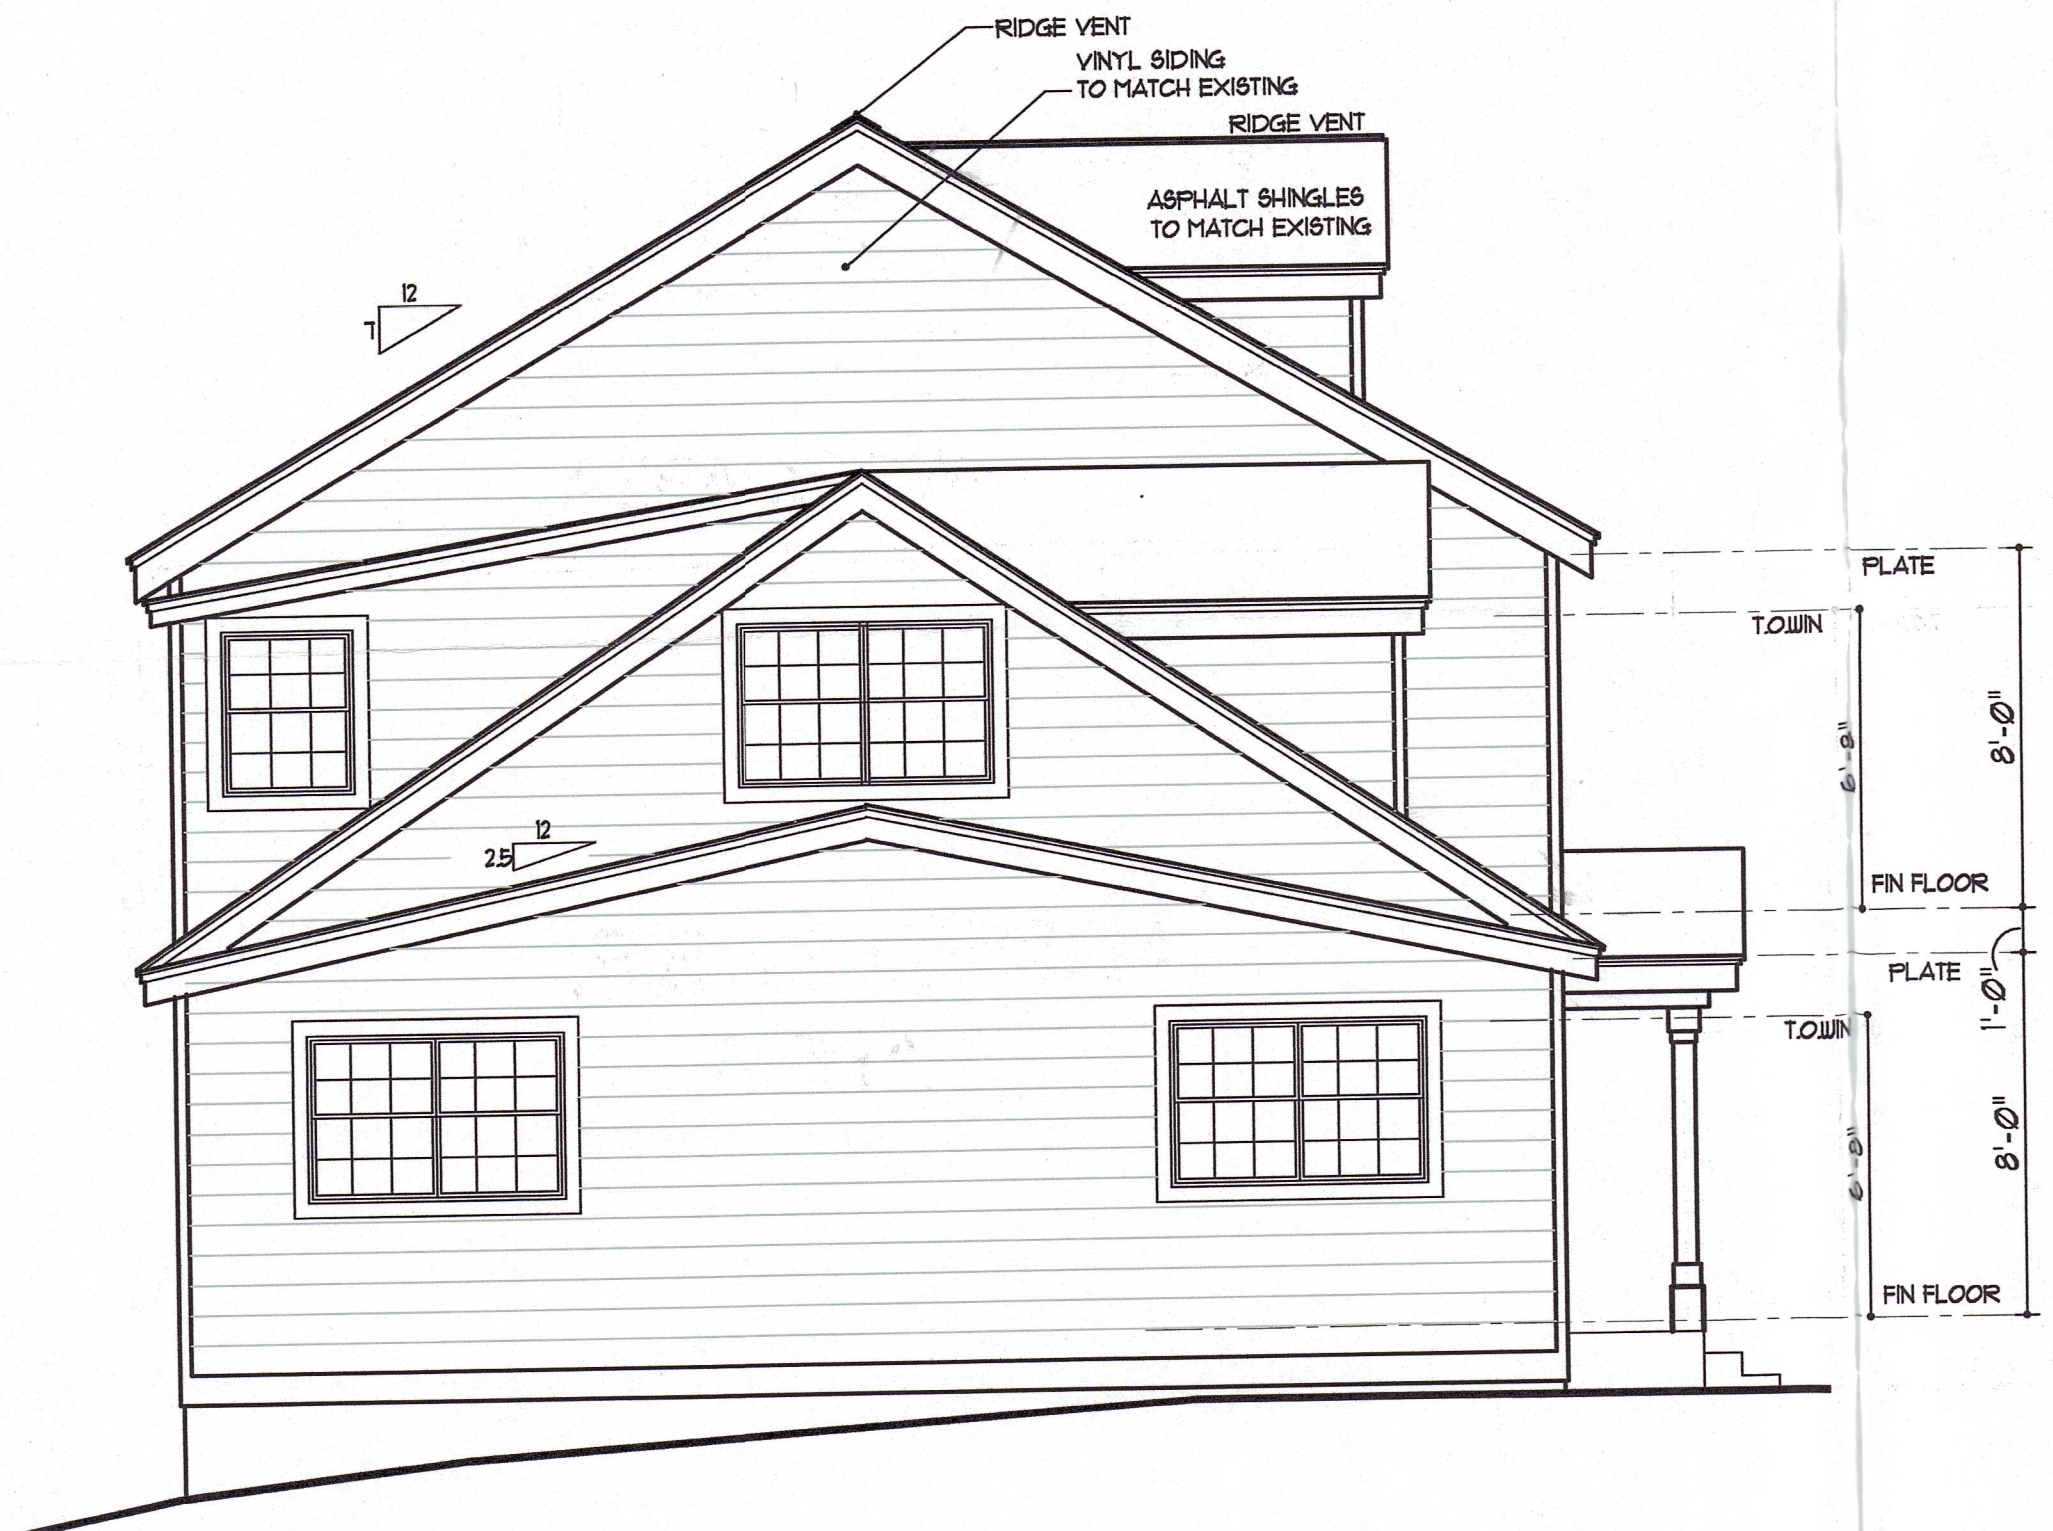


2 SIDE ELEVATION
SCALE: 1/4" = 1'-0"

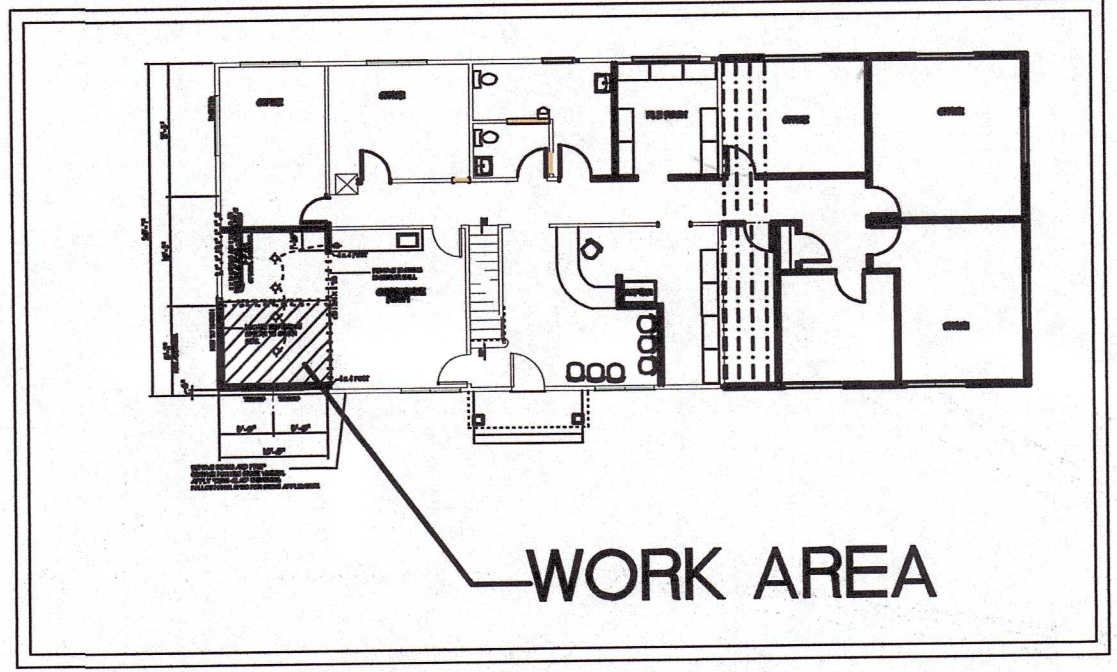

ADDED 82 S.F. OF AREA

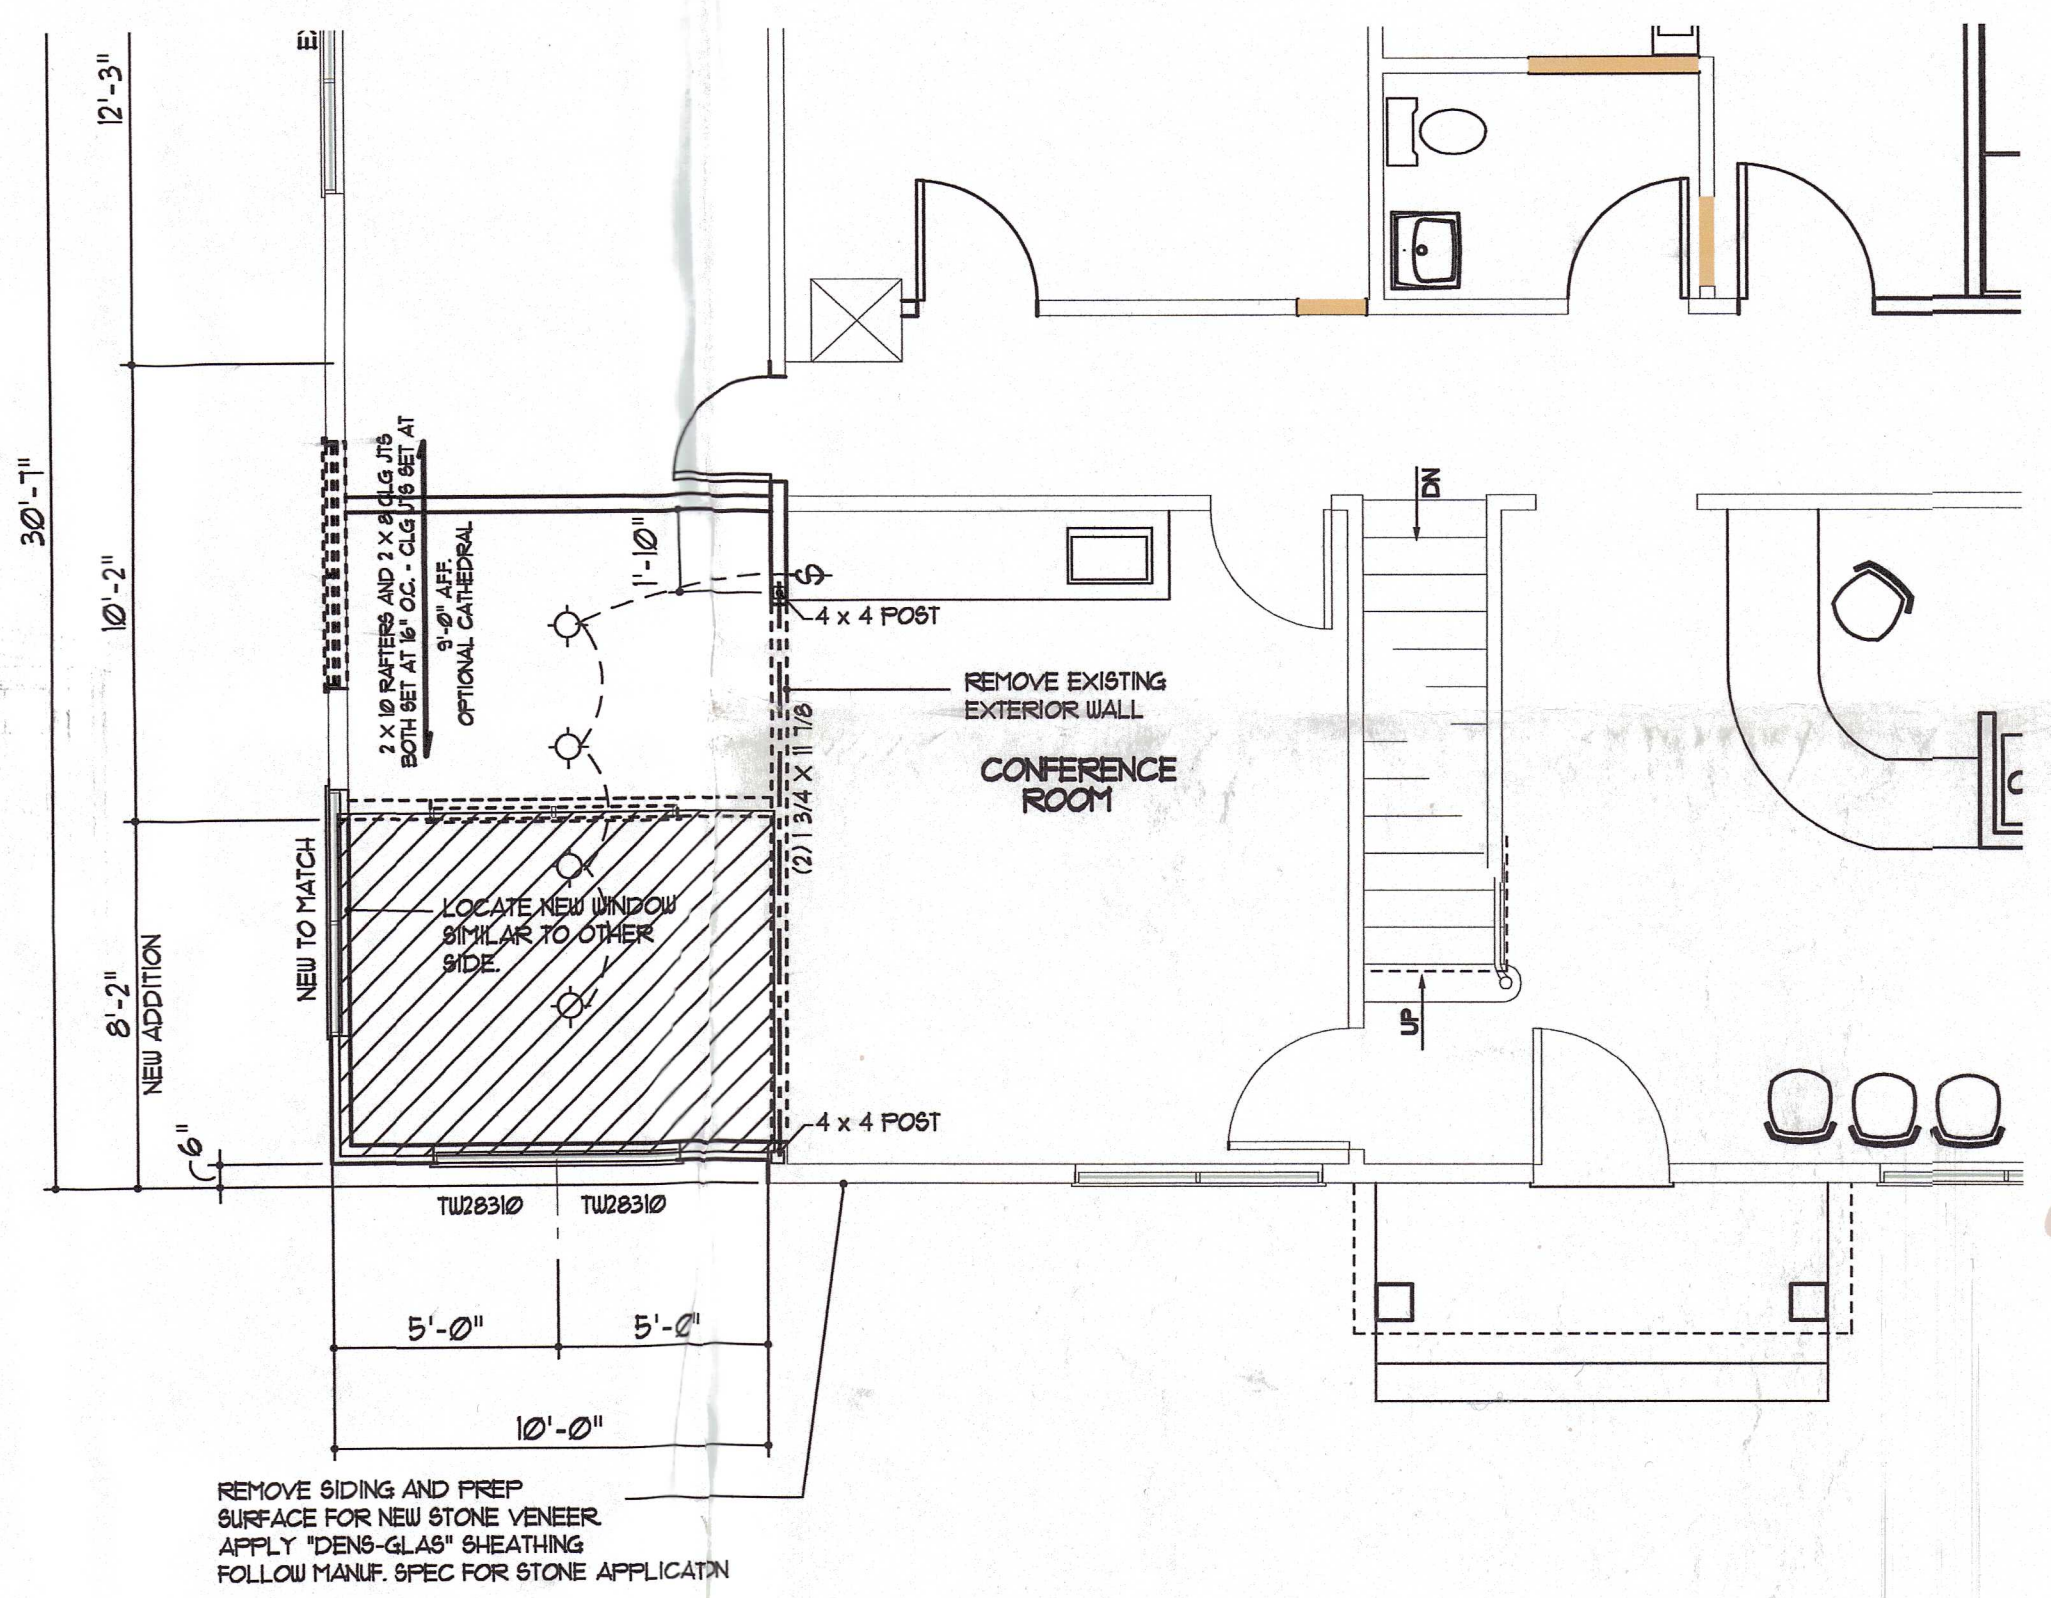

4 PARTIAL FLOOR PLAN
SCALE: 1/4" = 1'-0"

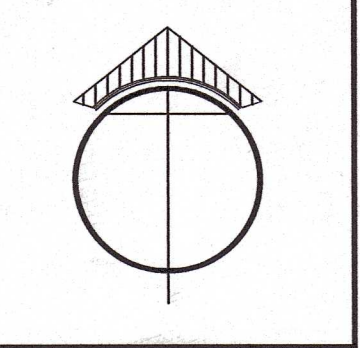

4-20-07
SUBMISSION

DATE
4-19-07

CADD No.
BASE

BY
REOB/SR

ADDITION / RENOVATION for
FINELLI ENGINEERING
WASHINGTON, N.J.
BOARD SUBMISSION

PROJECT No.
2005-31

SHEET No.
SK-1

RAYMOND E. O'BRIEN R.A. Inc.
ARCHITECTURE
P.O. BOX 361 19 MAIN ST. BLAIRSTOWN, NEW JERSEY 07825
TELE. (908) 362-5010 FAX (908) 362-8850

