



02 BUILDING SECTION

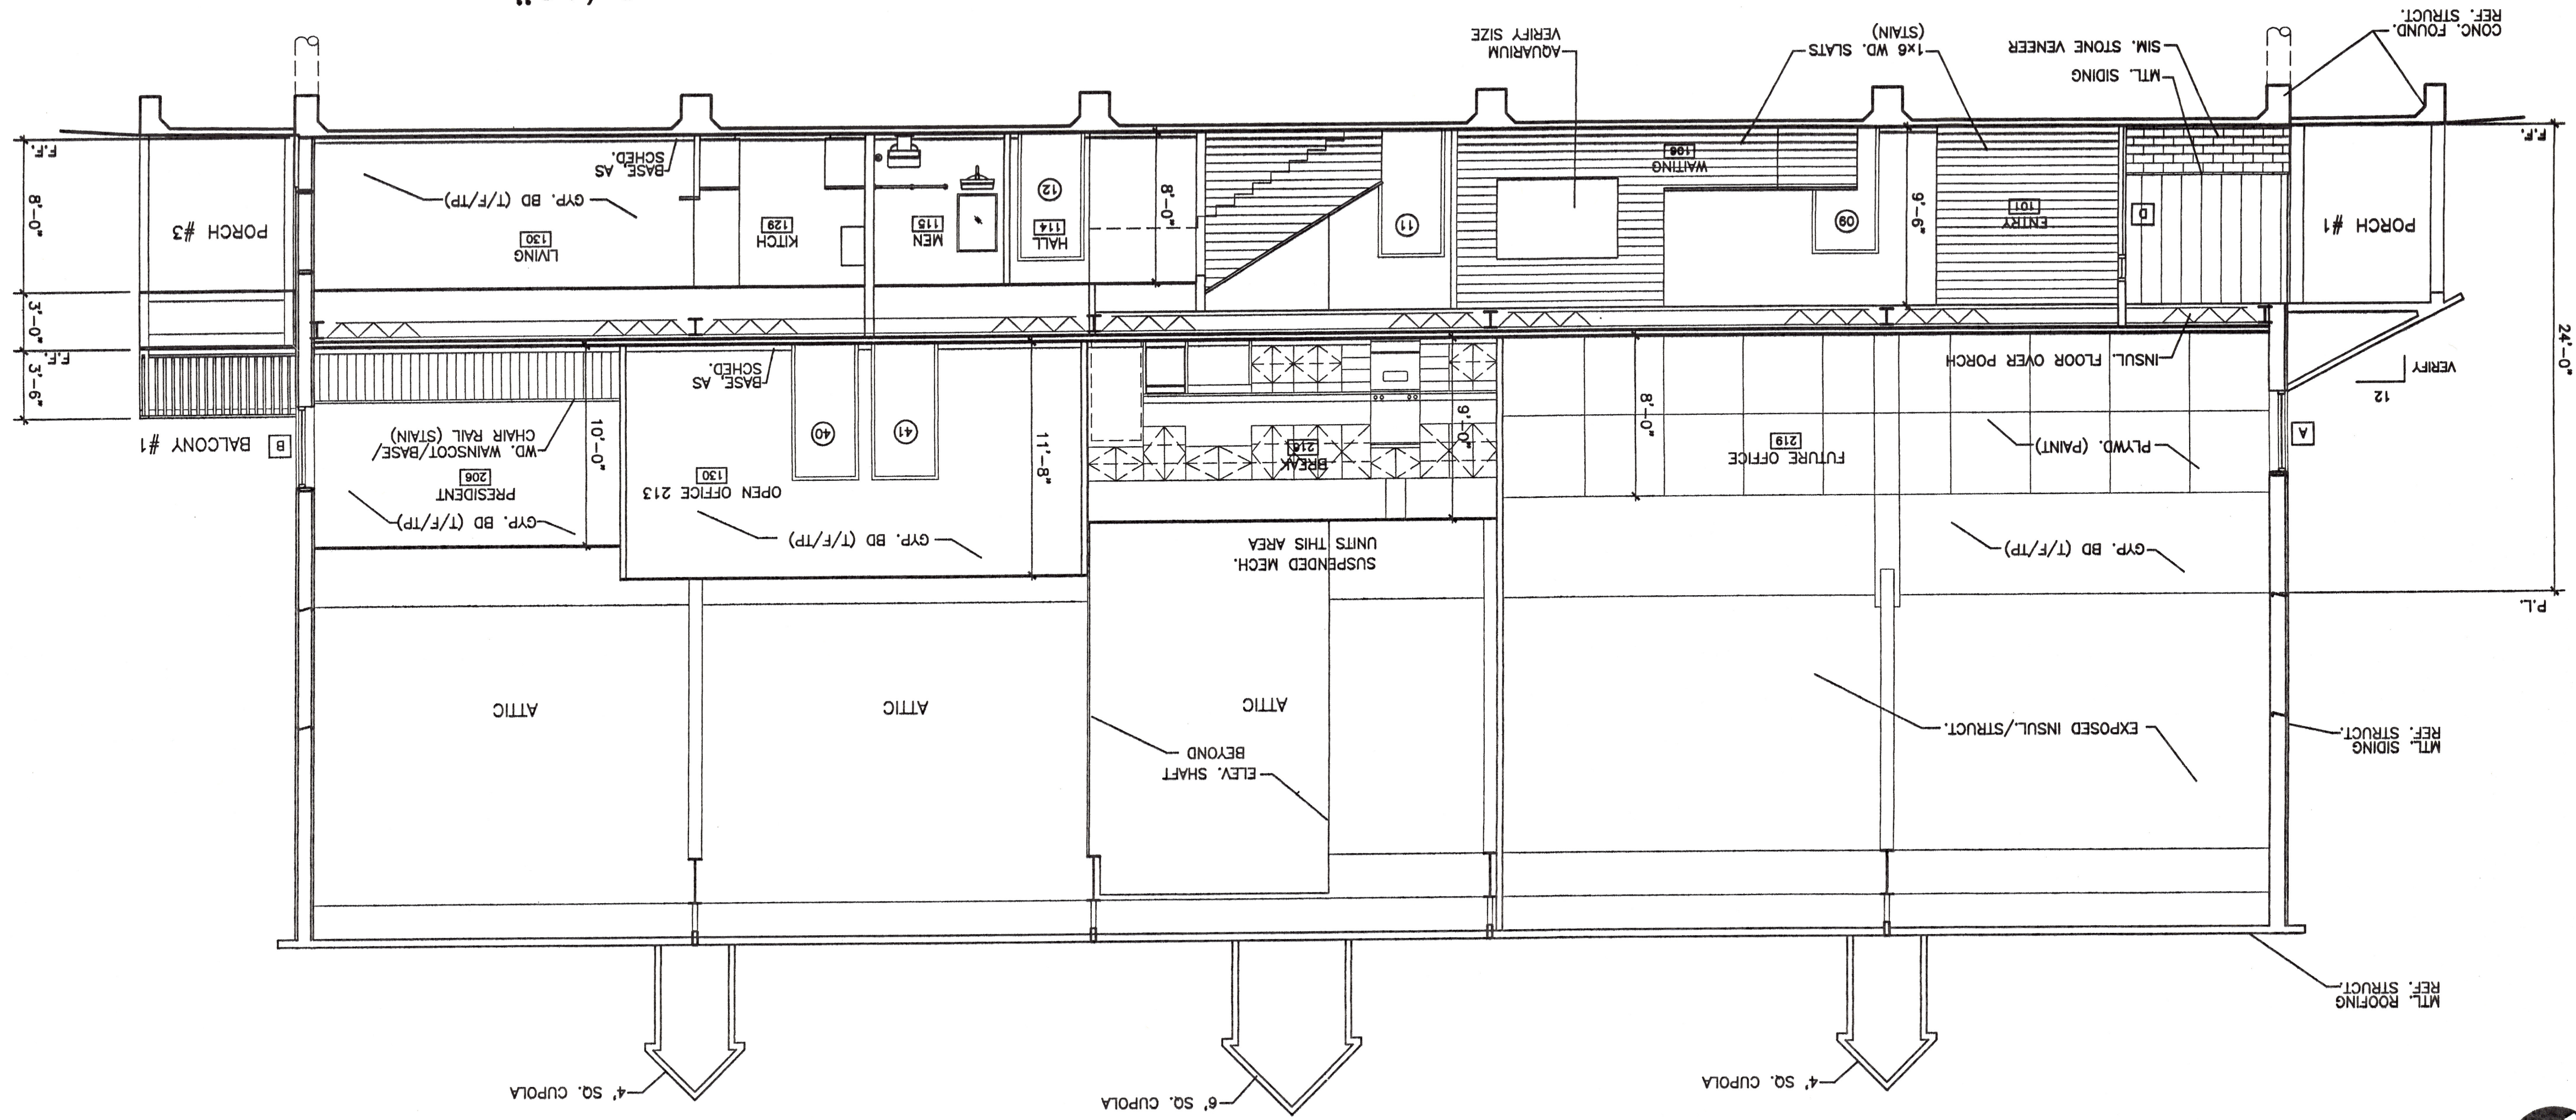

3/16"

01 SECOND FLOOR PLAN

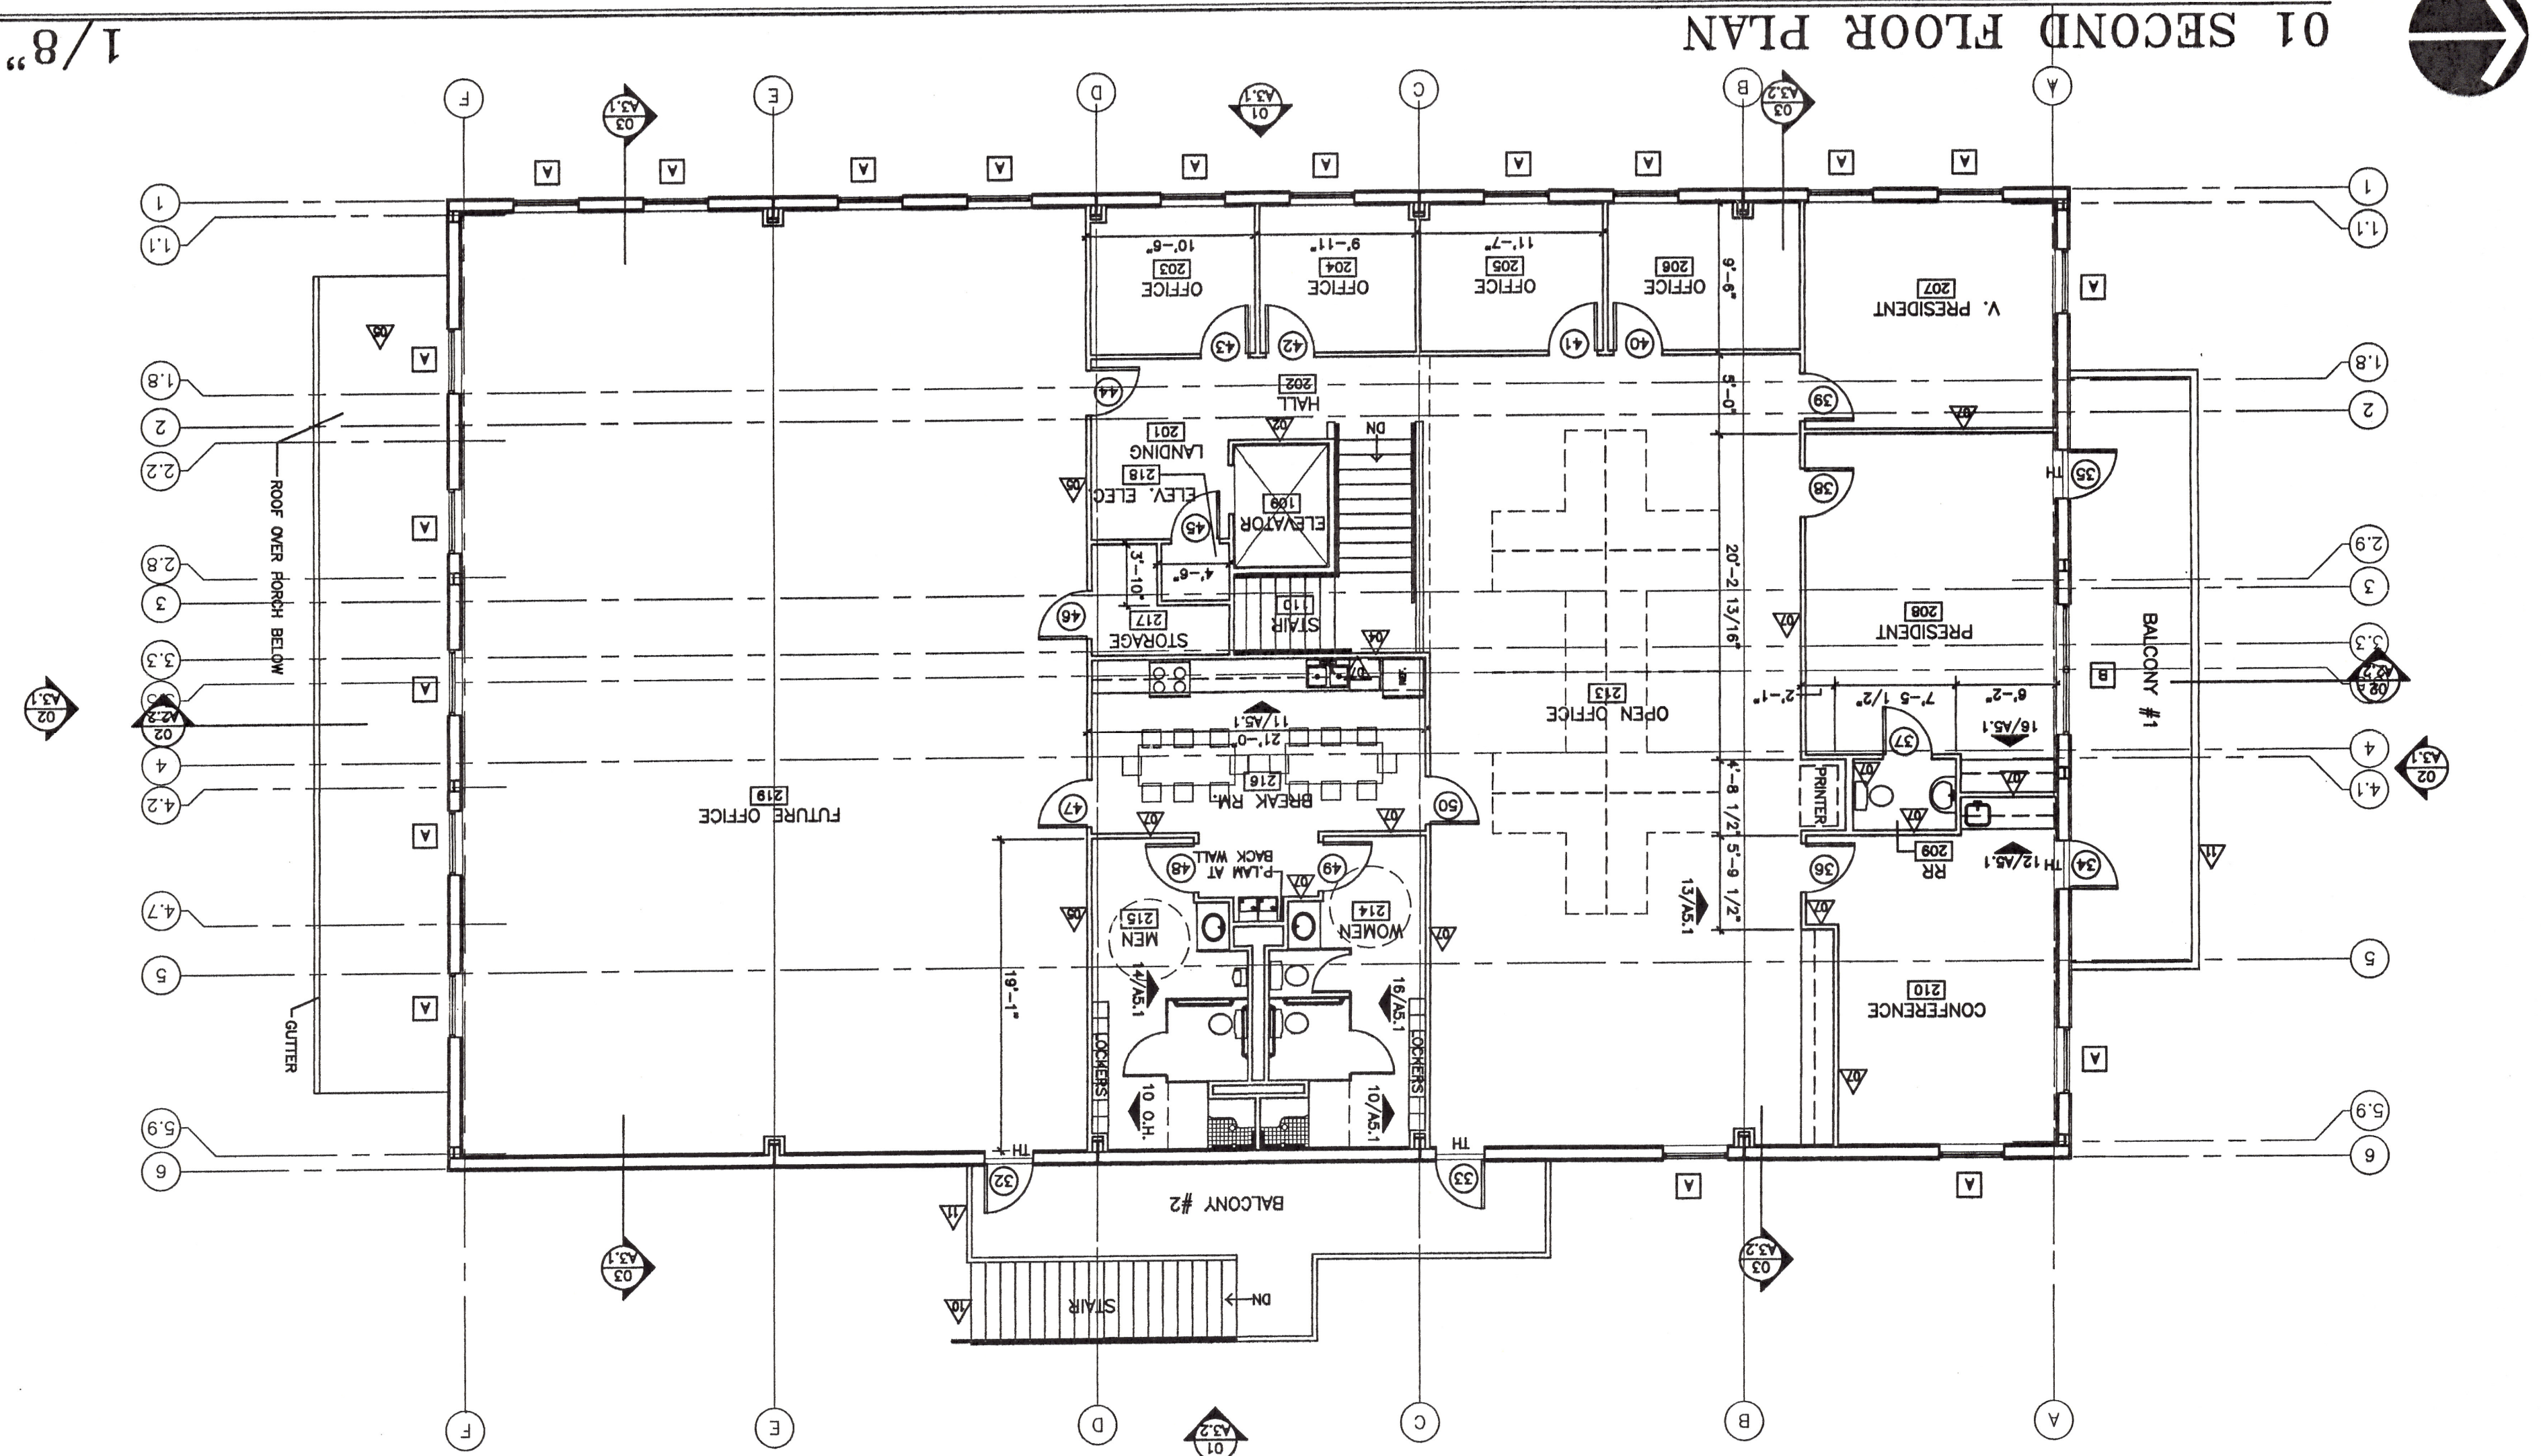

1/8"

NO.	ROOM NAME	AREA	FLOOR FINISH SCHEDULE	WALL	BASE	WCSCT	CLG	HGT	NOTES
101	ENTRY	1	1	1	1	1	1	8'-0"	
102	INTERVIEWS	1	1	1	1	1	1	8'-0"	
103	RECEPTION	1	1	1	1	1	1	8'-0"	
104	BOOKKEEPING	1	1	1	1	1	1	8'-0"	
106	WAITING	1	1	1	1	1	1	8'-0"	
107	FAX/COPY	1	1	1	1	1	1	8'-0"	
108	LANDING	1	1	1	1	1	1	8'-0"	
109	ELEVATOR	1	1	1	1	1	1	8'-0"	
110	STAIR	1	1	1	1	1	1	8'-0"	
111	SERVER	1	1	1	1	1	1	8'-0"	
112	MEDIA	1	1	1	1	1	1	8'-0"	
113	PROGRAM DEV.	1	1	1	1	1	1	8'-0"	
114	WOMEN	1	1	1	1	1	1	8'-0"	
115	MEN	1	1	1	1	1	1	8'-0"	
116	STORAGE	1	1	1	1	1	1	8'-0"	
117	PLAY	1	1	1	1	1	1	8'-0"	
118	HALL	1	1	1	1	1	1	8'-0"	
119	NET. ED. PRODUCTION	1	1	1	1	1	1	8'-0"	
120	MEDIA	1	1	1	1	1	1	8'-0"	
121	WAREHOUSE	1	1	1	1	1	1	8'-0"	
122	SHR./RECEPTION	1	1	1	1	1	1	8'-0"	
123	LANDING	1	1	1	1	1	1	8'-0"	
202	HALL	1	1	1	1	1	1	8'-0"	
203	OFFICE	1	1	1	1	1	1	8'-0"	
204	OFFICE	1	1	1	1	1	1	8'-0"	
205	OFFICE	1	1	1	1	1	1	8'-0"	
206	OFFICE	1	1	1	1	1	1	8'-0"	
207	V. PRESIDENT	1	1	1	1	1	1	10'-0"	
208	PRESIDENT	1	1	1	1	1	1	10'-0"	
209	RR	1	1	1	1	1	1	8'-0"	
210	CONFERENCE	1	1	1	1	1	1	10'-0"	
211	NOT USED	1	1	1	1	1	1	8'-0"	
212	NOT USED	1	1	1	1	1	1	8'-0"	
213	OPEN OFFICE	1	1	1	1	1	1	11'-8"	
214	WOMEN	1	1	1	1	1	1	8'-0"	
215	MEN	1	1	1	1	1	1	8'-0"	
216	BREAK	1	1	1	1	1	1	8'-0"	
217	STORAGE	1	1	1	1	1	1	8'-0"	
218	FUTURE OFFICE	1	1	1	1	1	1	8'-0"	

© The SCHWARZ-HANSON CORPORATION

NEW OFFICES FOR ACT/RSVP

HARTLEE FIELDS RD. DENTON COUNTY, TEXAS

4816 CAMP BOWIE BOULEVARD  
FORT WORTH, TEXAS 76107  
PHONE: 817.377.3600  
FAX: 817.377.3612  
EMAIL: mh@schwarz-hanson.com

**SCHWARZ HANSON ARCHITECTS**

DATE: 04/08  
DRAWN BY:  
CHECKED BY:  
REVISIONS:  
JOB #: 0408

OF SHEETS  
**A2.2**  
SHEET NO.