


PERKINS ROAD

AREA CALCULATIONS (S.F.)	
RETAIL BANK	5376
SUITE B	5624
TOTAL (S.F.)	11,000

SIEGEN LANE

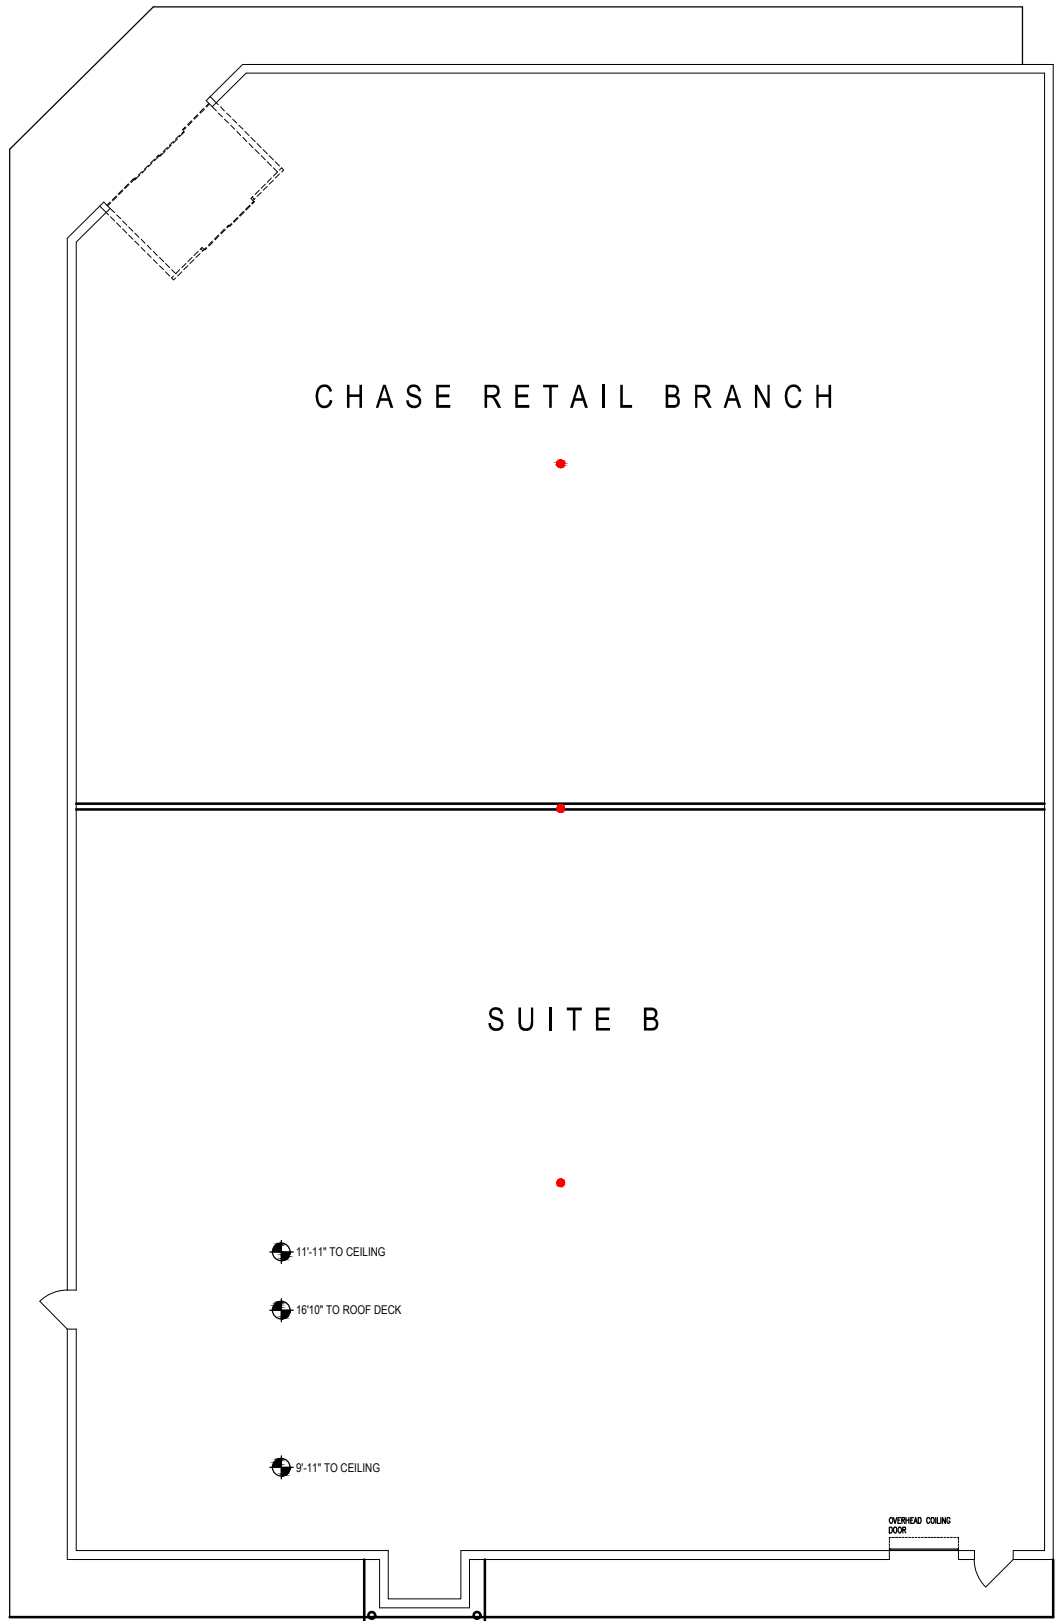

Regional Director (RD) _____ DATE

Operating Model Lead (OML) _____ DATE



Existing Floor Plan
Siegen Lane Relo
 Baton Rouge, LA



DATE	DESIGNER	AREA	SCALE
9/24/19	DTR	+/-11,000 s.f.	1" = 20'

0 4' 10' 20'