




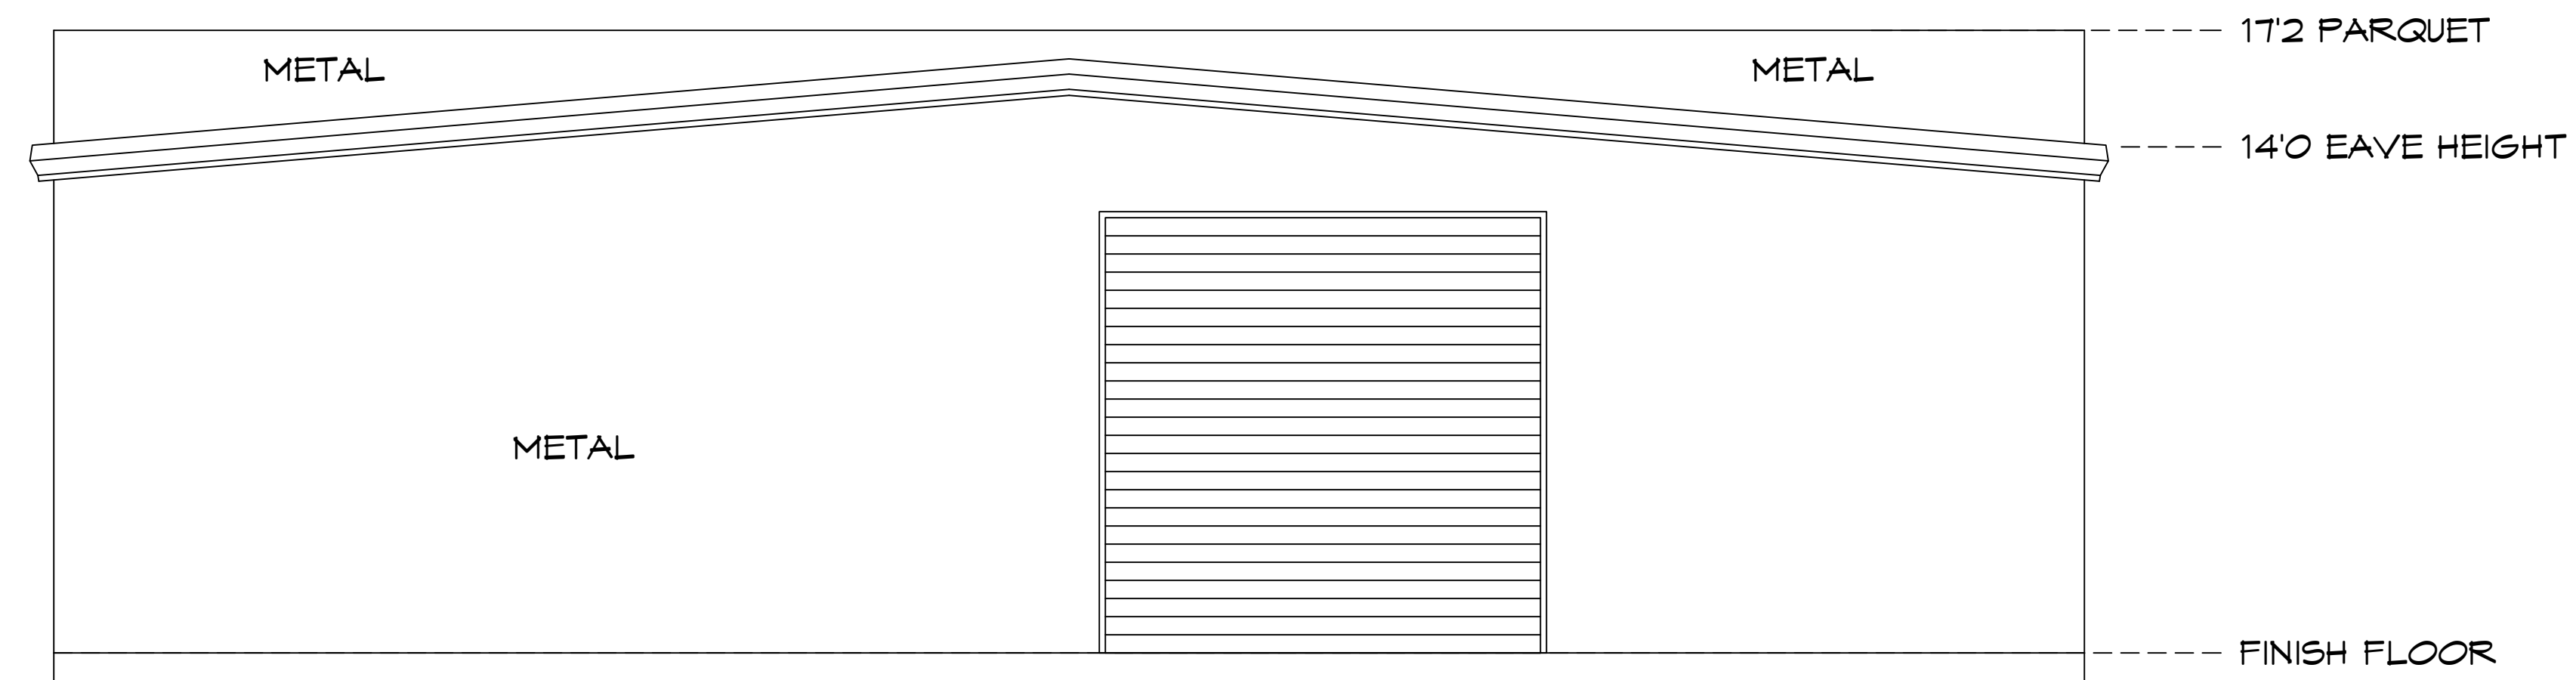


REAR ELEVATION

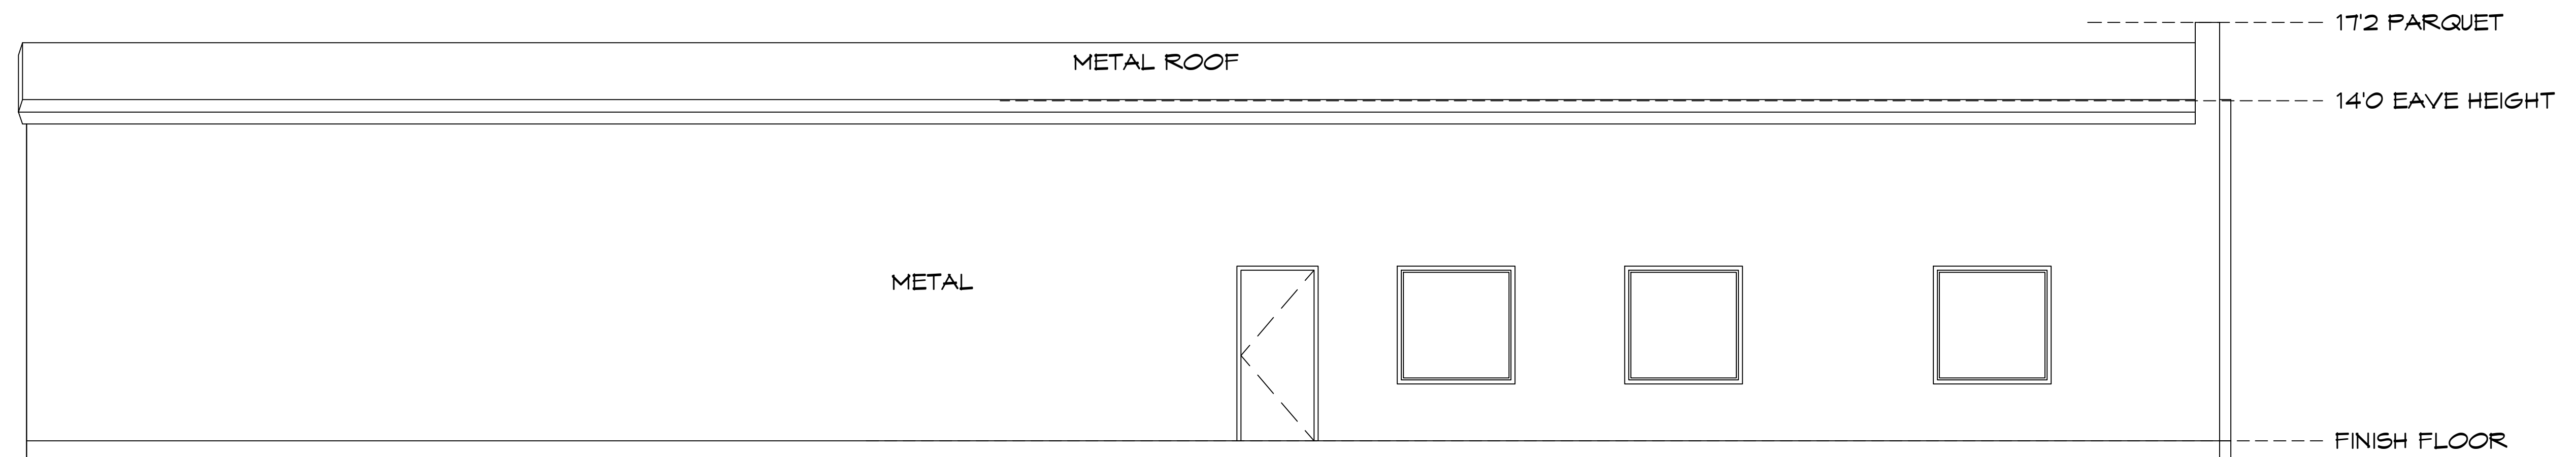

LEFT ELEVATION

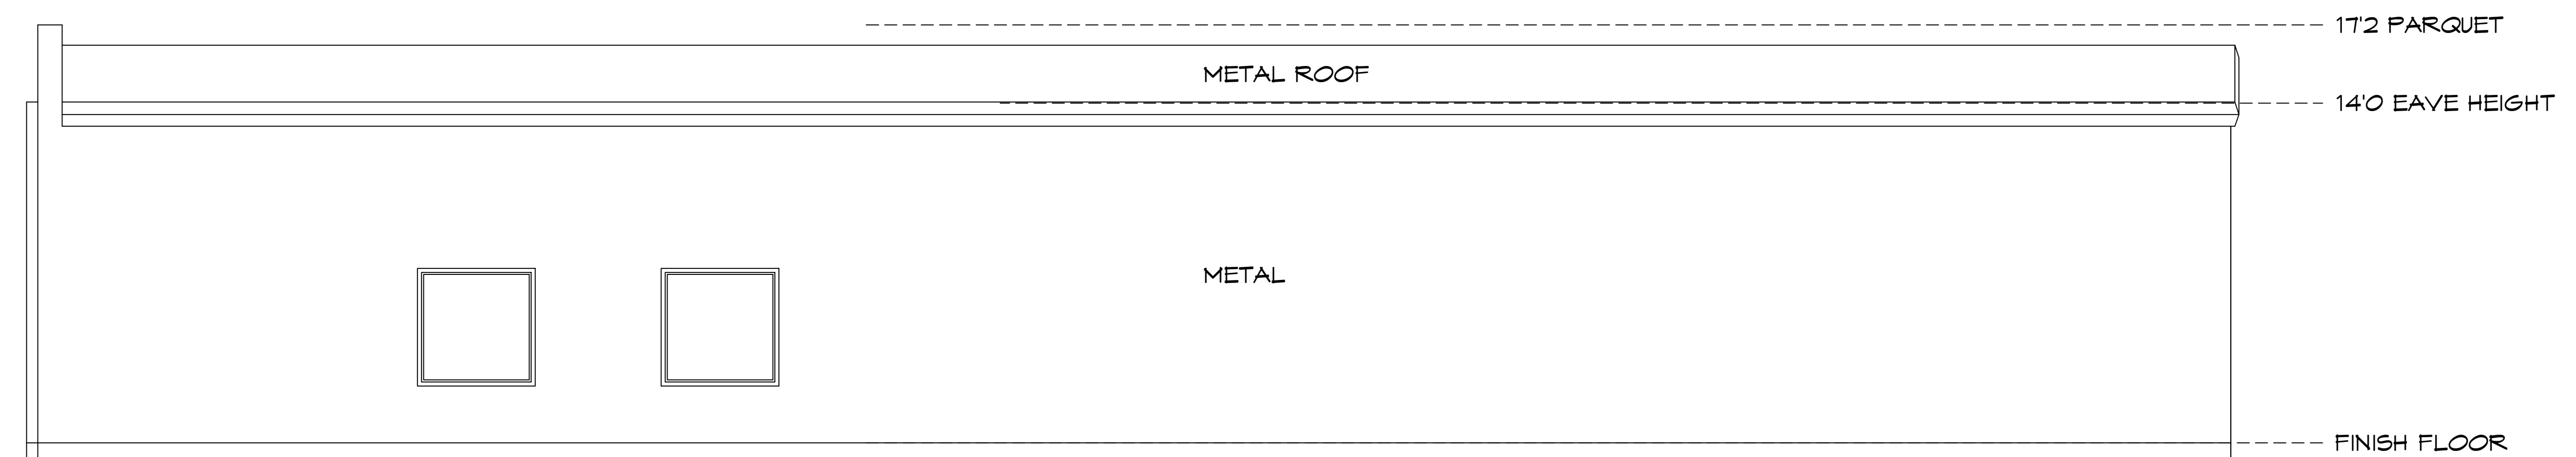

RIGHT ELEVATION

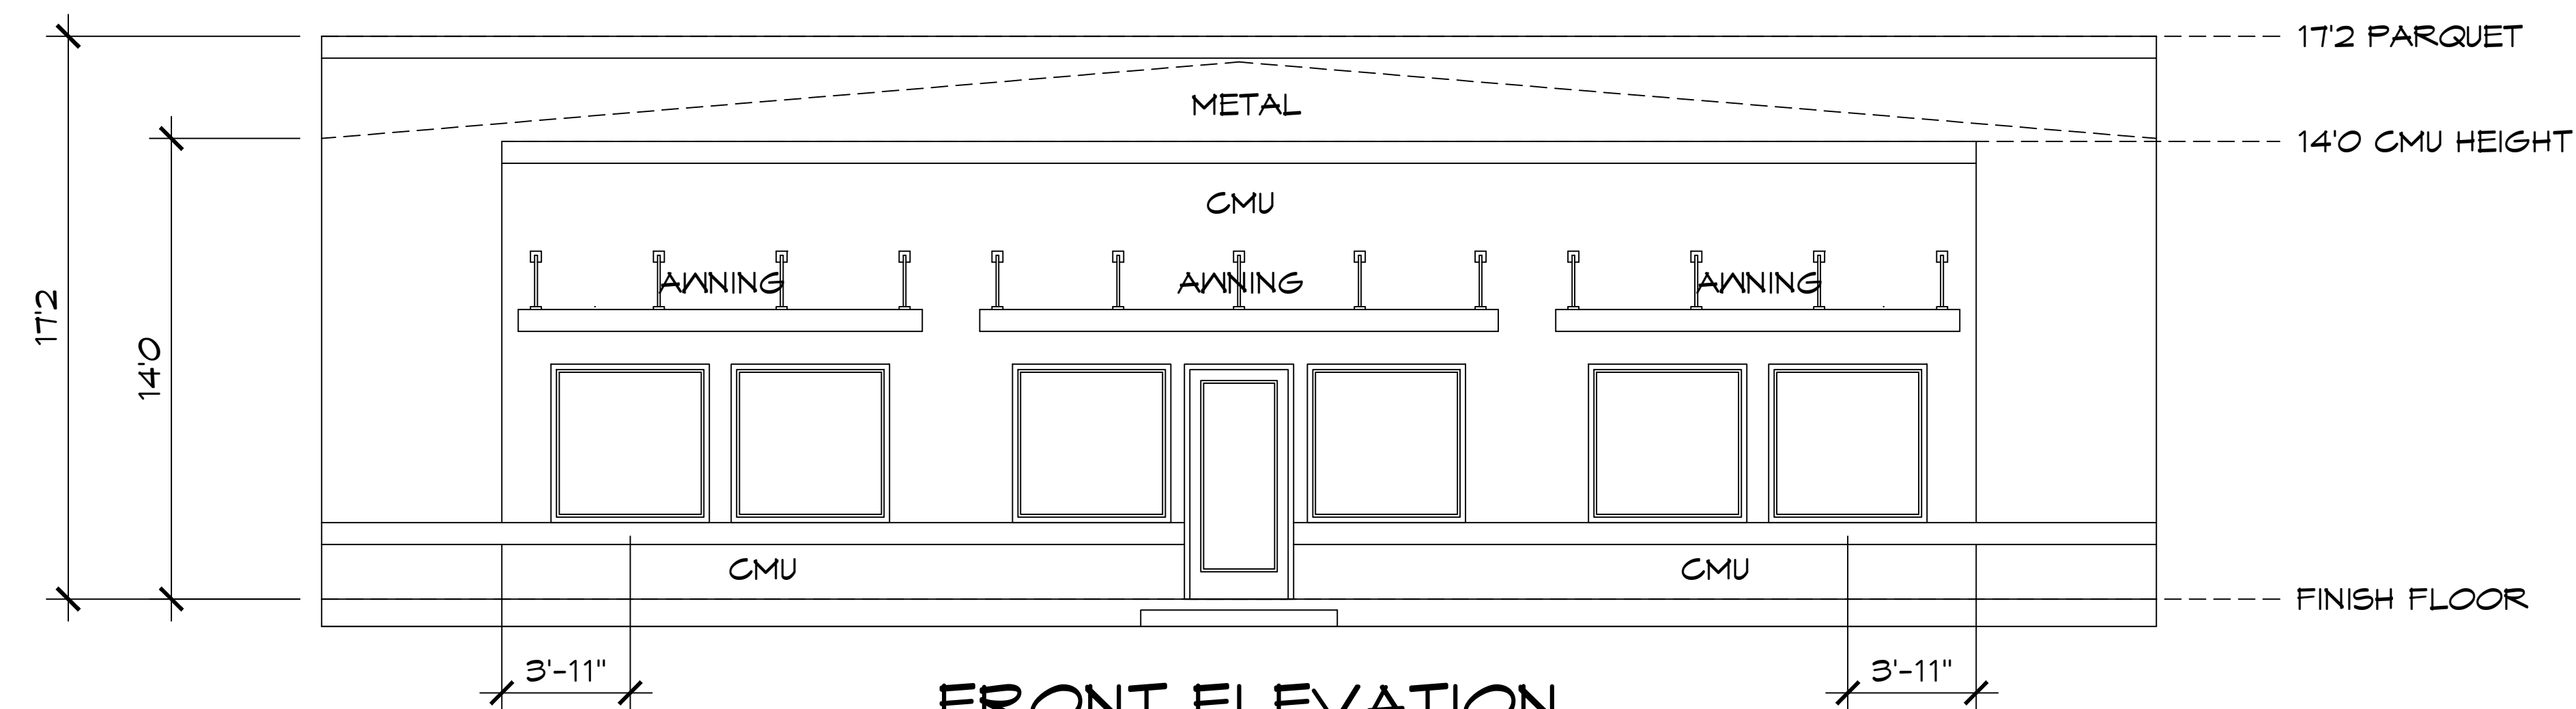

FRONT ELEVATION

ELEVATIONS

SCALE 1" = 4'

CHARLES GIERMAN ASSOCIATES
BUILDING DESIGNERS

SINCE 1977
HOUSTON 281-488-6658 CORPUS CHRISTI 361-991-7599 AUSTIN 512-328-9030
WWW.CHARLESGIERMAN.COM

PROJECT
4904 RAILROAD
BUILDER
WYCOFF CONSTRUCTION
& DEVELOPMENT, LLC.

PLAN NO
24JUNE12