

millington
lockwood
 BUSINESS INTERIOR
 3601 genera bl., suite 800
 buffalo, ny 14225-1901
 phone: 716 633-8600


collect	phone
date	revisions
notes	drawn by
drawn by	director/owner
scale 1/4" = 1'-0"	note

Property of Millington Lockwood.
 This drawing is the property of
 Millington Lockwood and may be
 reproduced or altered without
 the written authorization of Millington
 Lockwood, Inc.

Proposals:

title:

Project: Building Shell

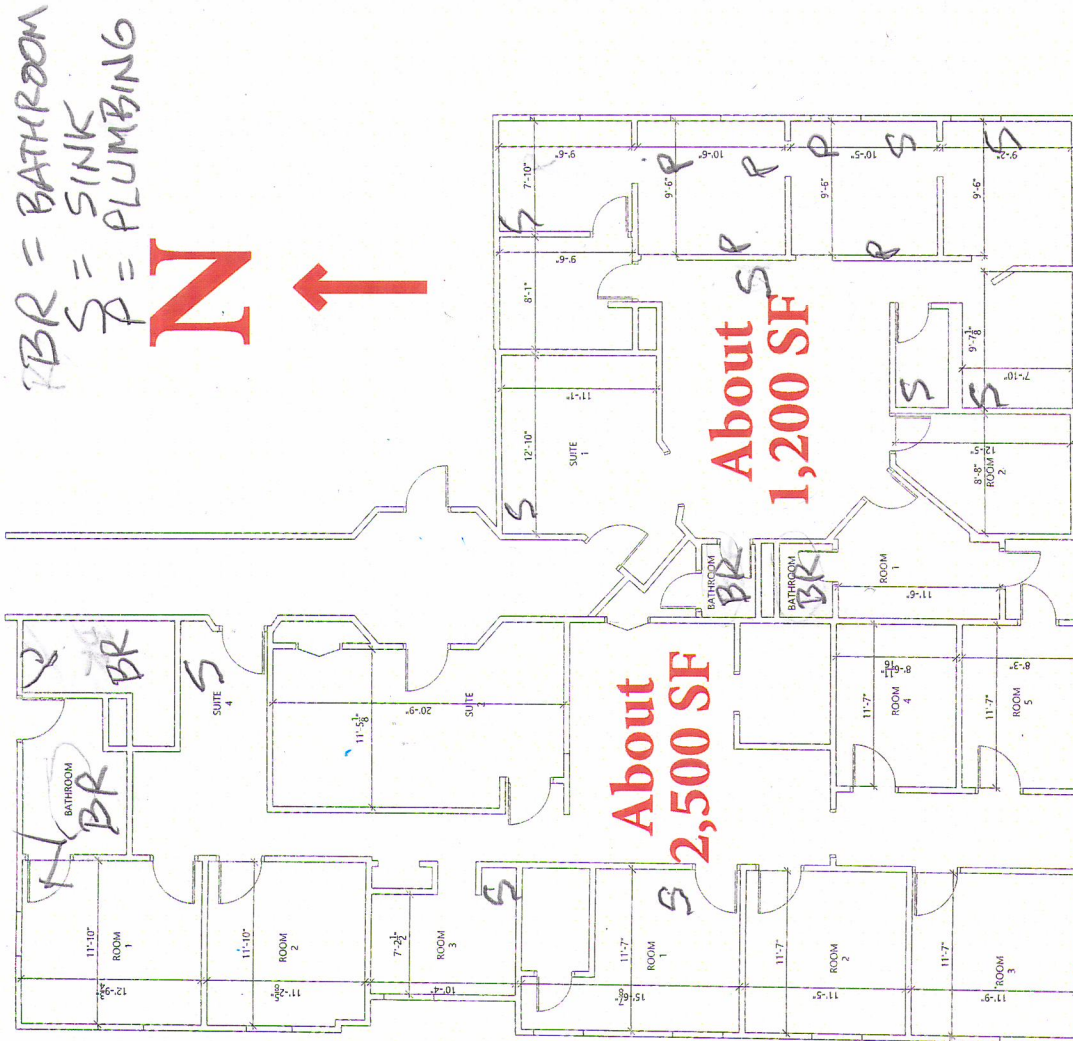

1 FLOOR PLAN
 CUSTOMER APPROVAL