


40 UNION STREET
MIDDLETOWN, CT 06457


REVISIONS:

 

2nd FLOOR PLAN

DATE: 1/12/04
NCA JOB NO.: 23-80

DRAWING NO.:
A-121

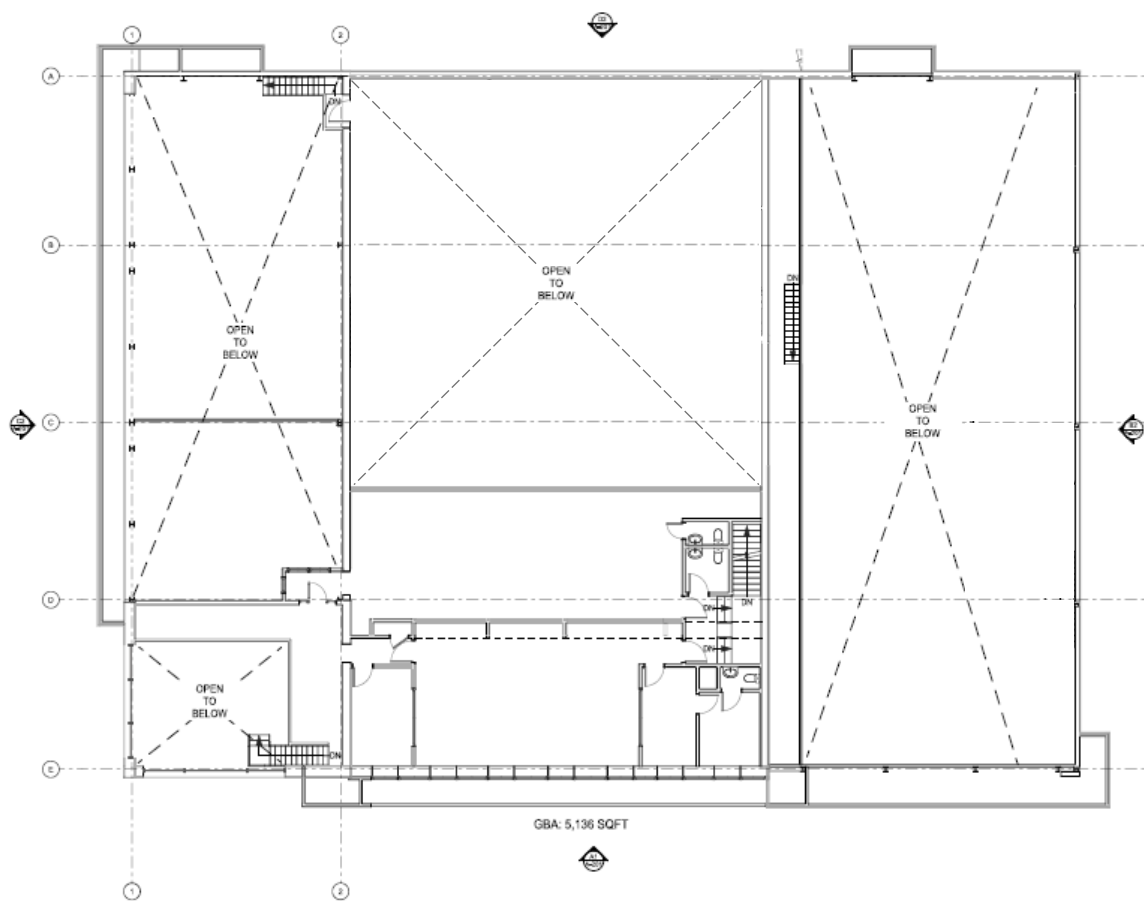

2ND FLOOR PLAN
SCALE: 1/8" = 1'-0"

