


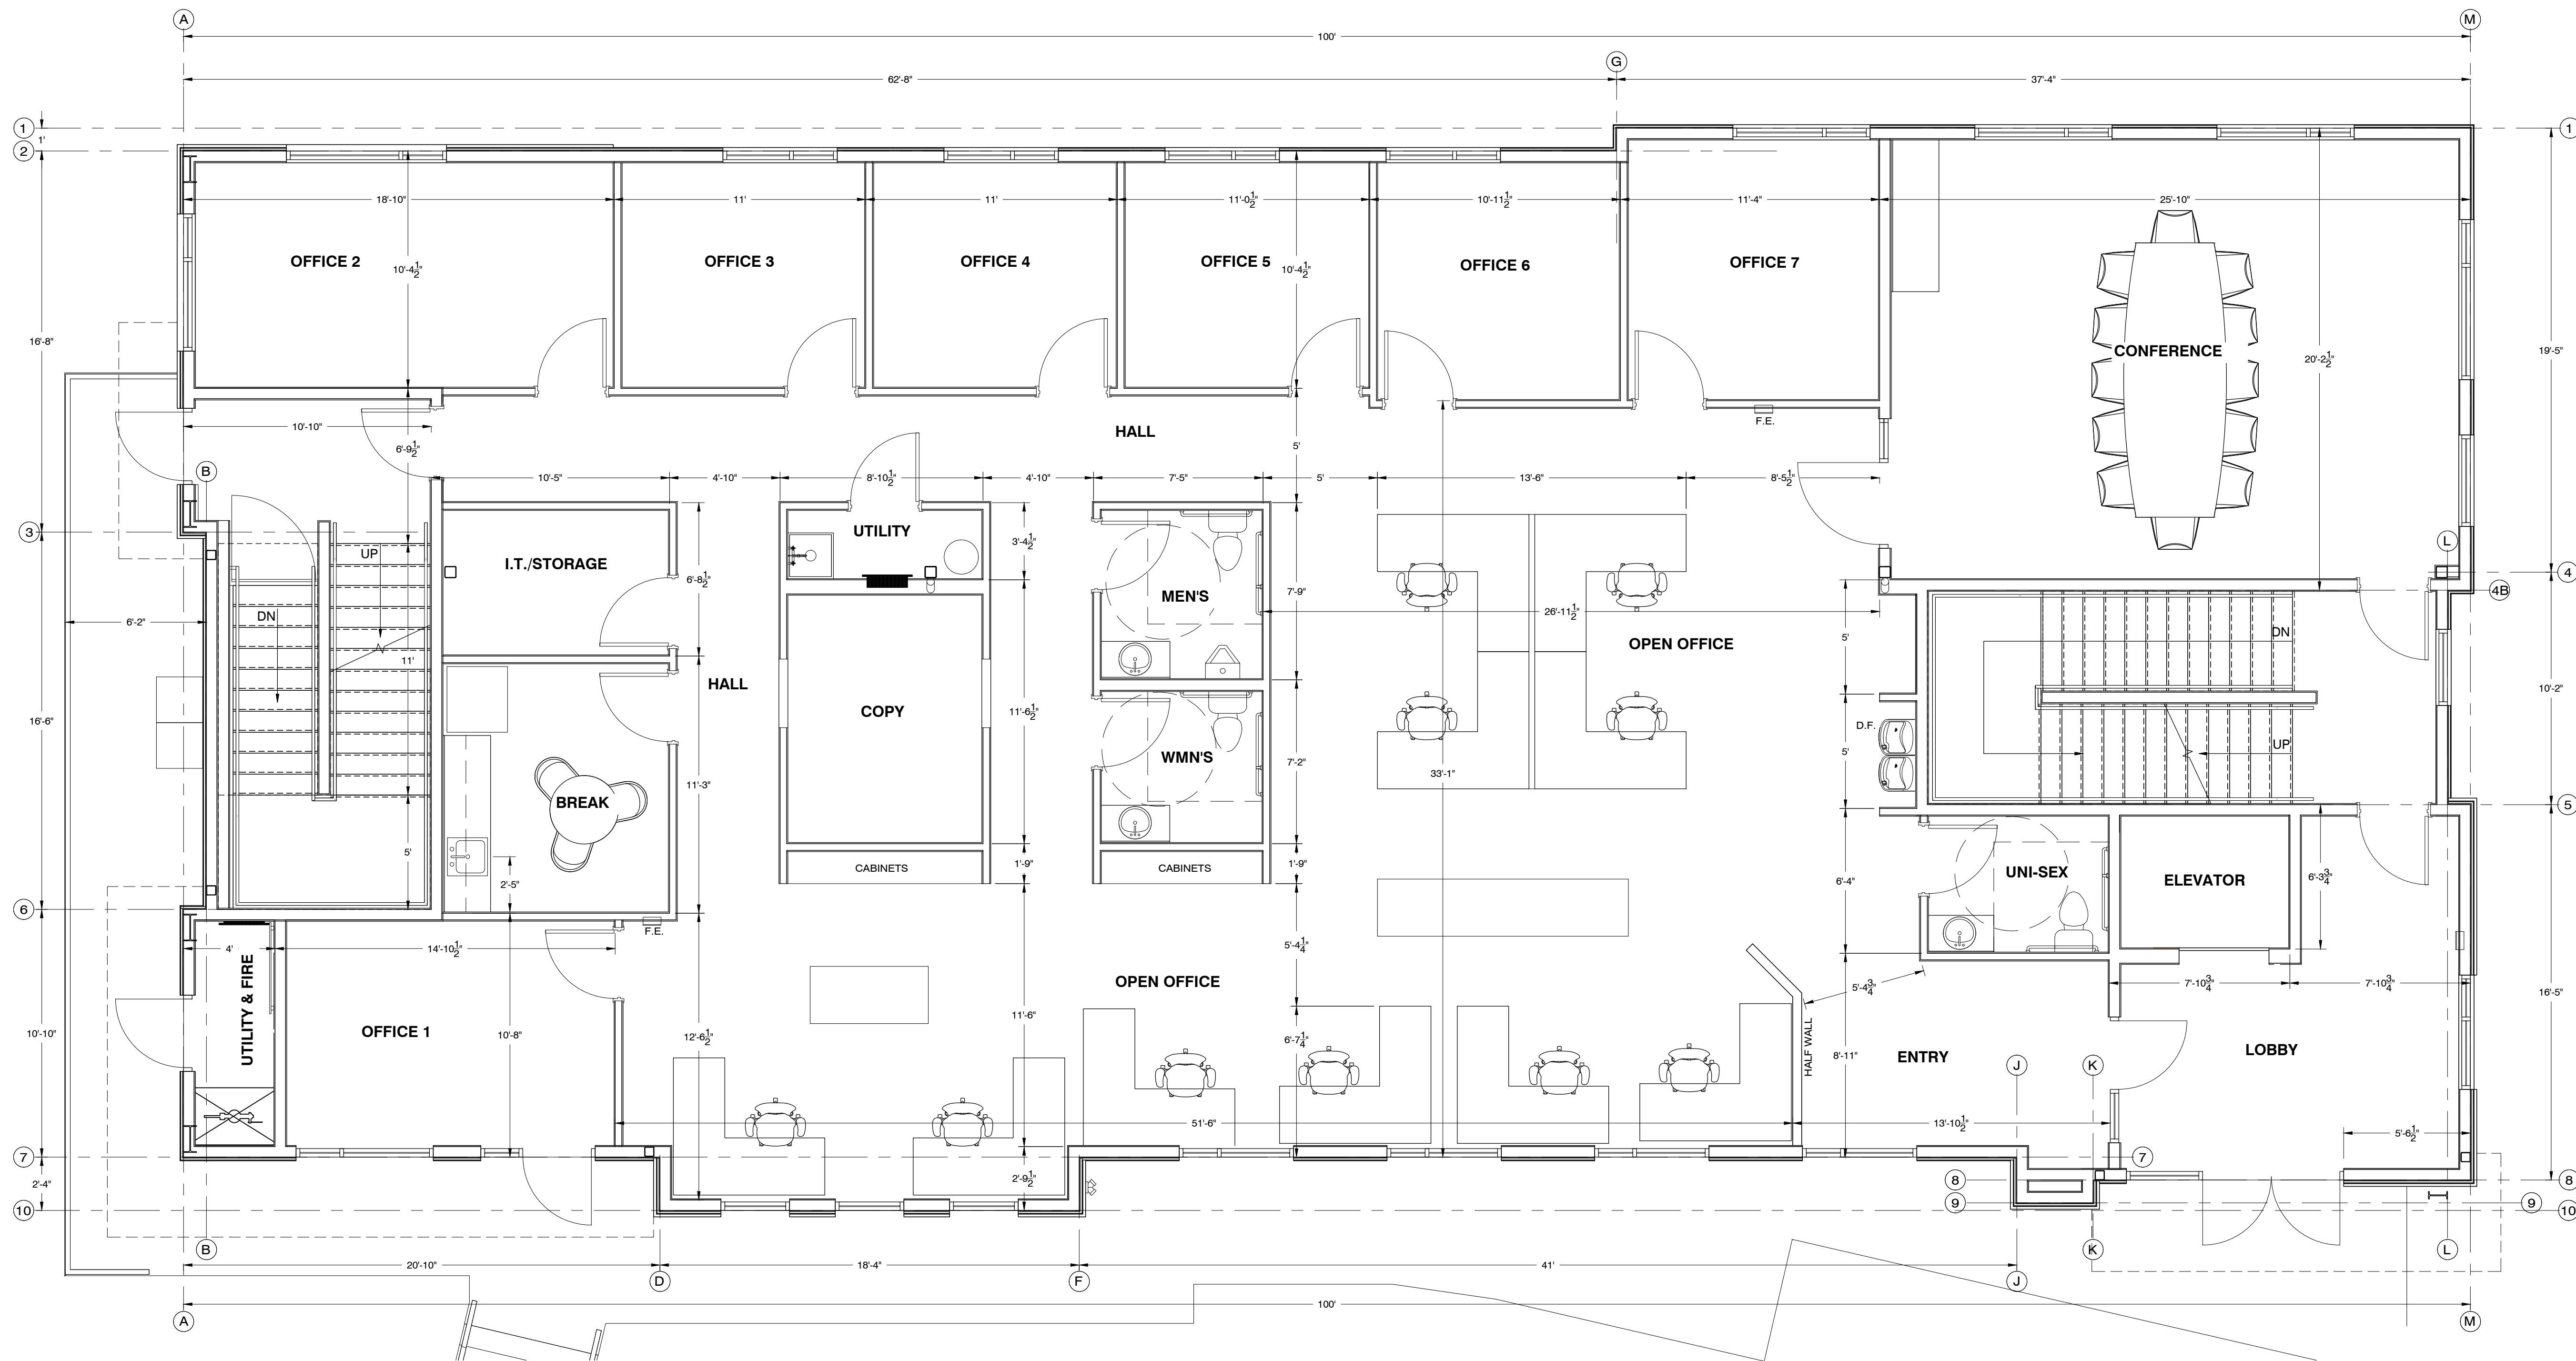

© COPYRIGHT 2023, MRW DESIGN ASSOCIATES INC.	4/9/2025 DATE:
	JOB NUMBER:
	1/4" = 1' SCALE:
	SRS DRAWN:
	CHECKED:



DESIGN
ASSOCIATES INC.
ARCHITECTURE &
CONSULTING ENGINEERS

73 EAST 100 SOUTH
P.O. BOX 2775
ST. GEORGE UTAH 84770
(435) 628-2377 (435) 673-3580 fax
www.mrwdesign.com

PRELIMINARY FLOOR PLAN
1st FLOOR OFFICE SPACE
WATTS CONSTRUCTION BUILDING
ST. GEORGE, UTAH 84790