


EXISTING LOWER FLOOR PLAN

SCALE: 1/4" = 1'-0"

2670 SQFT

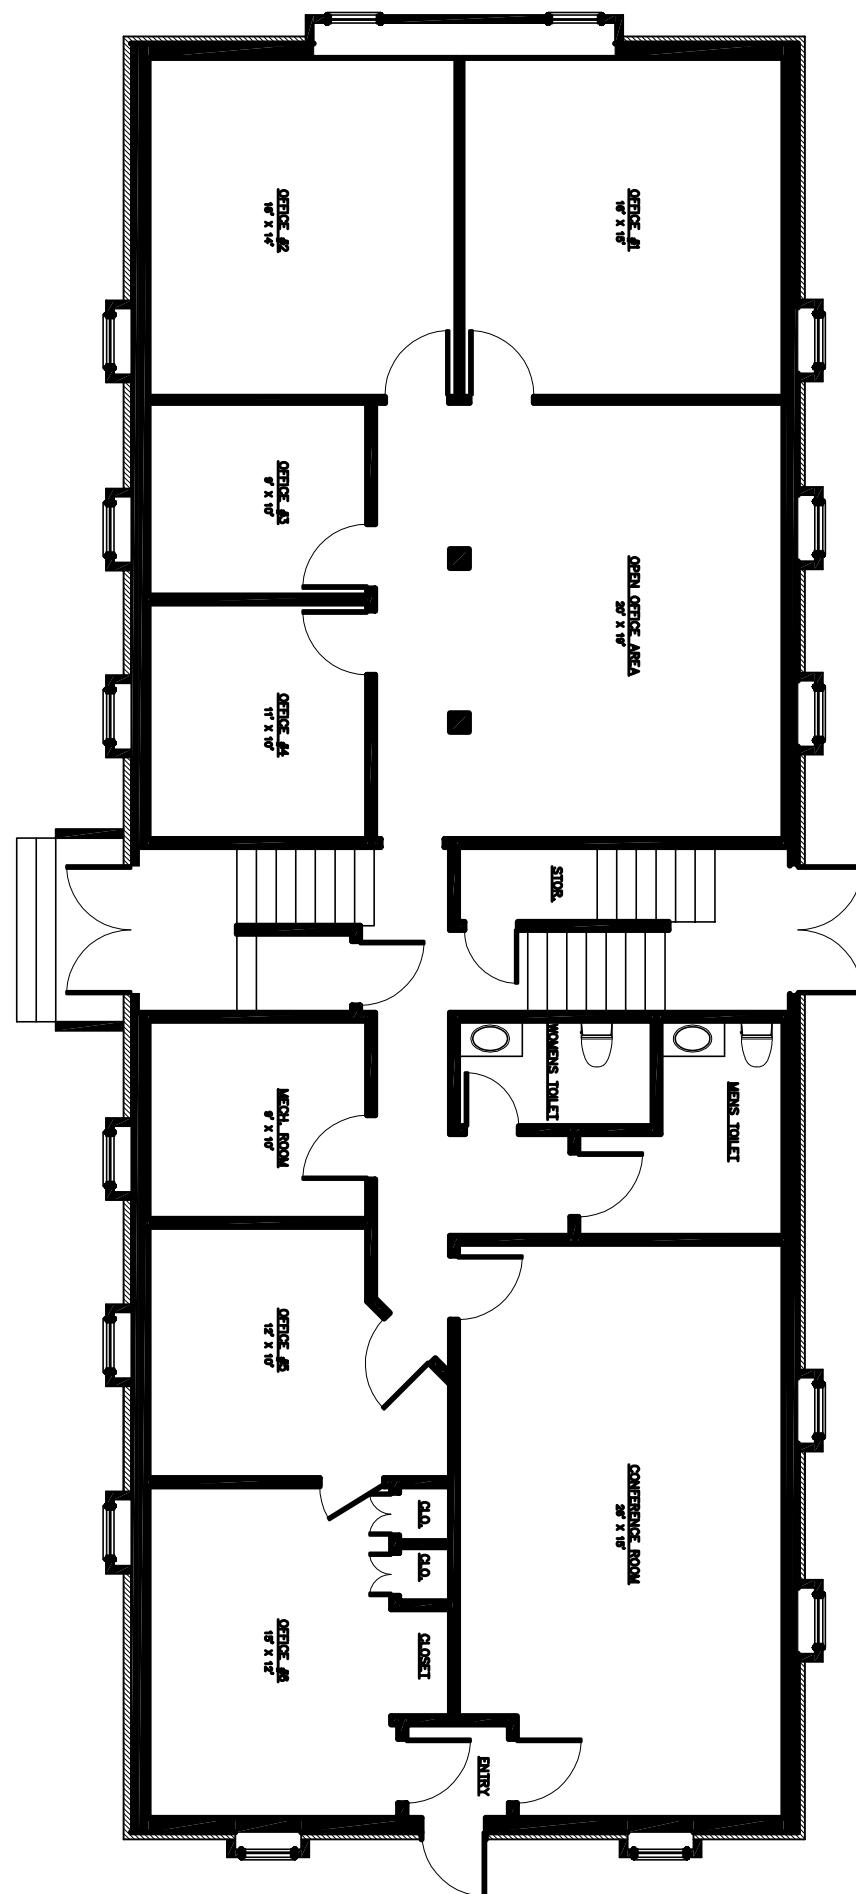

A-1
J.CURRY

EXISTING OFFICE BUILDING
190 KINGS DAUGHTERS DRIVE
FRANKFORT, KY

EXISTING UPPER
FLOOR PLAN

Drawings By:
J.CURRY DESIGNS
AND
CONSTRUCTION
(502) 545-2477

08-19-23