


**FLOOR PLAN**  
SCALE: 1/8" = 1'-0"

ROOM FINISH SCHEDULE													
ROOM NUMBER	ROOM NAME	FLOOR	WALLS	CEILING	FLOOR	BASE	PAINT	REMARKS					
101	LOBBY												
102	GENERAL OFFICE												
103	ENGINEERING OFFICE												
104	LUNCH ROOM												
105	OFFICE SUPPLY												
106	SALES												
107	PVT. OFFICE												
108	PVT. OFFICE												
109	OFF. & CONF. RM.												
110	JANITOR'S CLOSET												
111	CLOSET												
112	CORRIDOR												
113	CORRIDOR												
114	REST ROOM												
115	WOMEN'S												
116	MEN'S												
117	PLANT MEN												
118	LOCKER ROOM												
119	MAILING EXPT. RM.												
120	PLANT AREA												
121	DRP. TRUCK DOCK												
122	FILE ROOM												
123	CORRIDOR												


NOTE: 1. CEILING CONTRACTOR TO PROVIDE CEILING ACCESS PANELS WHERE SHOWN (SEE MECH. SCHEDULE).  
2. PLUMBER TO PROVIDE RAINWATER DRAIN FROM AIR-CONDITIONING CONDENSATE.  
3. ALL PRE-FINISHED WOOD PANELING ON 1/2" GYP. BD.

DOOR SCHEDULE														
DOOR NO.	SIZE	MATERIAL	HARDWARE											
			TYPE	LOCK	HANDLE	STRAP	STOP	STOP	STOP	STOP	STOP	STOP	STOP	
11	3'0" x 7'0" x 1 1/2"	ALUM. ALUM. ALUM.	A											
2	5'0" x 7'0" x 1 1/2"	METAL WOOD ALUM.	B											
3	3'0" x 7'0" x 1 1/2"	WALNUT	C											
4	3'0" x 7'0" x 1 1/2"	WALNUT	D											
5	3'0" x 7'0" x 1 1/2"	WALNUT	D											
6	3'0" x 7'0" x 1 1/2"	WALNUT	D											
7	2'0" x 7'0" x 1 1/2"	WALNUT	D											
8	2'0" x 7'0" x 1 1/2"	WALNUT	D											
9	4'0" x 7'0" x 1 1/2"	WALNUT	D											
10	3'0" x 7'0" x 1 1/2"	WALNUT	D											
11	3'0" x 7'0" x 1 1/2"	WALNUT	D											
12	3'0" x 7'0" x 1 1/2"	METAL METAL	B											
13	3'0" x 7'0" x 1 1/2"	METAL METAL	D											
14	3'0" x 7'0" x 1 1/2"	WOOD STEEL	B											


NOTE: 1. MASTER KEY ALL LOCKS. (VERIFY WITH THE OWNER)

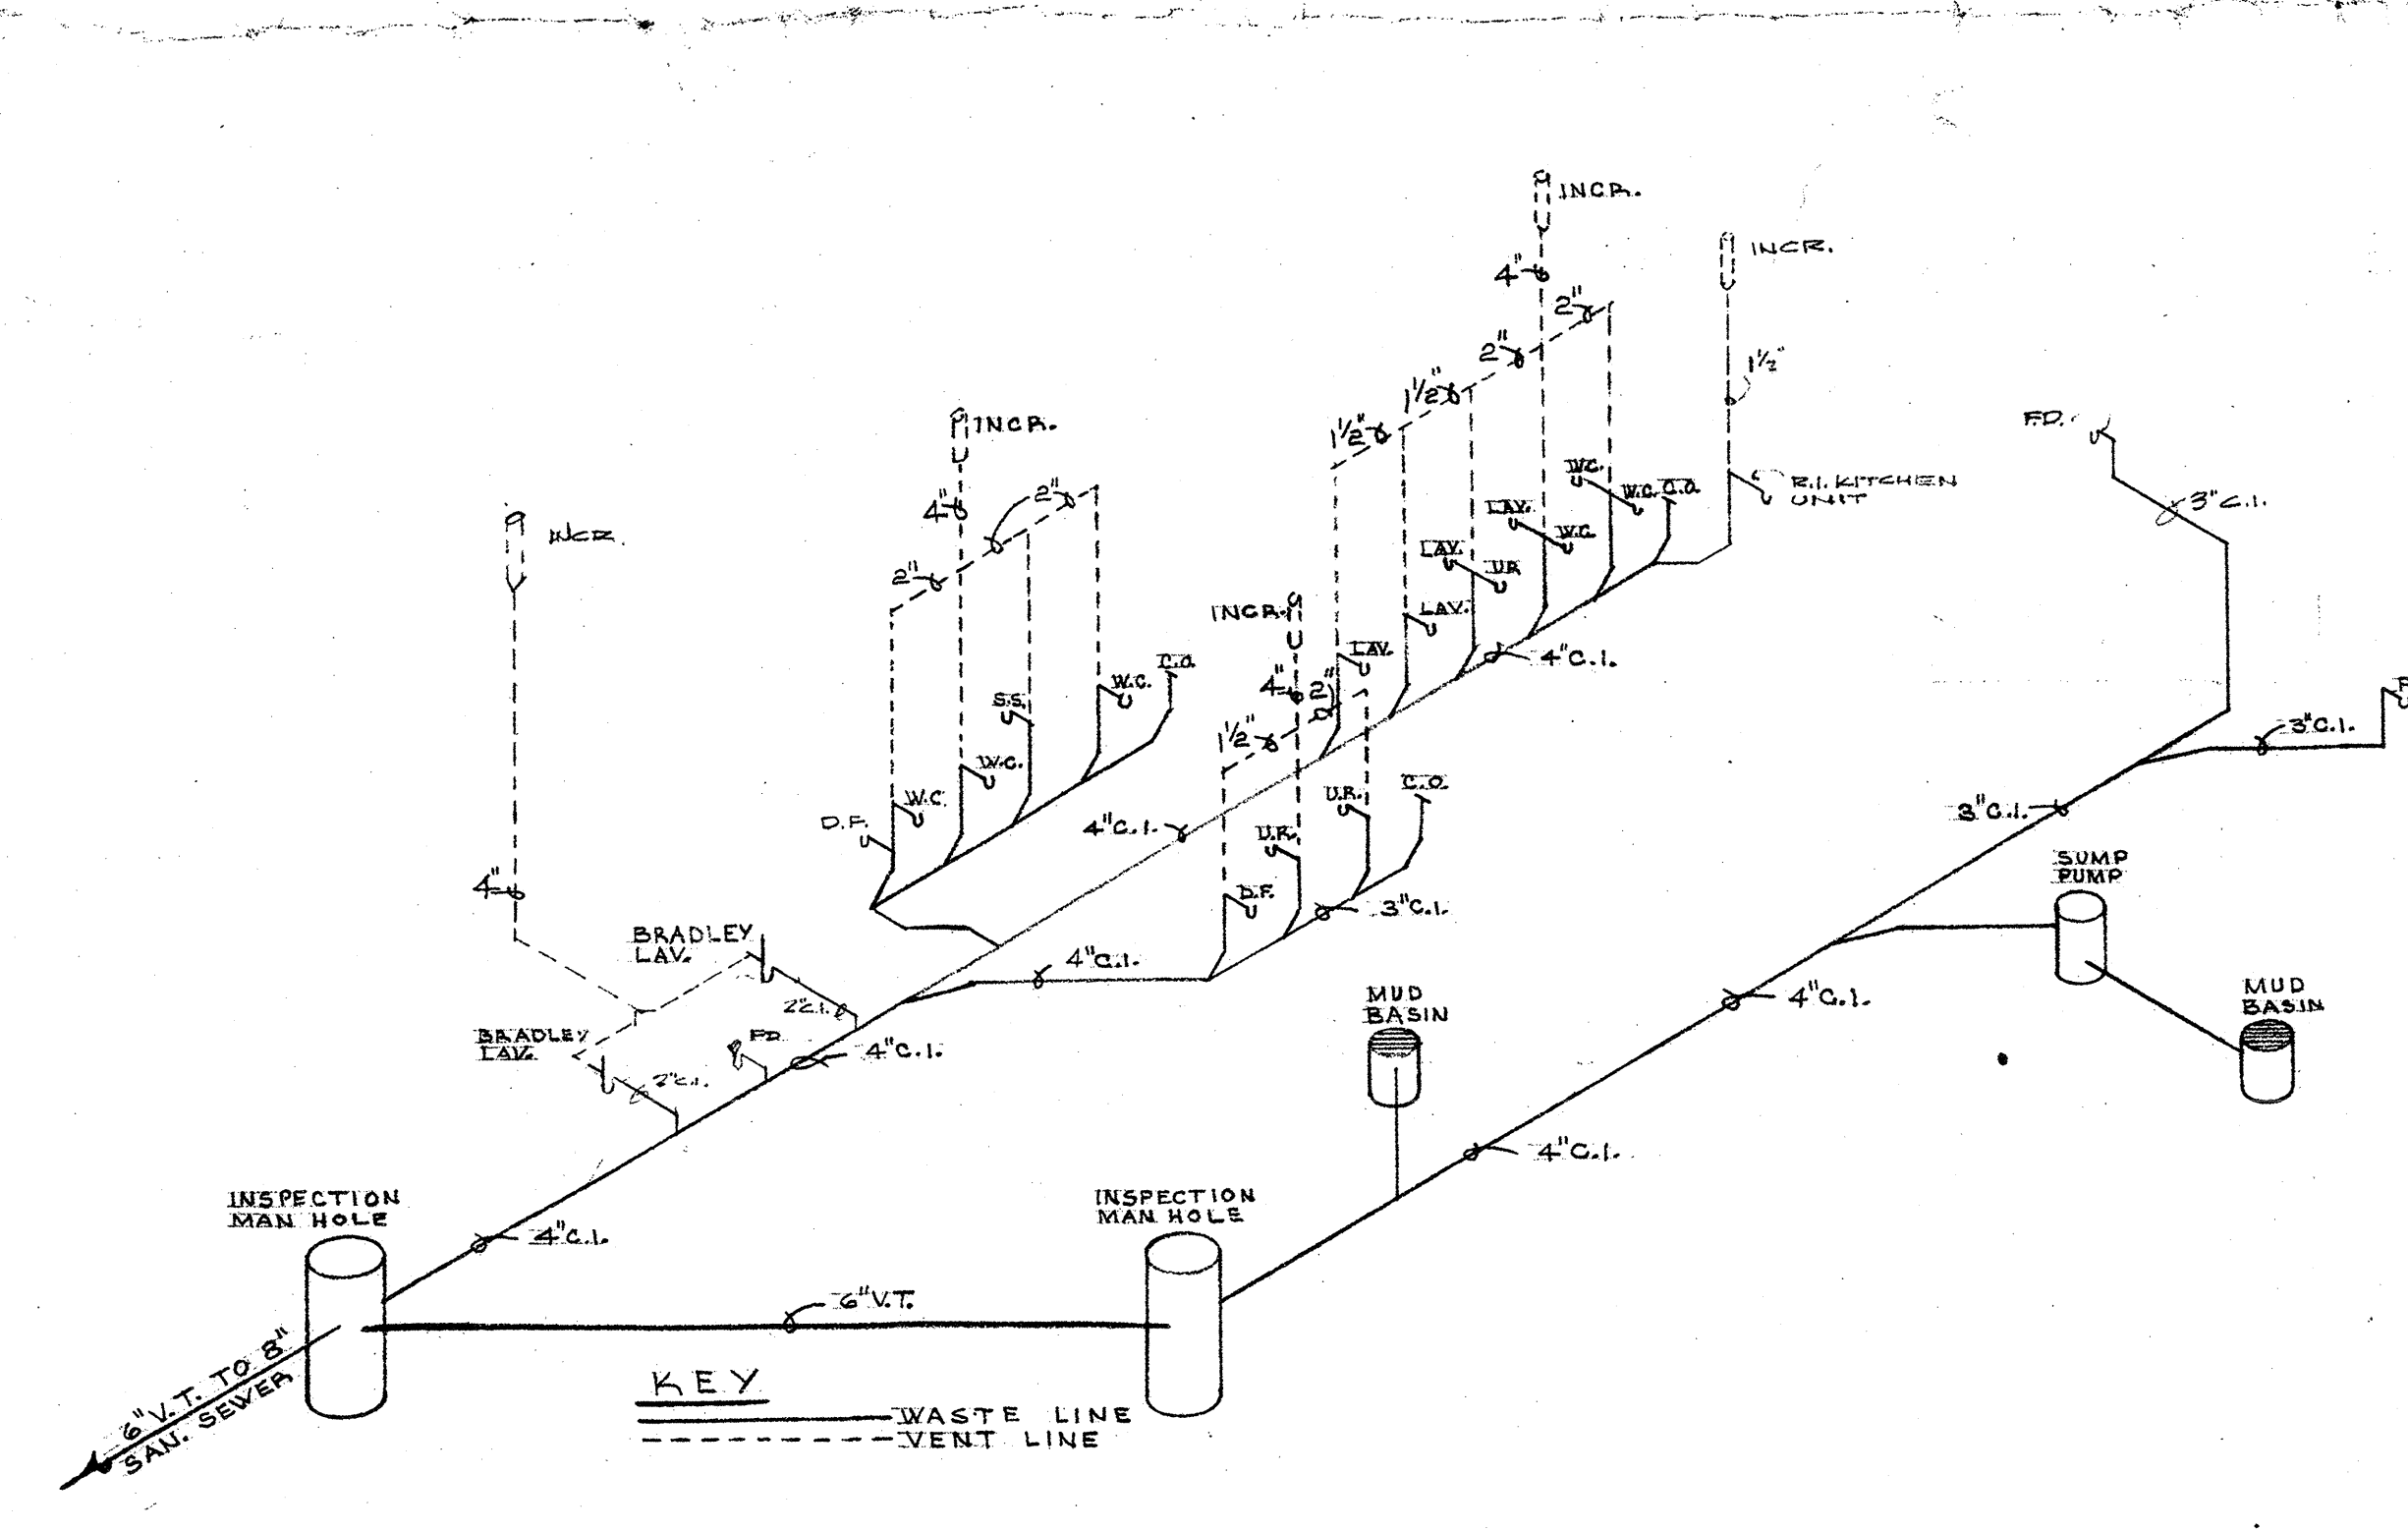

**WASTE & VENT DIAGRAM**

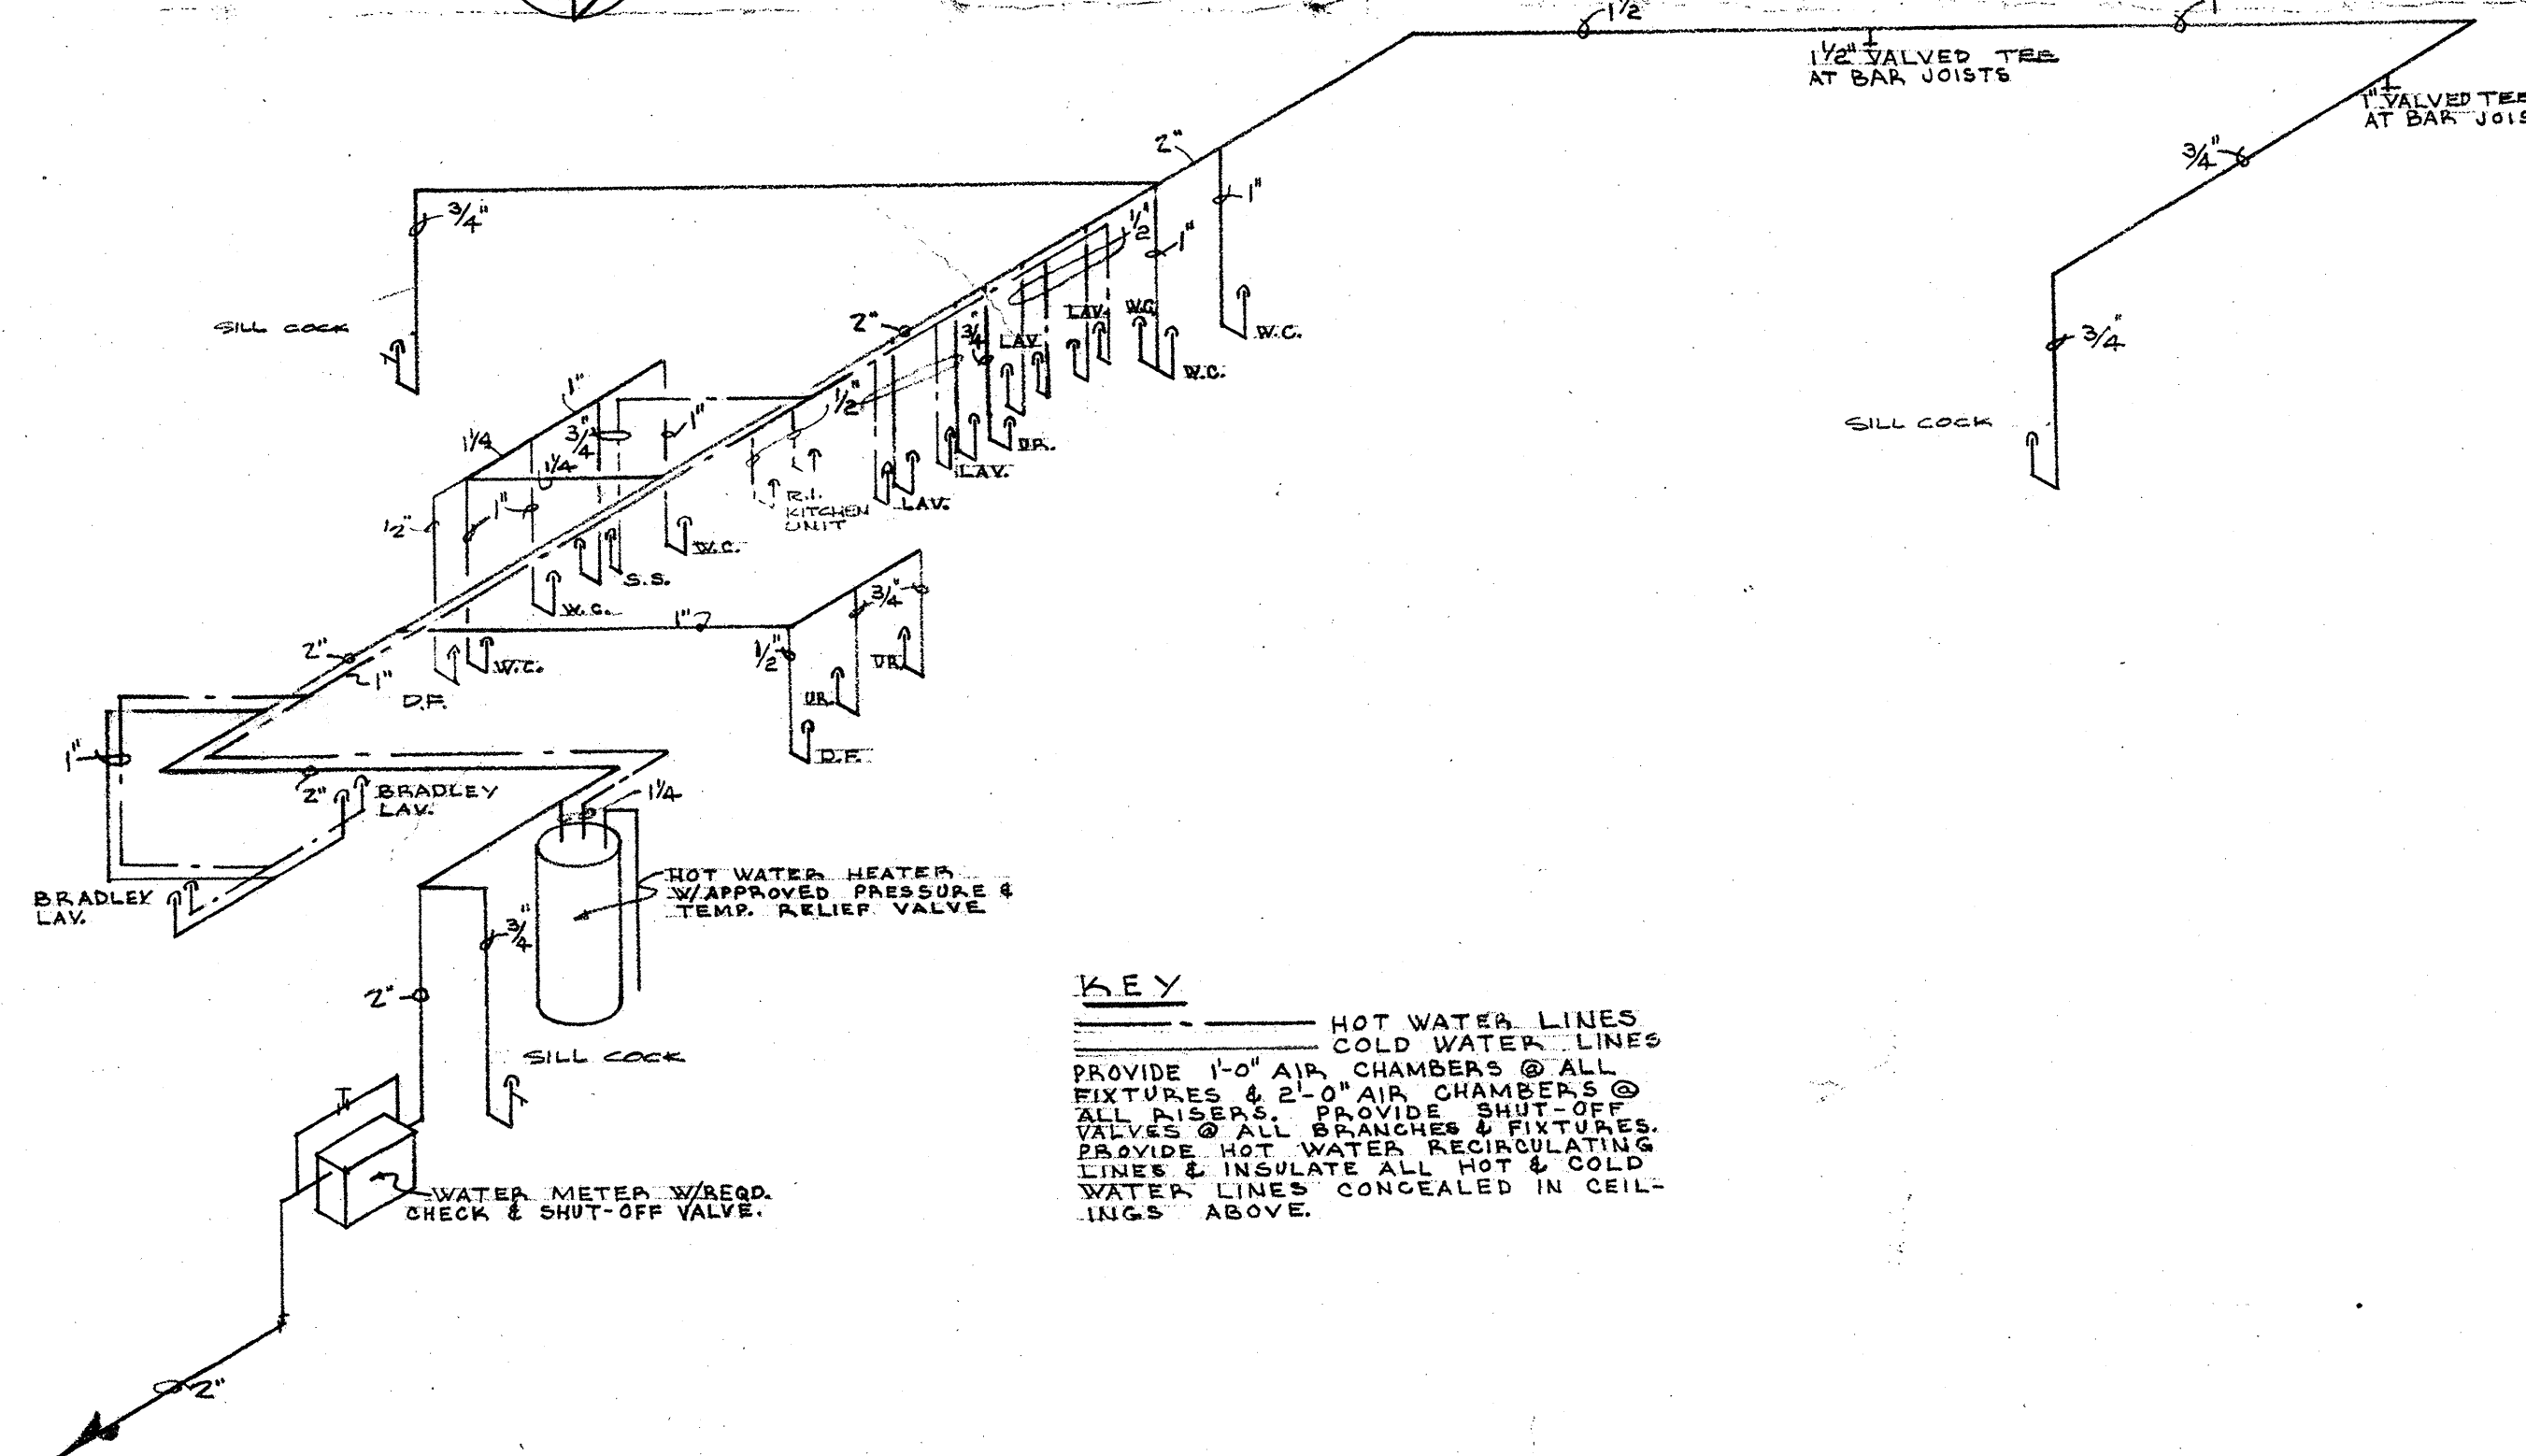

**WATER SUPPLY DIAGRAM**

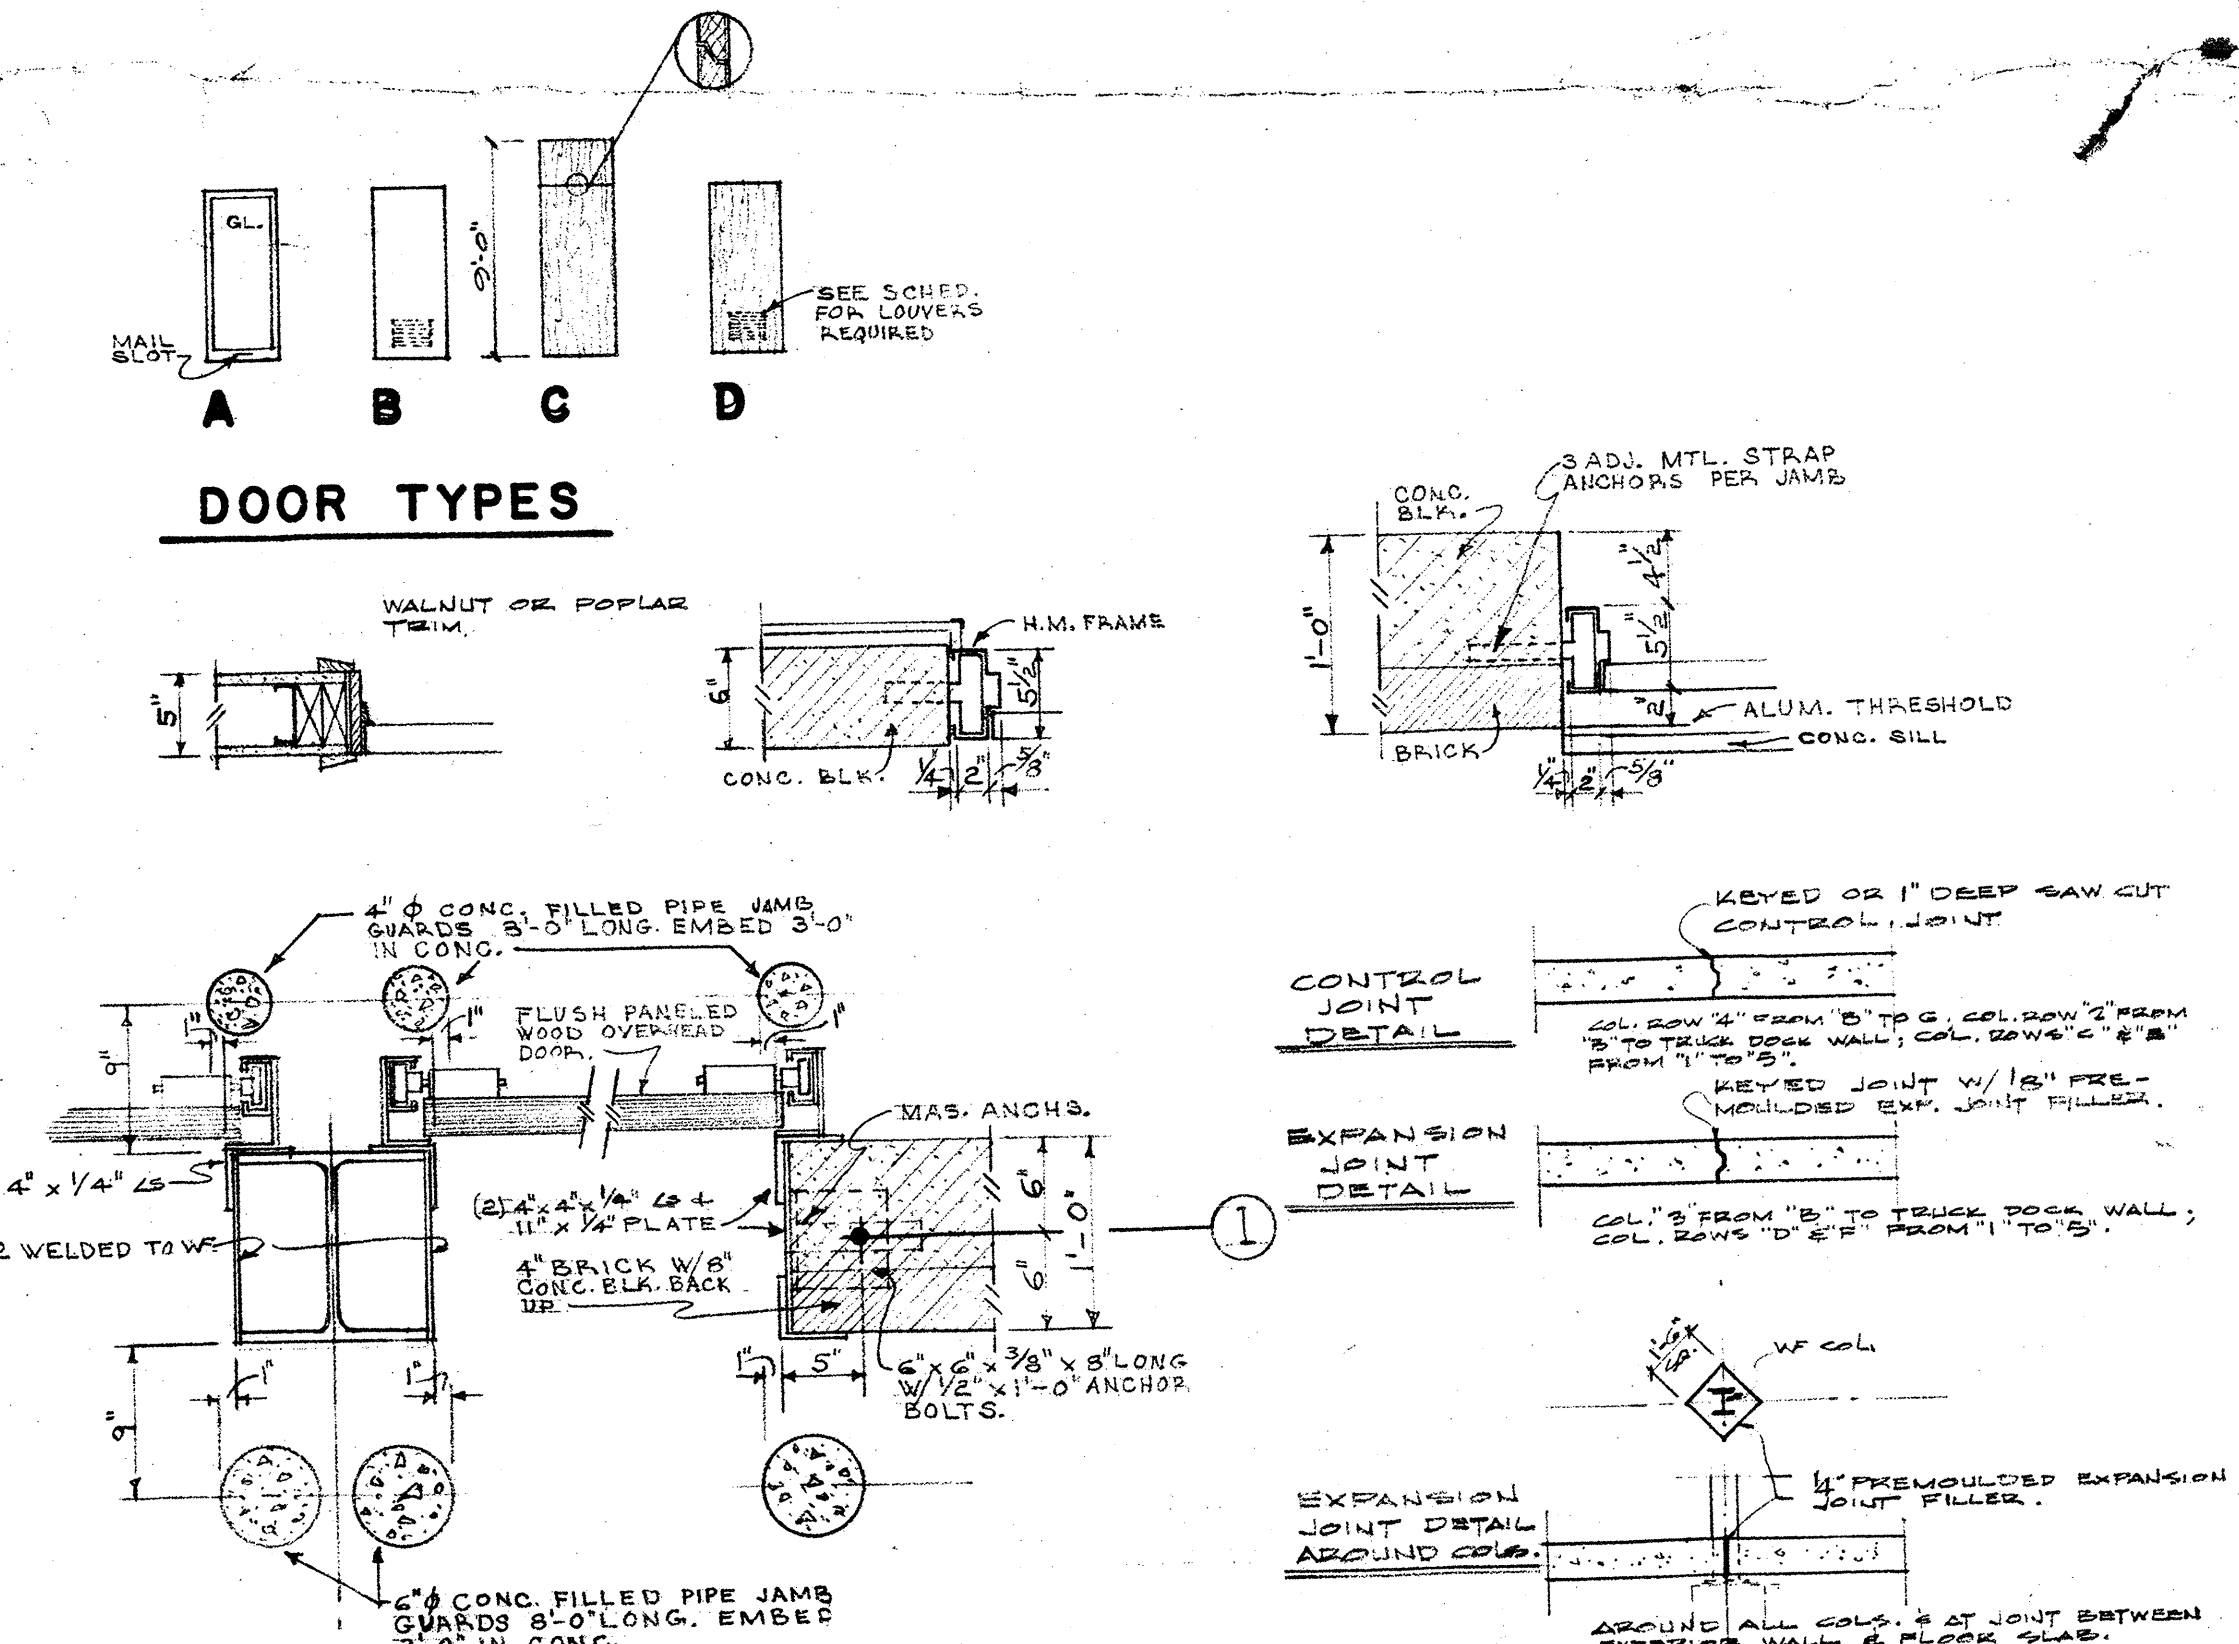

**DOOR TYPES**

**DOOR JAMBS**

**TYPICAL FLOOR CONTROL & EXPANSION JOINTS**