


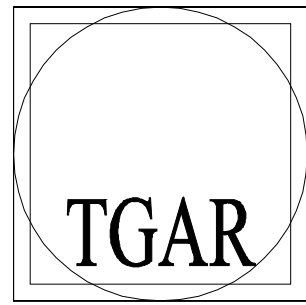



TGAR GROUP, Inc.

ARCHITECTURE * ENGINEERING * CONSTRUCTION
DESIGN BUILD
1215 E. 10th Street
Kenosha, Wisconsin 53140
Ph: (262) 652-2417
Fax: (262) 652-2435


SHERIDAN ROAD MAJOR ATERIAL ROAD

8TH AVENUE

55TH STREET

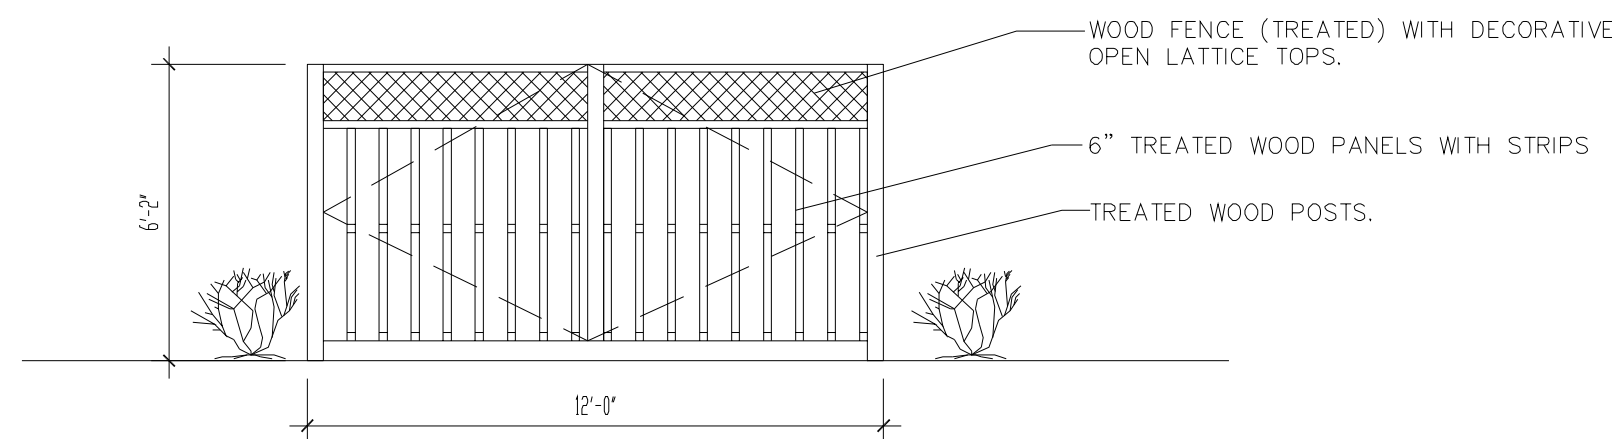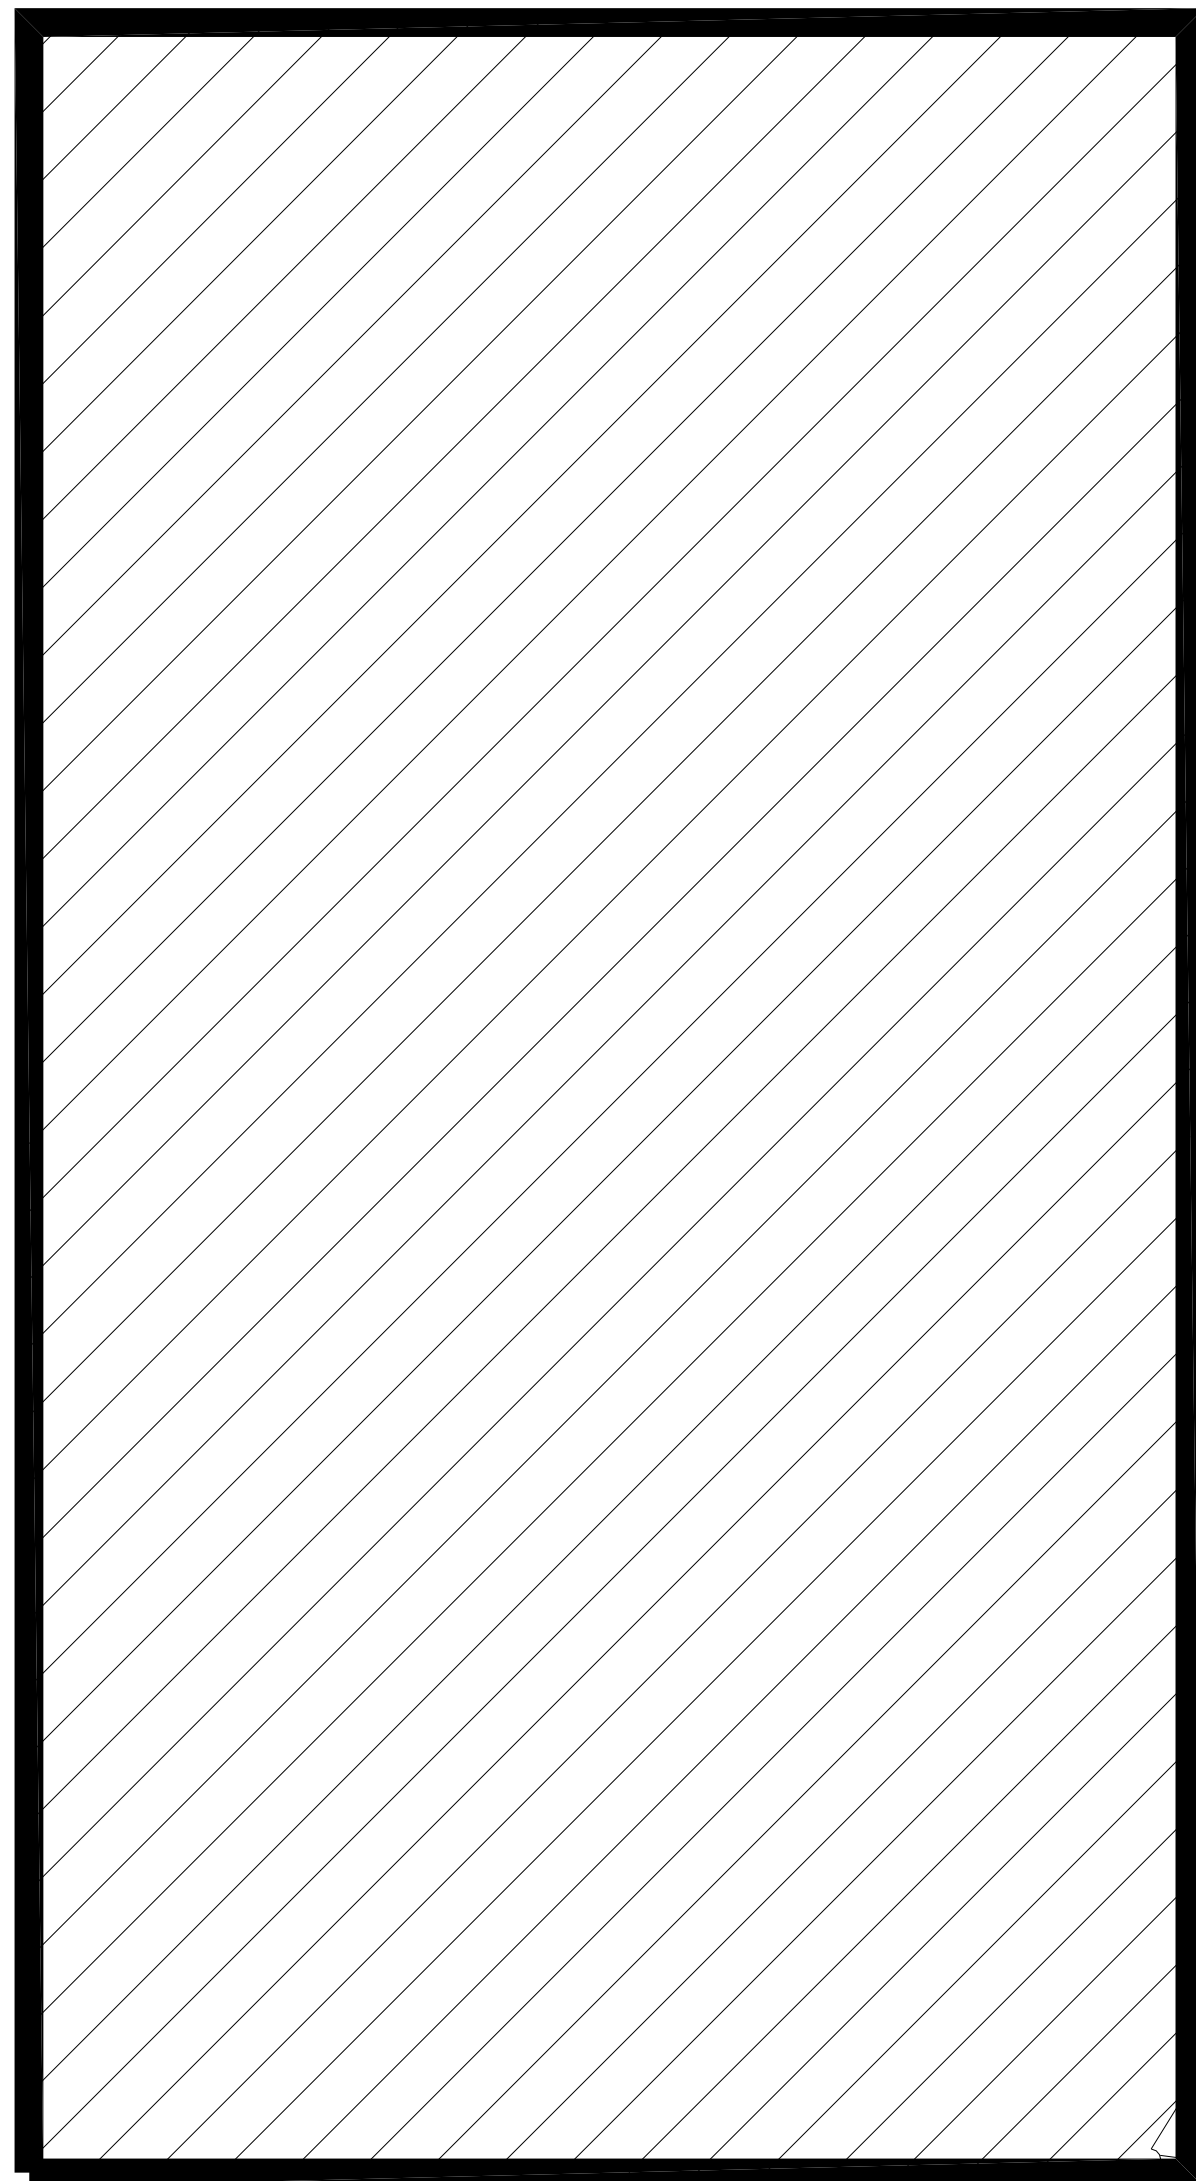


2 DUMPSTER ENCLOSURE
N.T.S

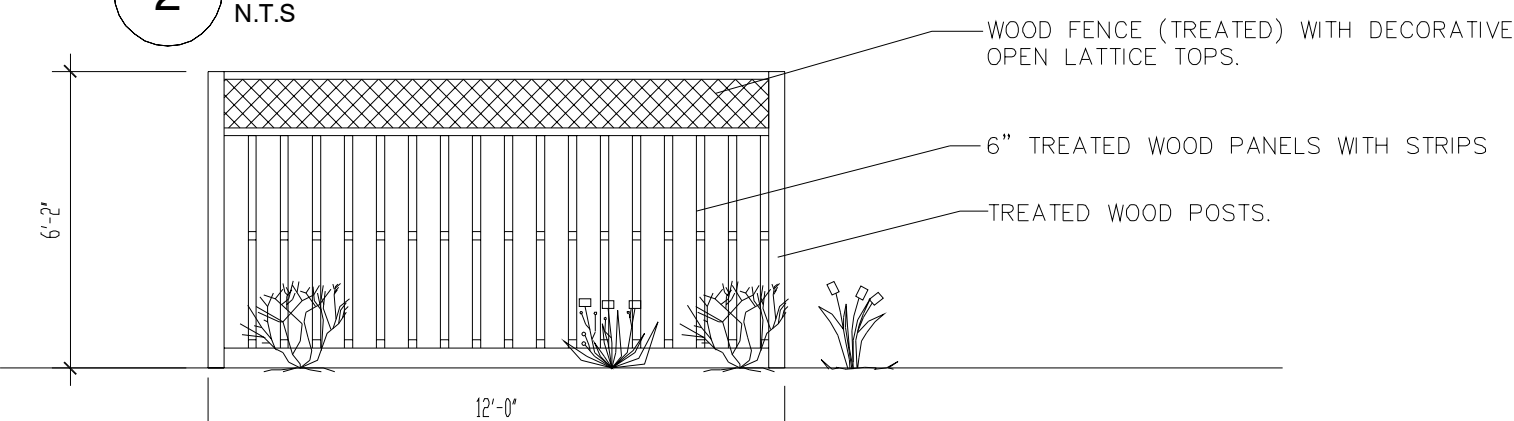

3 DECORATIVE SCREEN FENCE
N.T.S

1 SITE PLAN.
1"=10'-0"

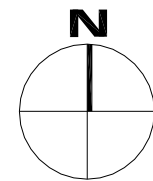

PLANT LIST

Conifer Evergreen

Quantity	Symbol	Scientific Name	Common Name	Code Name	Planting Size
3		Taxus x media 'Tauntonii'	Taunton Yew	Tatau	18"-24"

Shrub

Quantity	Symbol	Scientific Name	Common Name	Code Name	Planting Size
9		Weigela florida 'Rumba'	Rumba Weigela	wfrum	18"-24"

"PARKING LOT"
VA CENTER
800-55th STREET
Kenosha, WI

PRINCIPAL IN CHARGE: AGG
DESIGNED BY: OVL
DRAWN BY: OVL
CHECKED BY: AGG
APPROVED: DATE 08-13-08
SHEET DESCRIPTION

SITE PLAN.

SCALE: 1" = 10'-0"

PROJECT NO:
26026

SHEET NO.:
A1.0