

WALL LEGEND:

WALL TO BE DEMOLISHED



EXISTING FRAME WALL

NEW FRAME WALL

EXISTING BRICK FINISH

EXISTING C.M.U. WALL


SECOND FLOOR PLAN
SCALE: 1/4" = 1'-0"

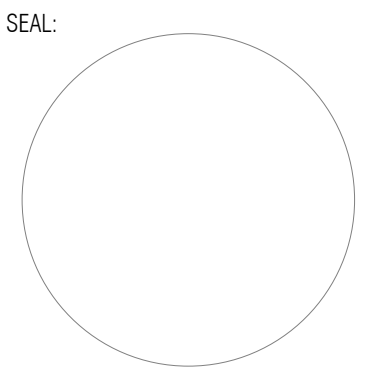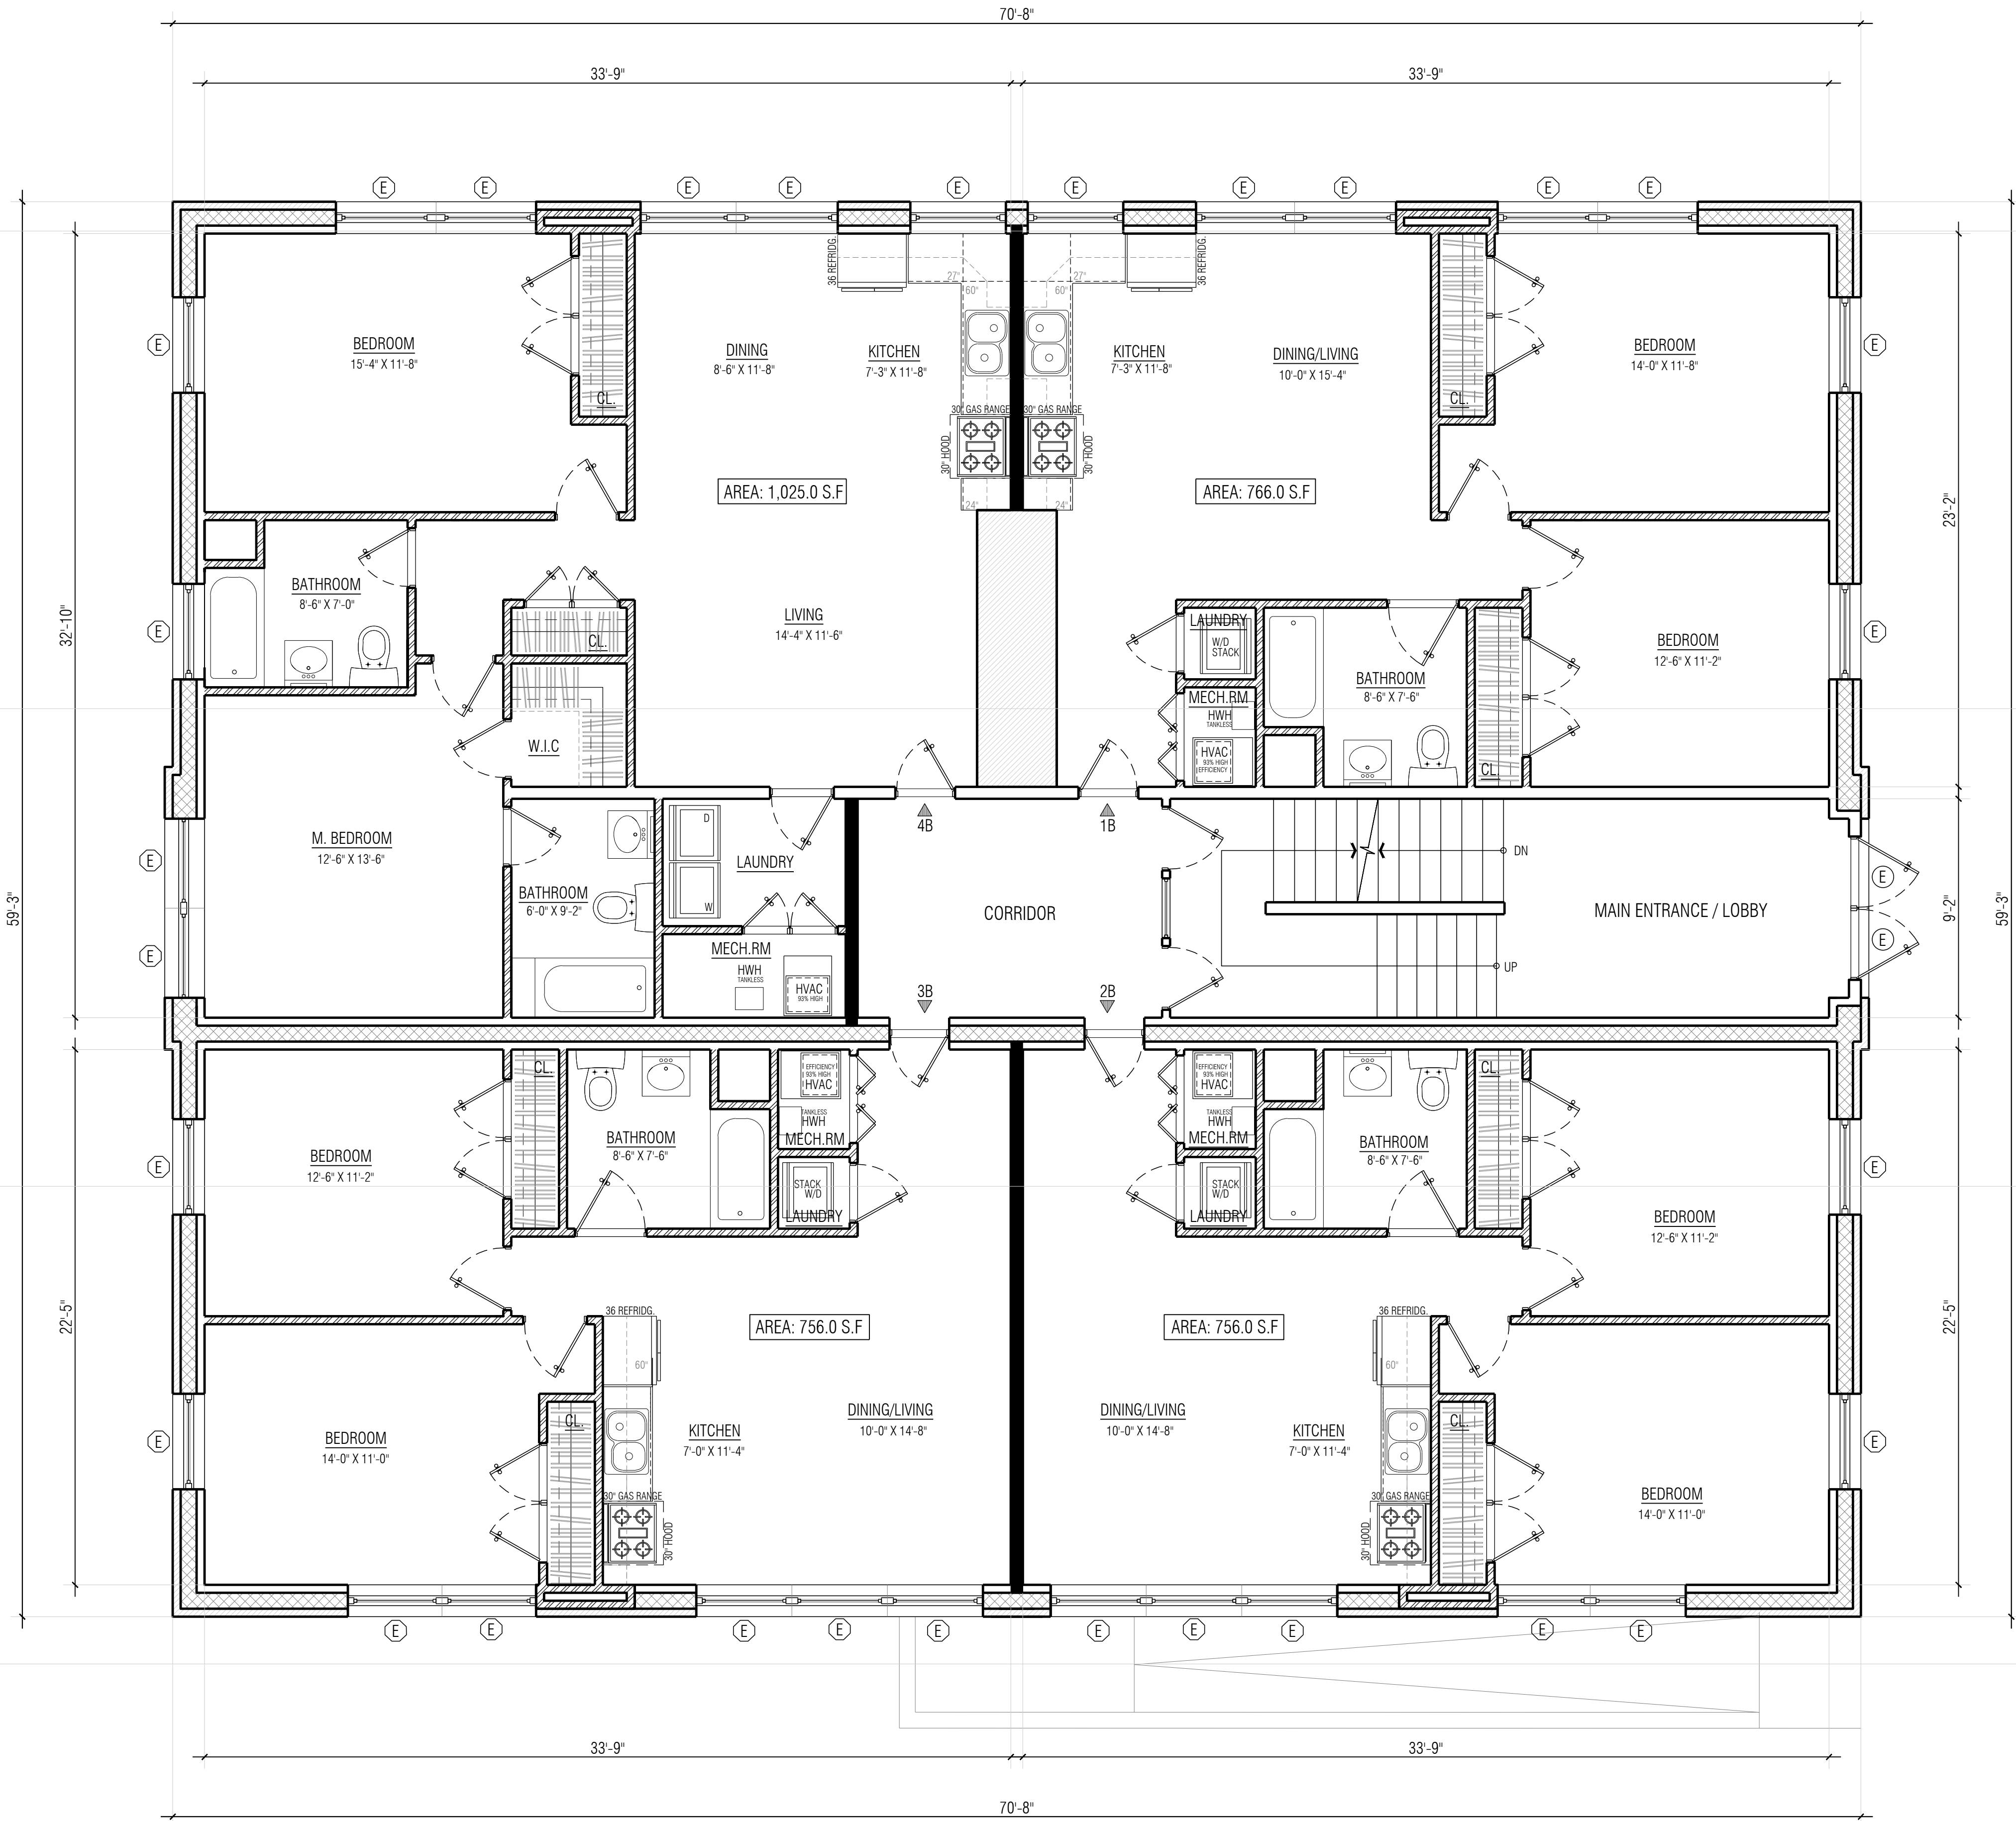


#	REVISION DESCRIPTION	DATE

WALL LEGEND:

	WALL TO BE DEMOLISHED
	EXISTING FRAME WALL
	NEW FRAME WALL
	EXISTING BRICK FINISH
	EXISTING C.M.U. WALL

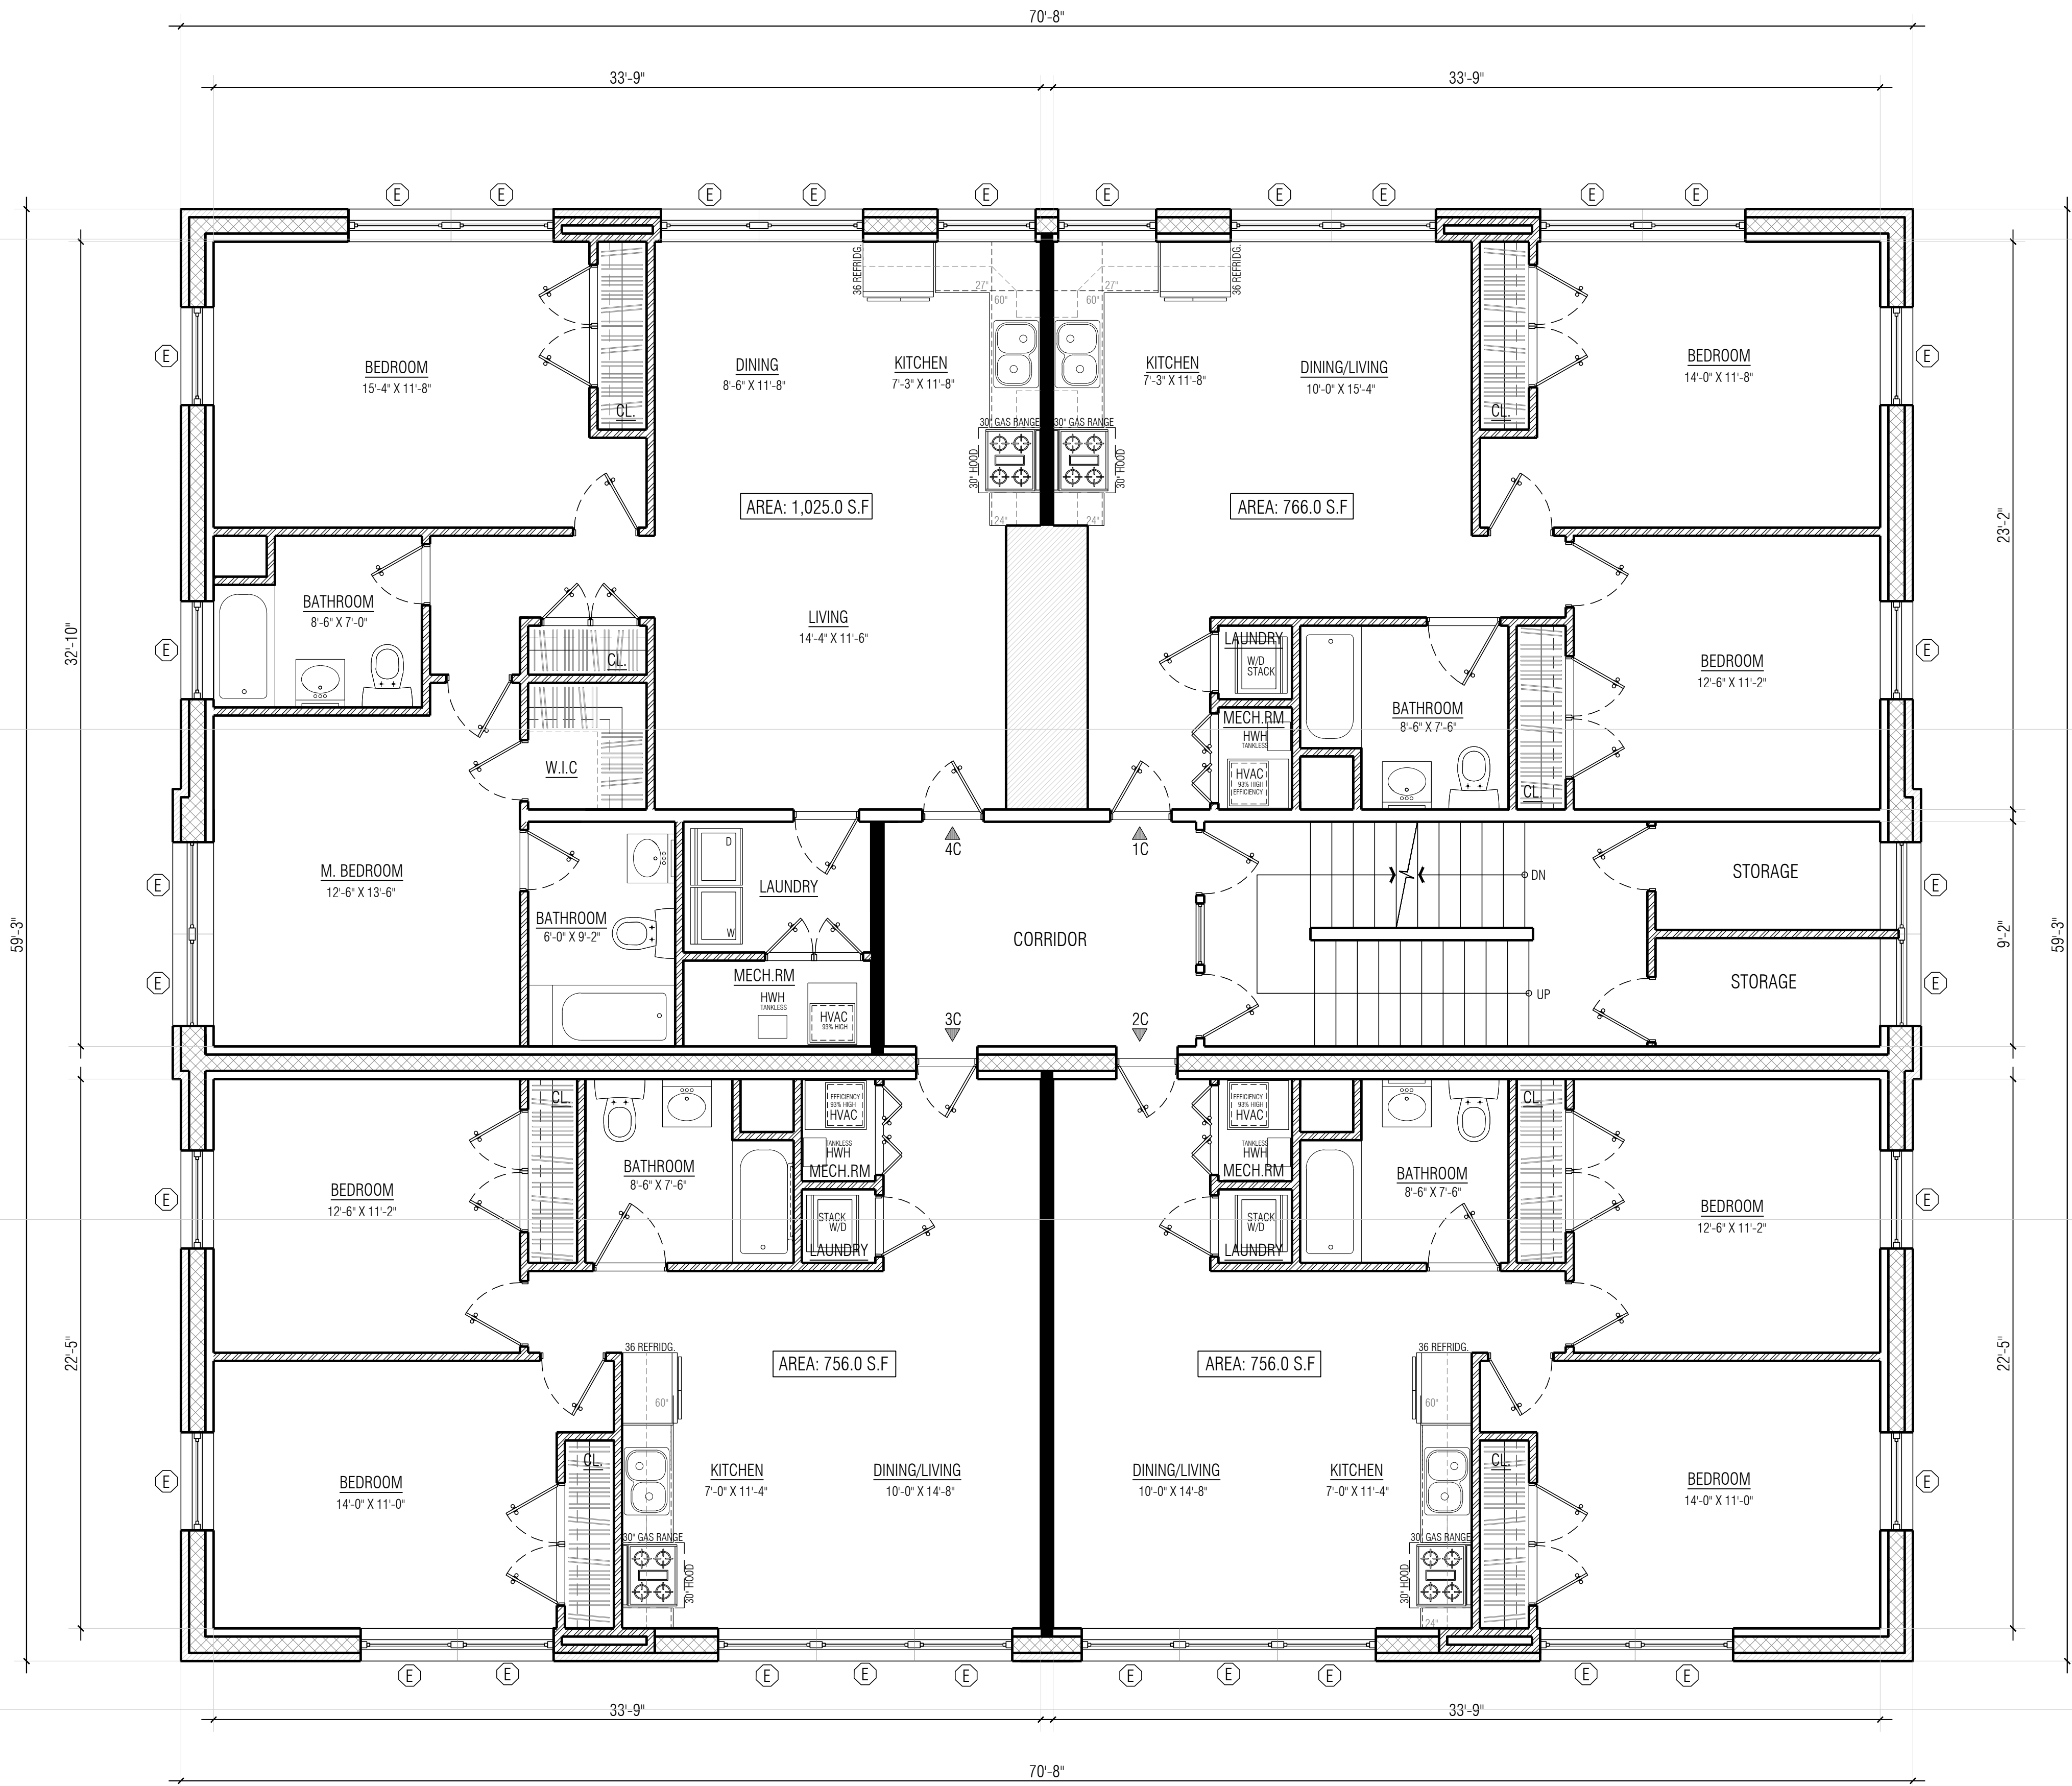

THIRD FLOOR PLAN
SCALE: 1/4"=1'-0"

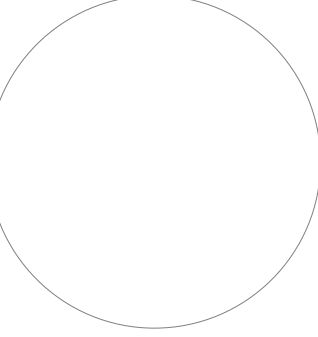

#	REVISION DESCRIPTION	DATE