


Original floor plan - not "as-built"

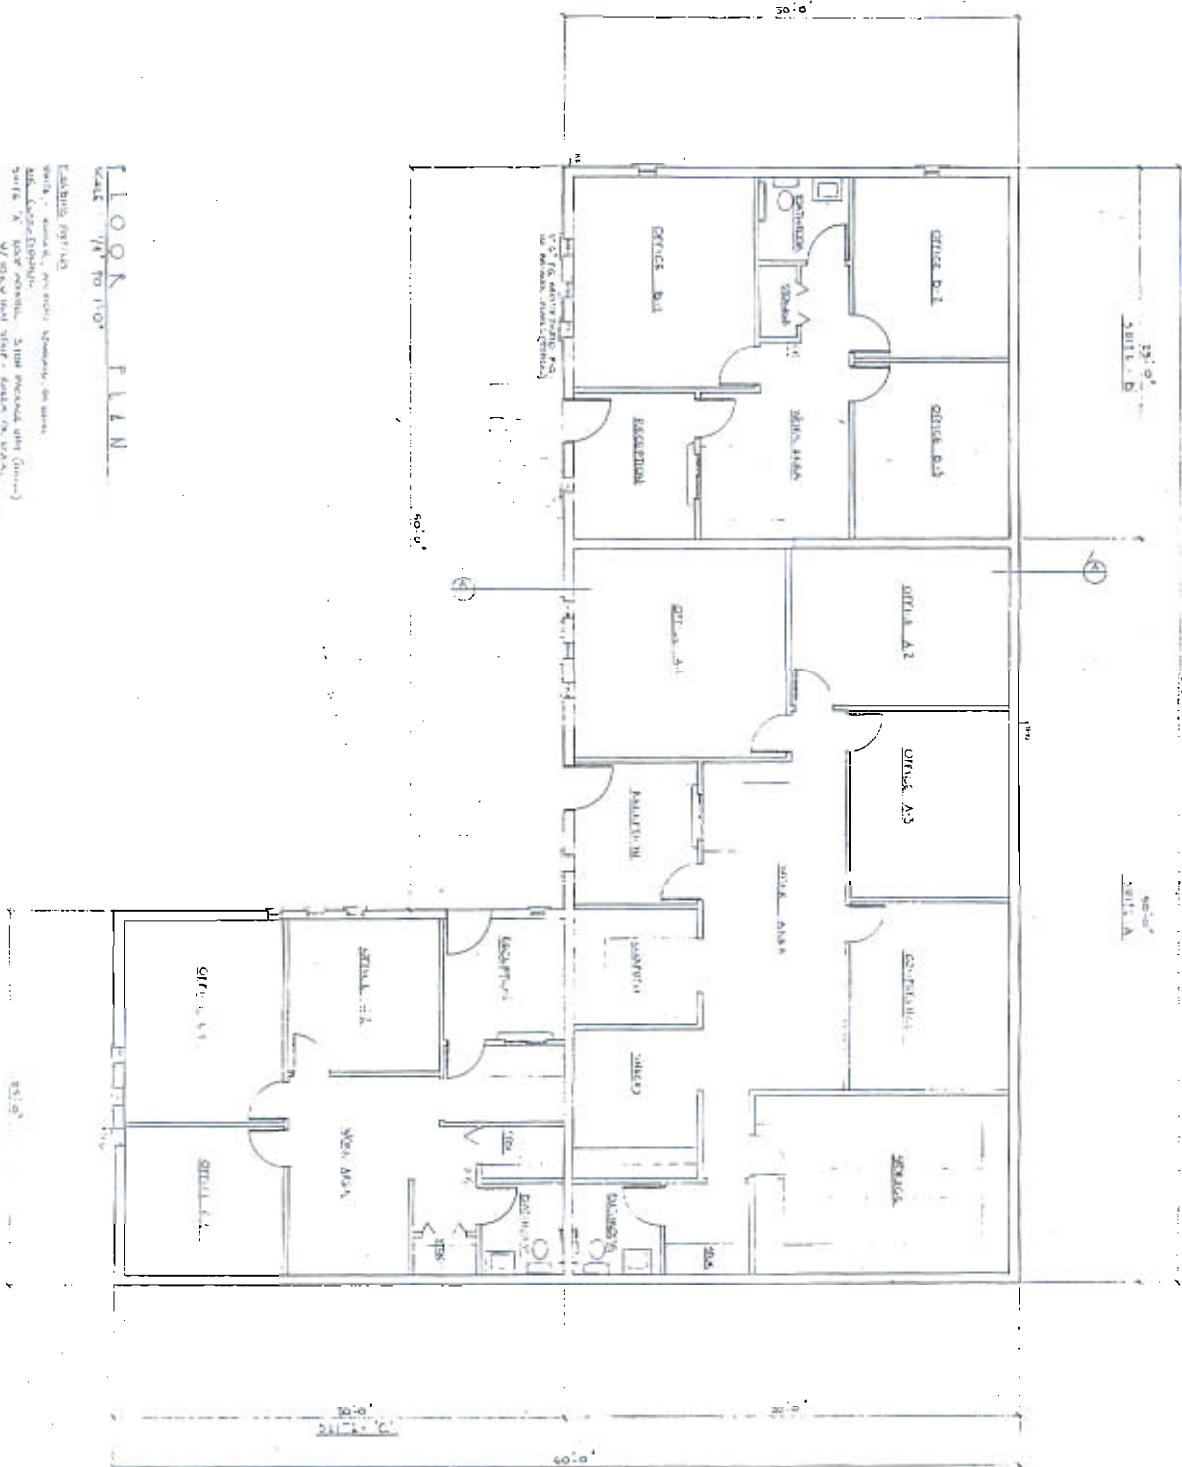

FLOOR PLAN
 SCALE: 1/4" = 1'-0"
 DRAWING NO. 101-101
 DATE: 10/1/83
 PROJECT: 101-101
 SHEET: 101-101-101
 1/4" = 1'-0"

	PROPOSED OFFICE	PROJECT NO.	ARCHITECT	ENGINEER	<table border="1"> <tr> <th colspan="2">REVISION</th> </tr> <tr> <td> </td> <td> </td> </tr> </table>	REVISION			
	REVISION								
	101-101	PROJECT NO.	101-101	101-101					