

THIS DRAWING IS THE PROPERTY OF THE ENGINEER. IT HAS BEEN SPECIFICALLY PREPARED FOR THE OWNER FOR THIS PROJECT AT THIS SITE AND IS NOT TO BE USED FOR ANY OTHER PURPOSE, LOCATION OR OWNER WITHOUT WRITTEN CONSENT OF THE ENGINEER.

Atlantic Consulting & Engineering LLC

525 John Street
Bridgeport, Connecticut
06604-3926
(203) 336-4422
(203) 336-1769 FAX
info@atlantic-eng.com

PROPOSED RENOVATION
145 WATER ST.
NORWALK, CT 06854


Job Number:
XXX

Start Date:
5/20/23

Issued For:	Date:
APPROVAL	3/15/24
PERMIT	3/18/24

REVISION	Date:

Drawn By: TJP Checked By: JEQ

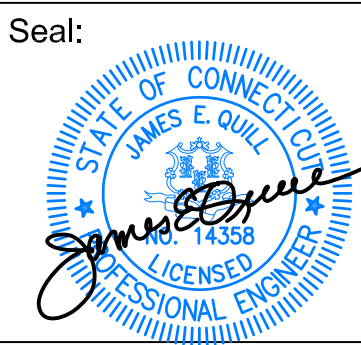

Sheet Title:
1st FLOOR
STRUCTURAL
OVERLAY

Scale:
AS NOTED

Sheet Number:
A-1



LEGEND:

- EXISTING WALLS TO REMAIN
- NEW 2x4 & 2x6 WOOD FRAMED WALLS
- LIGHT AND EXHAUST FAN (1 SWITCH)

DOOR SCHED.			
I.D.	SIZE		QTY.
1	3068	SOLID WOOD — SINGLE HINGE	7
2	3068	ADA WITH SELF CLOSING LATCHES	2
3	3068	STEEL INSULATED	1

WINDOW SCHED.			
I.D.	SIZE	TYPE	QTY.
1	60"x48"	DOUBLE PANE — PICTURE	7
2	60"x48"	PLEXI—GLASS — PICTURE	1

1st FLOOR PLAN
SCALE: 1/4"=1'-0"

THIS DRAWING IS THE PROPERTY OF THE ENGINEER. IT HAS BEEN SPECIFICALLY PREPARED FOR THE OWNER FOR THIS PROJECT AT THIS SITE AND IS NOT TO BE USED FOR ANY OTHER PURPOSE, LOCATION OR OWNER WITHOUT WRITTEN CONSENT OF THE ENGINEER.

Atlantic Consulting & Engineering LLC

525 John Street
Bridgeport, Connecticut
06604-3926
(203) 336-4422
(203) 336-1769 FAX
info@atlantic-eng.com

PROPOSED RENOVATION
145 WATER ST.
NORWALK, CT 06854


Job Number:
XXX

Start Date:
5/20/23

Issued For:	Date:
APPROVAL	3/15/24
PERMIT	3/18/24

REVISION	Date:
----------	-------


Drawn By: TJP Checked By: JEQ

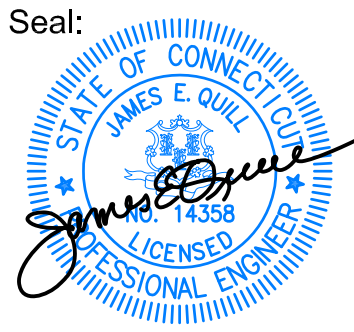

Sheet Title:
2nd
FLOOR PLAN

Scale:
AS NOTED

Sheet Number:
A-2

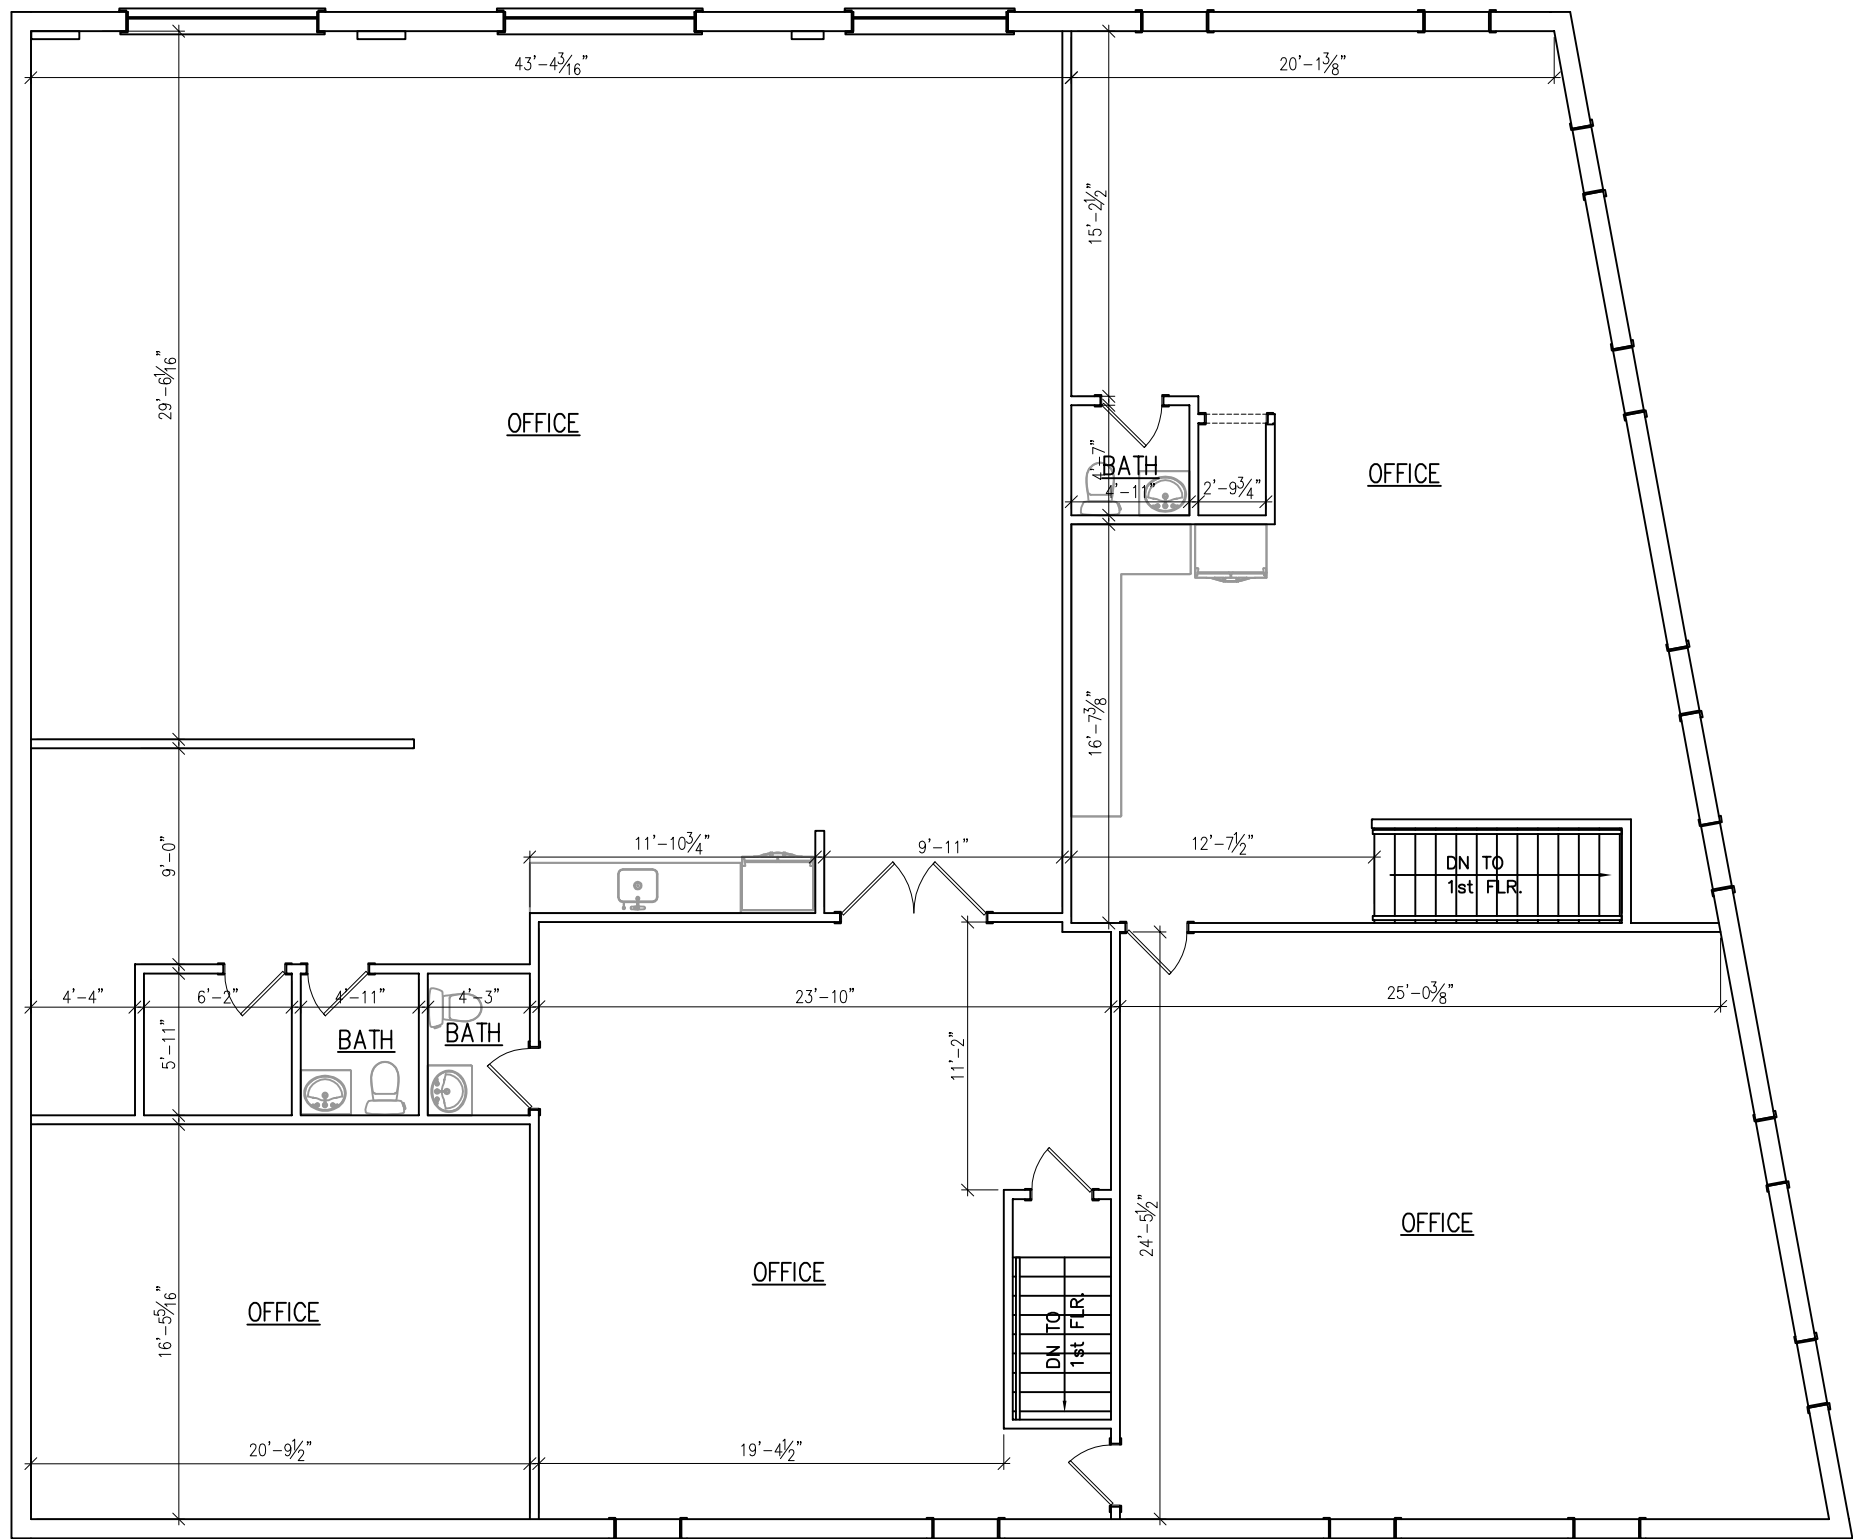

2nd FLOOR PLAN
SCALE: 1/4"=1'-0"

THIS DRAWING IS THE PROPERTY OF THE ENGINEER. IT HAS BEEN SPECIFICALLY PREPARED FOR THE OWNER FOR THIS PROJECT AT THIS SITE AND IS NOT TO BE USED FOR ANY OTHER PURPOSE, LOCATION OR OWNER WITHOUT WRITTEN CONSENT OF THE ENGINEER.

Atlantic Consulting & Engineering LLC

525 John Street
Bridgeport, Connecticut
06604-3926
(203) 336-4422
(203) 336-1769 FAX
info@atlantic-eng.com

PROPOSED RENOVATION
145 WATER ST.
NORWALK, CT 06854


Job Number:
XXX

Start Date:
5/20/23

Issued For:	Date:
APPROVAL	3/15/24
PERMIT	3/18/24

REVISION	Date:

Drawn By: Checked By:
TJP JEQ

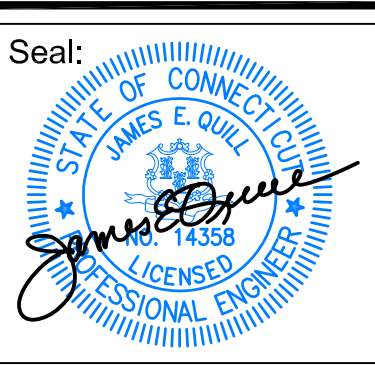


Sheet Title:
1st FLOOR
DEMO PLAN

Scale:
AS NOTED

Sheet Number:
D-1

LEGEND:
——— EXISTING WALLS TO REMAIN
----- EXISTING WALLS TO BE REMOVED

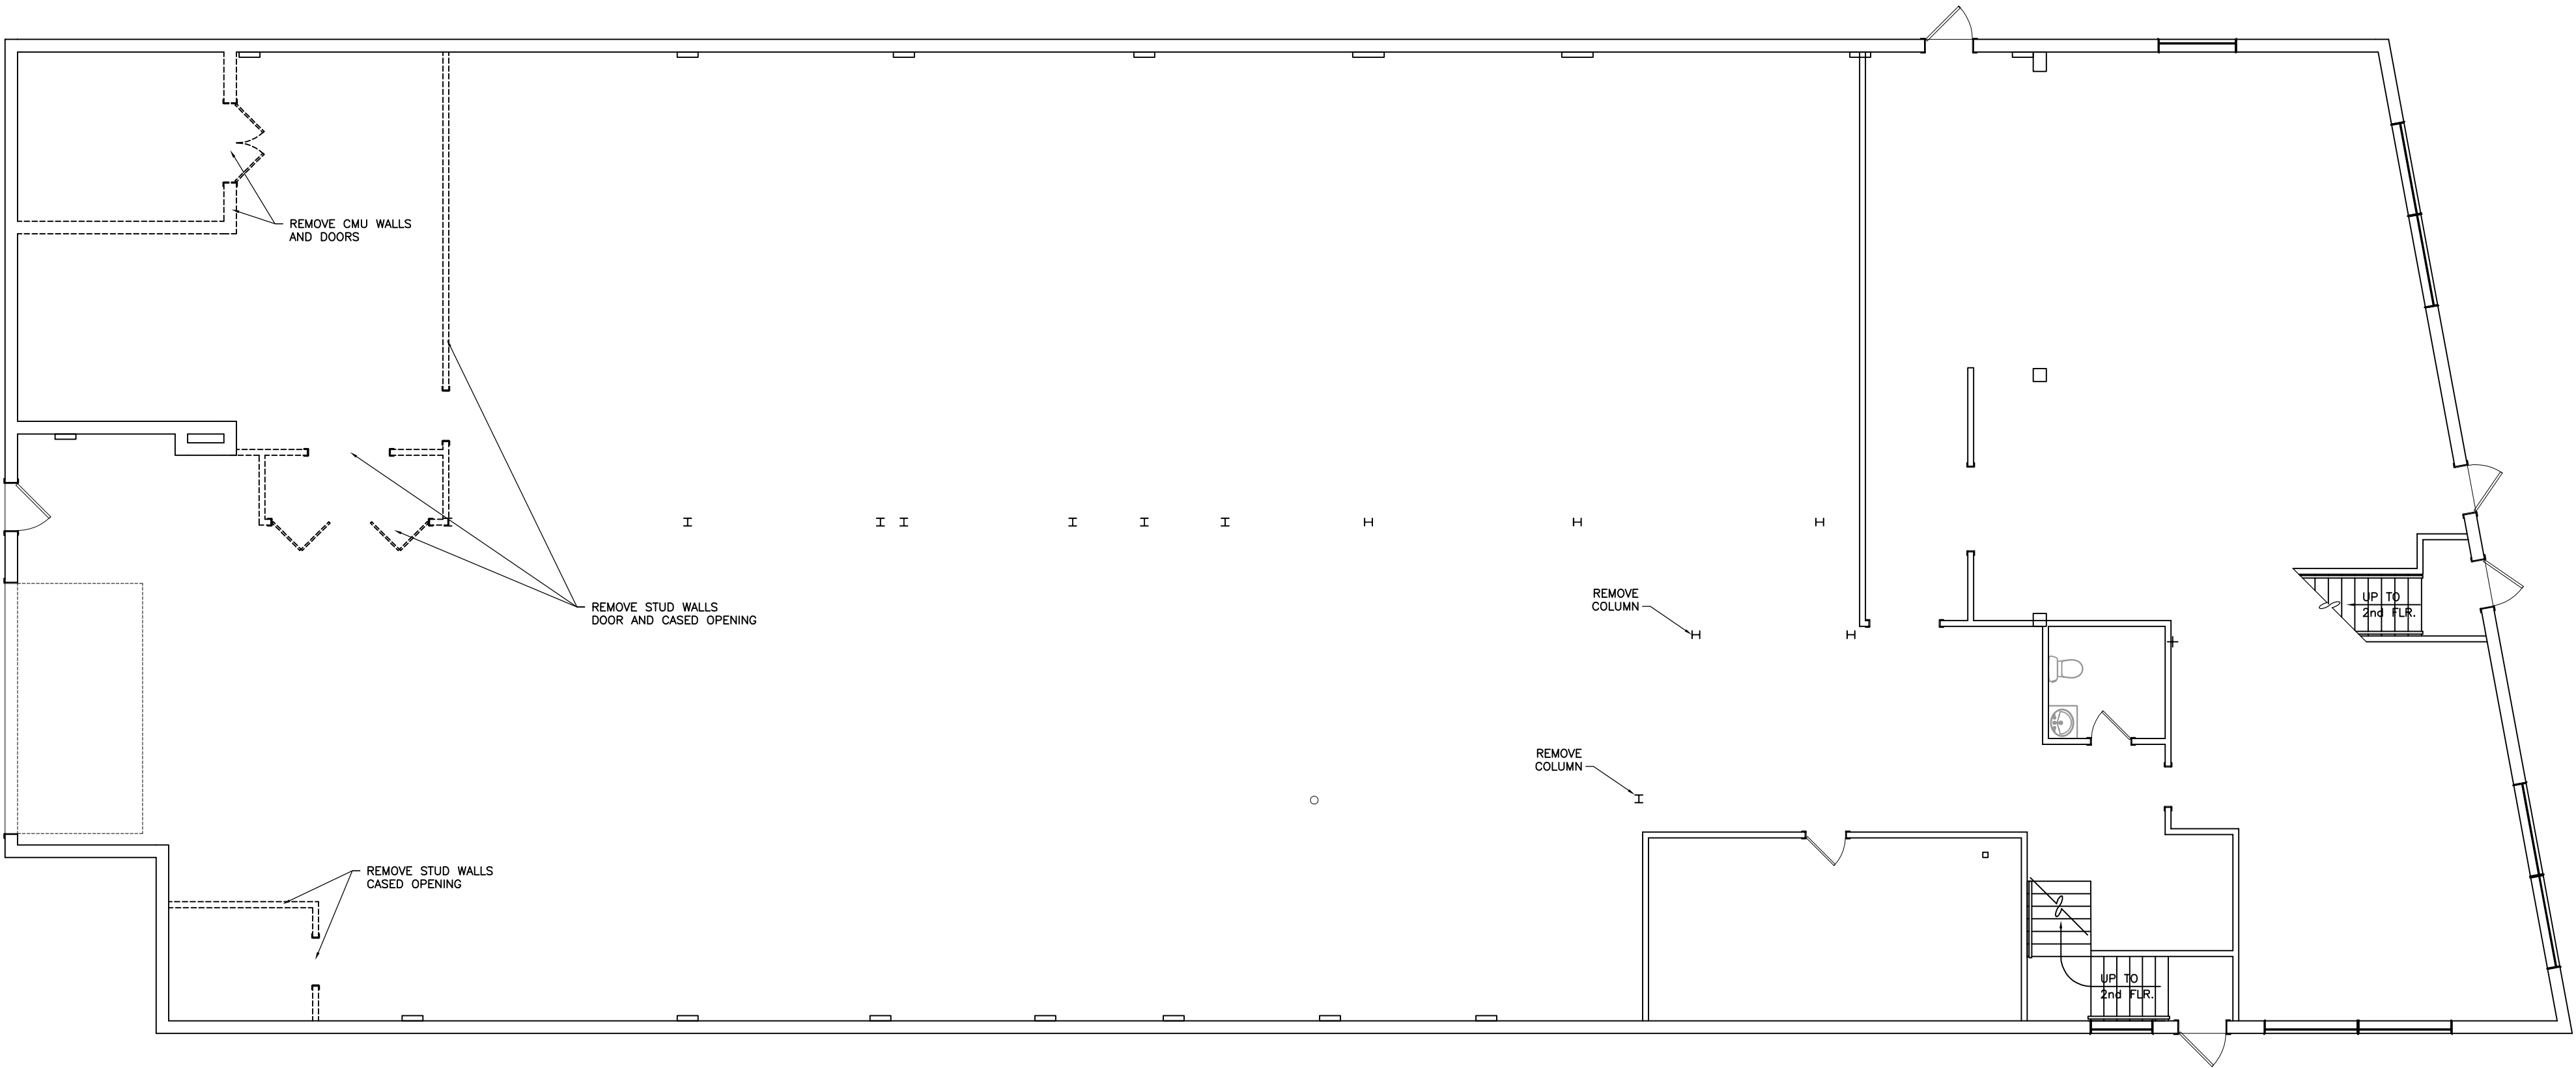

LEGEND:
——— EXISTING WALLS TO REMAIN
----- EXISTING WALLS TO BE REMOVED

1st FLOOR DEMO PLAN
SCALE: 1/4"=1'-0"