



DATE

192

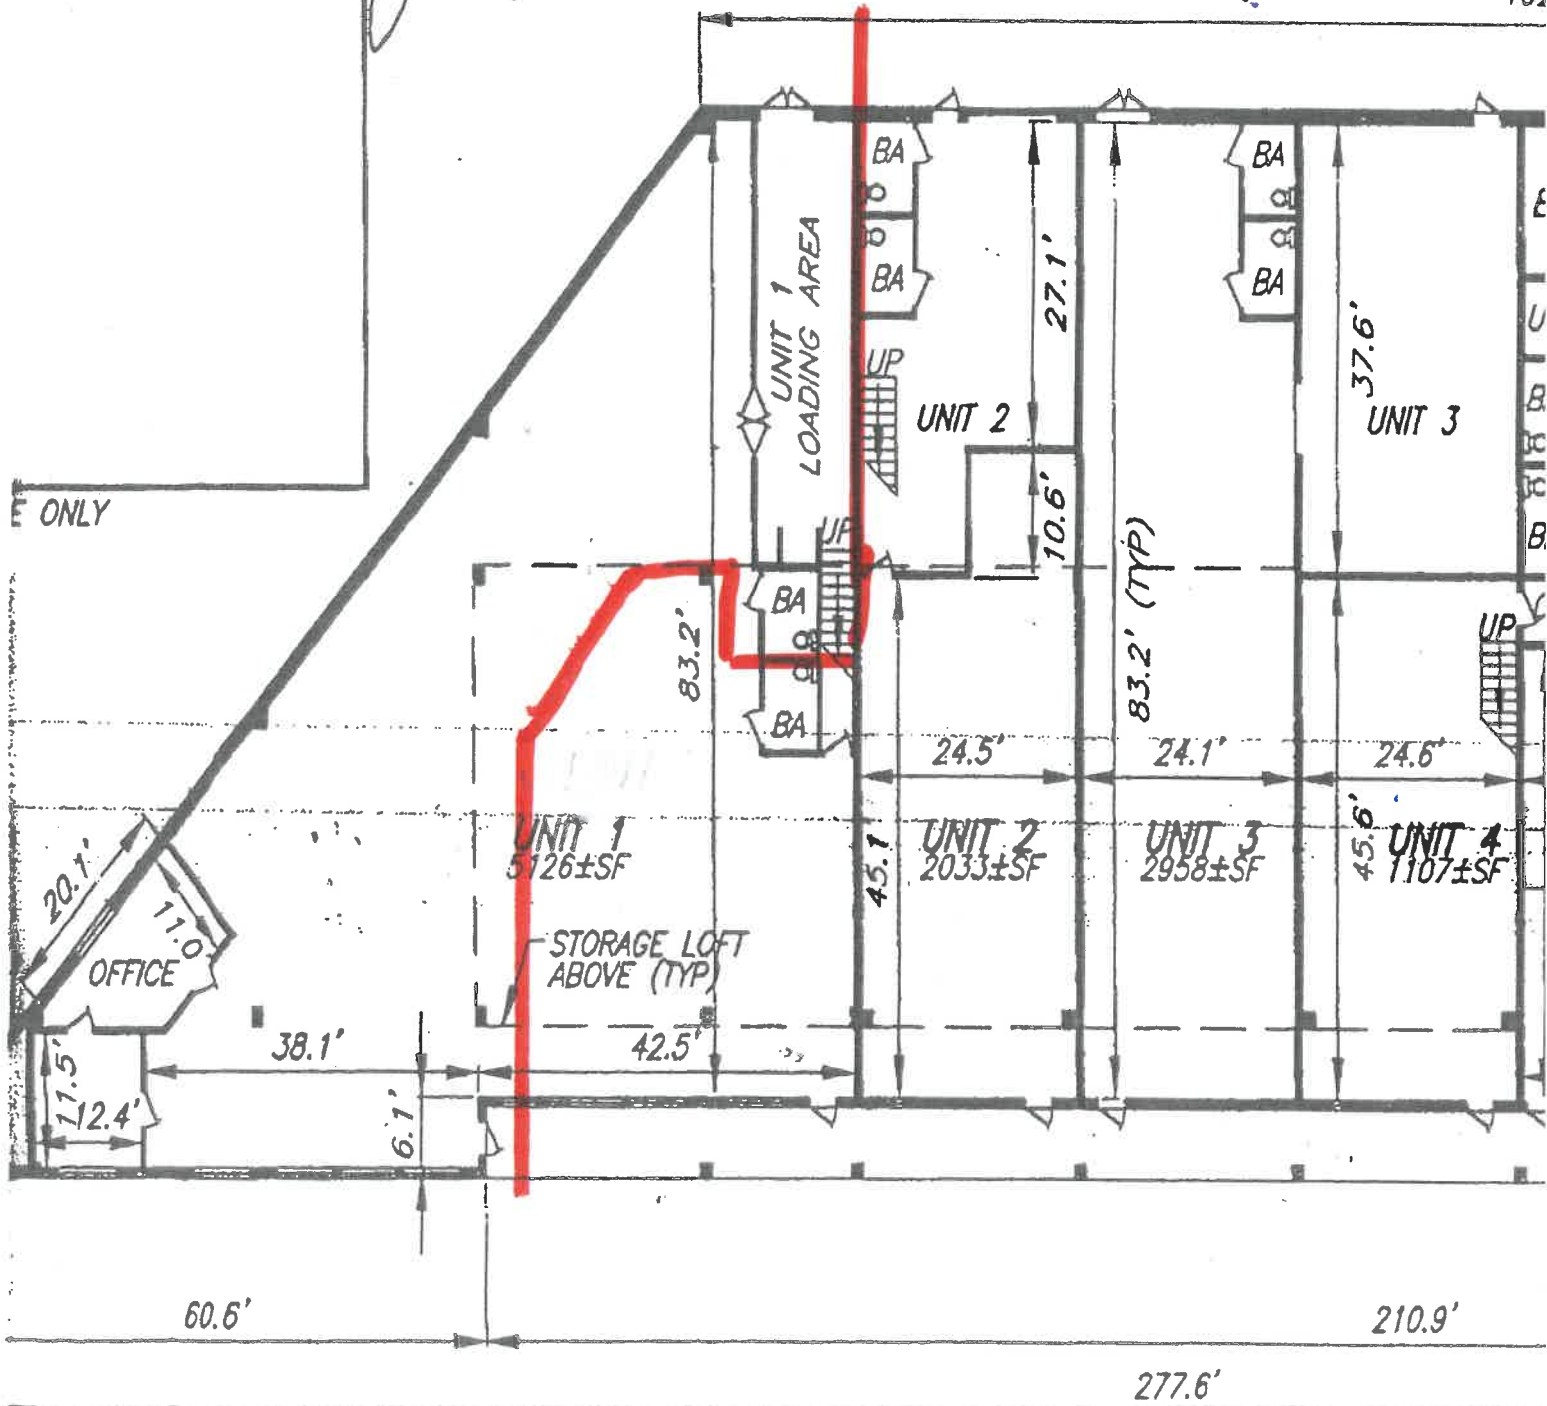

THIS PLAN FULLY AND
 ACTS THE LAYOUT, LOCATION,
 AND DIMENSIONS, OF UNITS 1
 FEDERAL CITY CONDOMINIUM,

FLOOR PLAN
 SCALE: 1" = 20'

 

CONDOMINIUM
 FOR
 FEDERAL CITY