

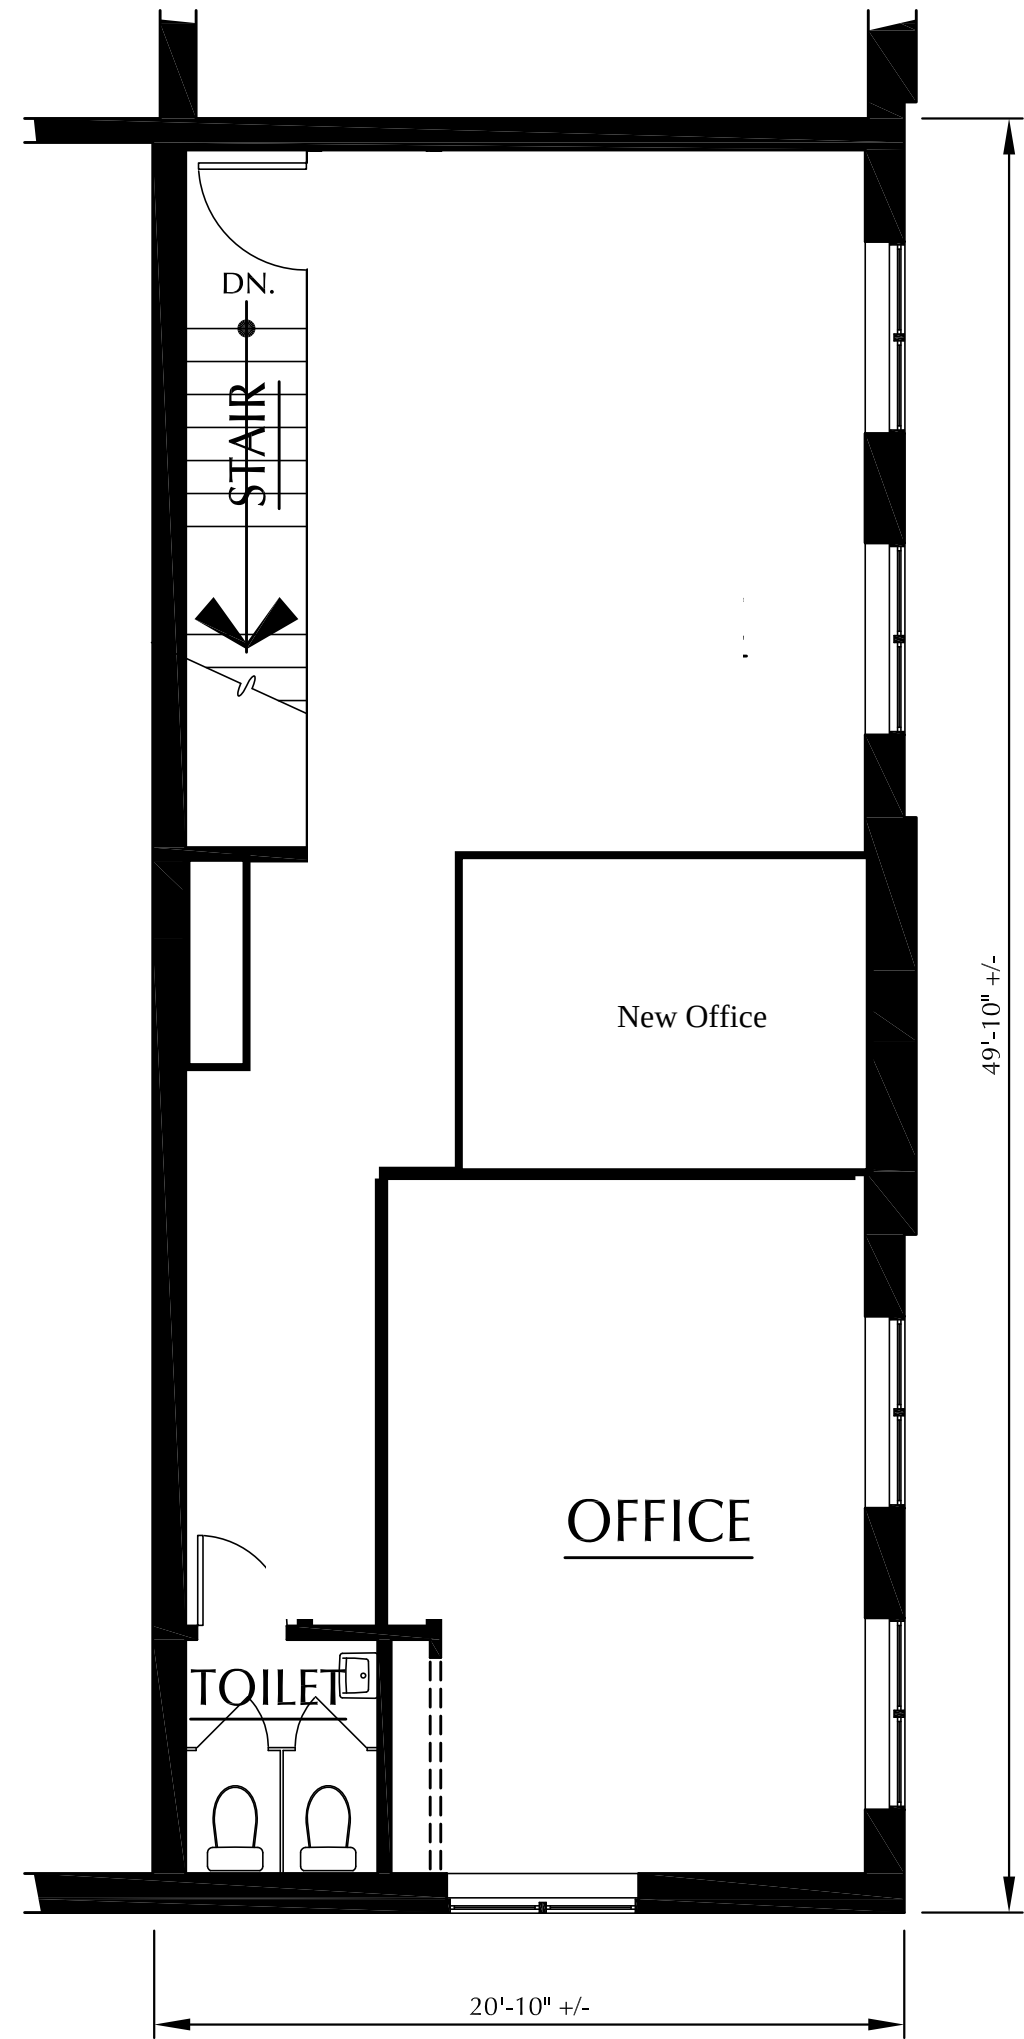
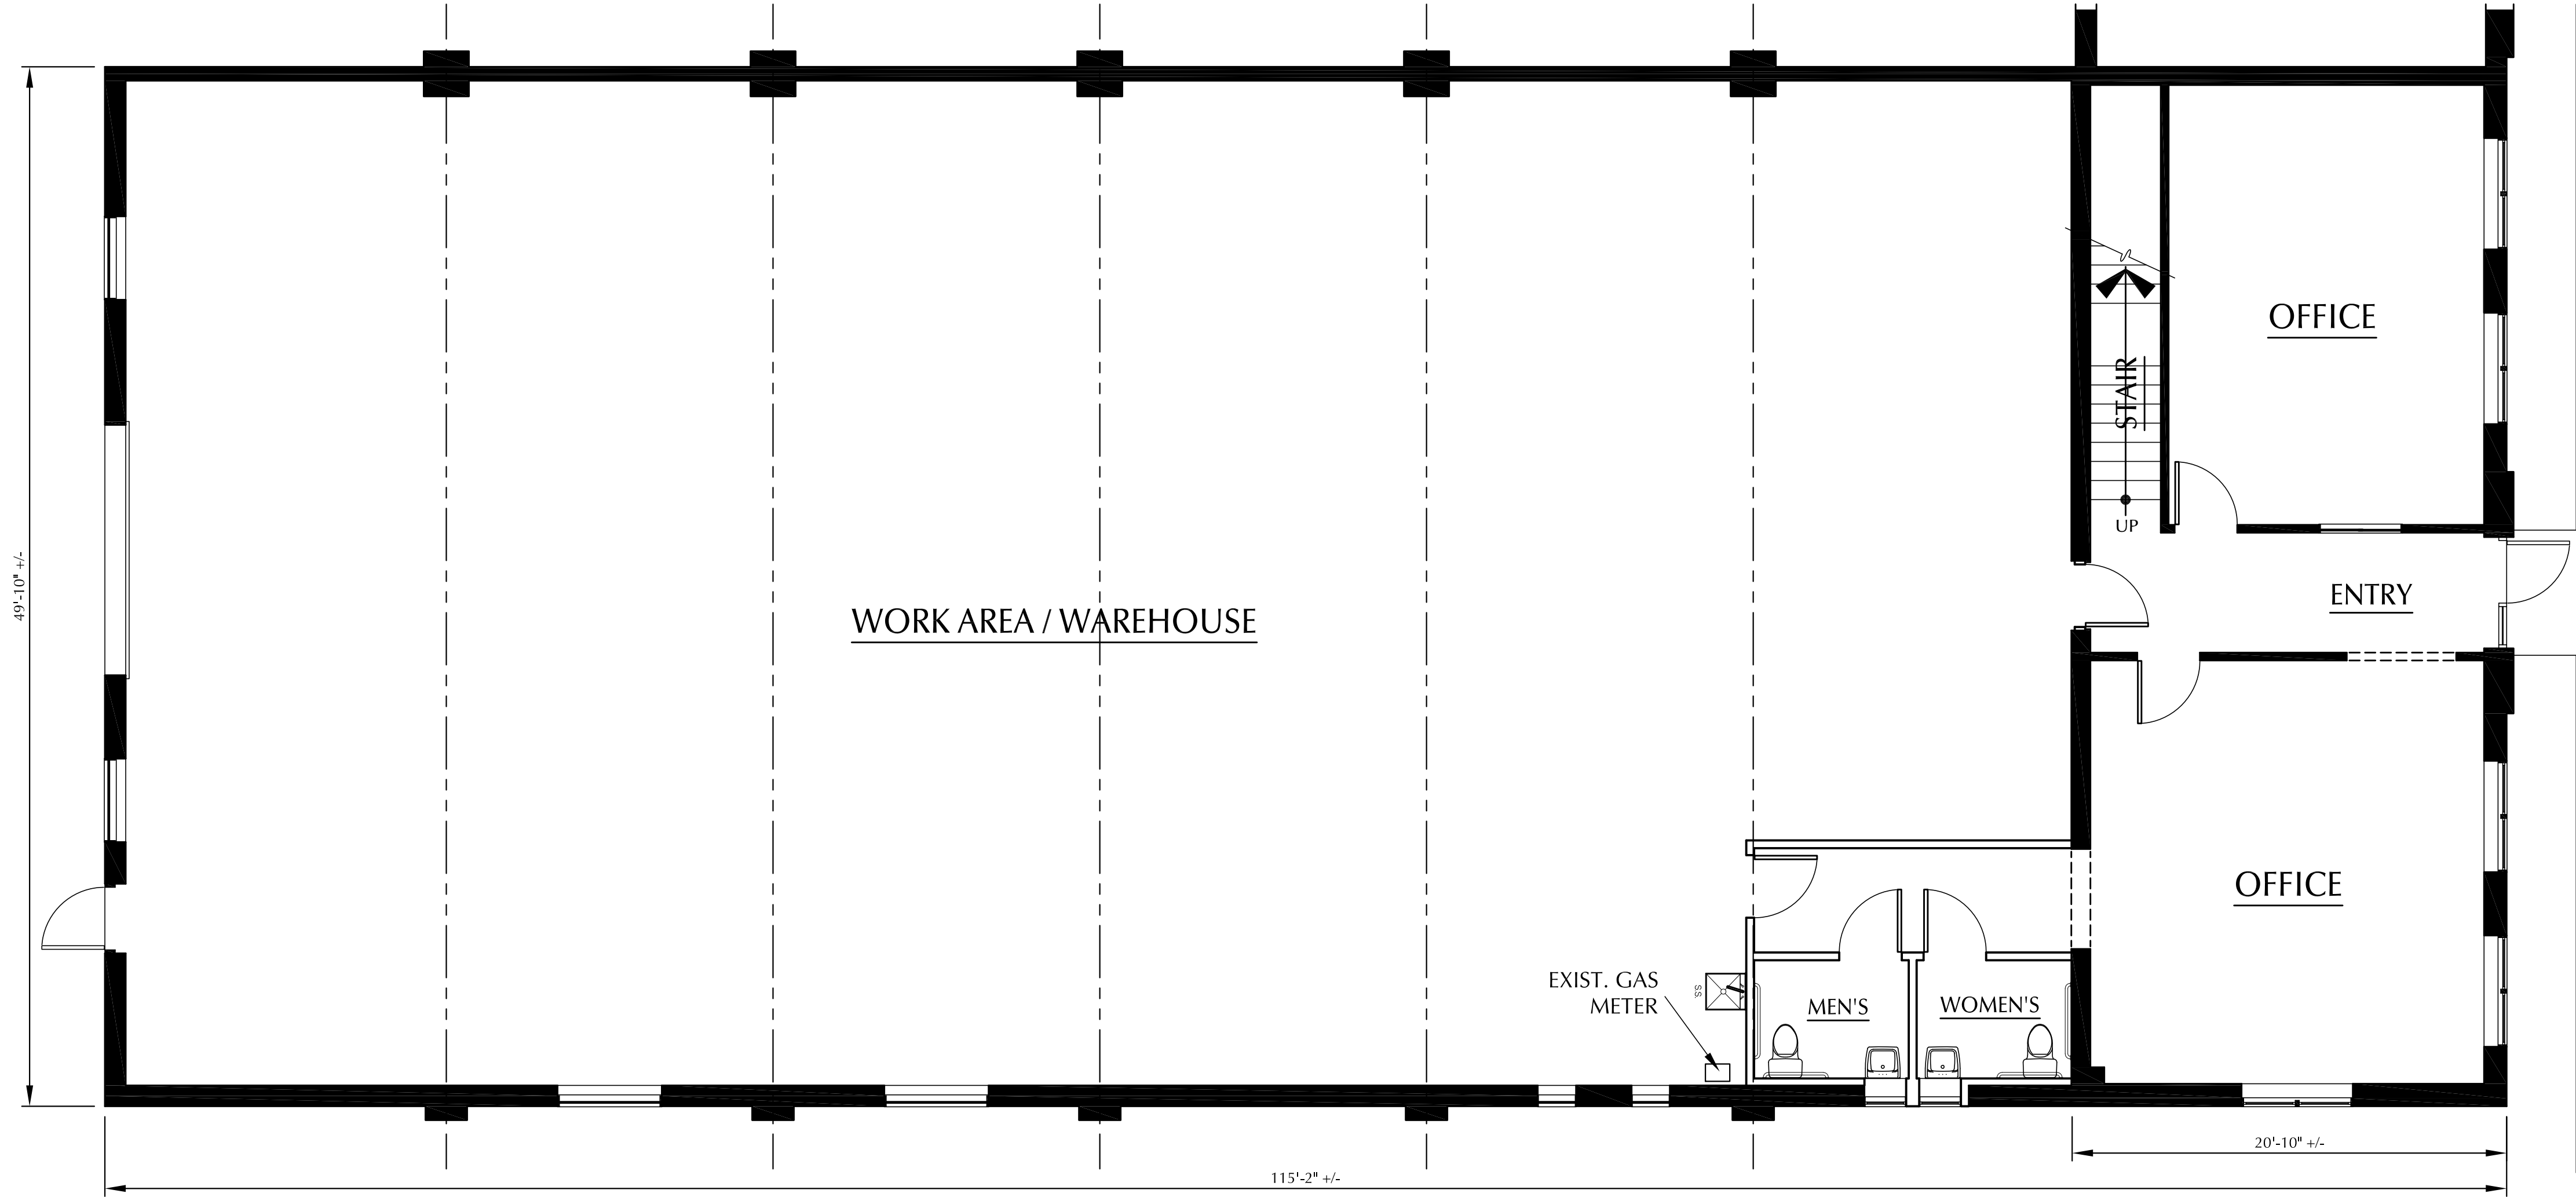


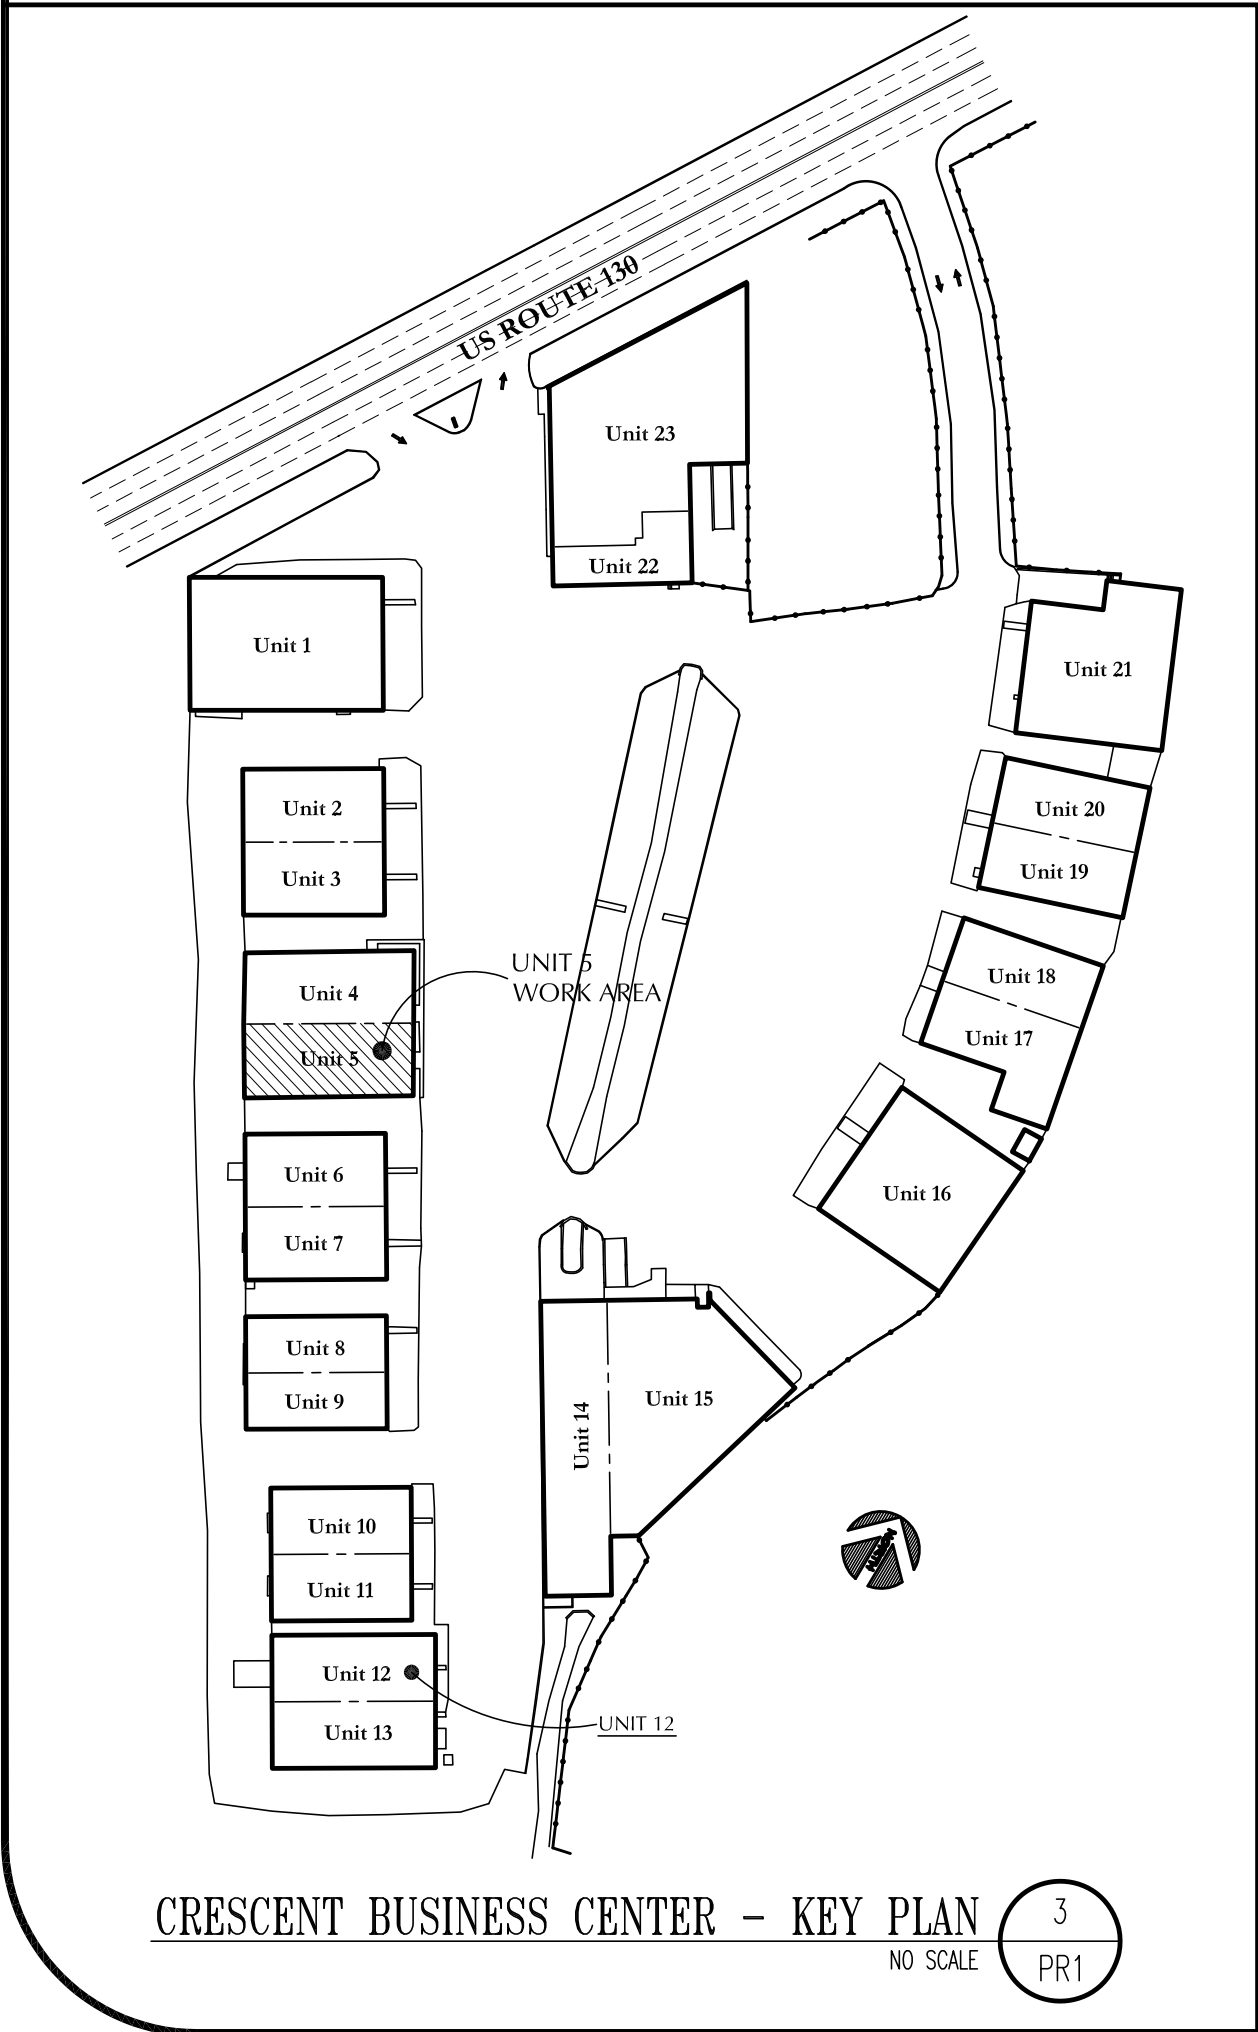

FIRST FLOOR PLAN 1
3/16" = 1'-0" PR-1

SECOND FLOOR PLAN 2
3/16" = 1'-0" PR-1

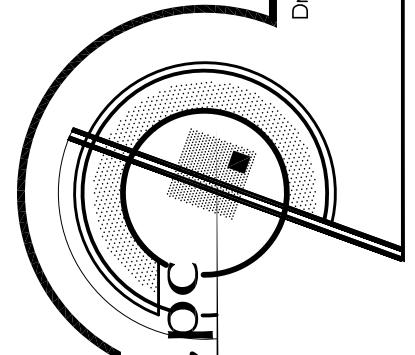

Charles Jon Meloy Architects, PC

177 Frederic Court, West Deptford, New Jersey 08086

856-686-9244; Fax: 856-686-1825

Architecture • Planning • Interior Design

Drawn By:	TD	Project No:	26011	Issued For:	DESIGN REVIEW
Date:	12 May 2011	Scale:	1/8" = 1'-0"	Client Approval:	

Drawing Title

FLOOR PLANS - UNIT 5

INTERIOR ALTERATIONS - UNIT 1

FOR
Crescent Business Park, LLC

7300 Route 130 North, Pensauken, New Jersey

Drawing No:

Sheet: 1 Of: 1

THIS DRAWING CONTAINS INFORMATION PROPRIETARY TO CHARLES JON MELOY ARCHITECTS, PC. IT IS THE PROPERTY OF CHARLES JON MELOY ARCHITECTS, PC. NO PART OF THIS DRAWING IS TO BE REPRODUCED OR TRANSMITTED IN ANY FORM OR BY ANY MEANS, ELECTRONIC OR MECHANICAL, INCLUDING PHOTOCOPYING, RECORDING, OR BY ANY INFORMATION STORAGE AND RETRIEVAL SYSTEM, WITHOUT THE WRITTEN PERMISSION OF CHARLES JON MELOY ARCHITECTS, PC. ANY REPRODUCTION OR TRANSMISSION OF THIS DRAWING FOR INFORMATION AND REFERENCE ONLY IN CONNECTION WITH THE OWNER'S USE, AND WITHOUT THE WRITTEN PERMISSION OF CHARLES JON MELOY ARCHITECTS, PC, IS STRICTLY PROHIBITED. THIS DRAWING SHALL NOT BE USED OR REPRODUCED EITHER IN WHOLE OR IN PART FOR ANY OTHER PROJECT, OR FOR ANY PURPOSE OTHER THAN THAT FOR WHICH IT HAS BEEN CREATED.

Revisions

Rev.

Date

Appr.