



**LAIL  
DESIGN  
GROUP**  
1000 Main Street, Suite 1000, Dallas, TX 75202  
TEL: 214.760.1100 FAX: 214.760.1101  
WWW.LAILDESIGN.COM

THE ARCHITECTS  
**PRITCHARD  
BUILDING**  
104 Adams Street  
Dallas, Texas 75202  
Tel: 214.760.1100

**PRITCHARD  
BUILDING**


104 Adams Street  
Dallas, Texas 75202  
Tel: 214.760.1100

PROJECT / NAME	104
DATE	10/1/00
DESIGNED BY	A. GILBERT
DRAWN BY	A. GILBERT
SCALE	AS NOTED

REVISIONS	DATE	BY	DESCRIPTION
1	10/1/00	A. GILBERT	ISSUED FOR PERMIT
2	10/1/00	A. GILBERT	ISSUED FOR PERMIT
REMODELED  
FIRST  
FLOOR PLAN  
LEASE AREAS

**A2.1 LEASE**

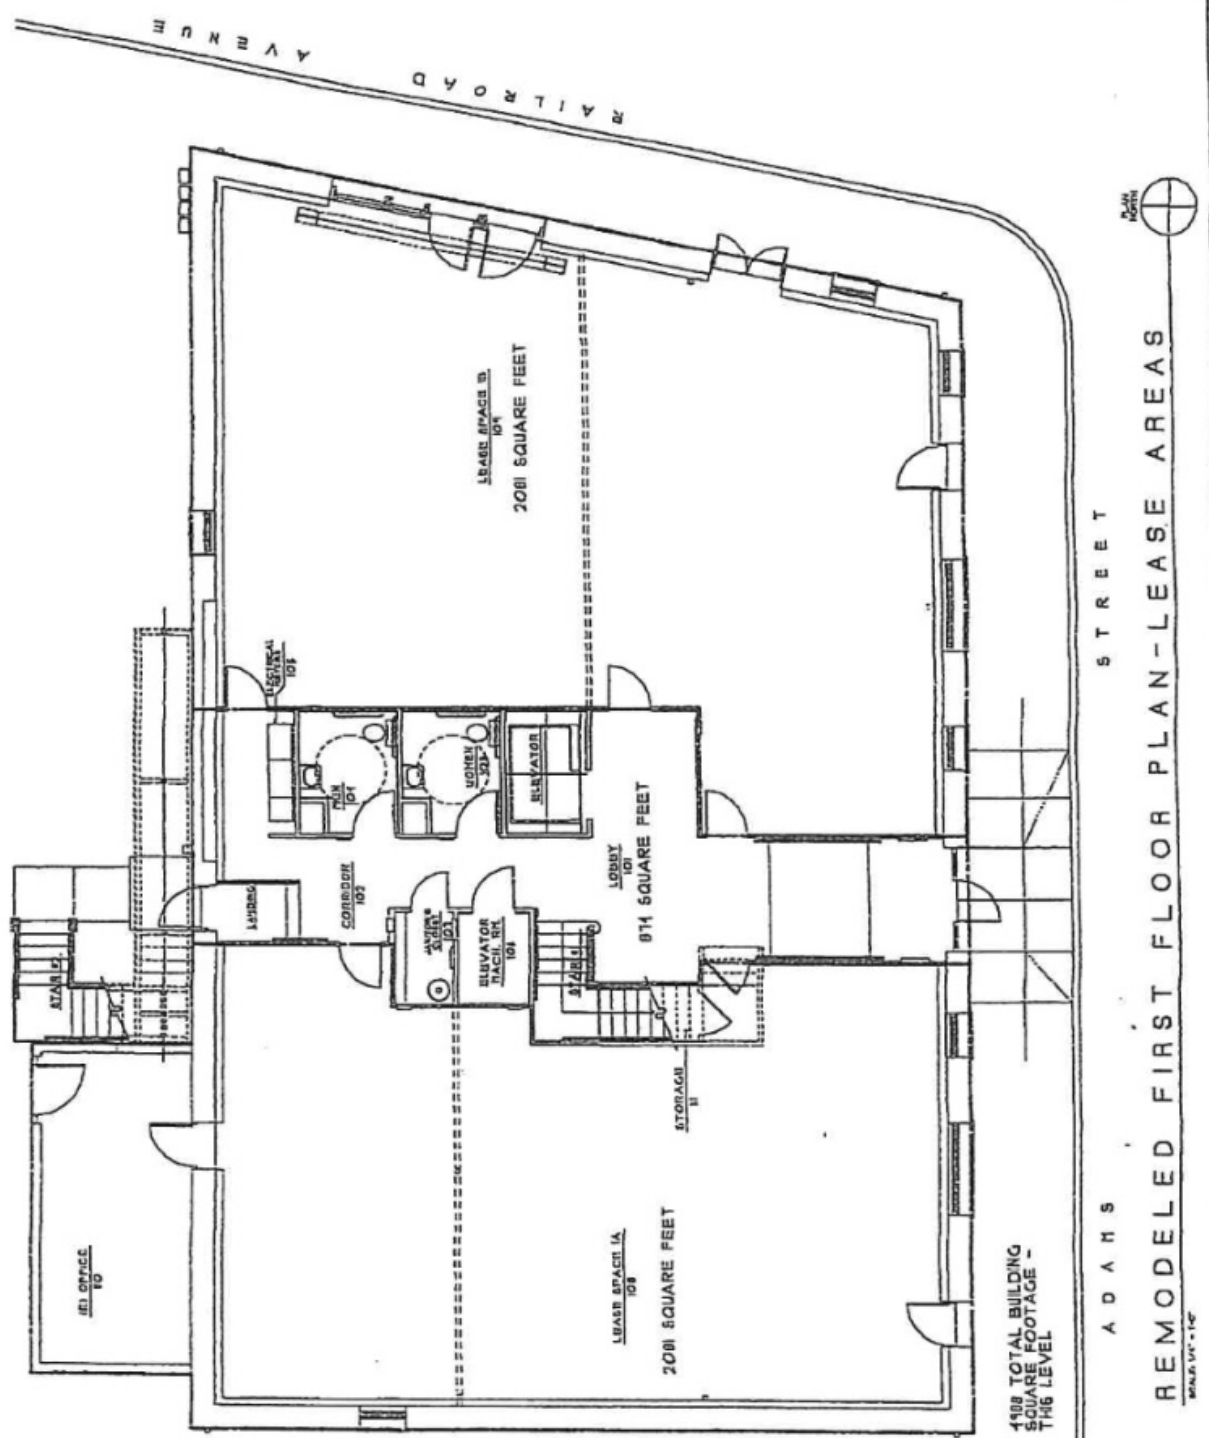

1408 TOTAL BUILDING  
SQUARE FOOTAGE -  
THIS LEVEL

ADAMS STREET

