



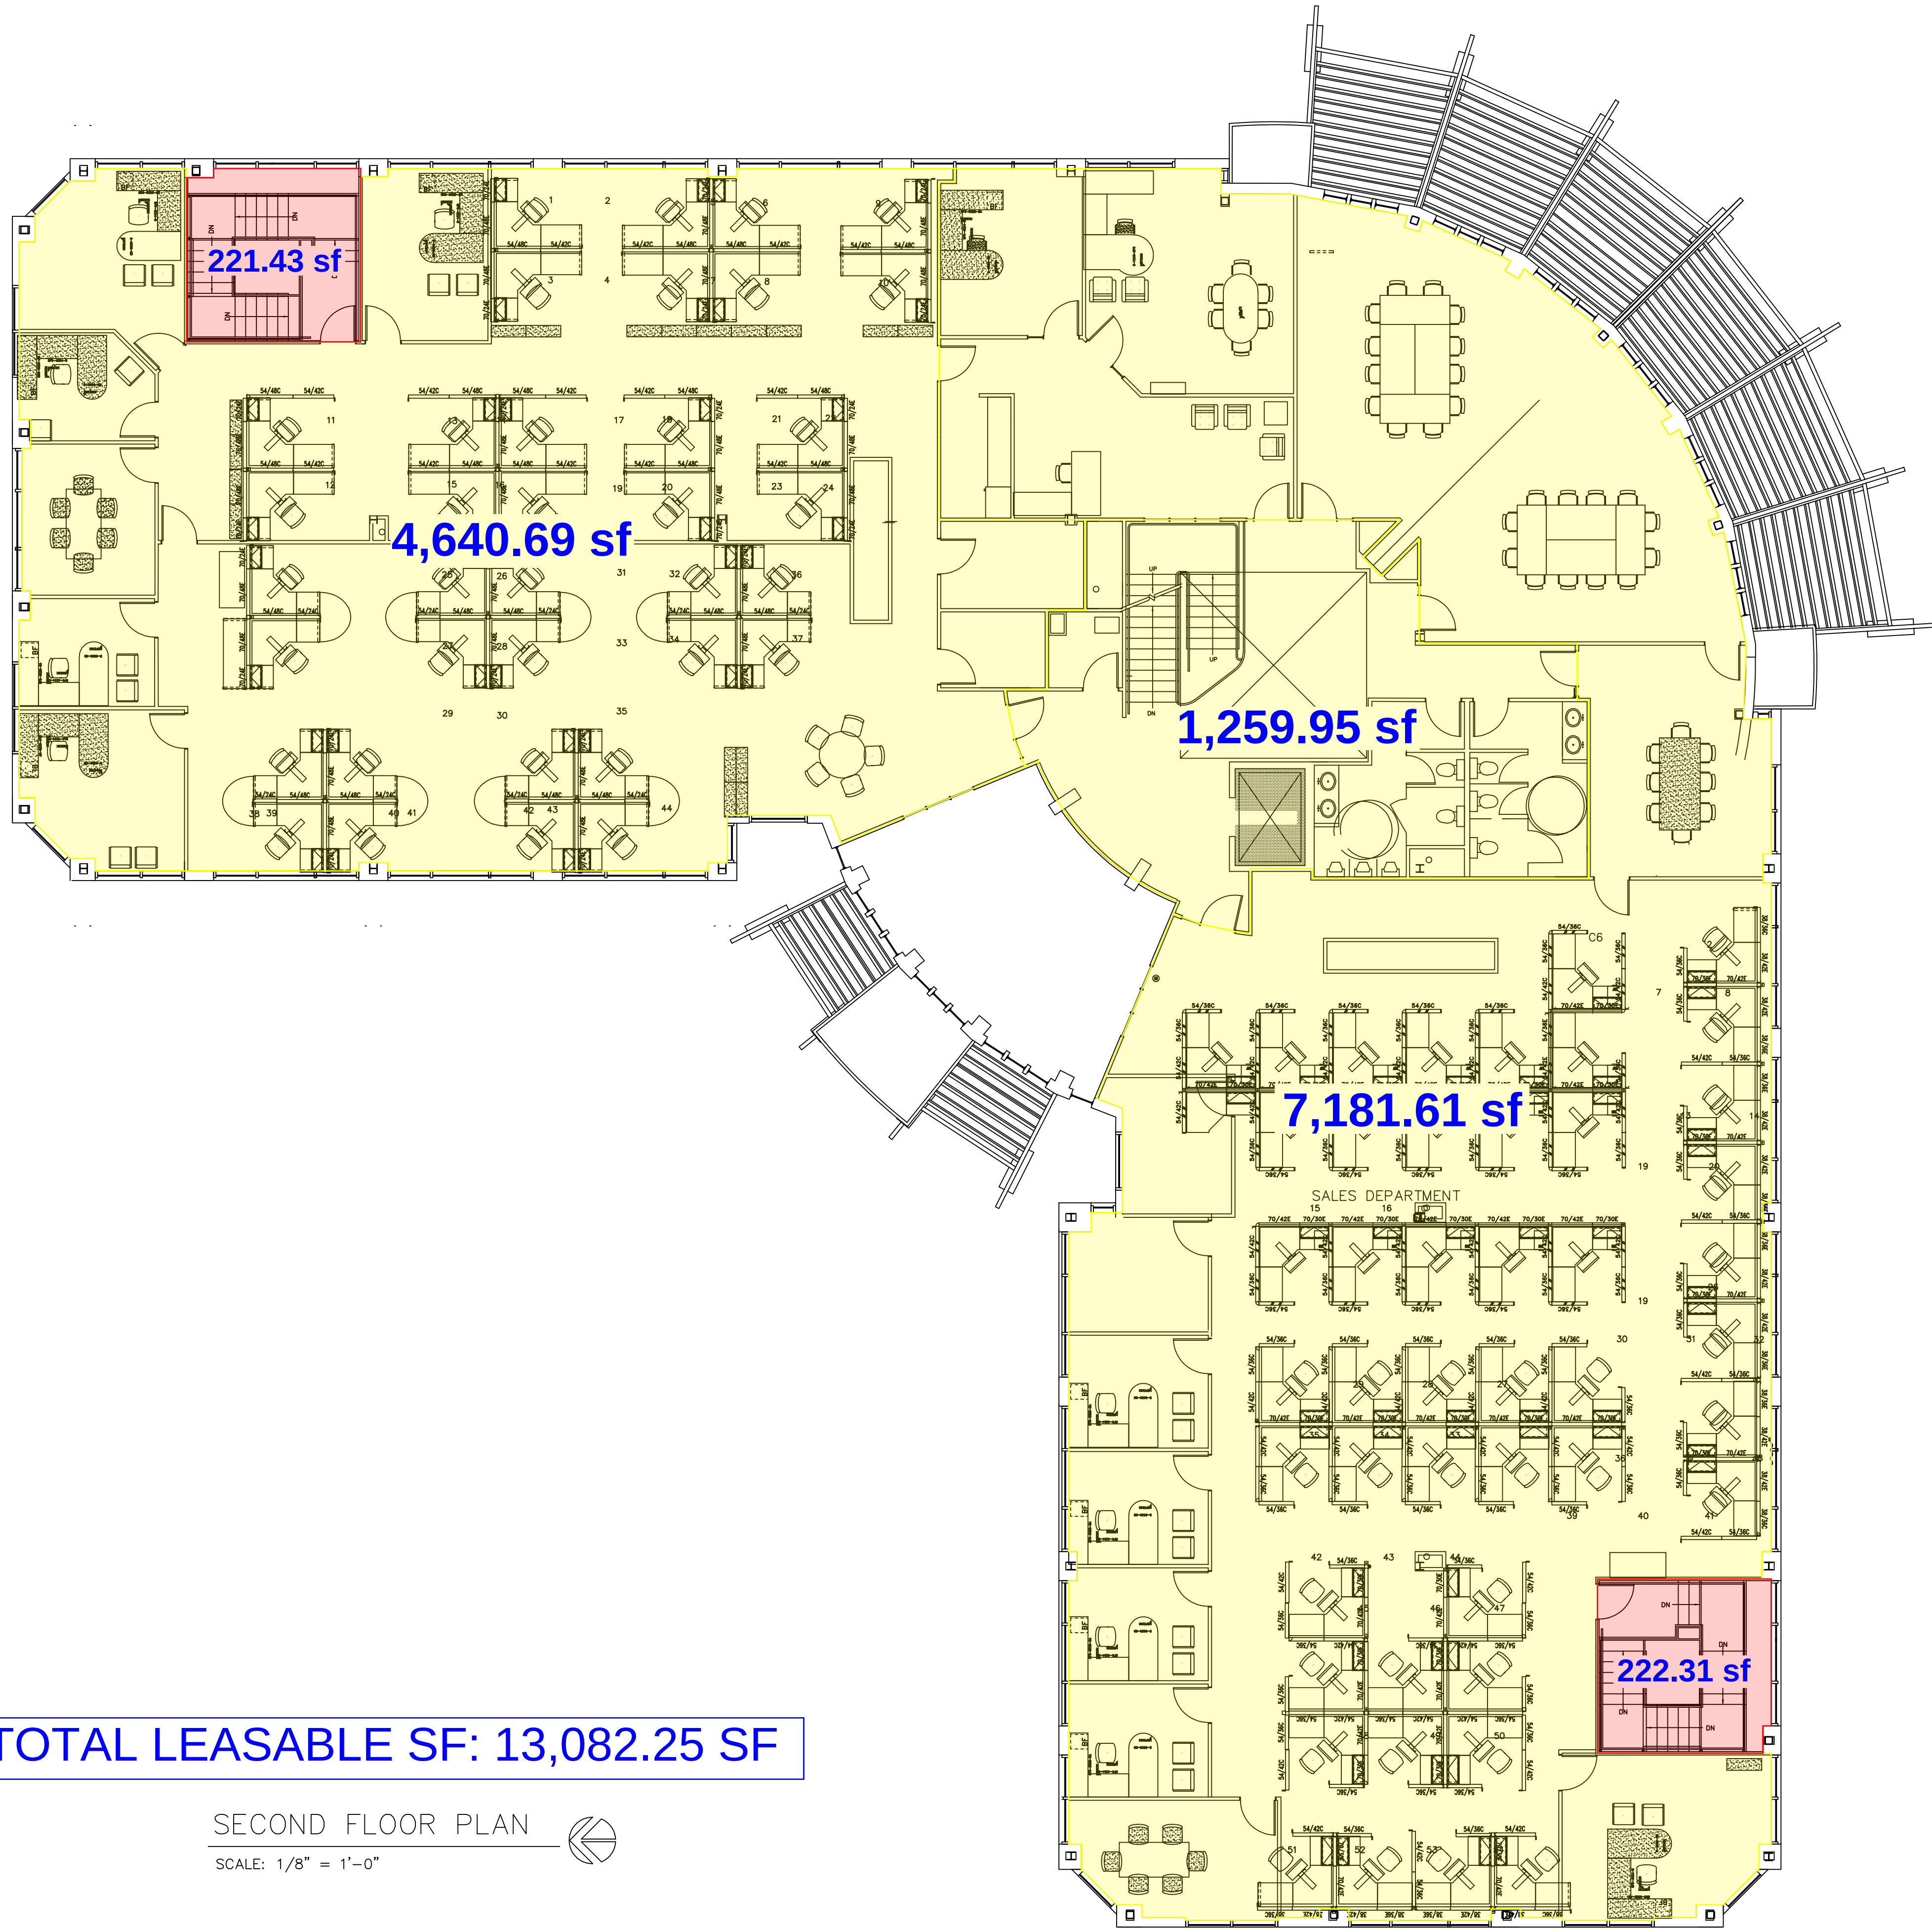

TOTAL LEASABLE SF: 13,082.25 SF

SECOND FLOOR PLAN
SCALE: 1/8" = 1'-0"

 

CARTE GRAPH 2ND FLOOR
1/8"=1'-0"

The undersigned hereby approves the above proposed plan. Any changes to the above plan after the signature date will be at the request of the Client and may result in additional design fees to be determined with the design agreement.		Client Signature	Signature Date	PROJECT #
2815 Legend Ave. One Indian, Iowa 52242		Client		
2345 Miles Ferry Rd. NE Des Moines, Iowa 50319		Location		
2827 Camp Ave. Des Moines, Iowa 50317		Project Description		
		Start Date	JAN 11	Revision Cycle
		Scale	1/8"=1'-0"	Plan Type
				Released For Install
				Page No.