


PROJECT: 4601 NORTH DIXIE HIGHWAY - FILE: A1.01 Floor Plan.dwg - DATE: Jun 10, 2025 7:54AM - BY: KAREN POTTS

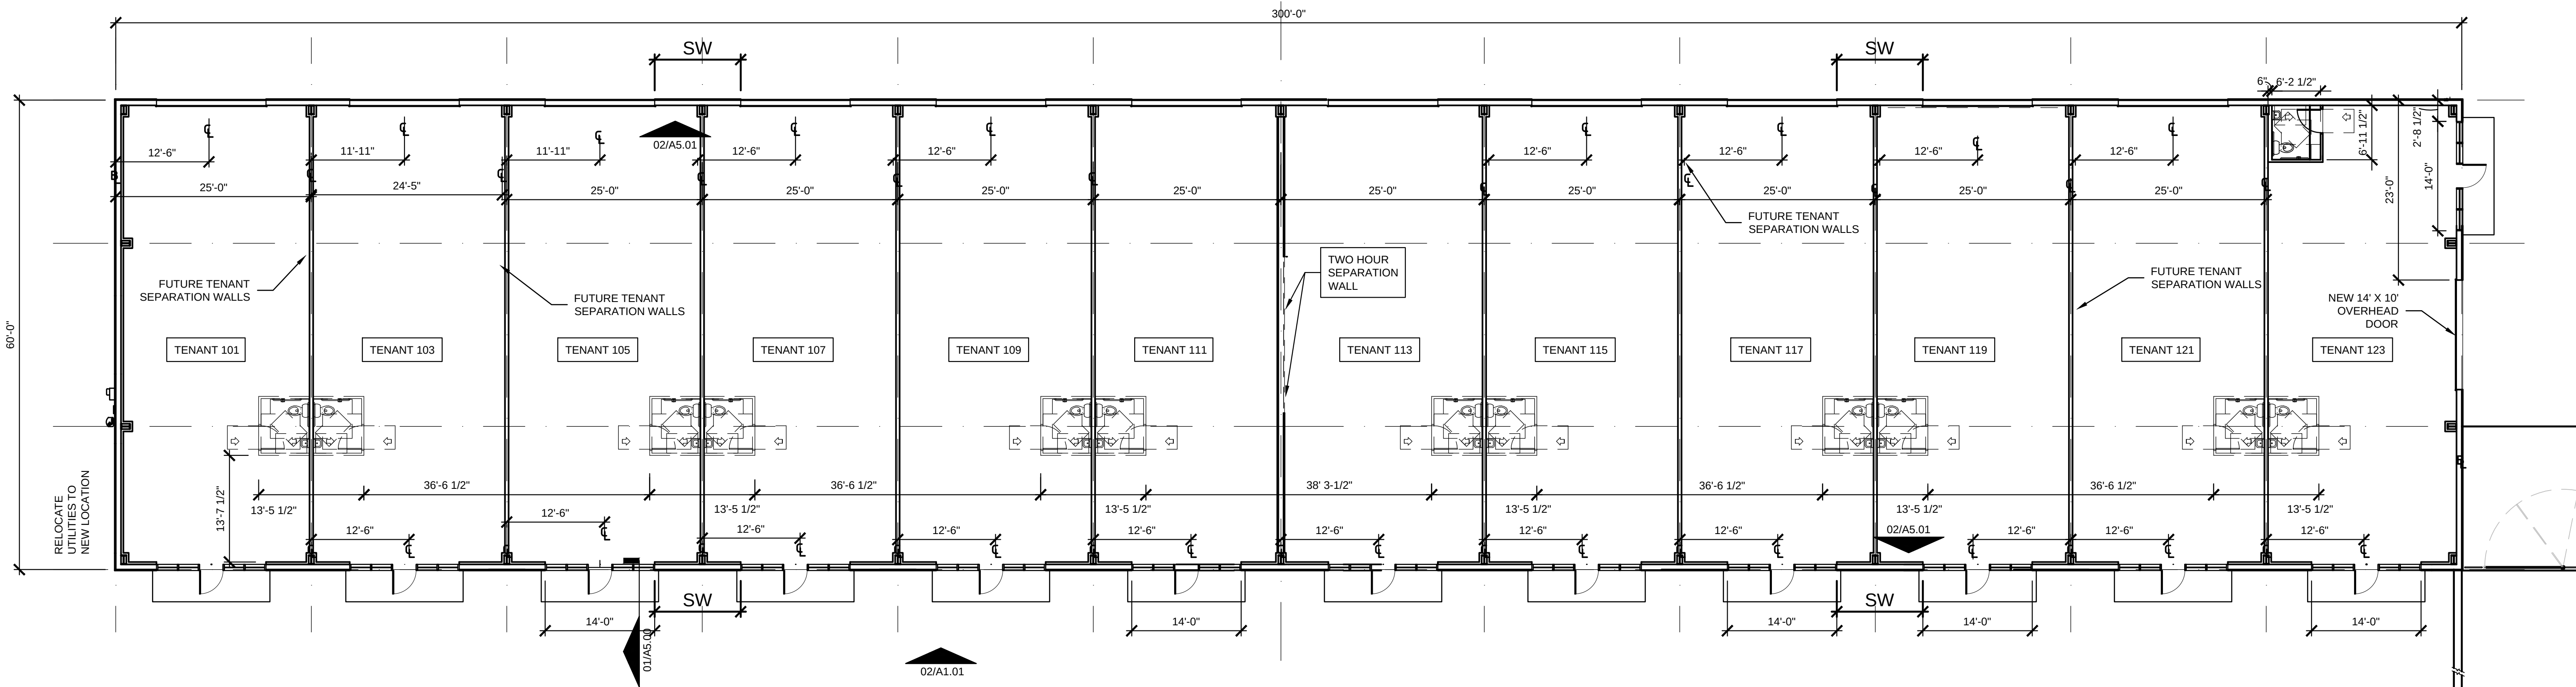

01 "FUTURE" FLOOR PLAN
SCALE: 3/32" = 1'-0"

SHEAR WALL SCHEDULE:

SYMBOL	SHEATHING	SDS SIZE	FASTENER SPACING		HOLDDOWN	STUD SCREWS	ANCHOR	STUD
			EDGE	FIELD				
SW	15/32" APA PLYWOOD RATING	#12	0'-6"	1'-0"	SST S/HDU4	(6) #14 SDS	5/8" Ø WEDGE ANCHOR EMBED 6" MIN.	(2) 16 GA. BACK TO BACK



02 "FUTURE" ELEVATIONS
SCALE: 3/32" = 1'-0"

WALL LEGEND

- 2x4 WOOD STUD WALL
- 8" METAL BUILDING GIRTS WITH METAL SIDING

NOTE: ALL DIMENSIONS ARE TO FACE OF STUD

NOTE: GENERAL CONTRACTOR RESPONSIBLE FOR COORDINATION OF ALL SUB TRADES AND REQUIREMENTS BY OWNER

NOTE: ELECTRICAL, HVAC AND PLUMBING TO BE RELOCATED PER FEDERAL, STATE AND LOCAL CODES. GENERAL CONTRACTOR TO COORDINATE.

*ALL MATERIALS ARE SIZES LISTED IN THIS LEGEND UNLESS OTHERWISE DIMENSIONED ON THIS PLAN OR SPECIFIED IN THE DETAILS AT A DIFFERENT SIZE

Keyes Architects and Associates expressly reserve its common law copyright and other property rights in these documents. These documents are considered proprietary information and shall not be upgraded, changed or copied in any form or matter whatsoever nor are they to be assigned to any third party without first obtaining the express written permission and consent of Keyes Architects and Associates, 3005 Taylor Boulevard, Louisville, Kentucky 40208

PROJECT NO:
19-3070


DRAWN BY:
NM/

DATE:
10-15-2020

RICHARD BARRIOS, CONSULTING ENGINEER, INC.

Professional Civil/Structural Engineering

330 EVERGREEN RD. STE. 1
LOUISVILLE, KY 40243
Phone: (502) 873 - 5741

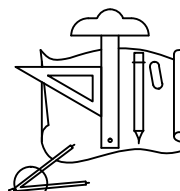

KEYES ARCHITECTS & ASSOCIATES
3005 TAYLOR BOULEVARD
LOUISVILLE, KENTUCKY 40208 (502) 636-5113

NEW CONSTRUCTION:
**4601 NORTH DIXIE
HIGHWAY**
4601 N. DIXIE HIGHWAY
ELIZABETHTOWN, KY 42701

FLOOR PLAN

A1.01