


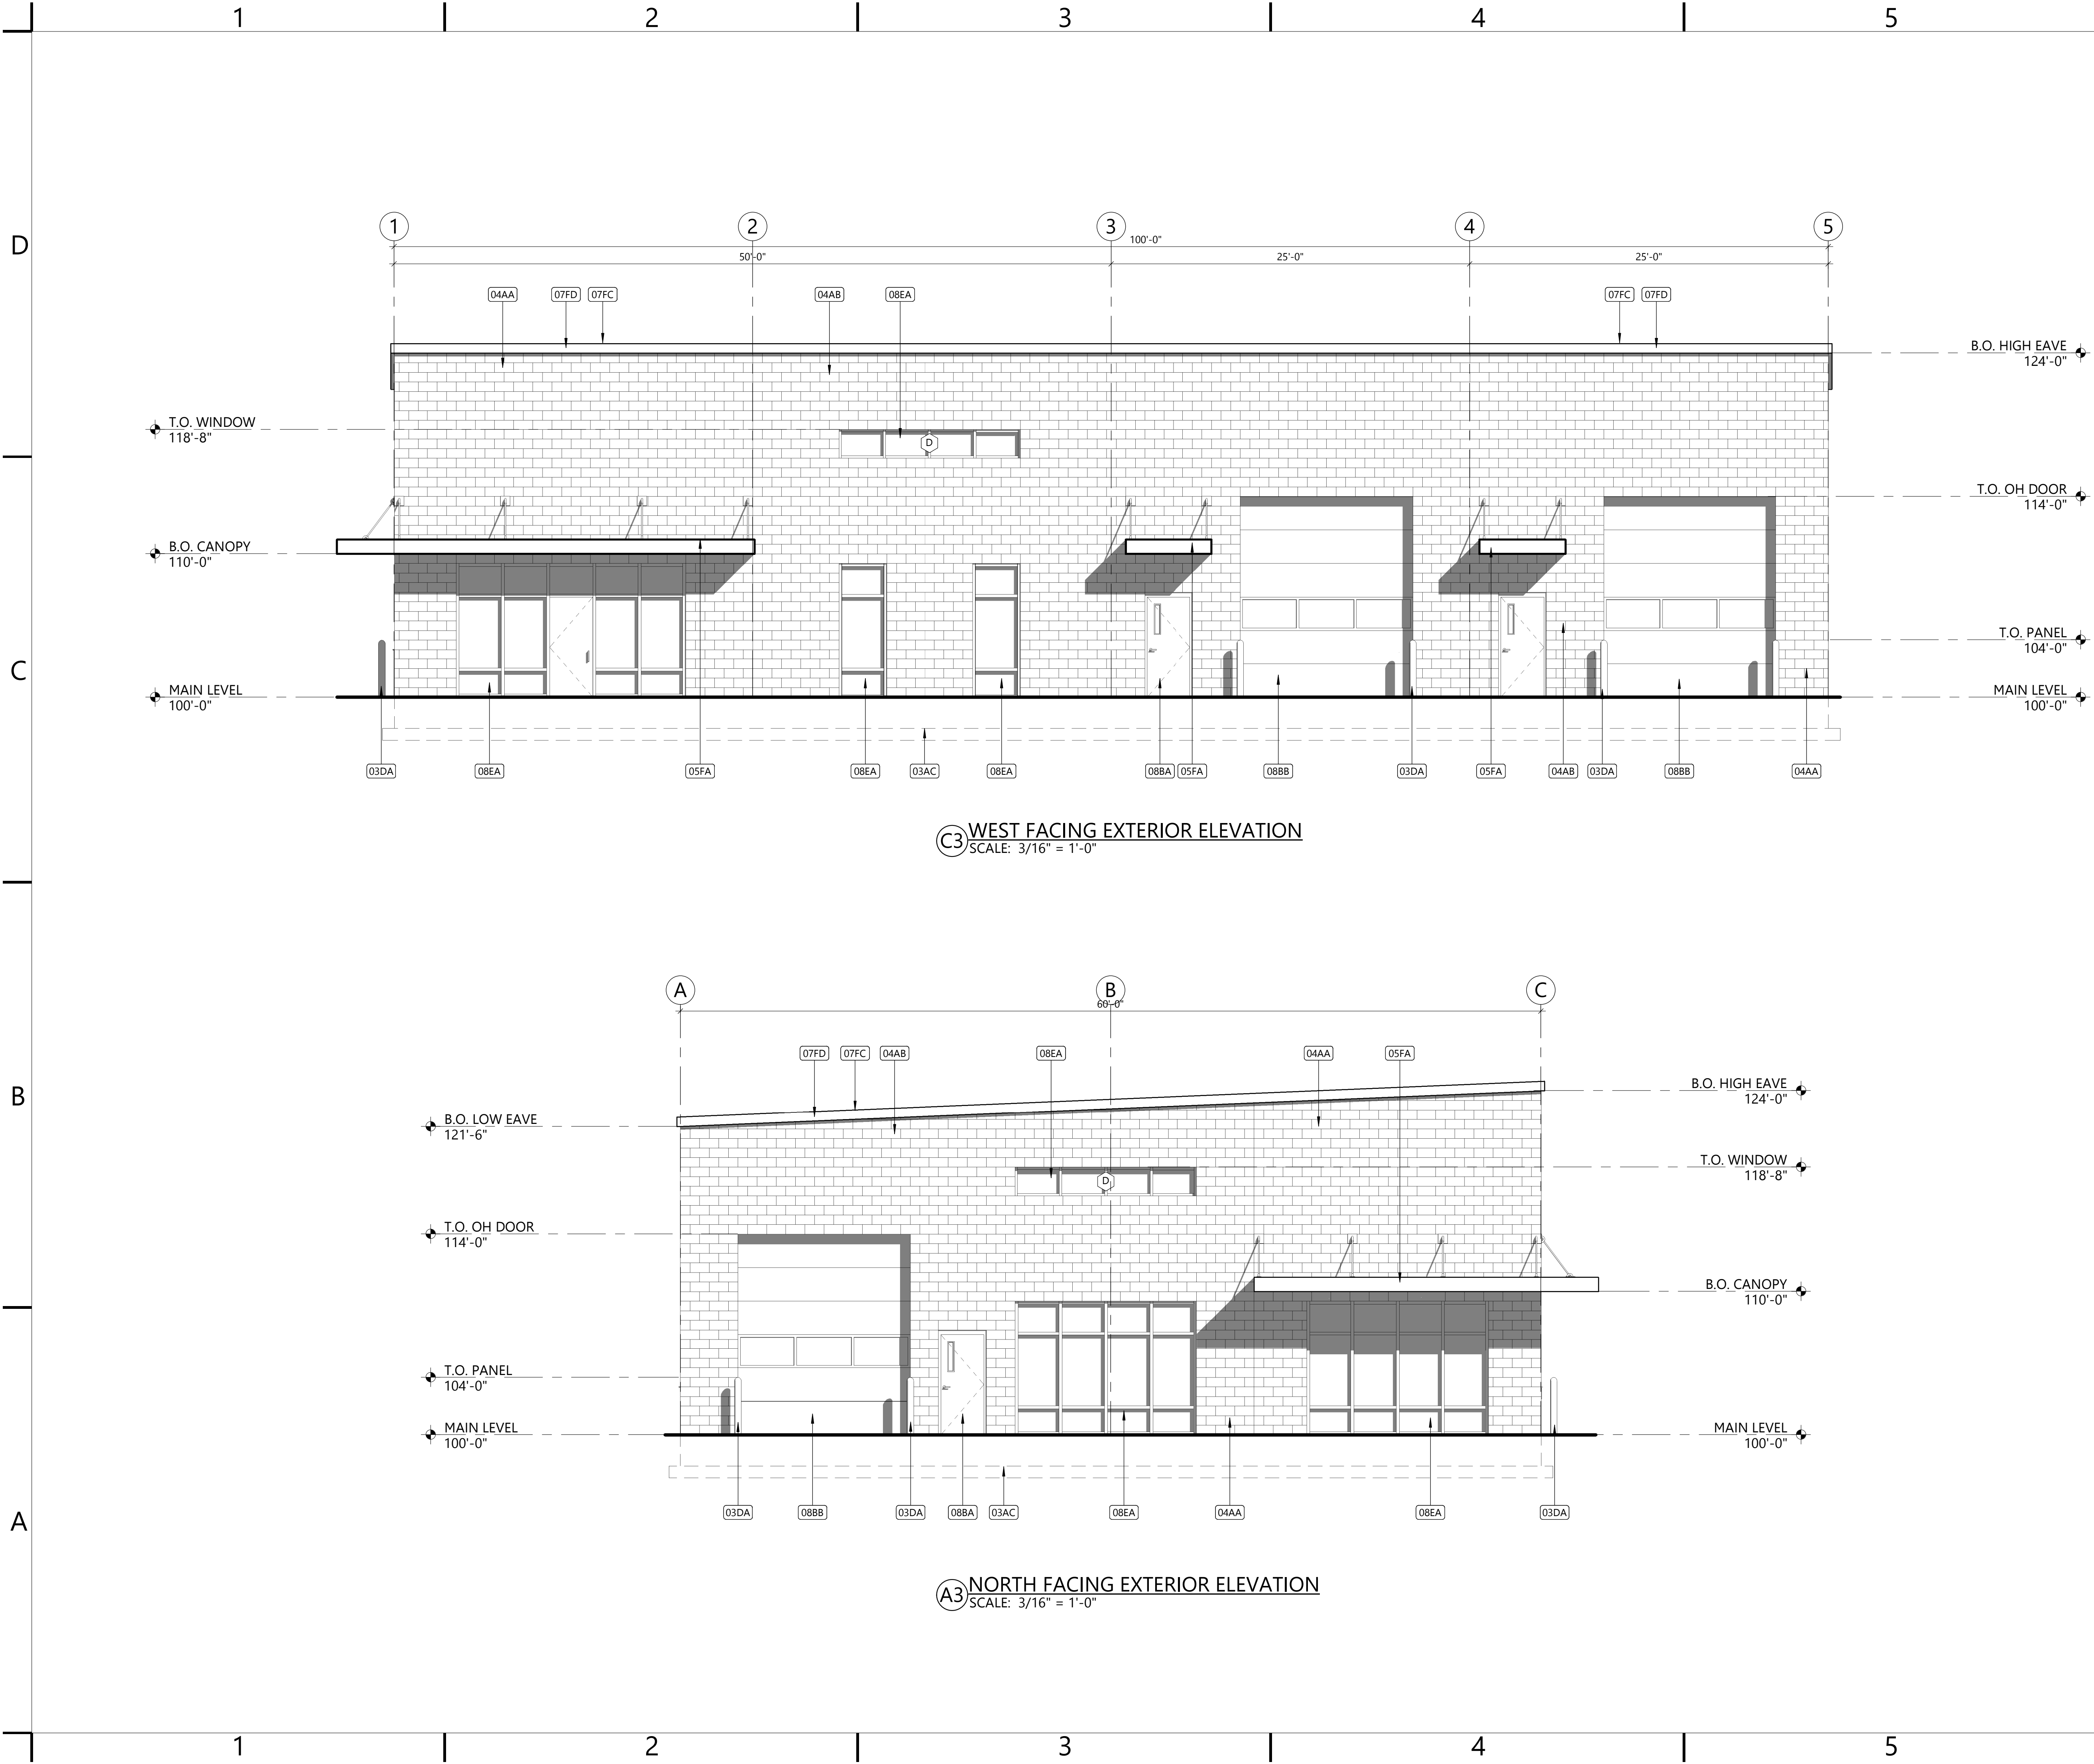


KEYNOTES

#	DESCRIPTION
03AC	LINE OF FOOTING AND FOUNDATION
03DA	BOLLARD
04AA	CMU - COLOR: DARK GRAY
04AB	CMU - COLOR: TAN
05FA	COVERED STEEL CANOPY BY PRE-MANUF. METAL BUILDING SUPPLIER
07FC	METAL BUILDING ROOF PANEL - COLOR: GRAY
07FD	METAL FASCIA - COLOR: GRAY-MATCH ROOF PANEL
08BA	DOOR - FOR SIZES AND TYPES SEE DOOR SCHEDULE
08BB	OVERHEAD DOOR - COLOR: WHITE - FOR DOOR SIZES AND TYPES SEE DOOR SCHEDULE
08EA	WINDOW - FOR SIZES & TYPES SEE WINDOW SCHEDULE

CARTWRIGHT
ARCHITECTS & ENGINEERS

2120 NORTH MAIN STREET
LOGAN, UT 84341
T435 753.2850
F435 753.2851
©2022 CARTWRIGHT

<http://www.cartwright-aec.com>

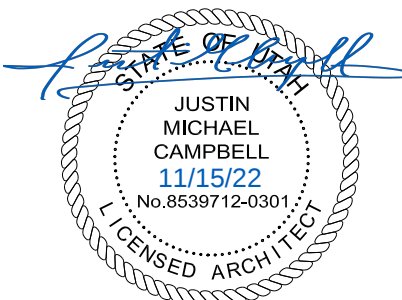

GLASS MASTERS

526 N 650 WEST, LAYTON, UT 84041

CARTWRIGHT PROJECT #	122085
DATE:	11/15/2022
DRAWN BY:	CW
CHECKED BY:	CW
APPROVED BY:	JMC

REVISIONS	
# DATE	DESCRIPTION

ARCHITECTURAL
ELEVATIONS

A201