


SCALE: 3/16"=1'-0"

18'-0"

10'-0"

EXIST'G FIRE ESCAPE
TO BE REMOVED

NEW BALCONY

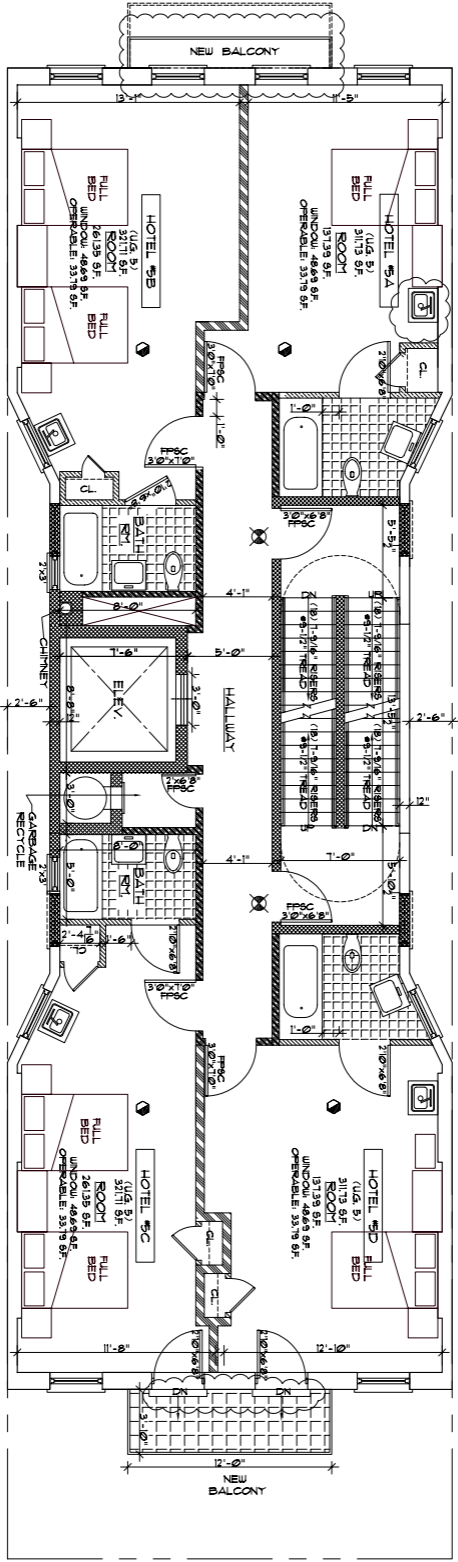

26'-2"

FIFTH FLOOR PLAN

SCALE: 3/16"=1'-0"