



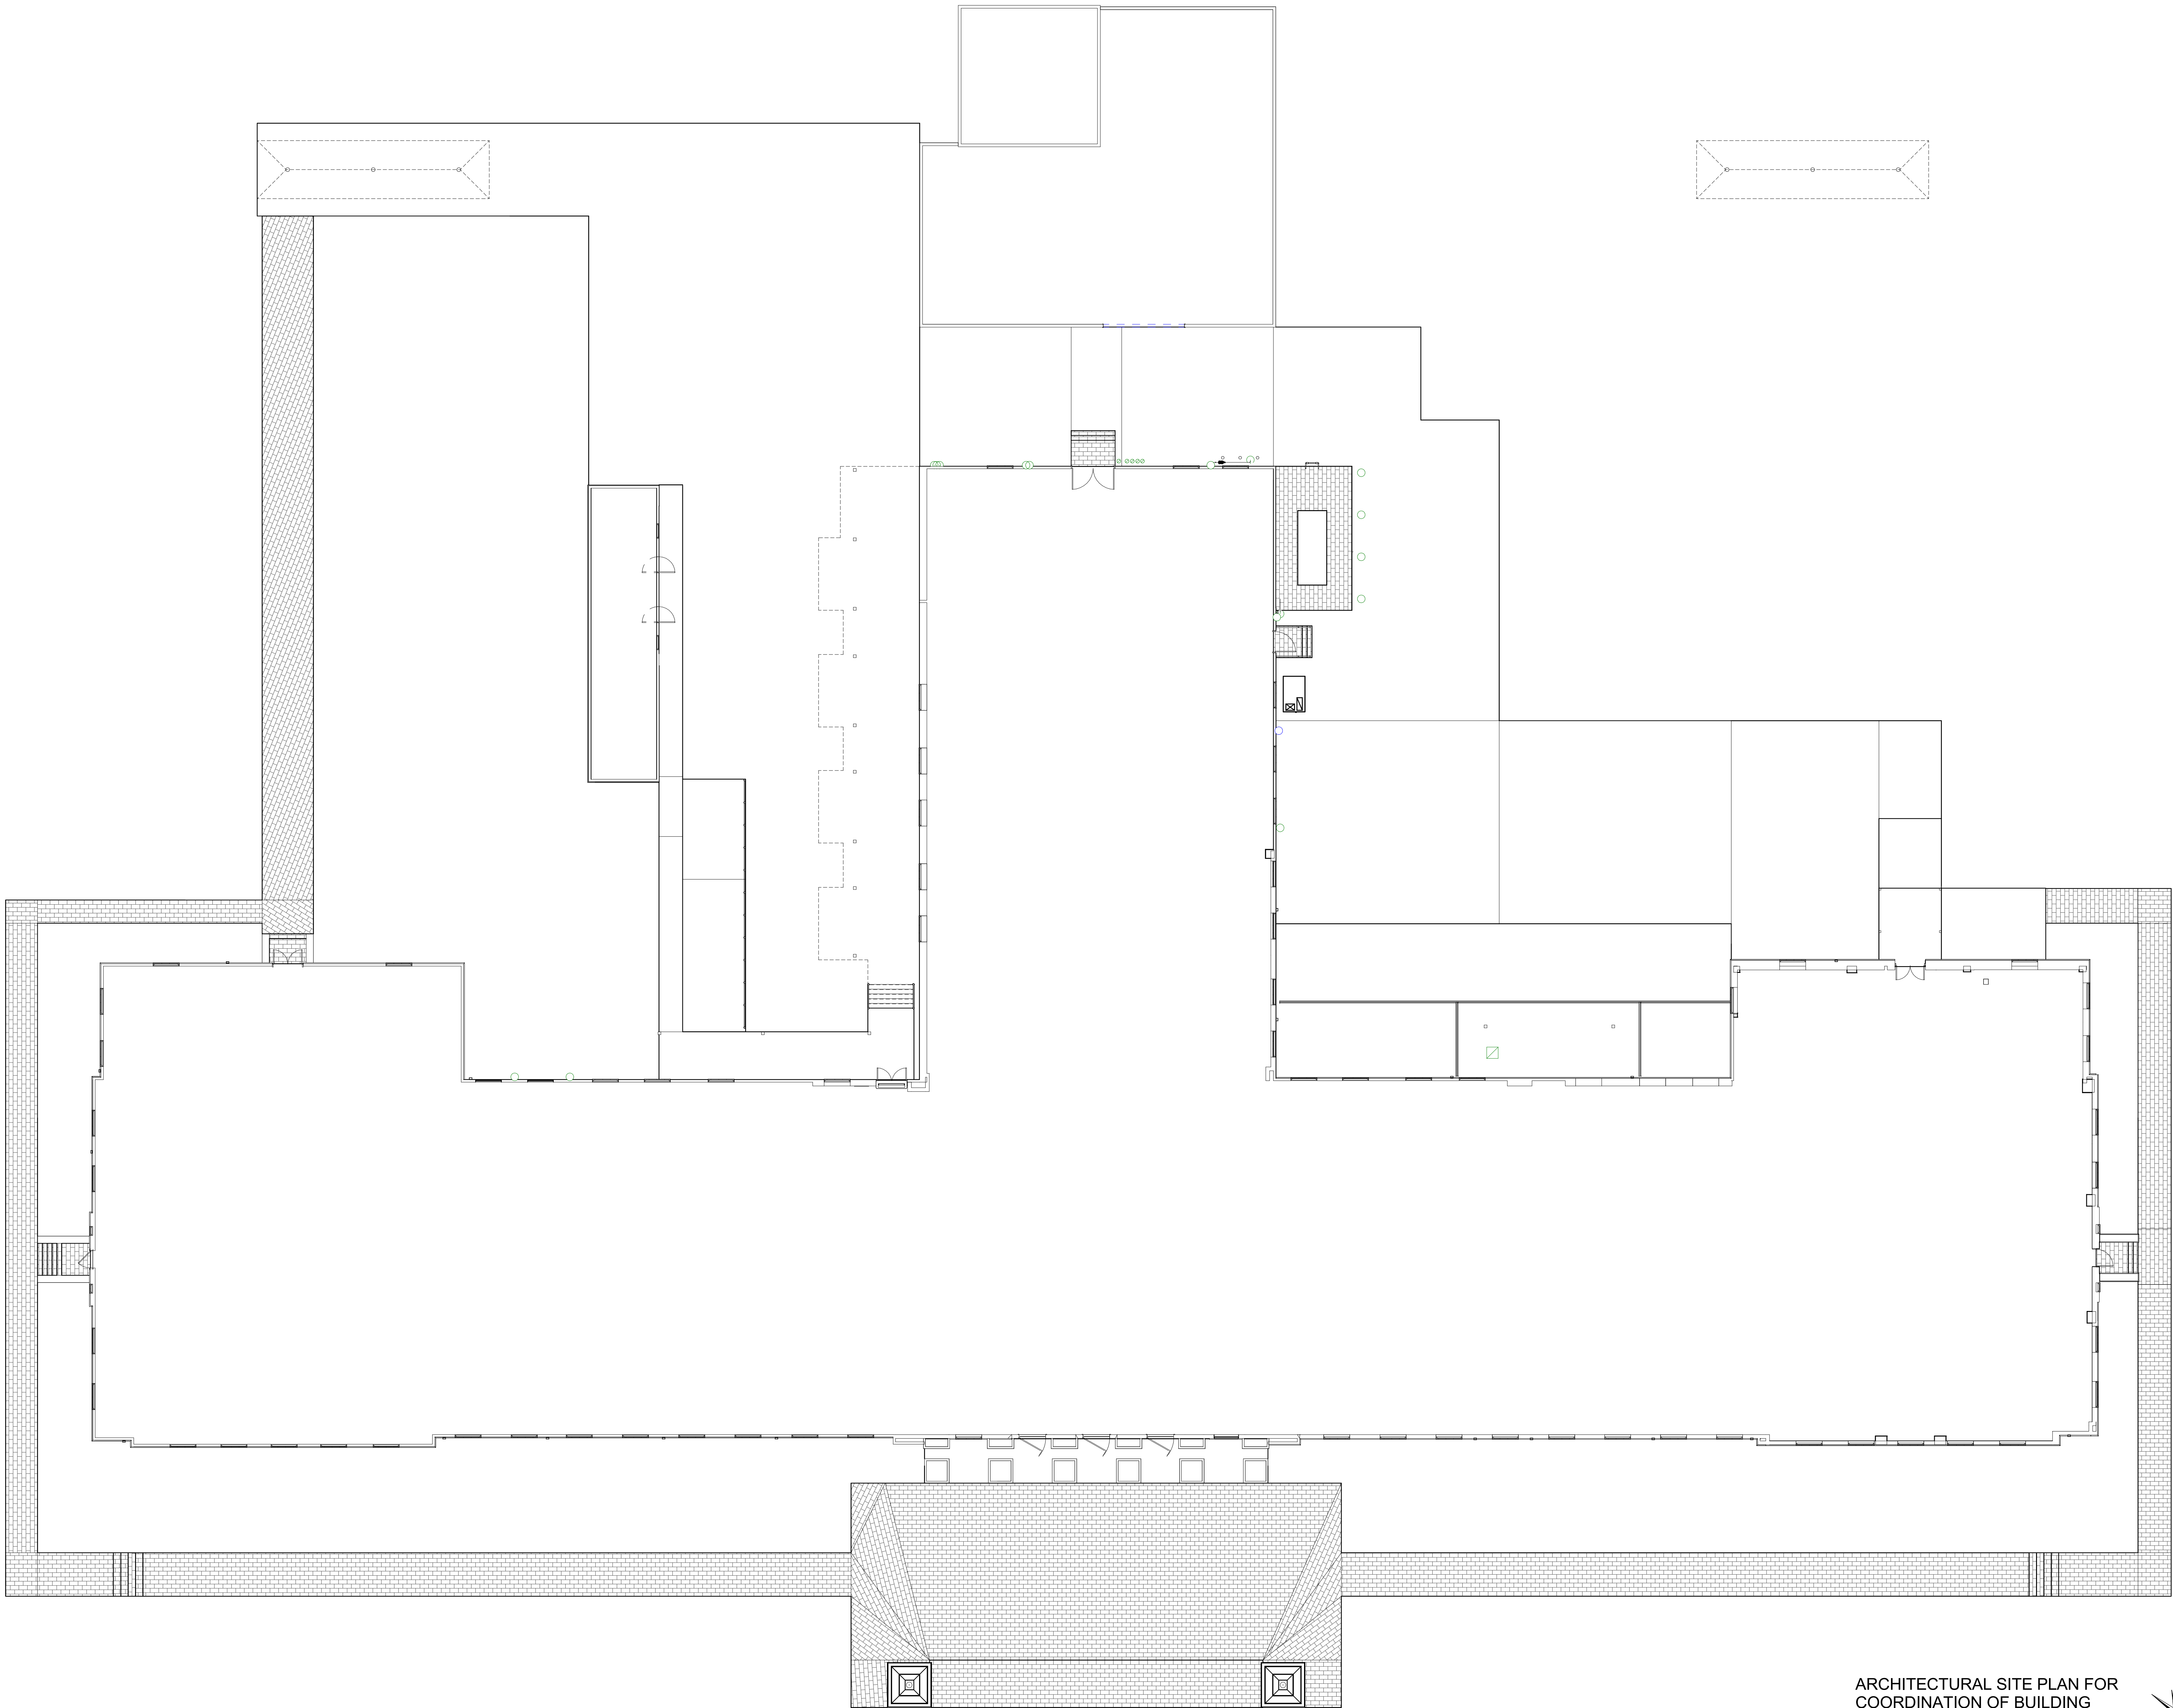

1 ARCH SITE PLAN
3/32" = 1'-0"

ARCHITECTURAL SITE PLAN FOR
COORDINATION OF BUILDING
INFORMATION ONLY. SEE CIVIL
DRAWINGS FOR SITE INFORMATION

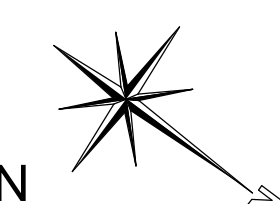

CONSULTANT

SEAL

ARCHITECT

FOLEY DESIGN
21 Puritan Mill | 950 Lowery Blvd. NW | Atlanta, Georgia 30318 | (404) 761-1299

ADDRESS

BLUE STAR STUDIOS
2235 ANVIL BLOCK ROAD
FOREST PARK, GA 30297
BUILDING 200 (B101)


NO.	DATE	DESCRIPTION
-----	------	-------------

Sheet Title:

ARCH. SITE
PLAN

Date: --/--/--
Project 202301
No.:

AS-2

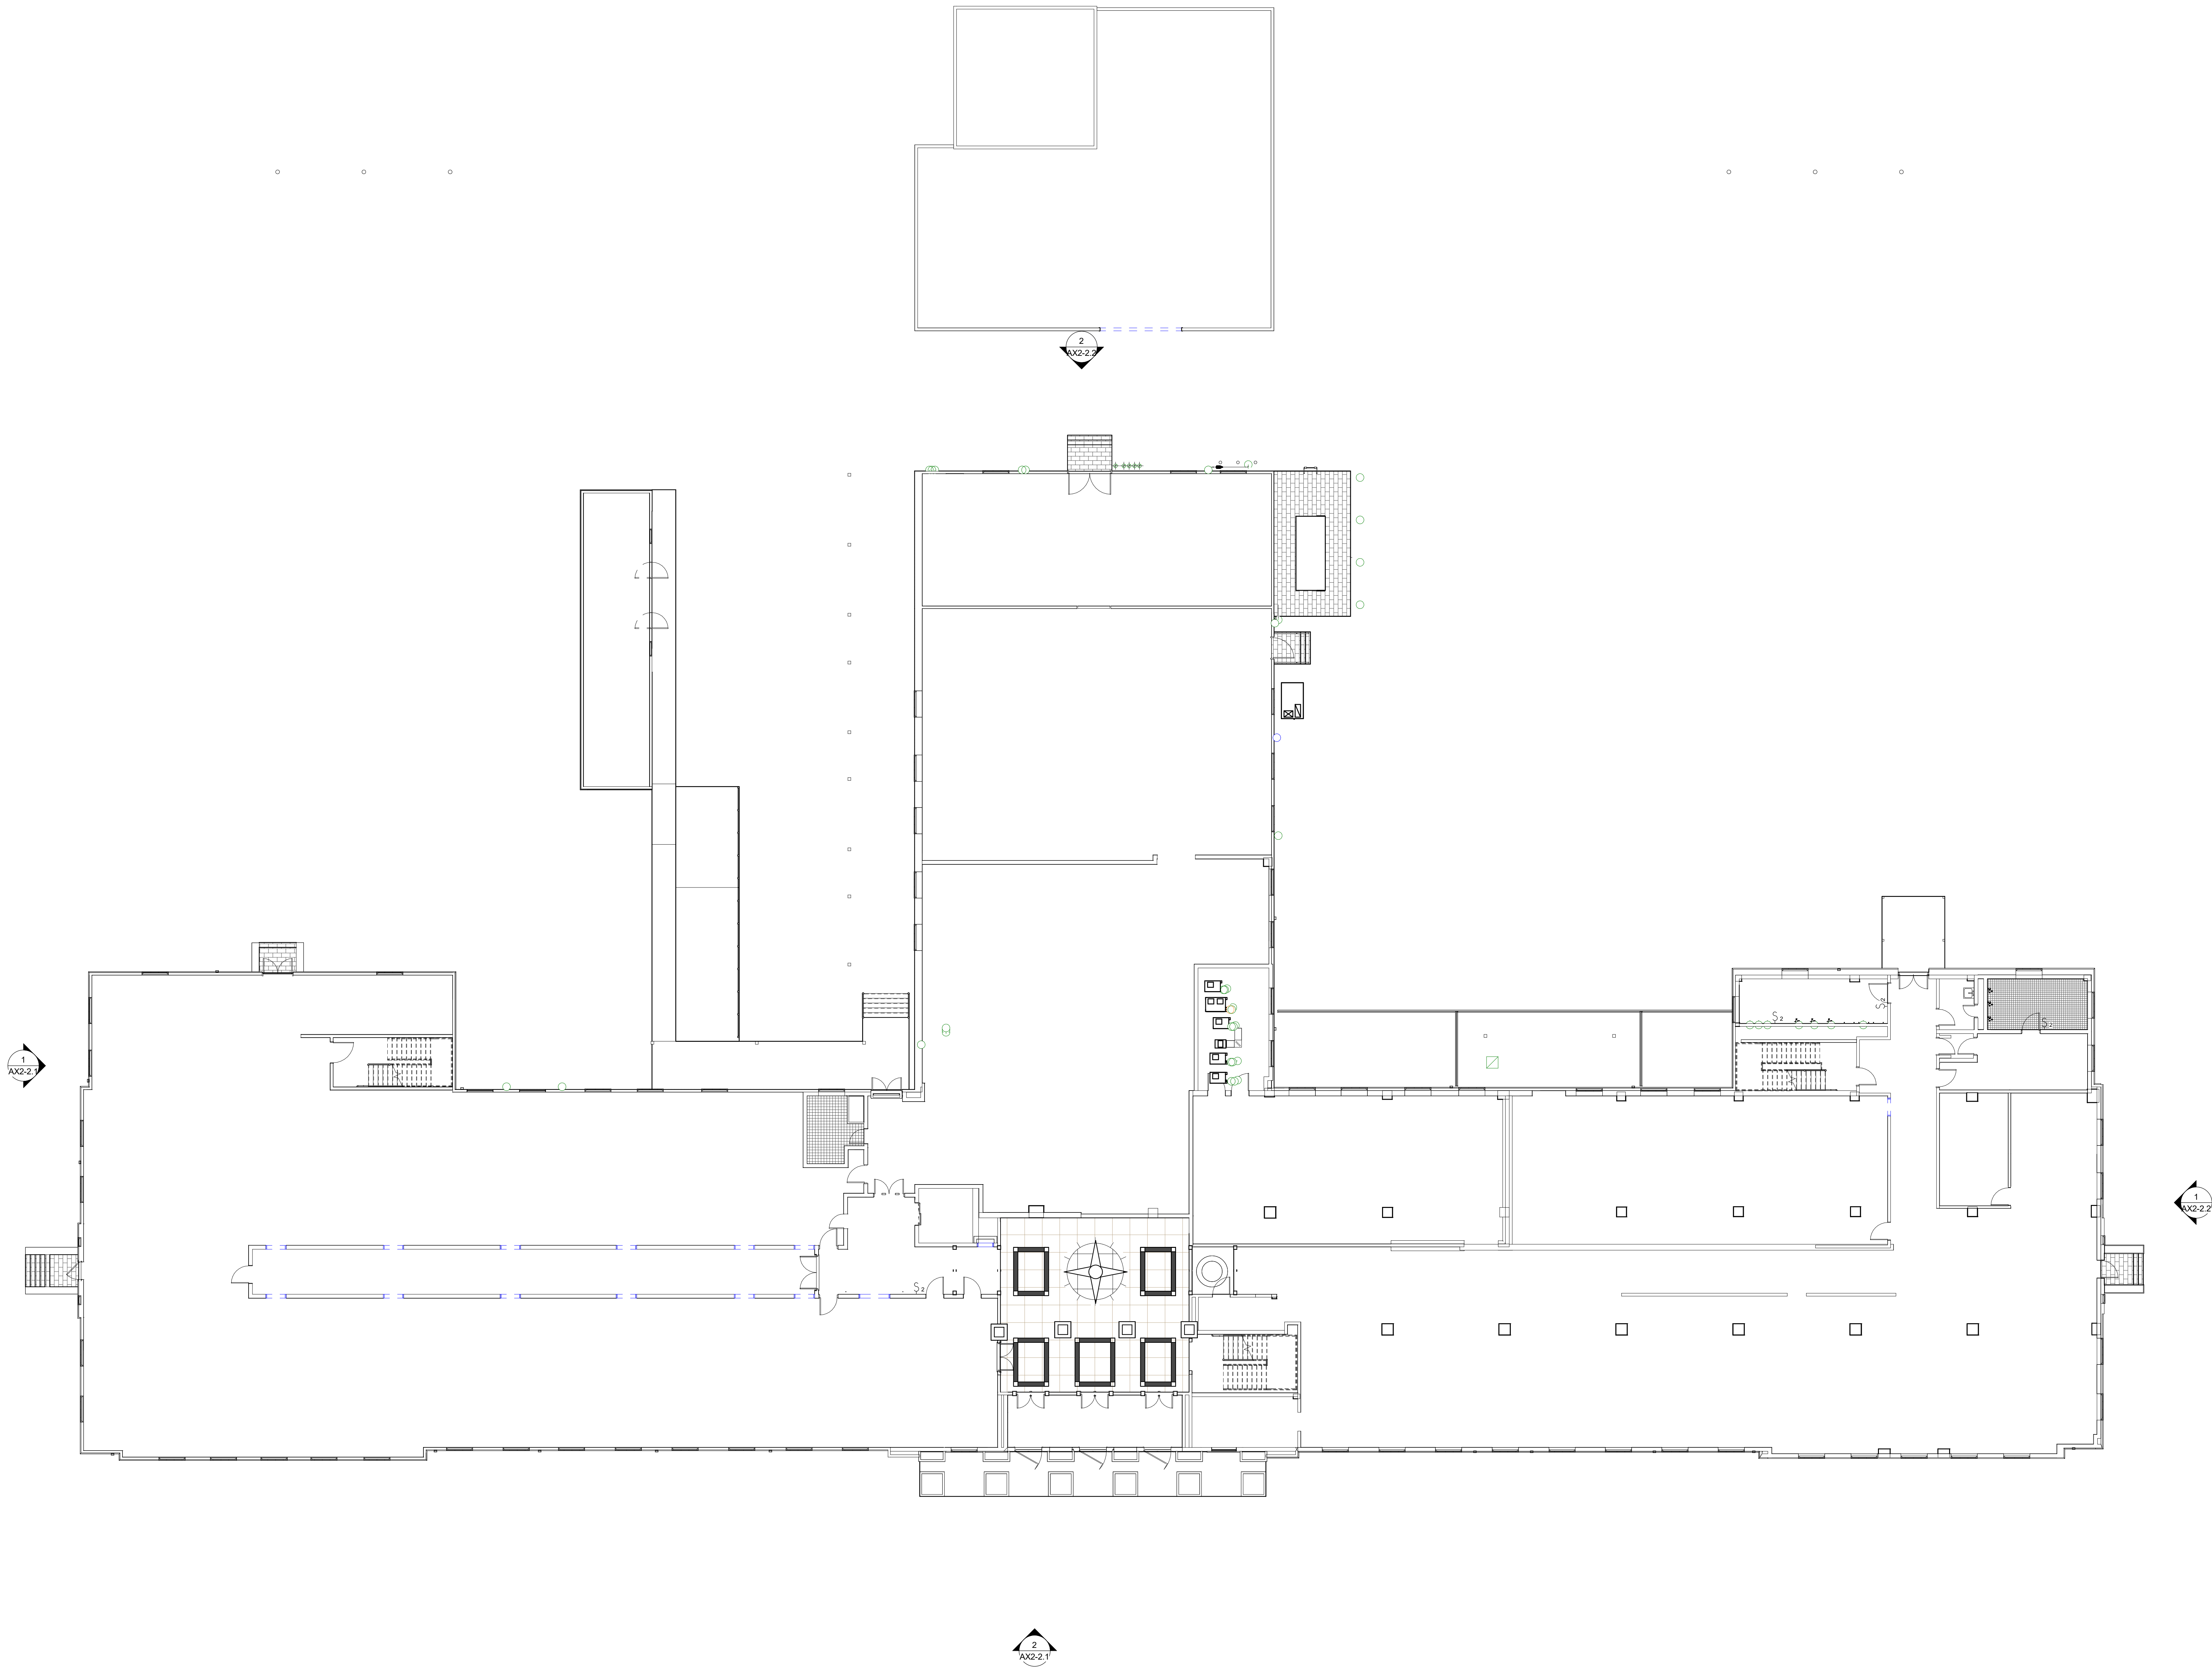

1 FIRST FLOOR EXISTING PLAN
3/32" = 1'-0"

CONSULTANT

SEAL

ARCHITECT

FOLEY DESIGN
21 Puritan Mill | 950 Lowery Blvd. NW | Atlanta, Georgia 30318 | (404) 761-1299

ADDRESS

BLUE STAR STUDIOS
2235 ANVIL BLOCK ROAD
FOREST PARK, GA 30297
BUILDING 200 (B101)


NO.	DATE	DESCRIPTION
-----	------	-------------

Sheet Title:

EXISTING 1ST
FLOOR PLAN

Date: --/--/--
Project: 202301
No.:

AX2-1.1

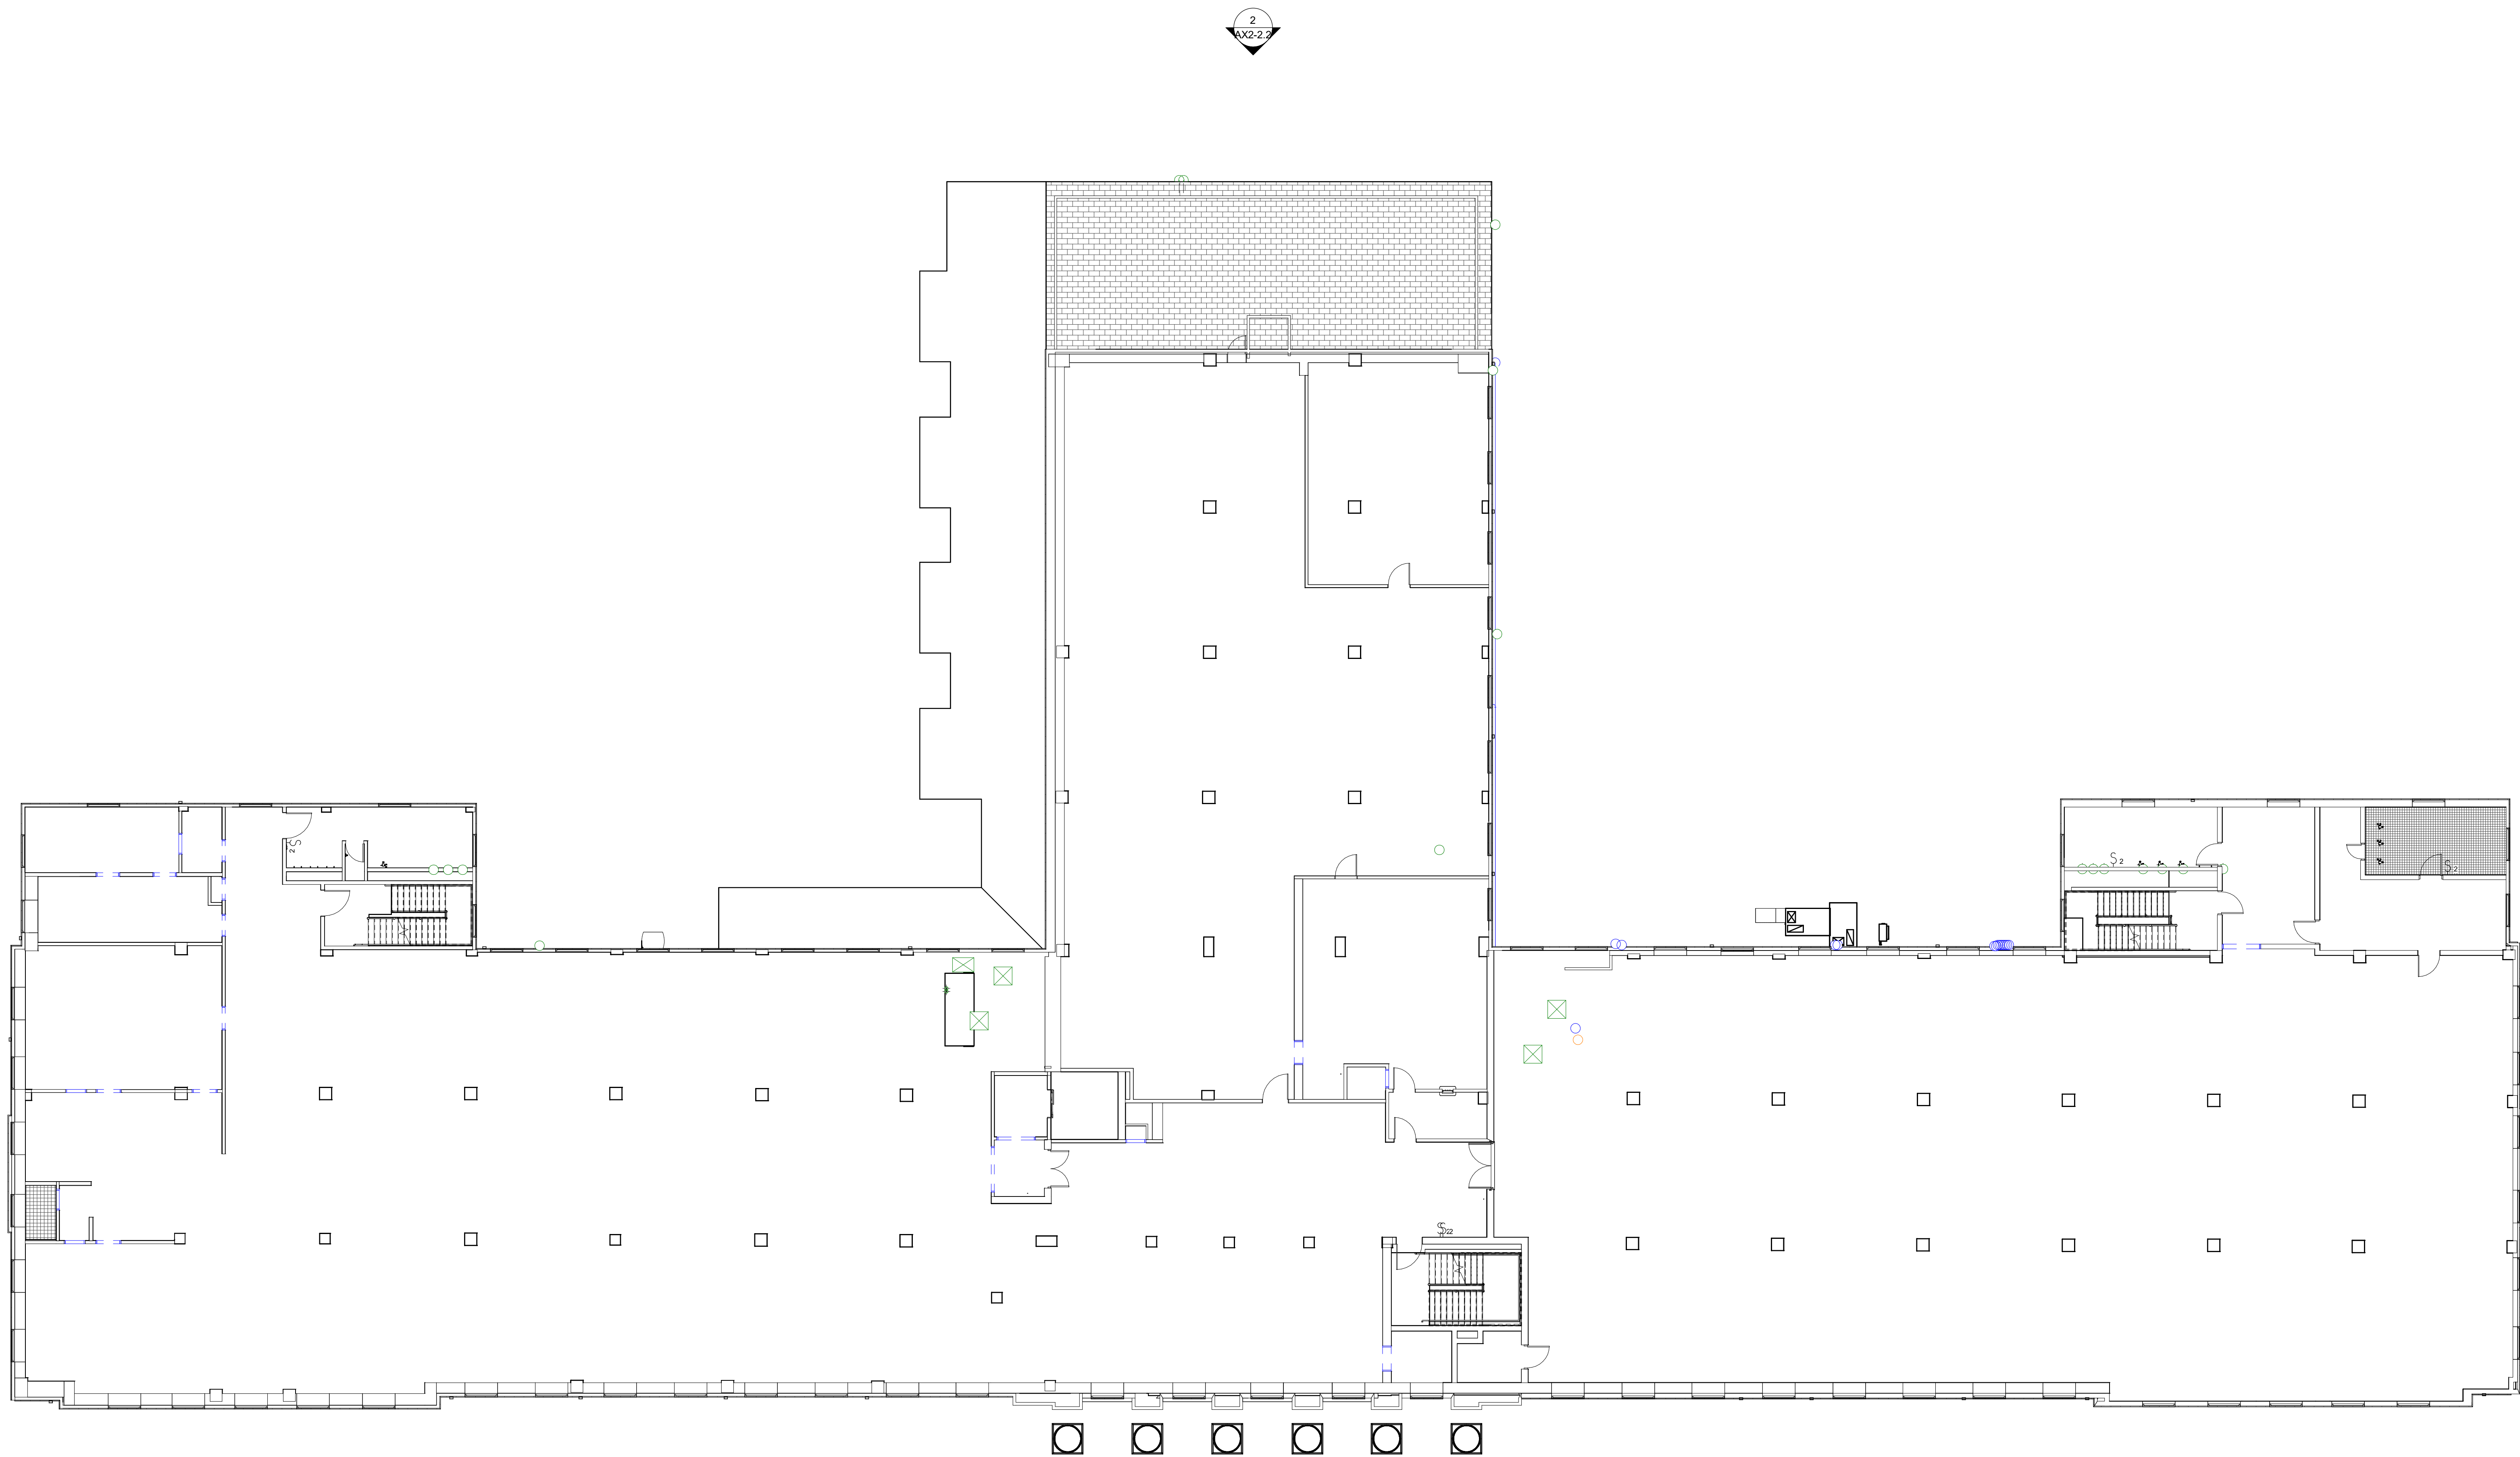

1 SECOND FLOOR EXISTING PLAN
3/32" = 1'-0"

CONSULTANT

SEAL

ARCHITECT

FOLEY DESIGN
21 Puritan Mill | 950 Lowery Blvd. NW | Atlanta, Georgia 30318 | (404) 761-1299

ADDRESS

BLUE STAR STUDIOS
2235 ANVIL BLOCK ROAD
FOREST PARK, GA 30297
BUILDING 200 (B101)


NO.	DATE	DESCRIPTION
-----	------	-------------

Sheet Title:

EXISTING 2ND
FLOOR PLAN

Date: --/--/--
Project 202301
No.:

AX2-1.2

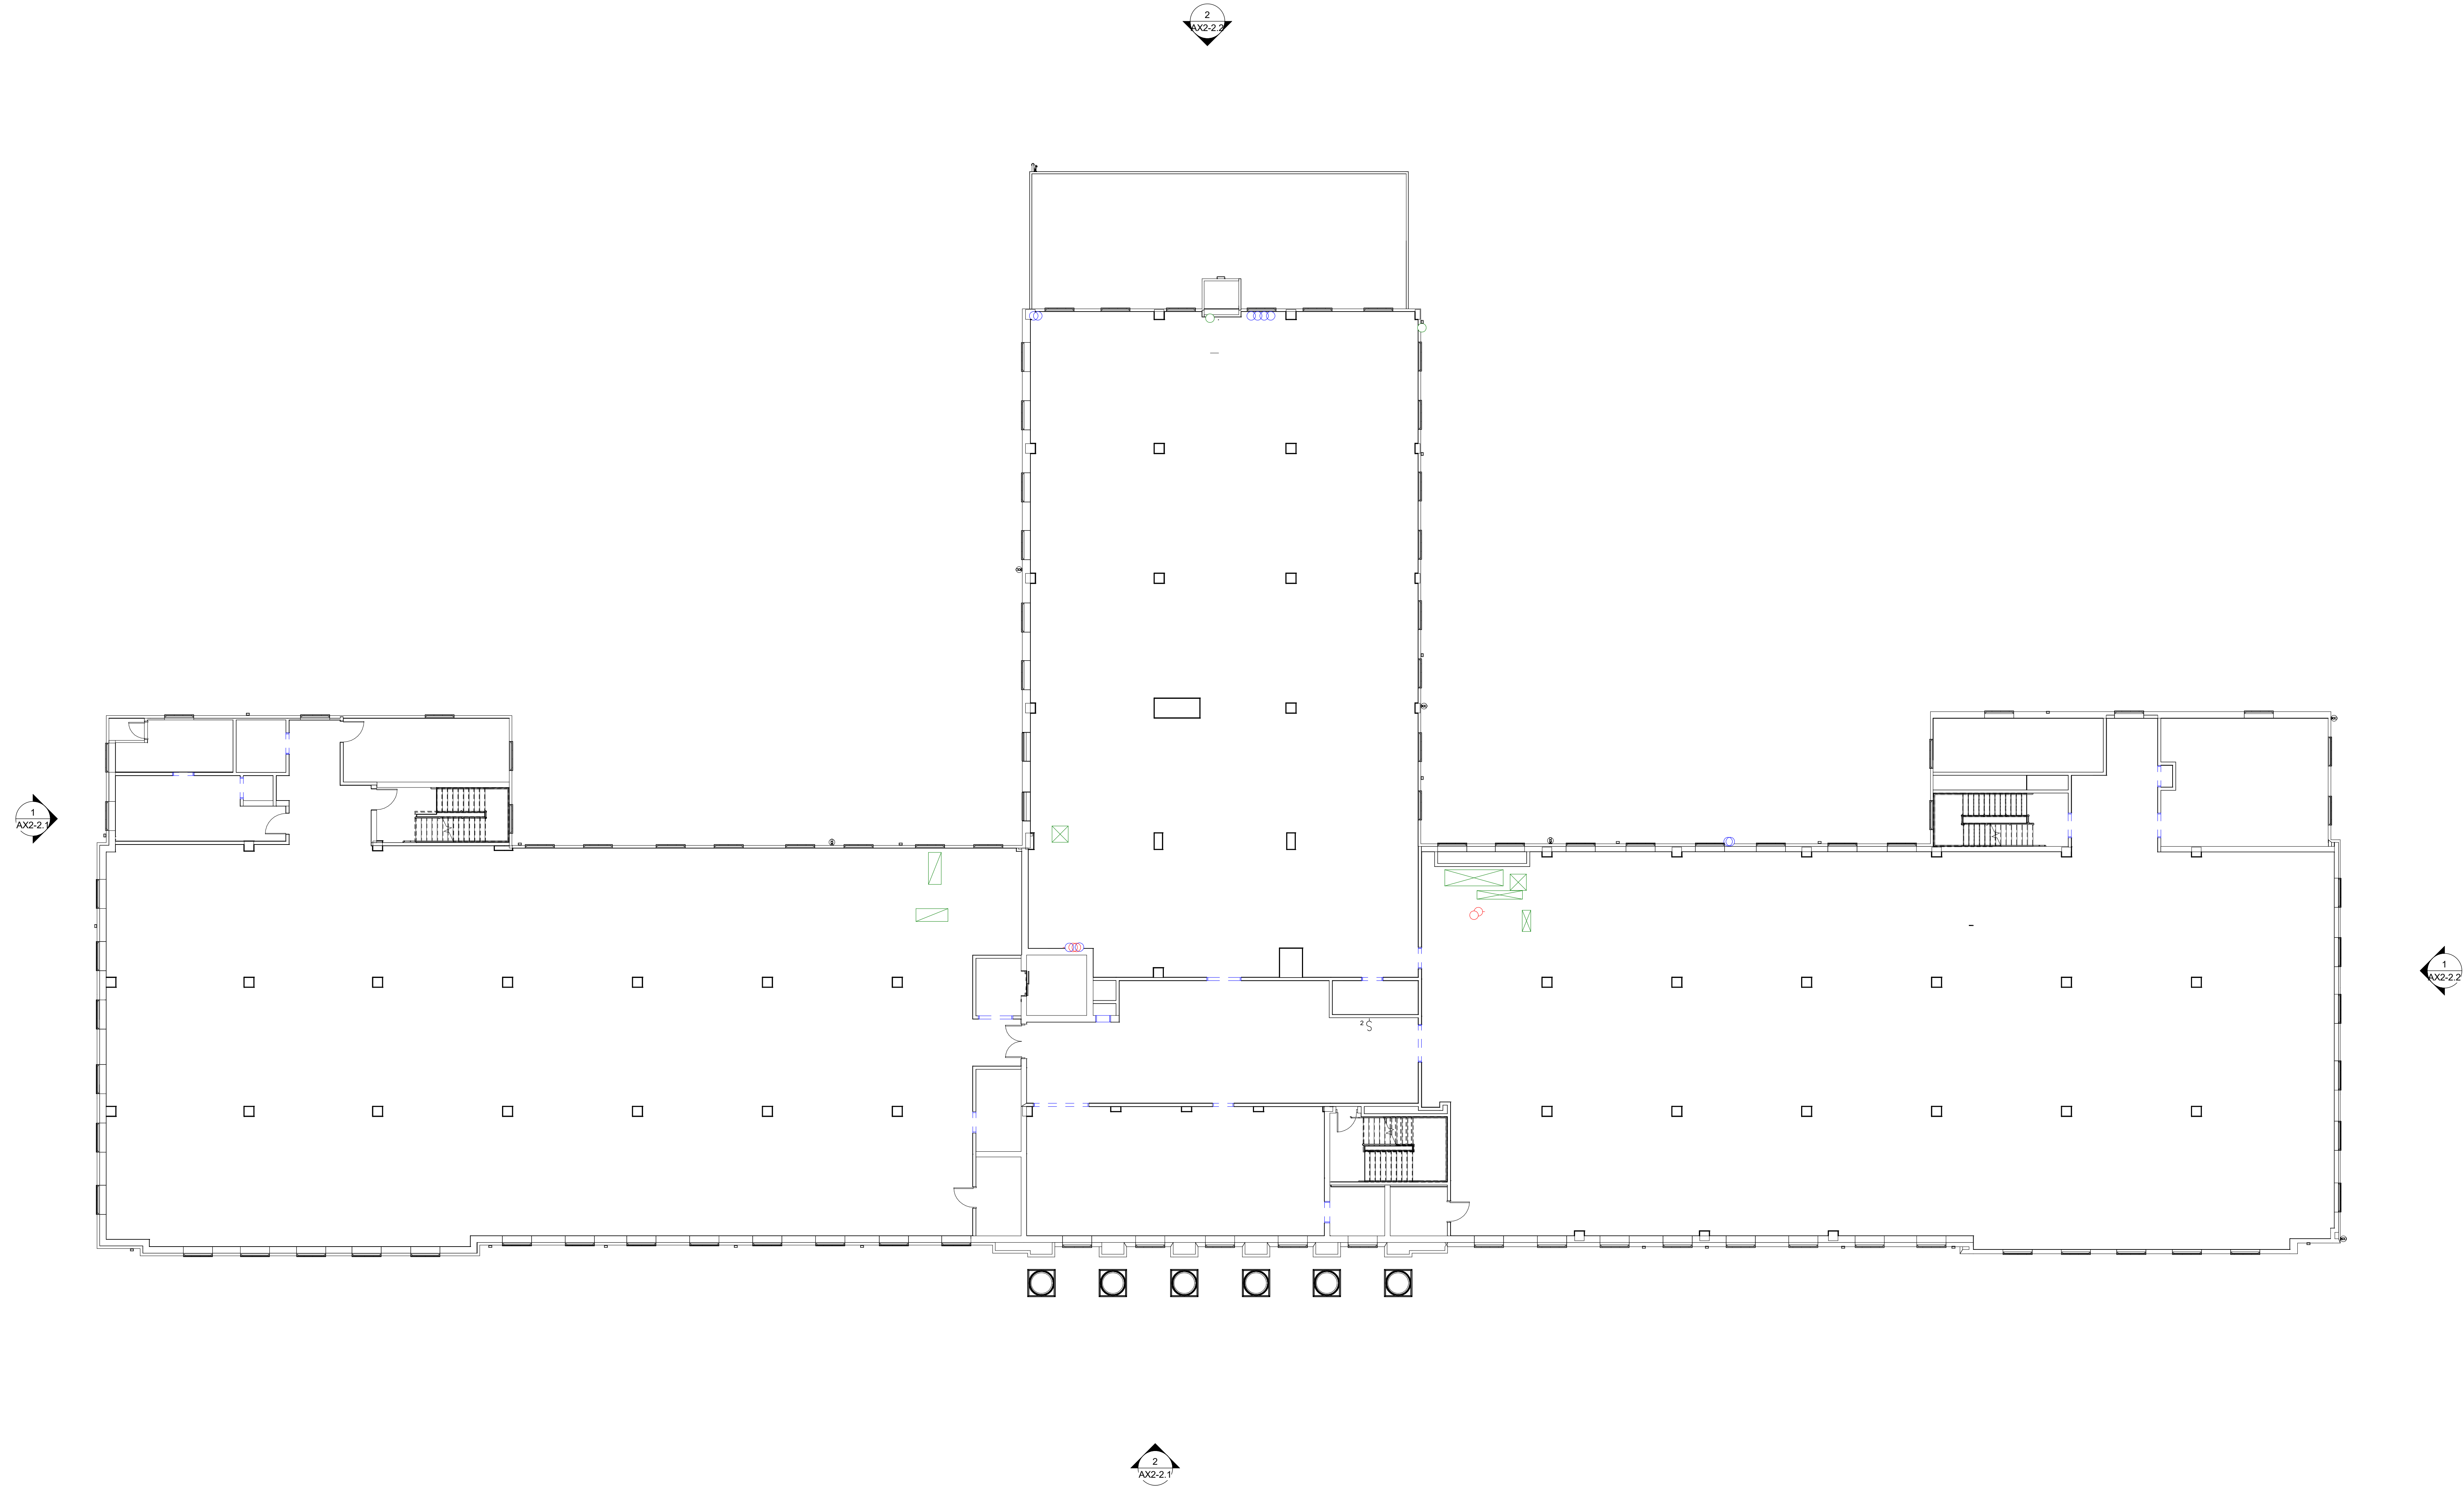

1 THIRD FLOOR EXISTING PLAN
3/32" = 1'-0"

CONSULTANT

SEAL

ARCHITECT

FOLEY DESIGN
21 Puritan Mill | 950 Lowery Blvd. NW | Atlanta, Georgia 30318 | (404) 761-1299

ADDRESS

BLUE STAR STUDIOS
2235 ANVIL BLOCK ROAD
FOREST PARK, GA 30297
BUILDING 200 (B101)


NO. DATE DESCRIPTION

Sheet Title:

EXITING 3RD
FLOOR PLAN

Date: --/--/--
Project: 202301
No.:

AX2-1.3

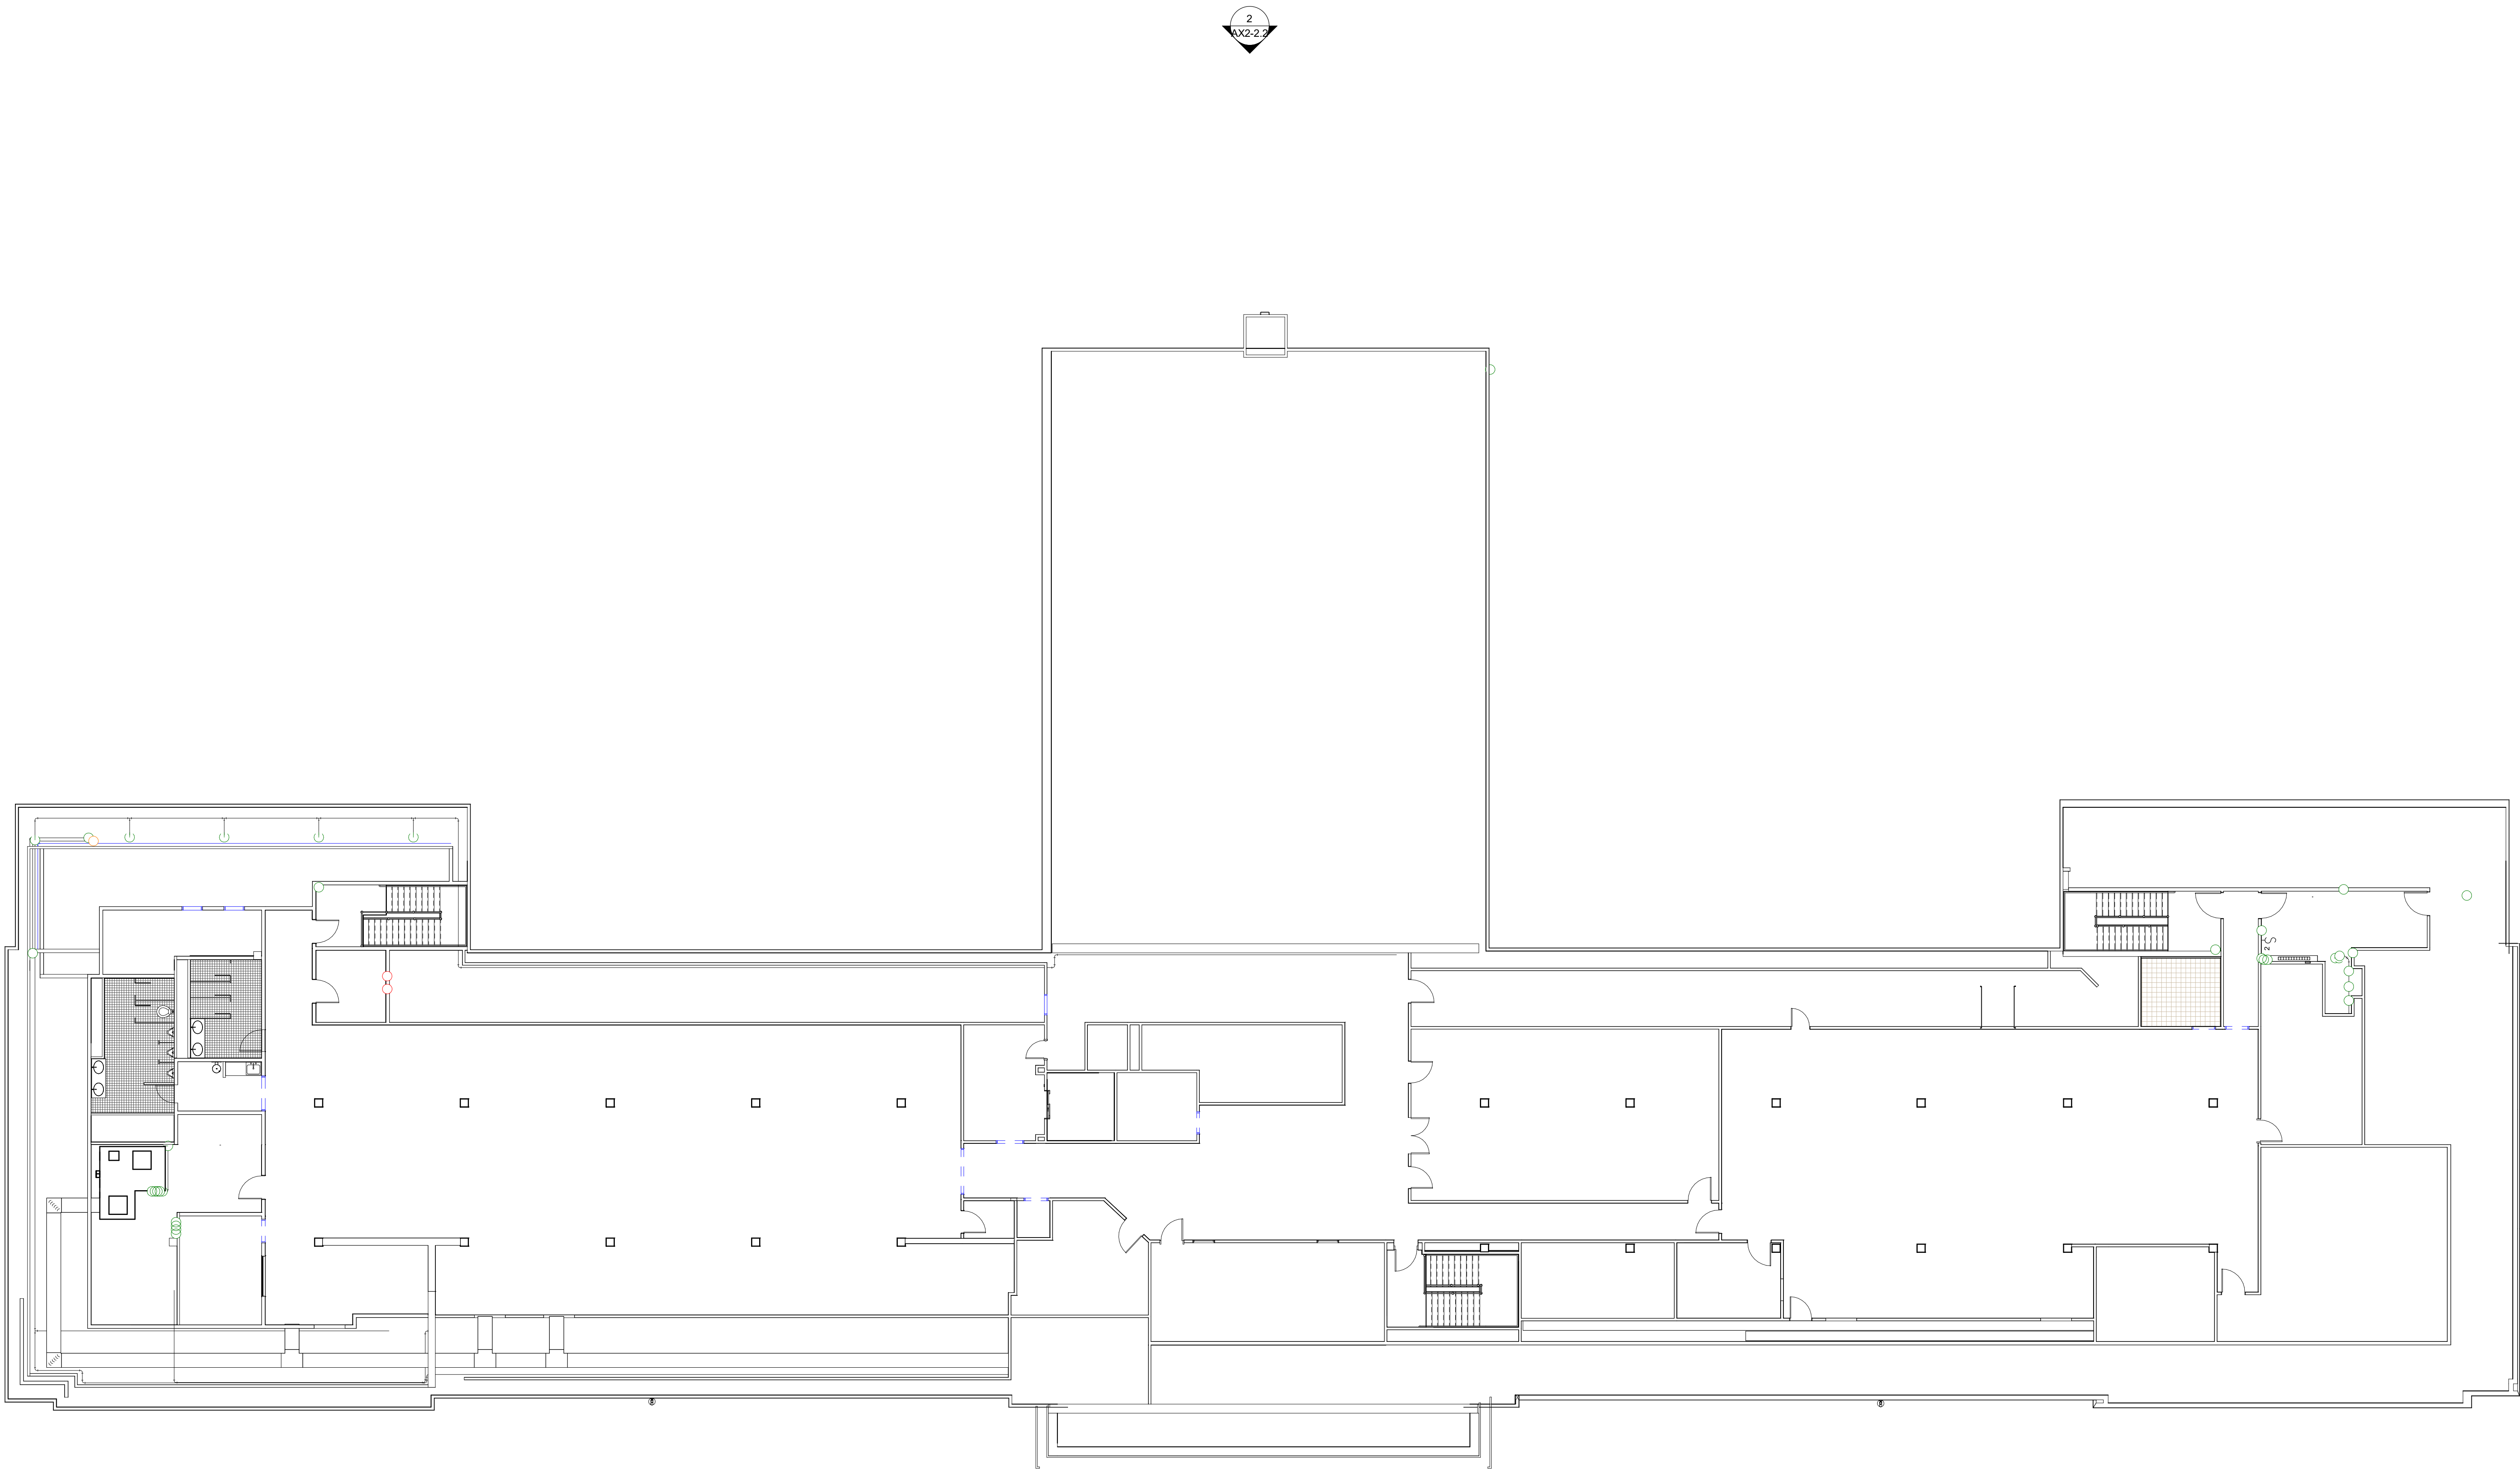

1 ATTIC FLOOR EXISTING PLAN

3/32" = 1'-0"

CONSULTANT

SEAL

ARCHITECT

FOLEY DESIGN

21 Puritan Mill | 950 Lowery Blvd. NW | Atlanta, Georgia 30318 | (404) 761-1299

ADDRESS

BLUE STAR STUDIOS
2235 ANVIL BLOCK ROAD
FOREST PARK, GA 30297
BUILDING 200 (B101)


NO.	DATE	DESCRIPTION
-----	------	-------------

Sheet Title:

EXISTING ATTIC
FLOOR

Date: --/--/--
Project: 202301
No.:

AX2-1.4

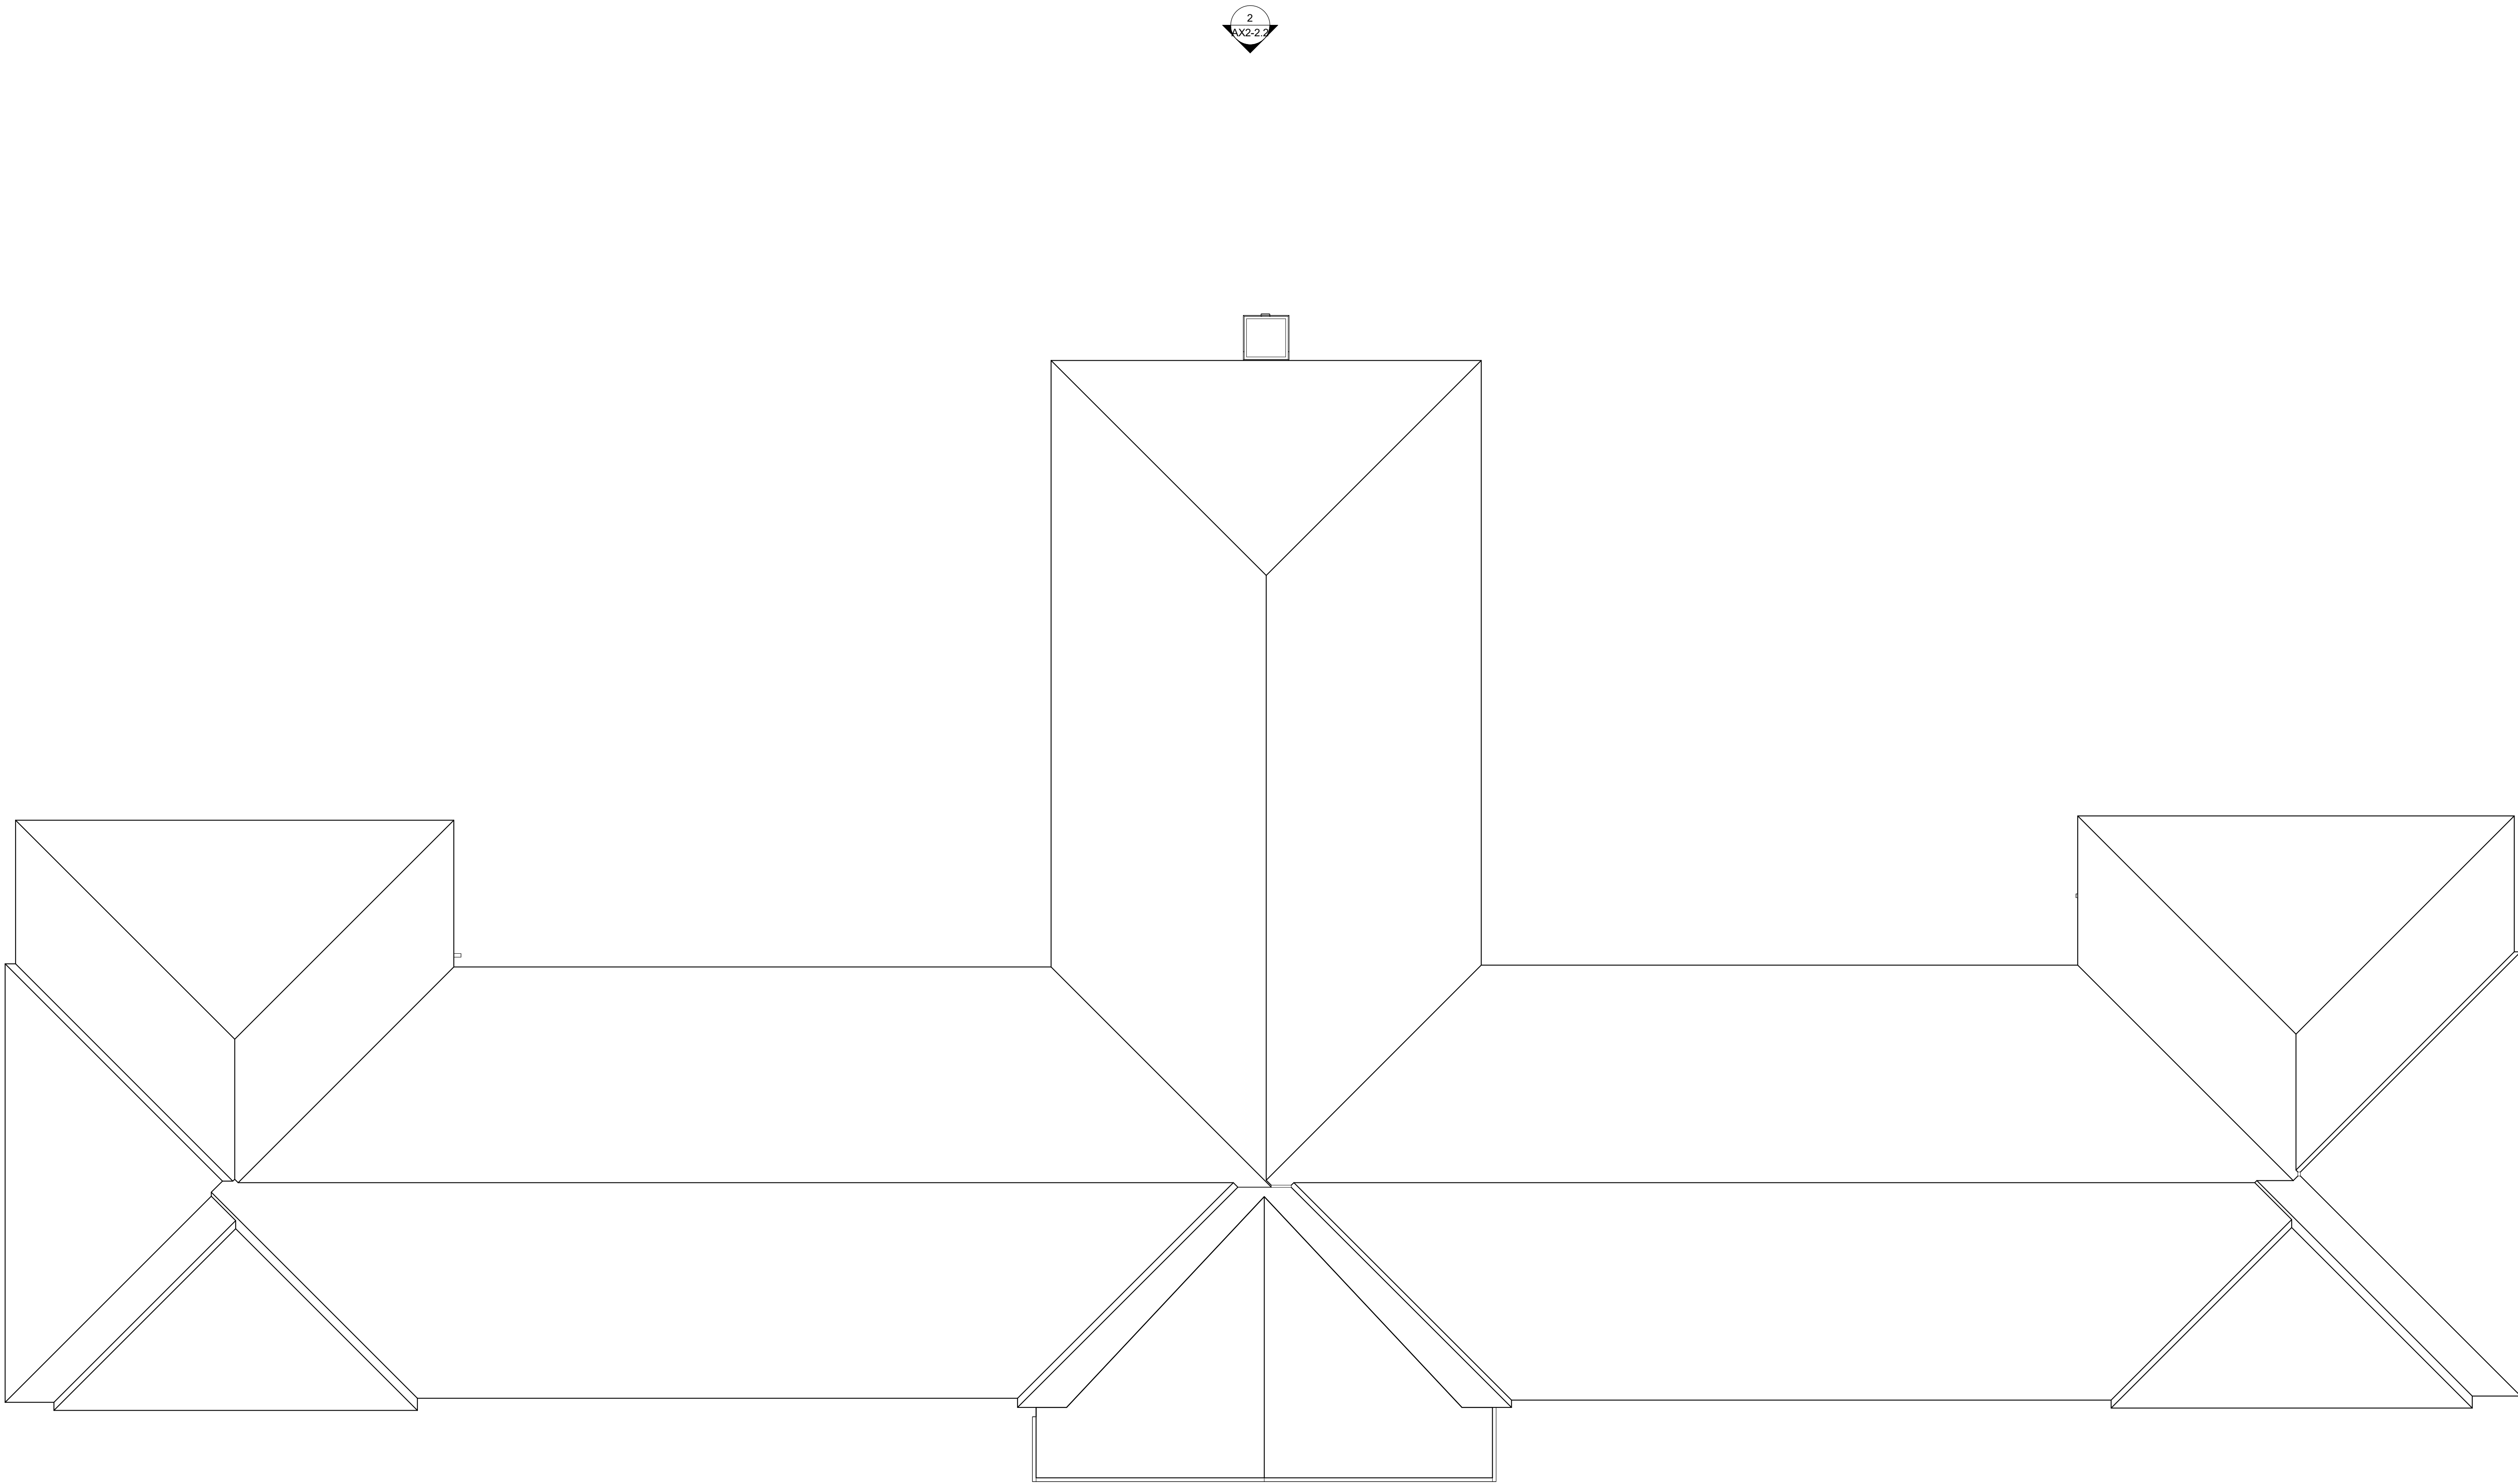

1 ROOF EXISTING PLAN
3/32" = 1'-0"

CONSULTANT

SEAL

ARCHITECT



21 Puritan Mill | 950 Lowery Blvd. NW | Atlanta, Georgia 30318 | (404) 761-1299

ADDRESS

BLUE STAR STUDIOS
2235 ANVIL BLOCK ROAD
FOREST PARK, GA 30297
BUILDING 200 (B101)


NO.	DATE	DESCRIPTION
-----	------	-------------


Sheet Title:

EXISTING ROOF
PLAN


Date: --/--/--
Project 202301
No.:

AX2-1.5

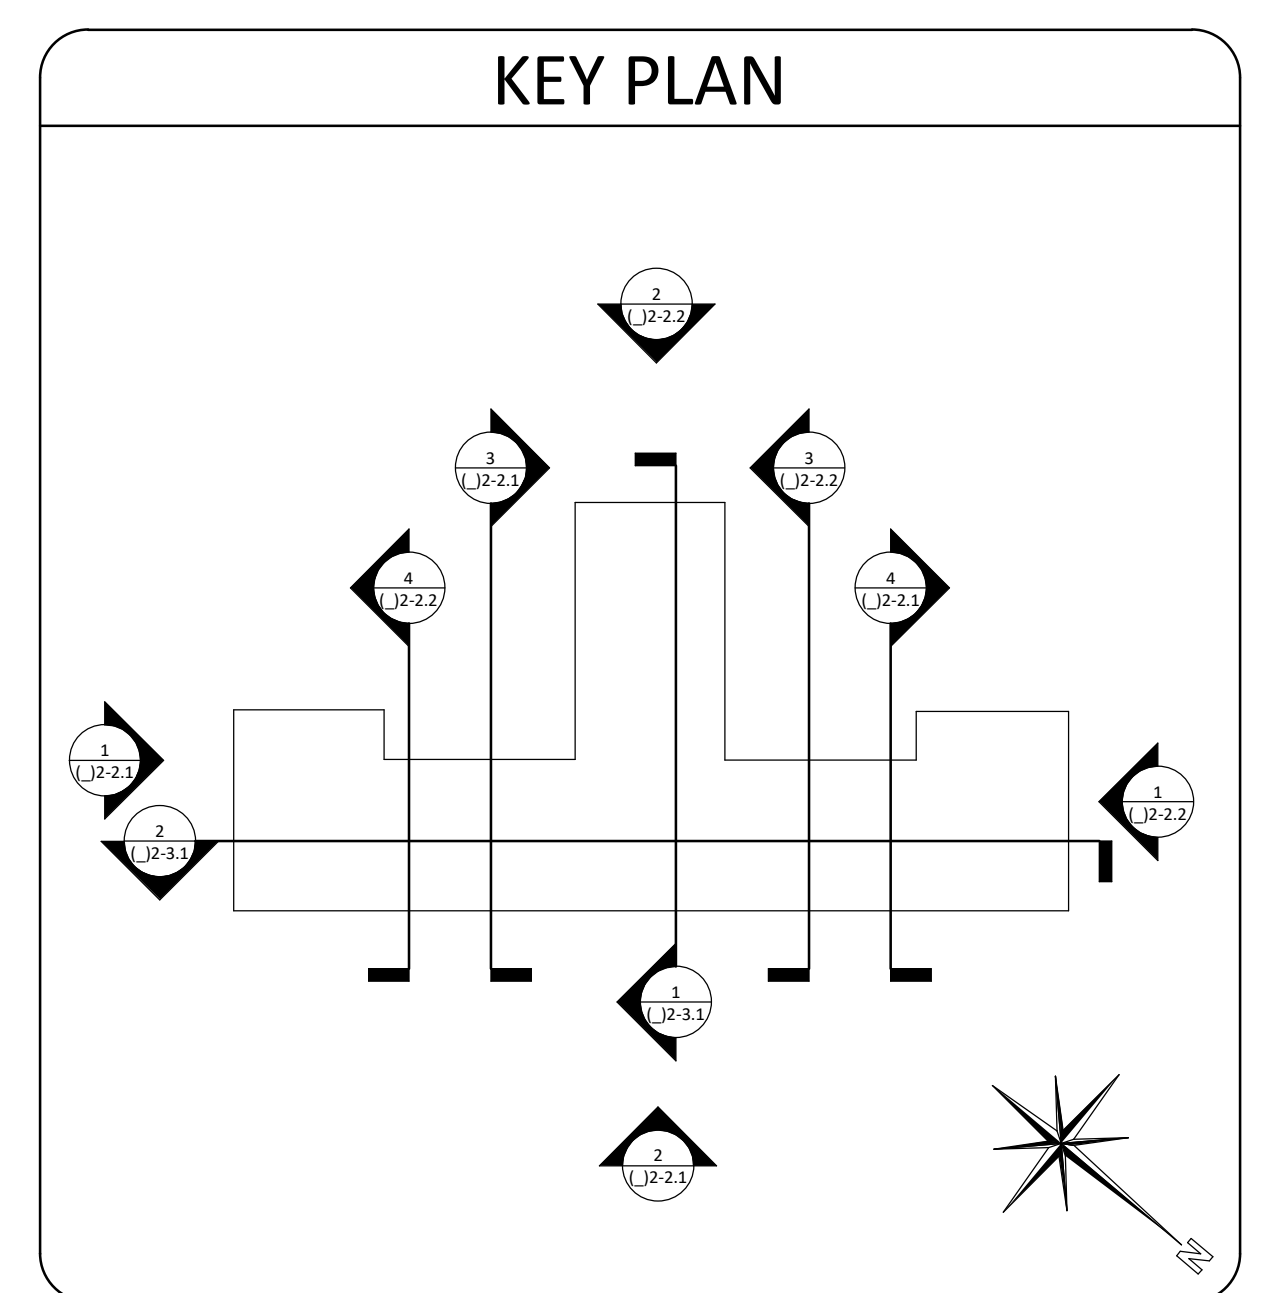


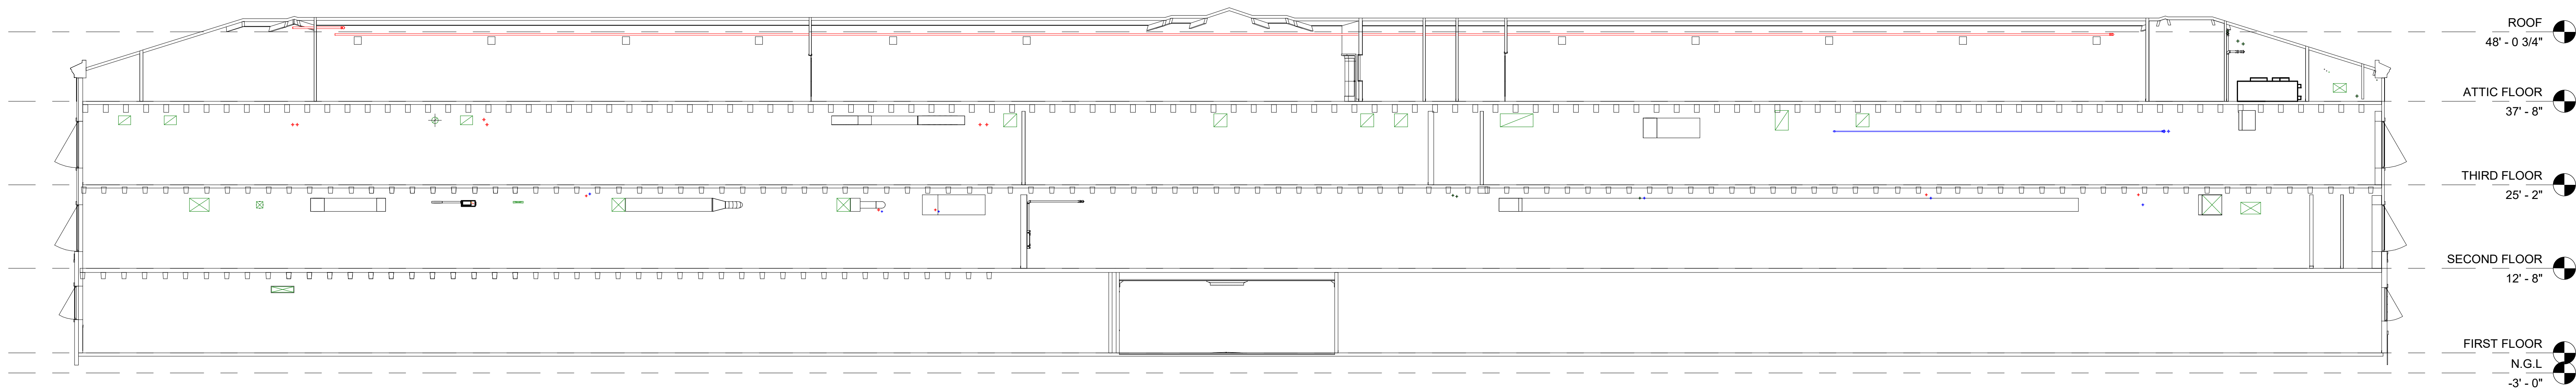

2 EXISTING LONGITUDE BUILDING SECTION
3/32" = 1'-0"

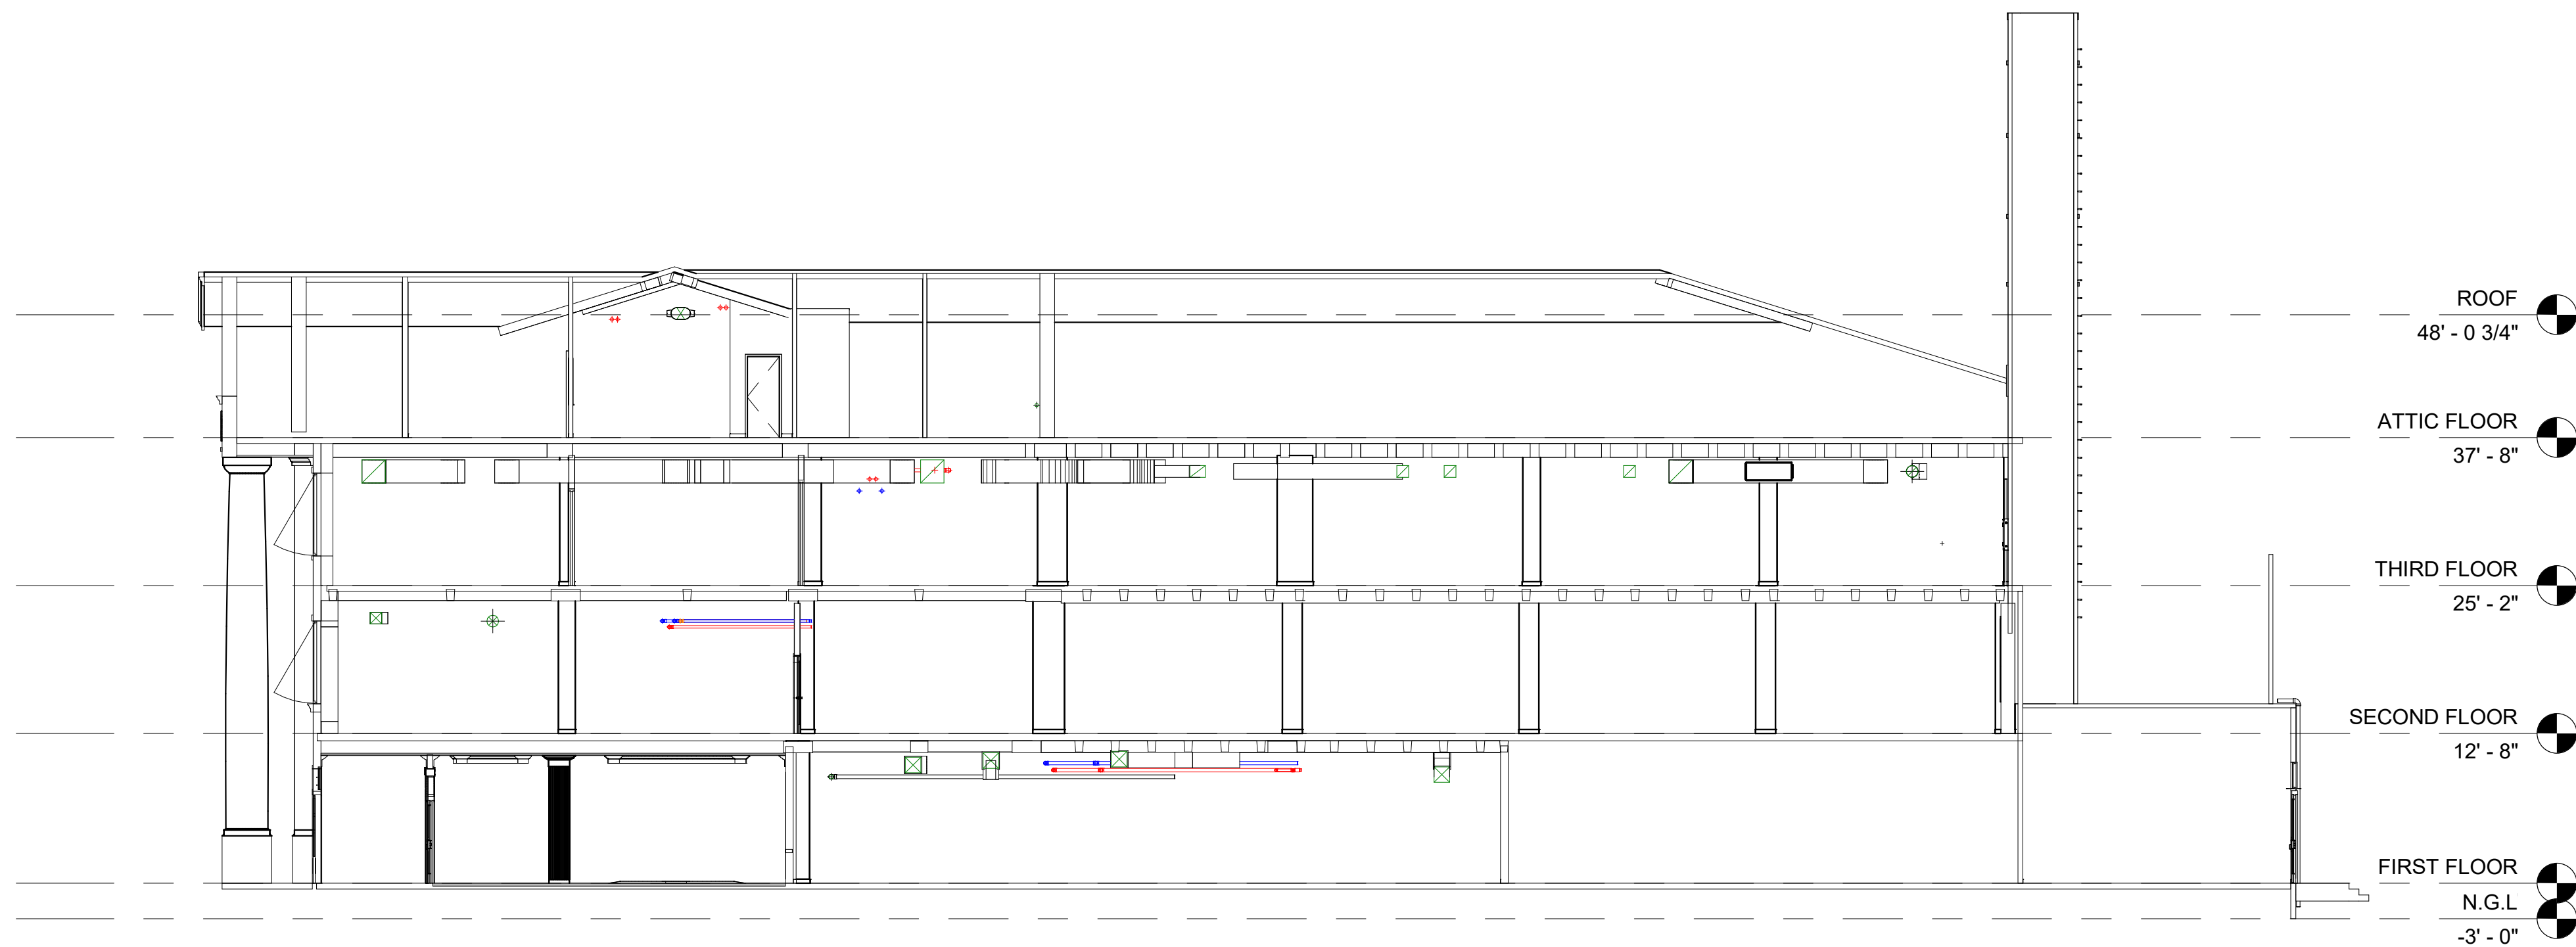


1 EXISTING LATITUDE BUILDING SECTION
3/32" = 1'-0"

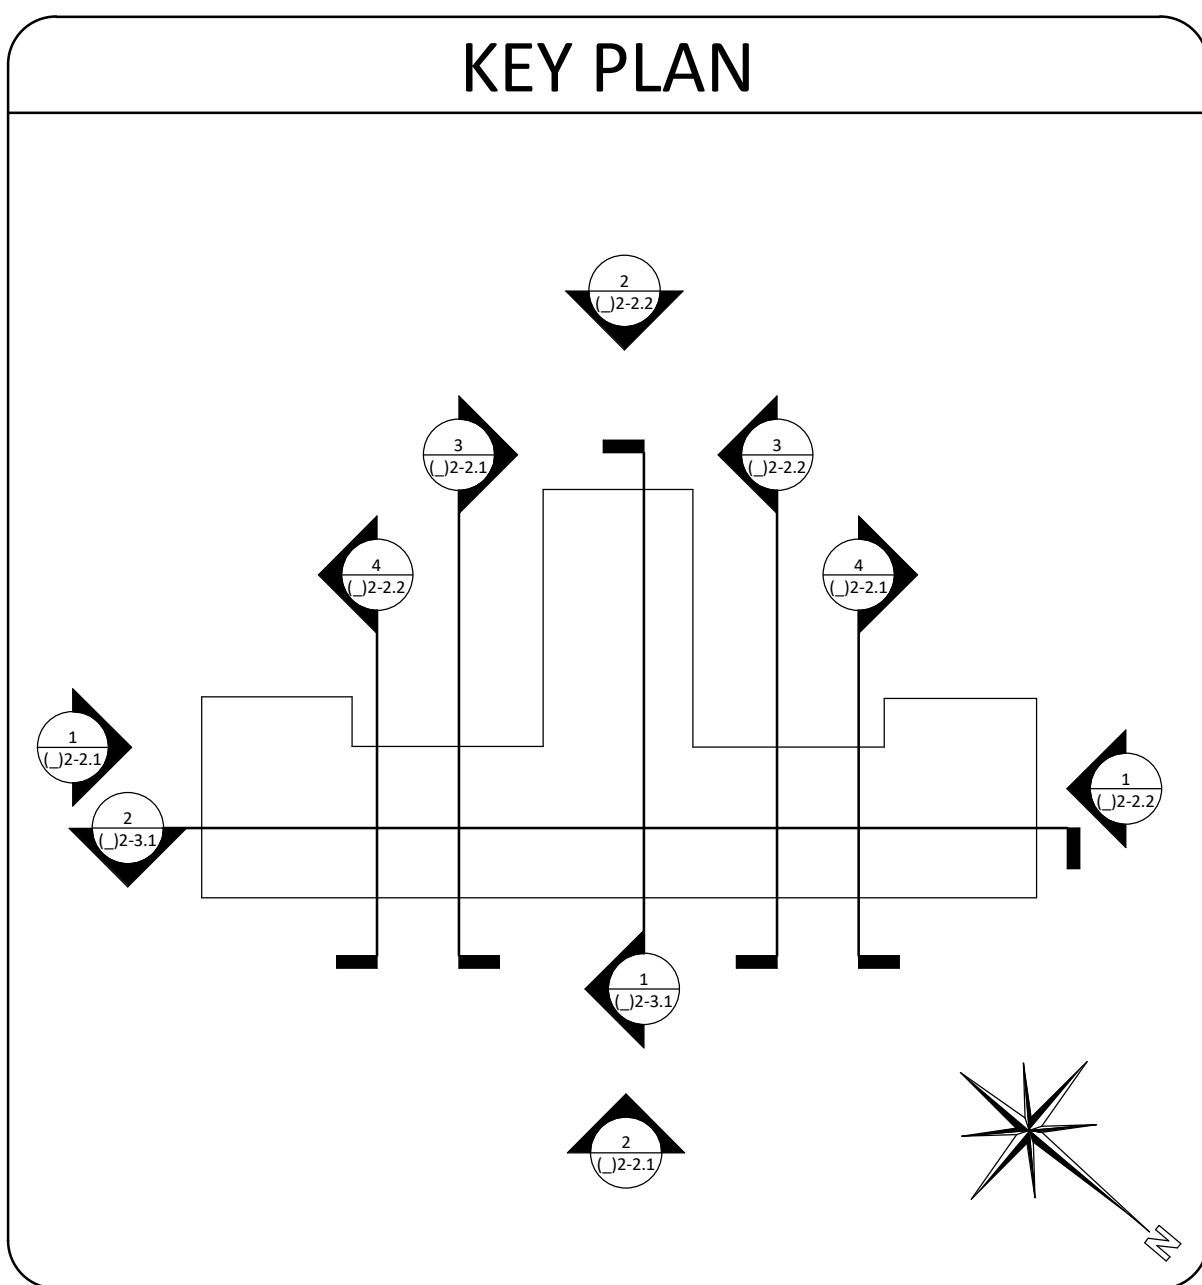


[illegible]

EXISTING 1ST
FLOOR RCP

AX2-4.1

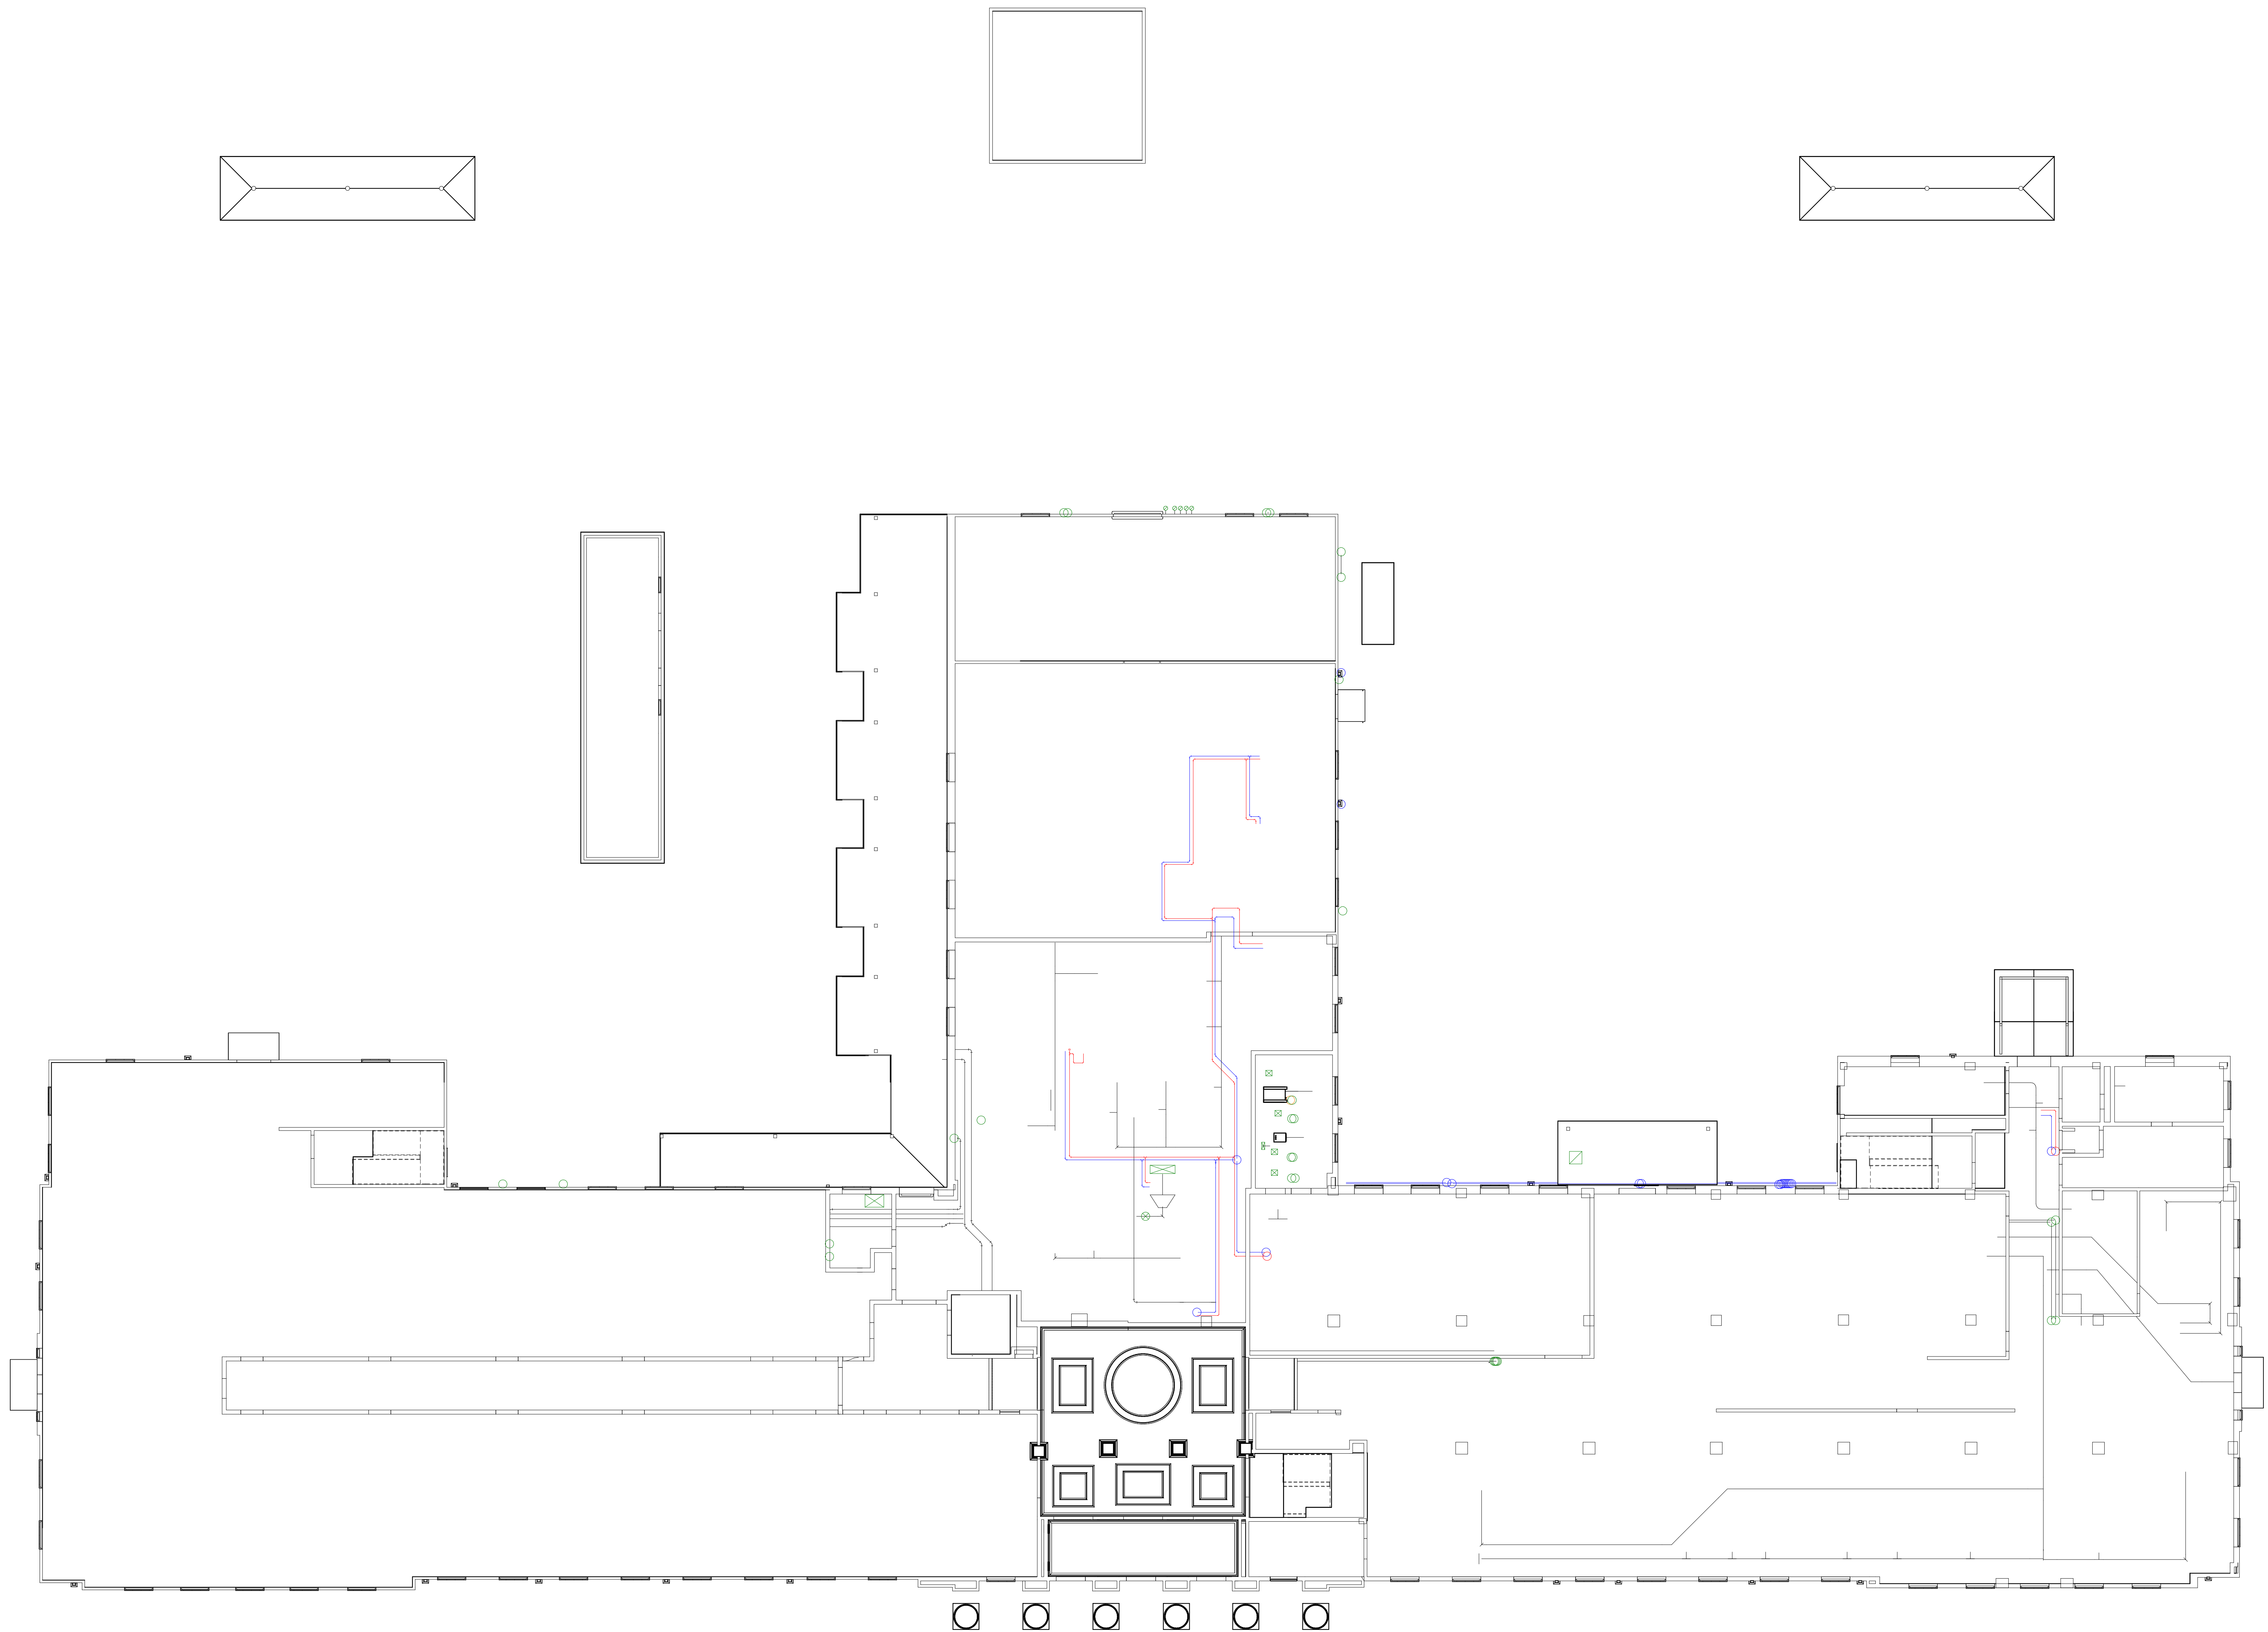

1 FIRST FLOOR EXISTING RCP
3/32" = 1'-0"

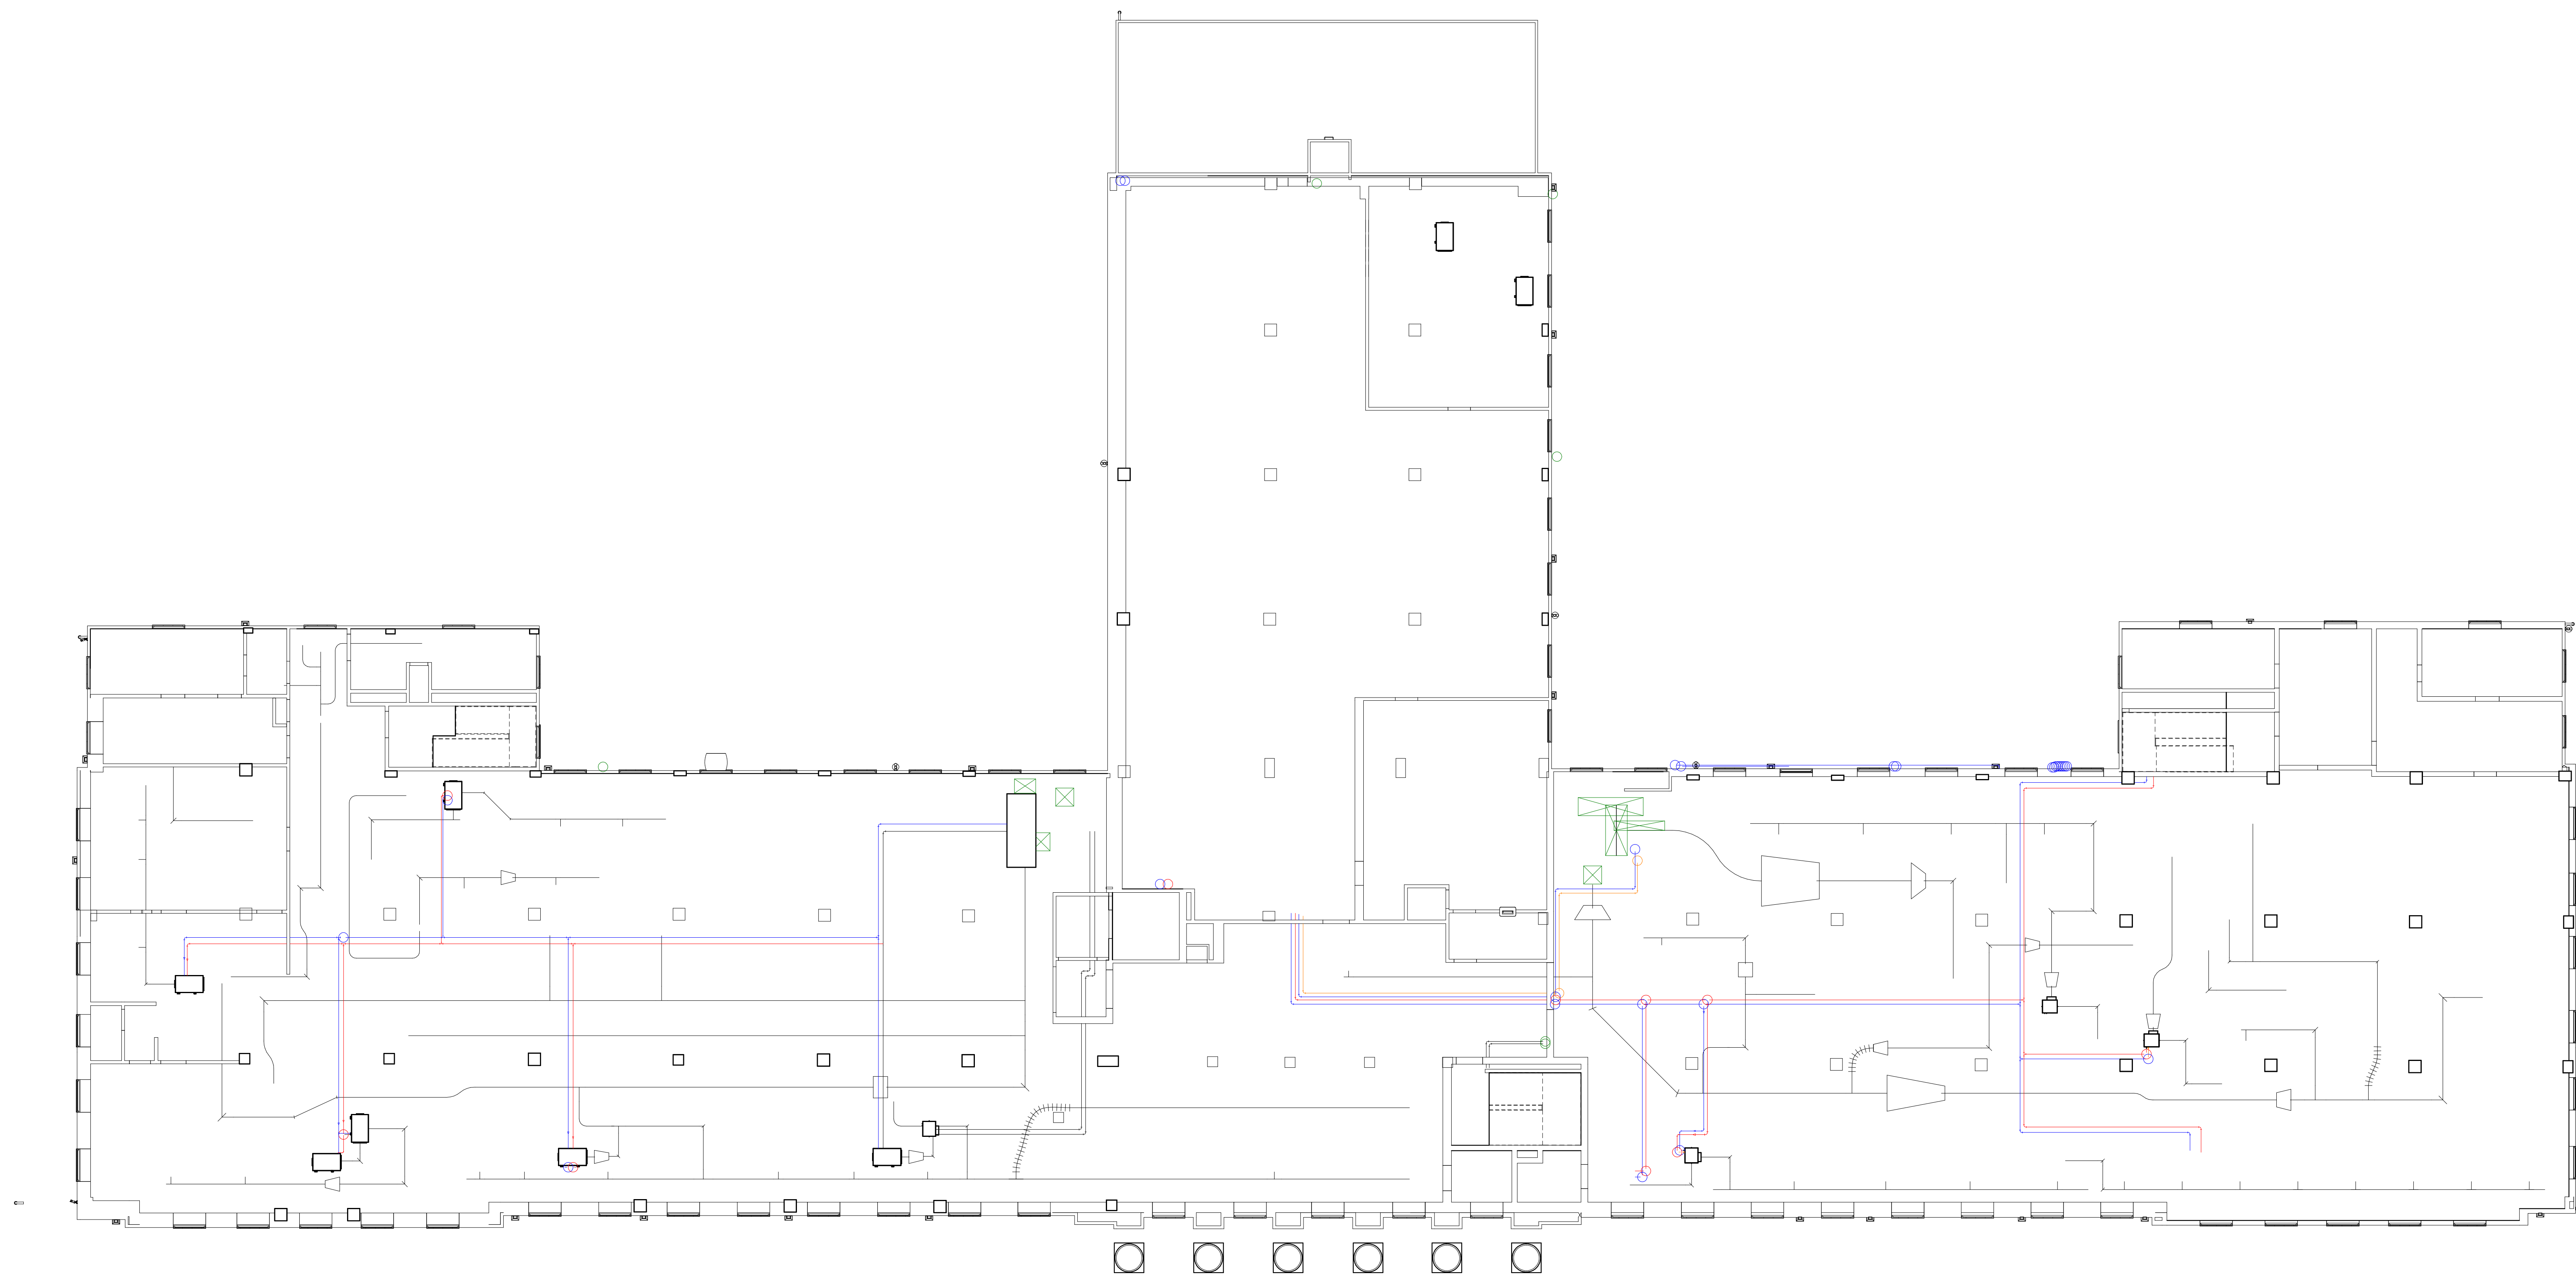

1 SECOND FLOOR EXISTING RCP
3/32" = 1'-0"

CONSULTANT

SEAL

ARCHITECT

FOLEY DESIGN
21 Puritan Mill | 950 Lowery Blvd. NW | Atlanta, Georgia 30318 | (404) 761-1299

ADDRESS

BLUE STAR STUDIOS
2235 ANVIL BLOCK ROAD
FOREST PARK, GA 30297
BUILDING 200 (B101)


NO.	DATE	DESCRIPTION
-----	------	-------------

Sheet Title:

EXISTING 2ND
FLOOR RCP

Date: --/--/--
Project 202301
No.:

AX2-4.2

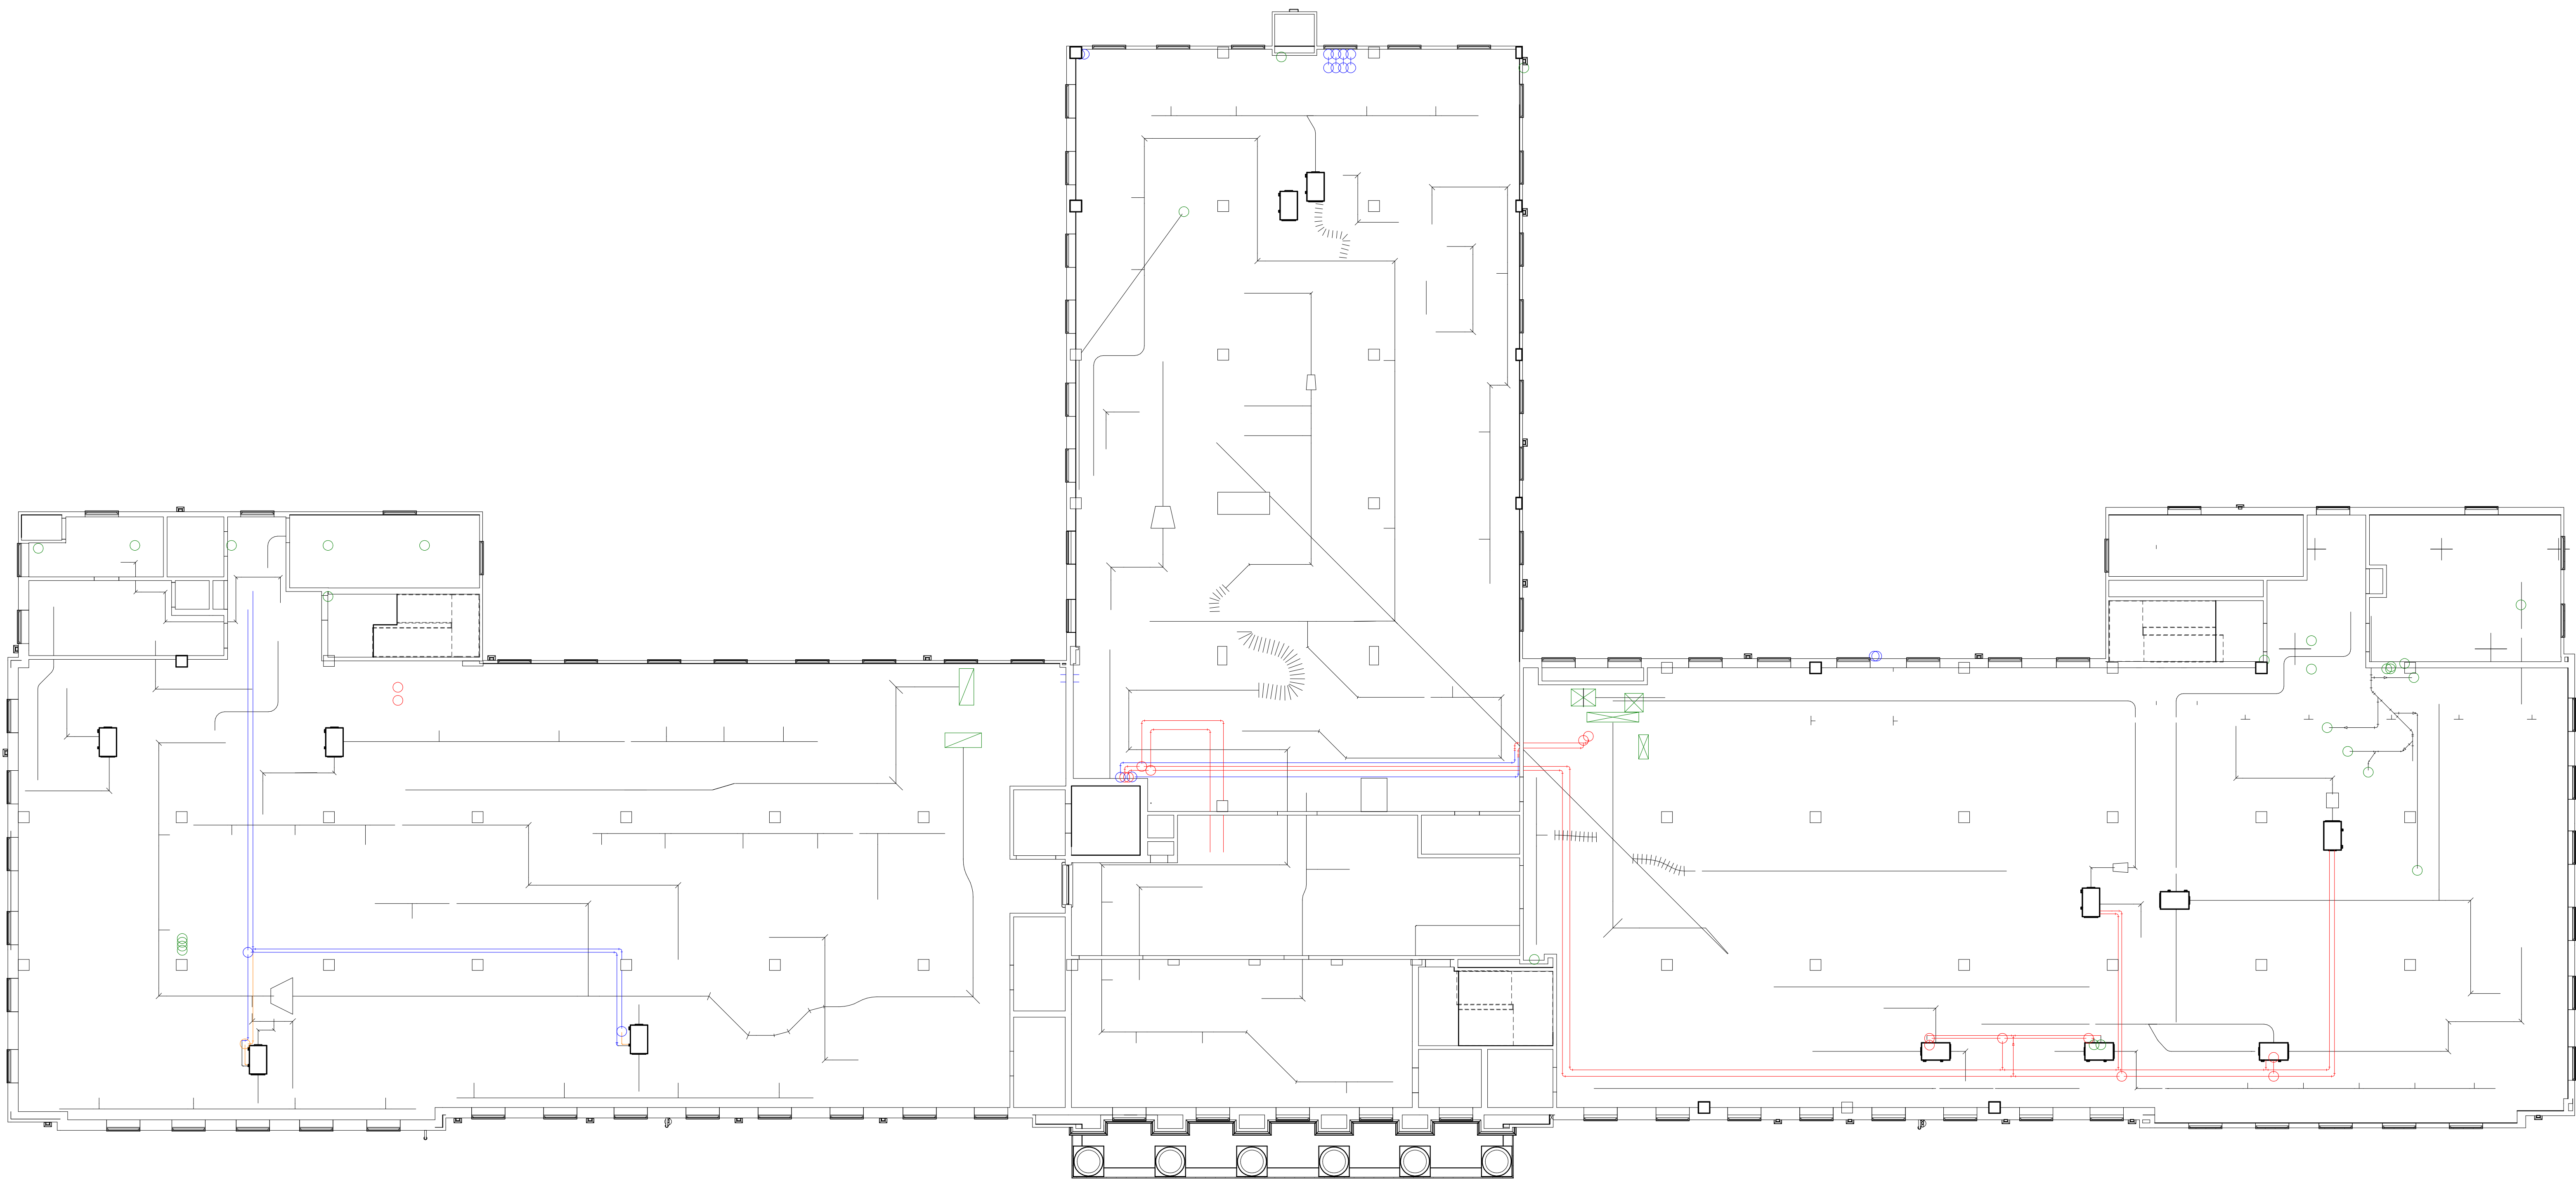


1 THIRD FLOOR EXISTING RCP
3/32" = 1'-0"

[illegible]

EXISTING ATTIC
FLOOR RCP

Date: --/--/--
Project 202301
No.:

AX2-4.4

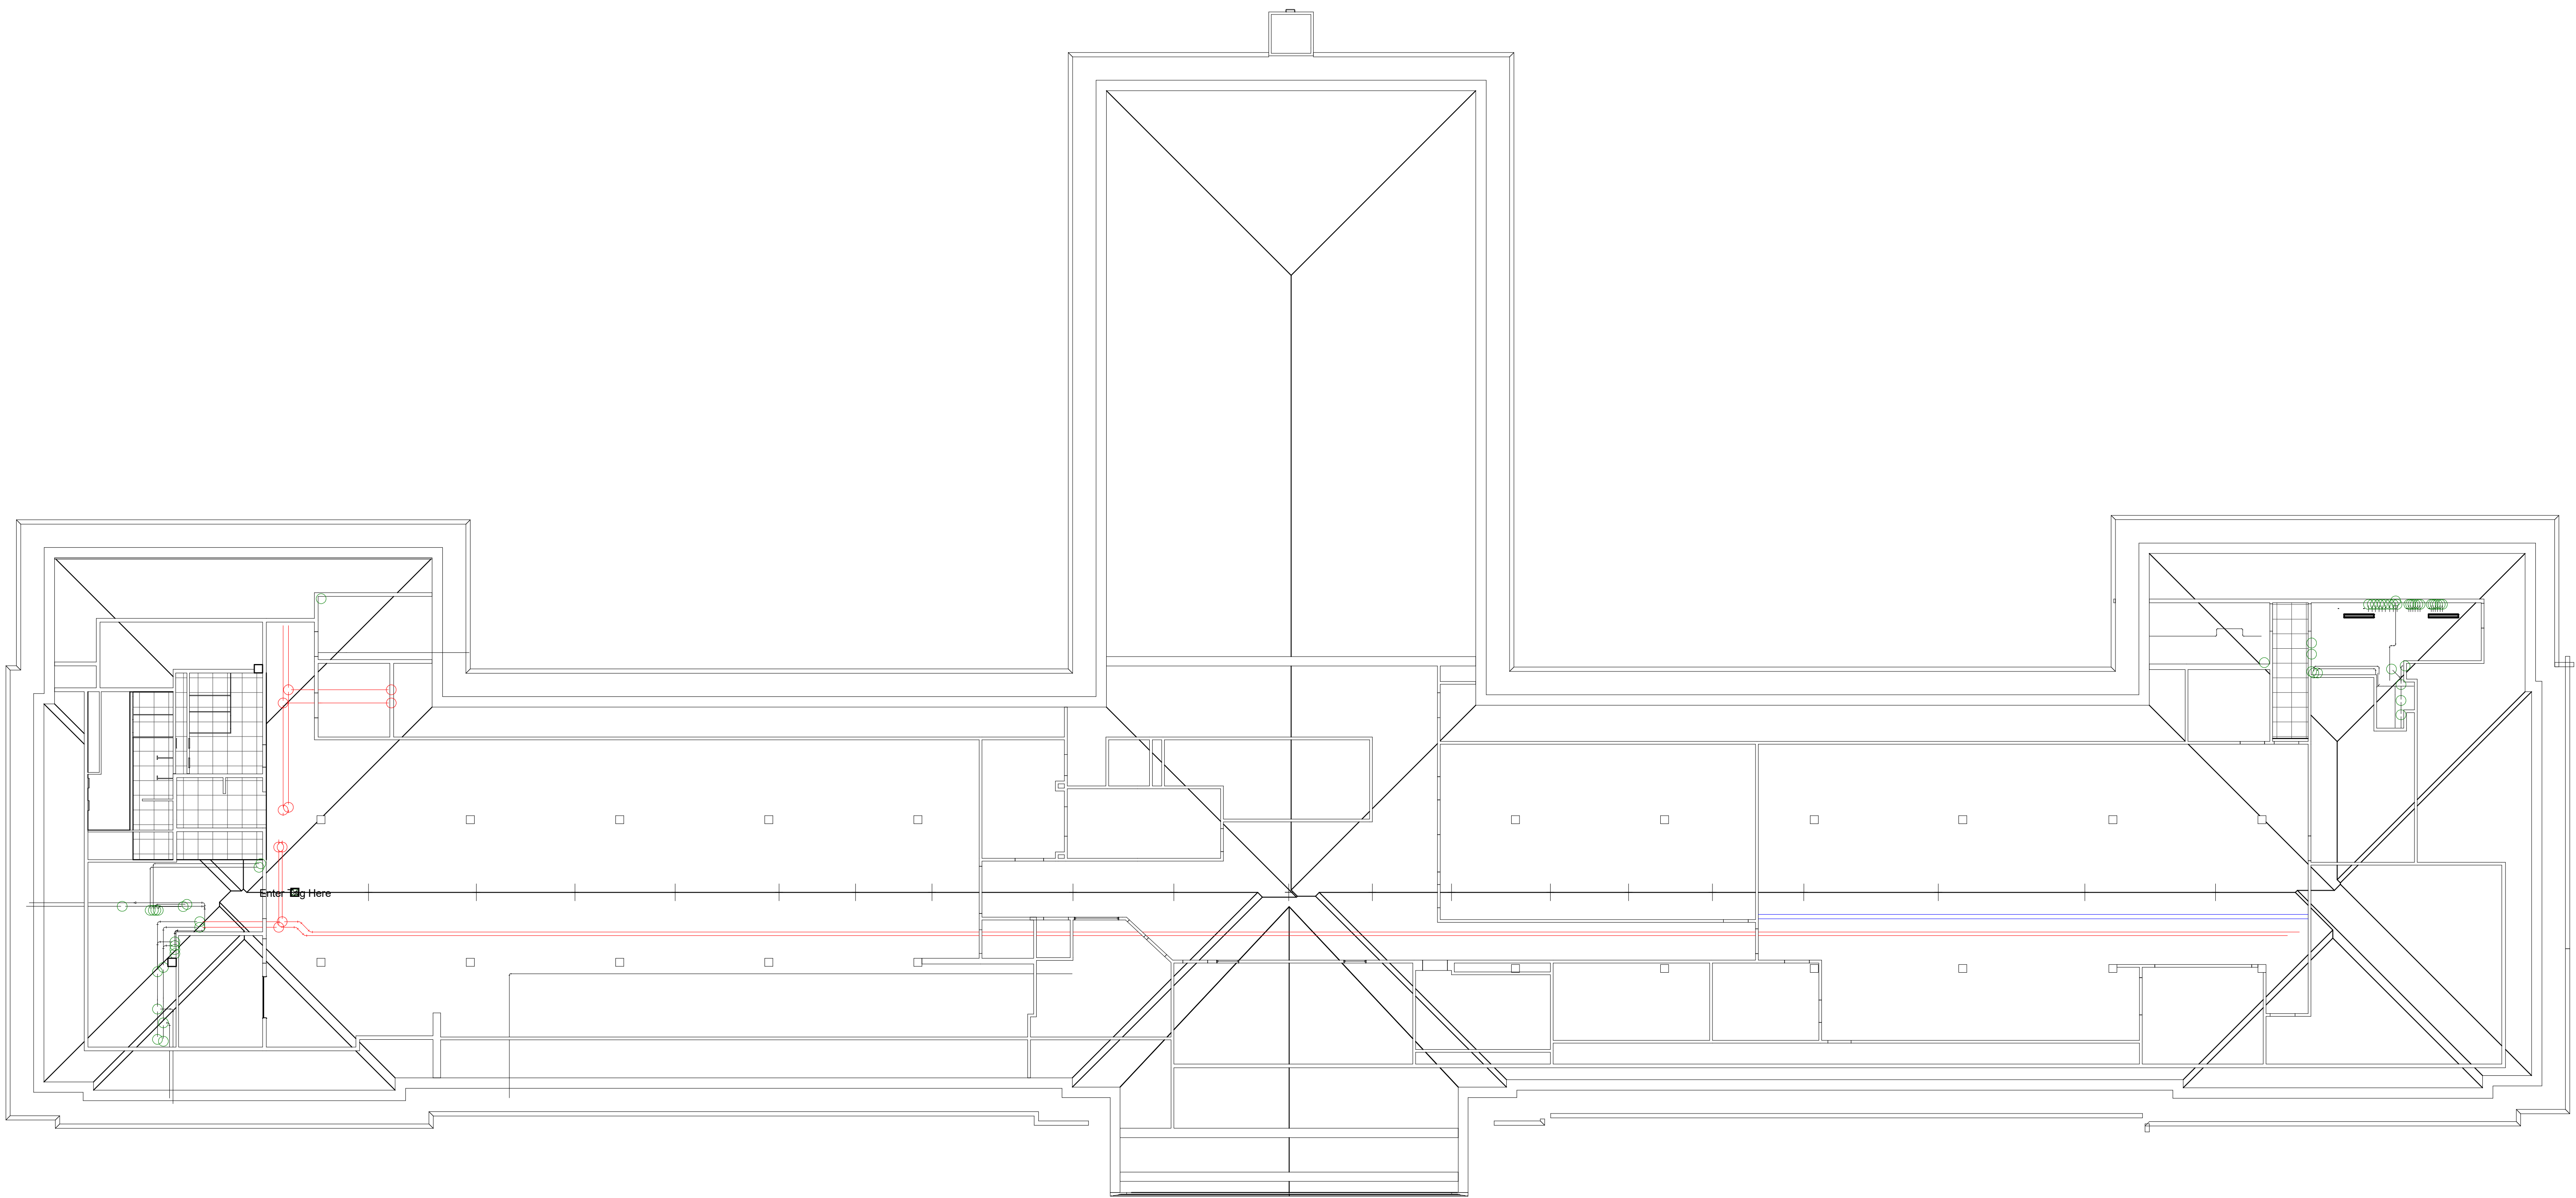

1 ATTIC FLOOR EXISTING RCP
3/32" = 1'-0"