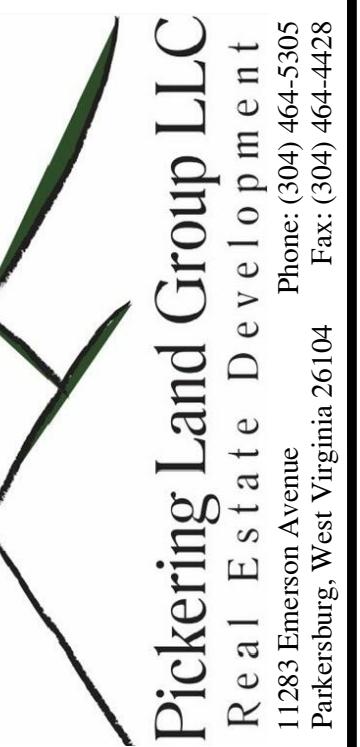
 FLOOR PLAN
 SCALE: 1/8" = 1'-0"

	
Project:	PLG
Designed By:	
Drawn By:	
Checked By:	
Scale:	1/8" = 1'-0"
Plot Date:	05/10/24
Revision:	A
Drawing Number:	A110