



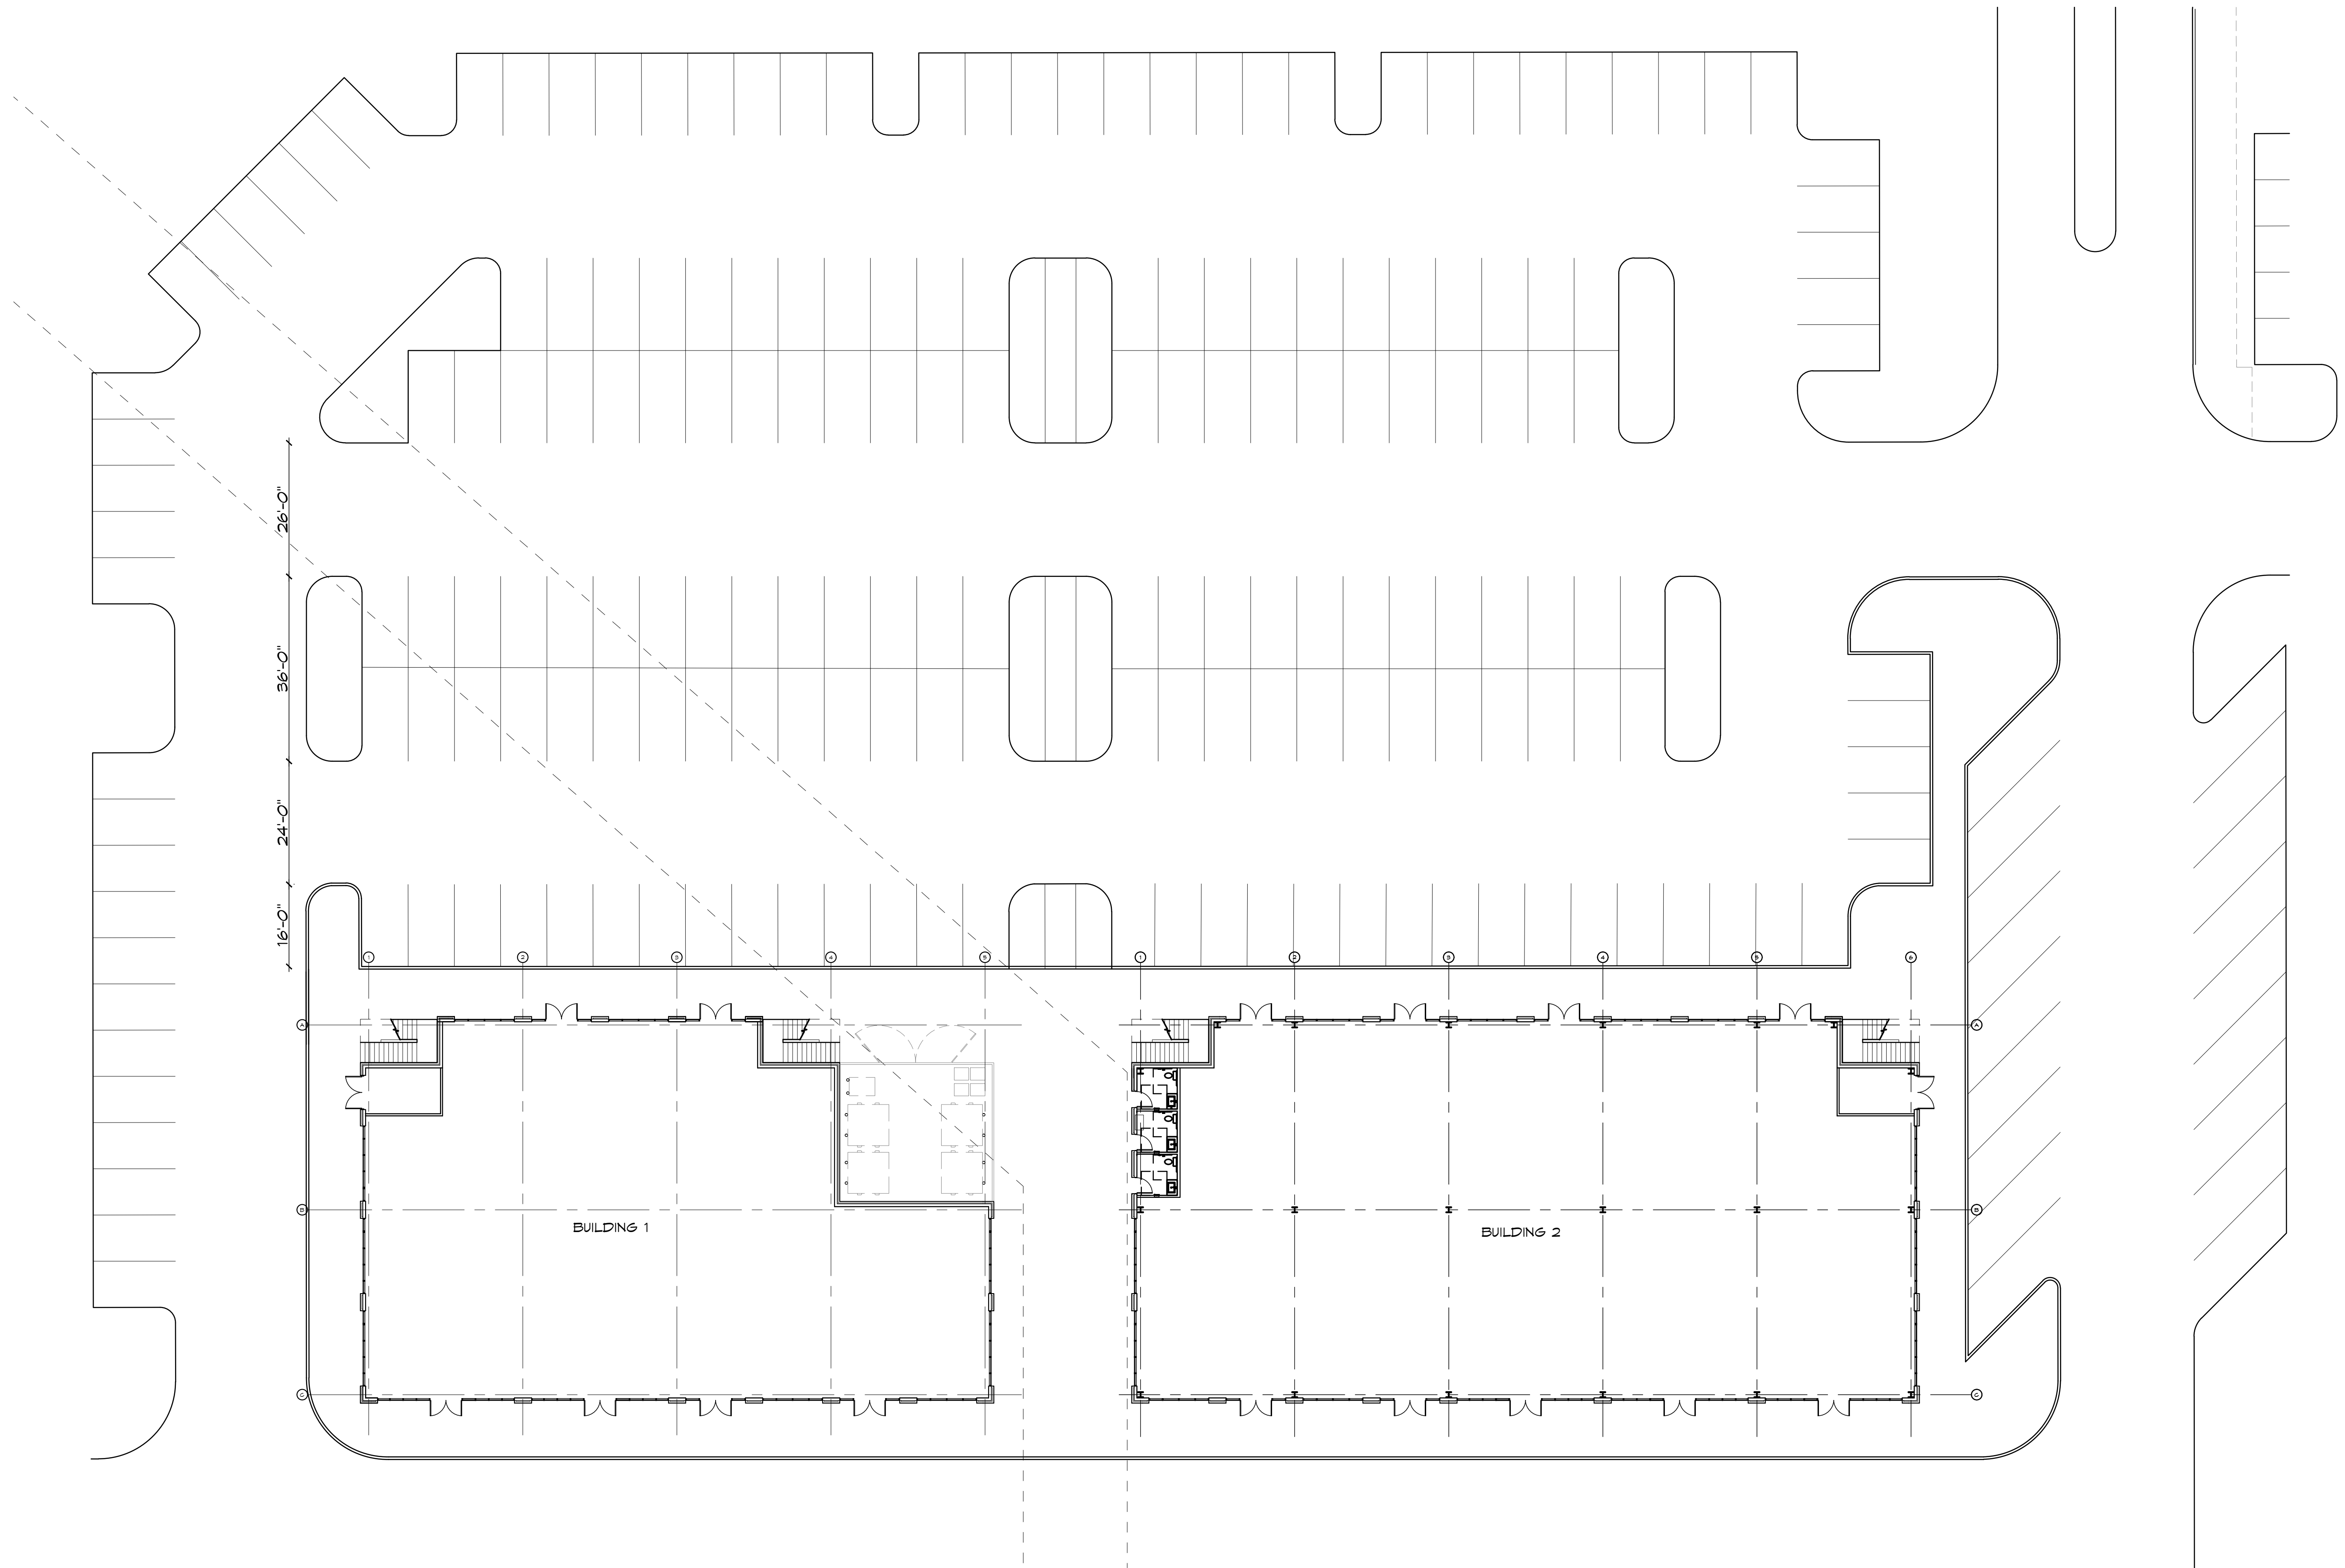


01 | ARCHITECTURAL SITE PLAN
SCALE: 1/16" = 1'-0"

2-STORY COMMERCIAL
DEVELOPMENT
FISHERS, INDIANA


23061

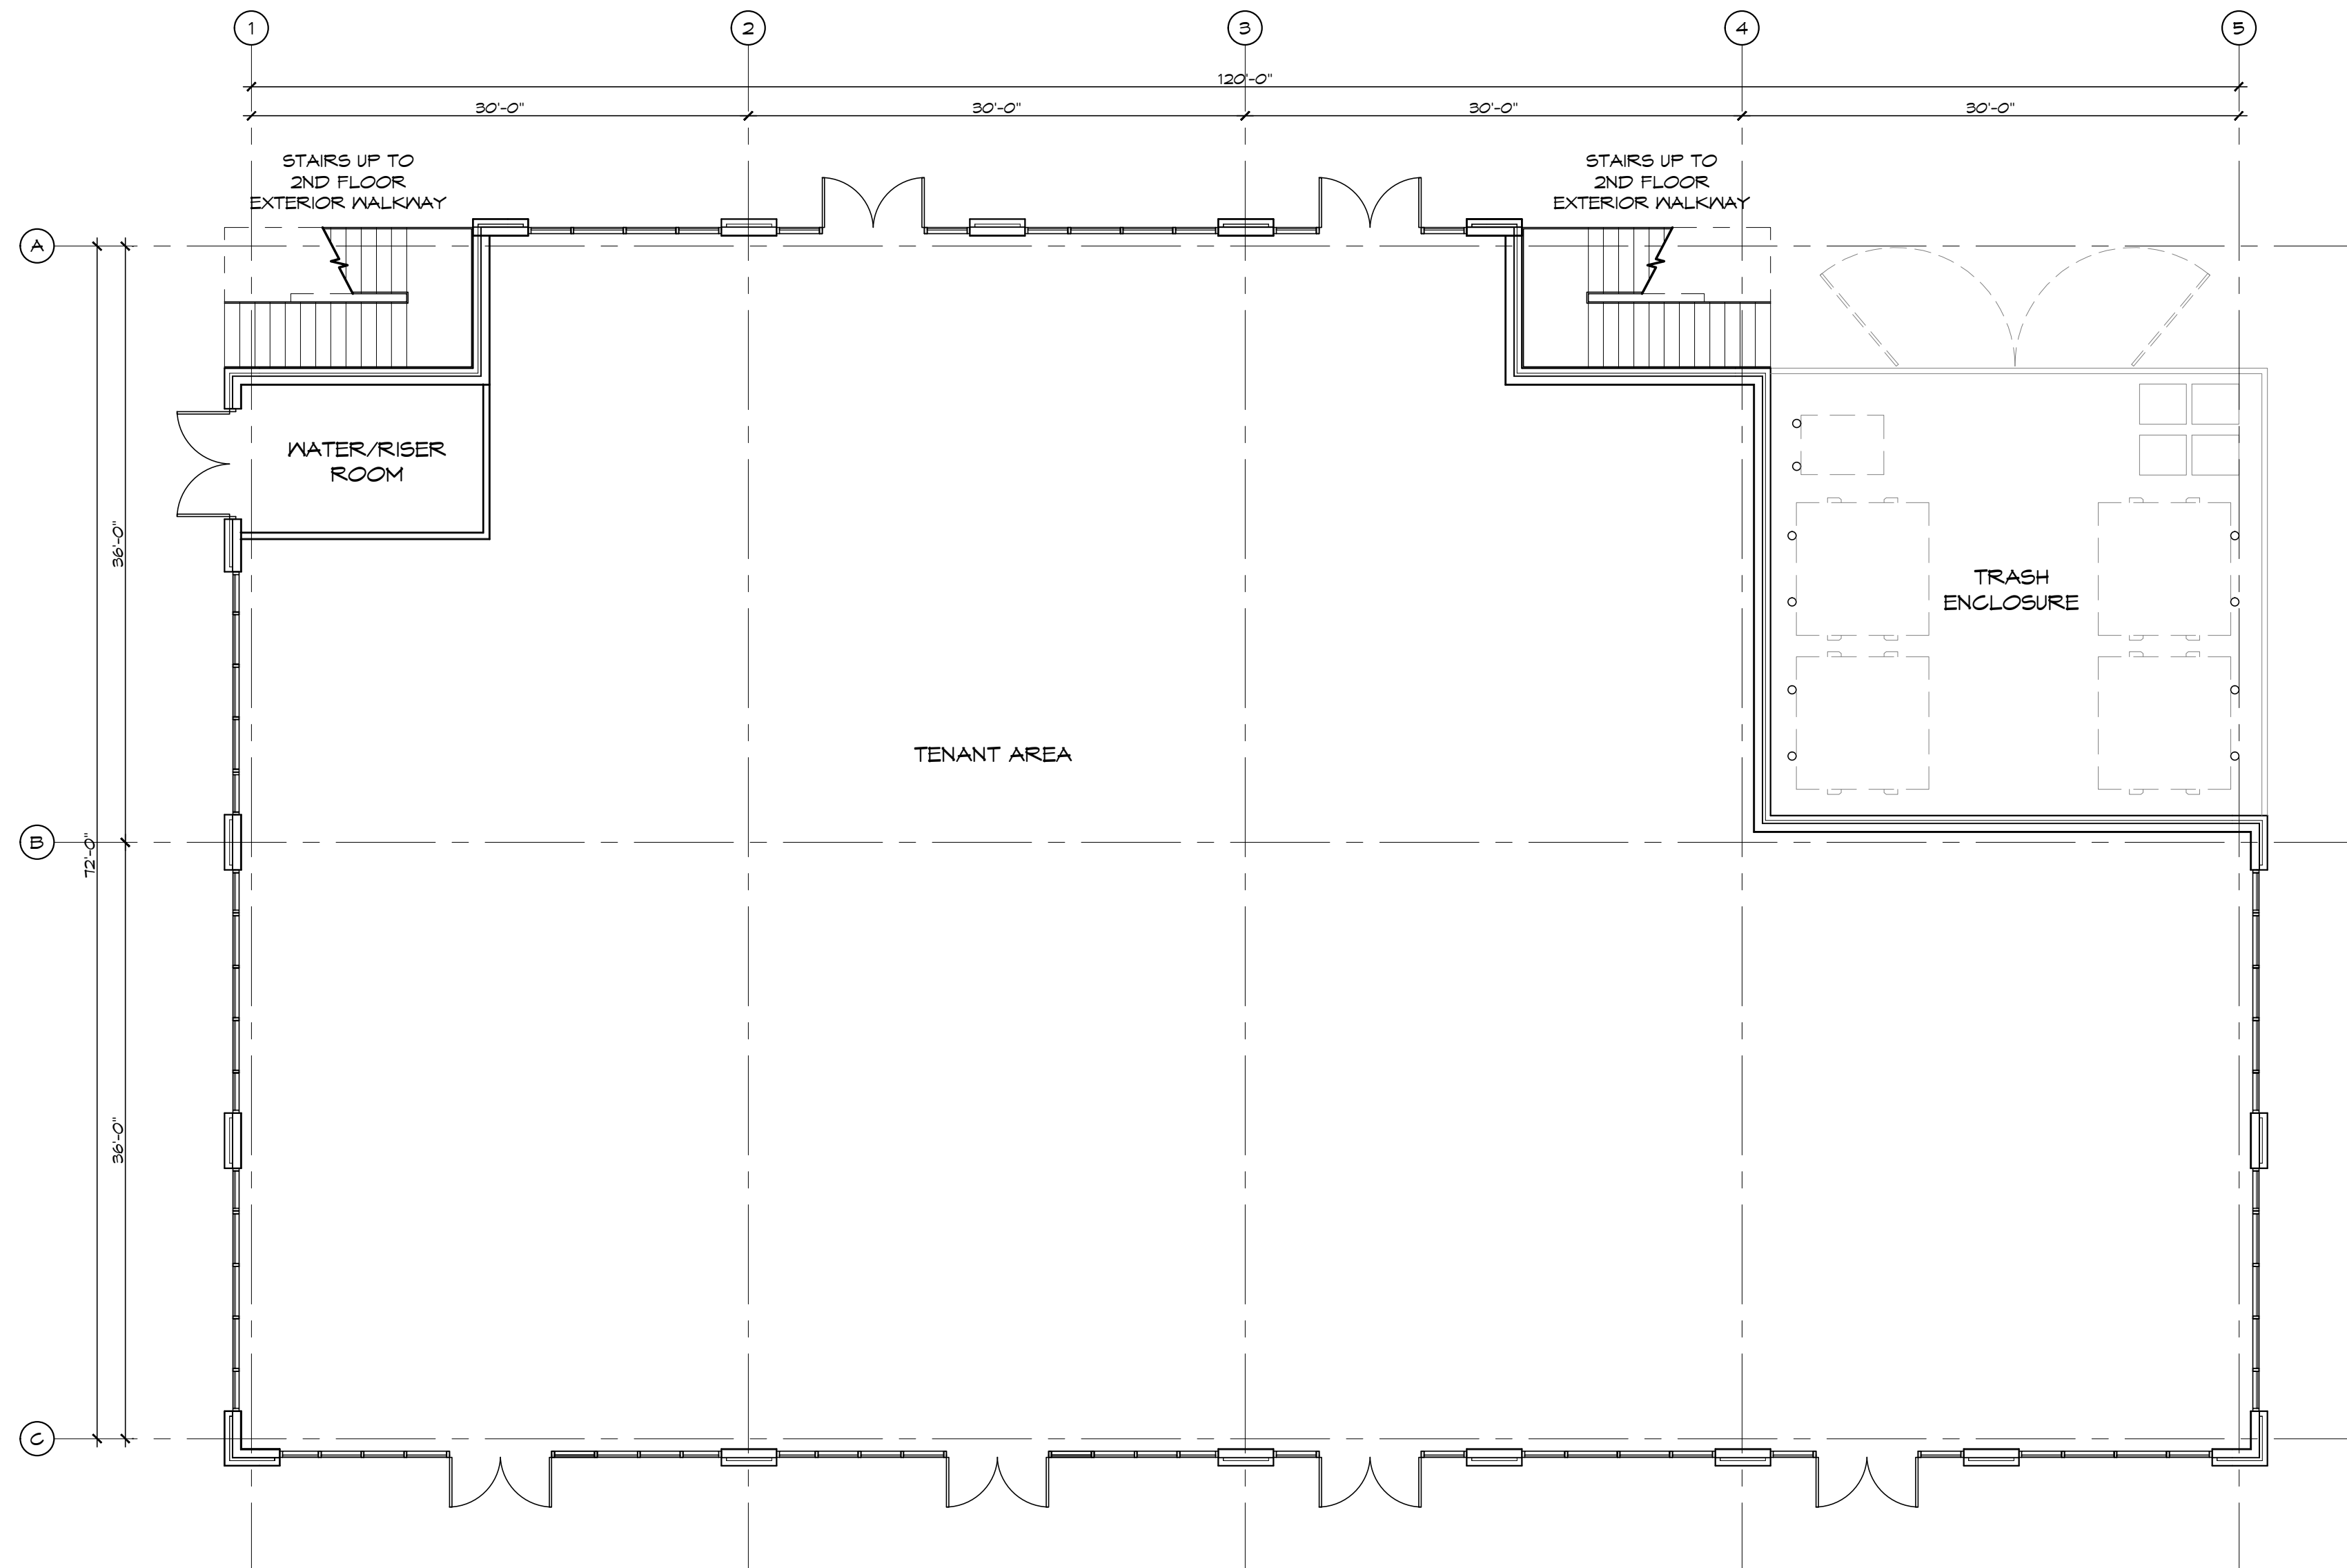



01 | BUILDING 1 FIRST FLOOR PLAN
SCALE: 1/8" = 1'-0"

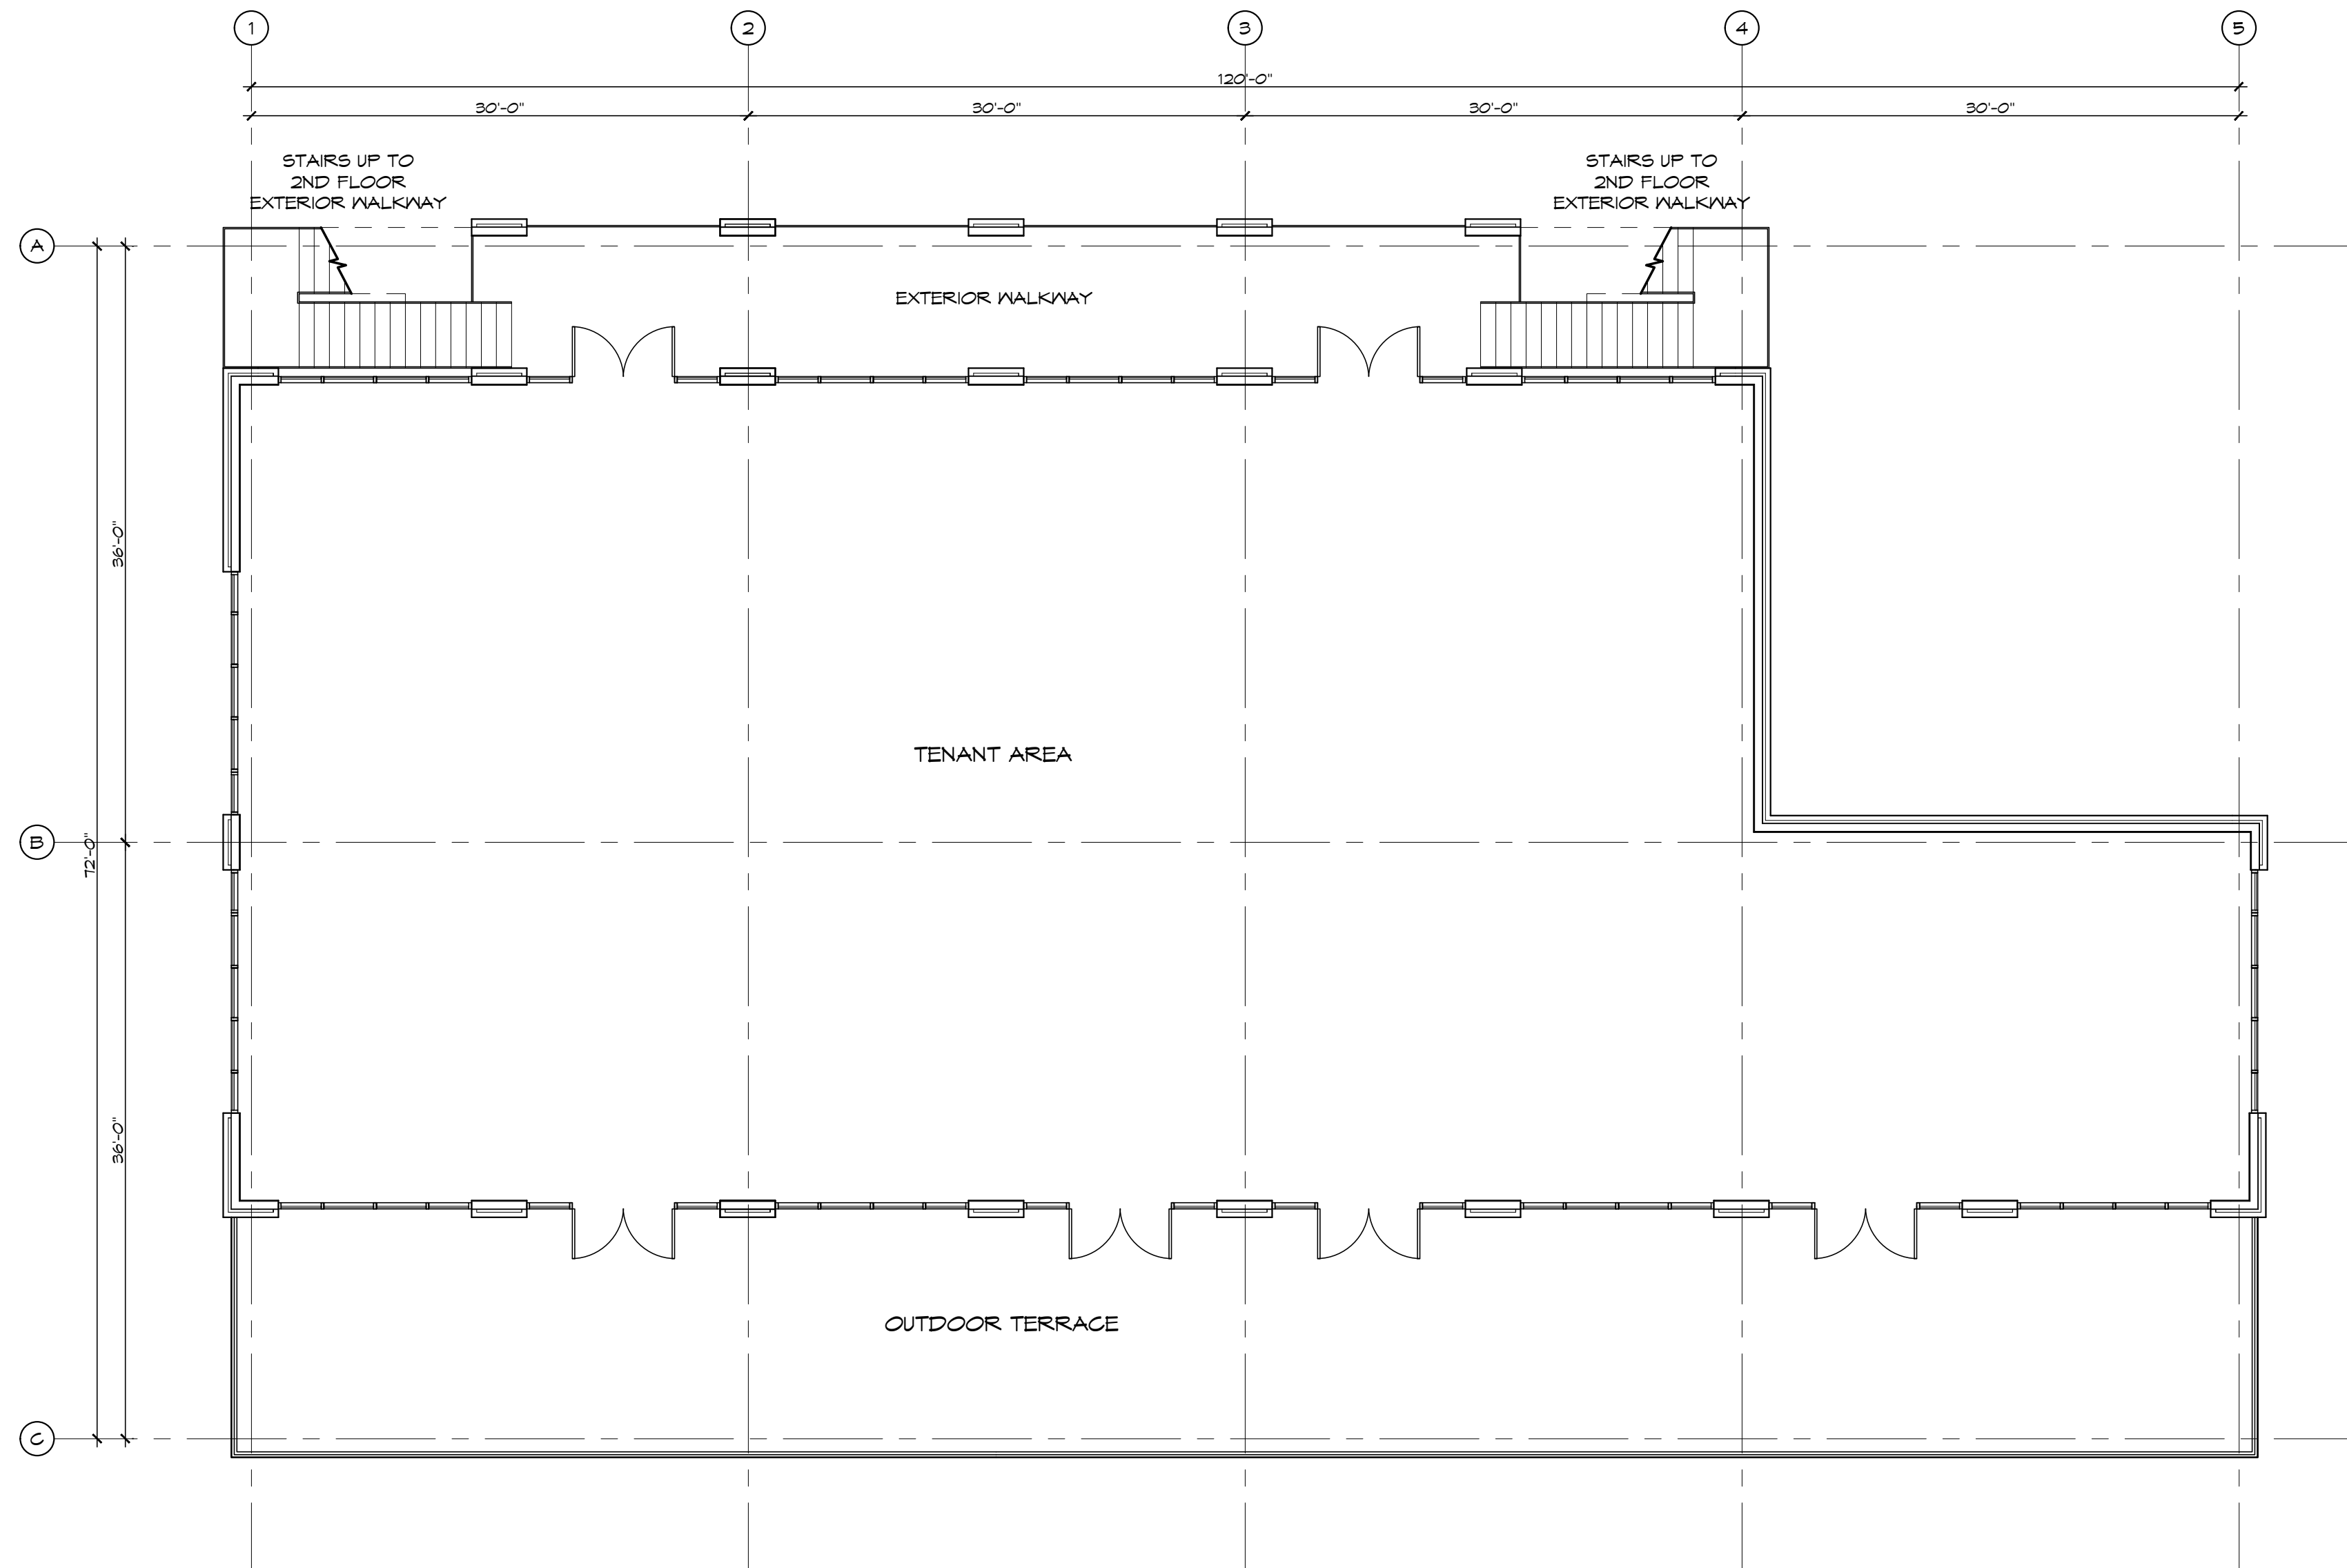


01 | BUILDING 1 SECOND FLOOR PLAN
SCALE: 1/8" = 1'-0"

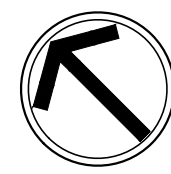

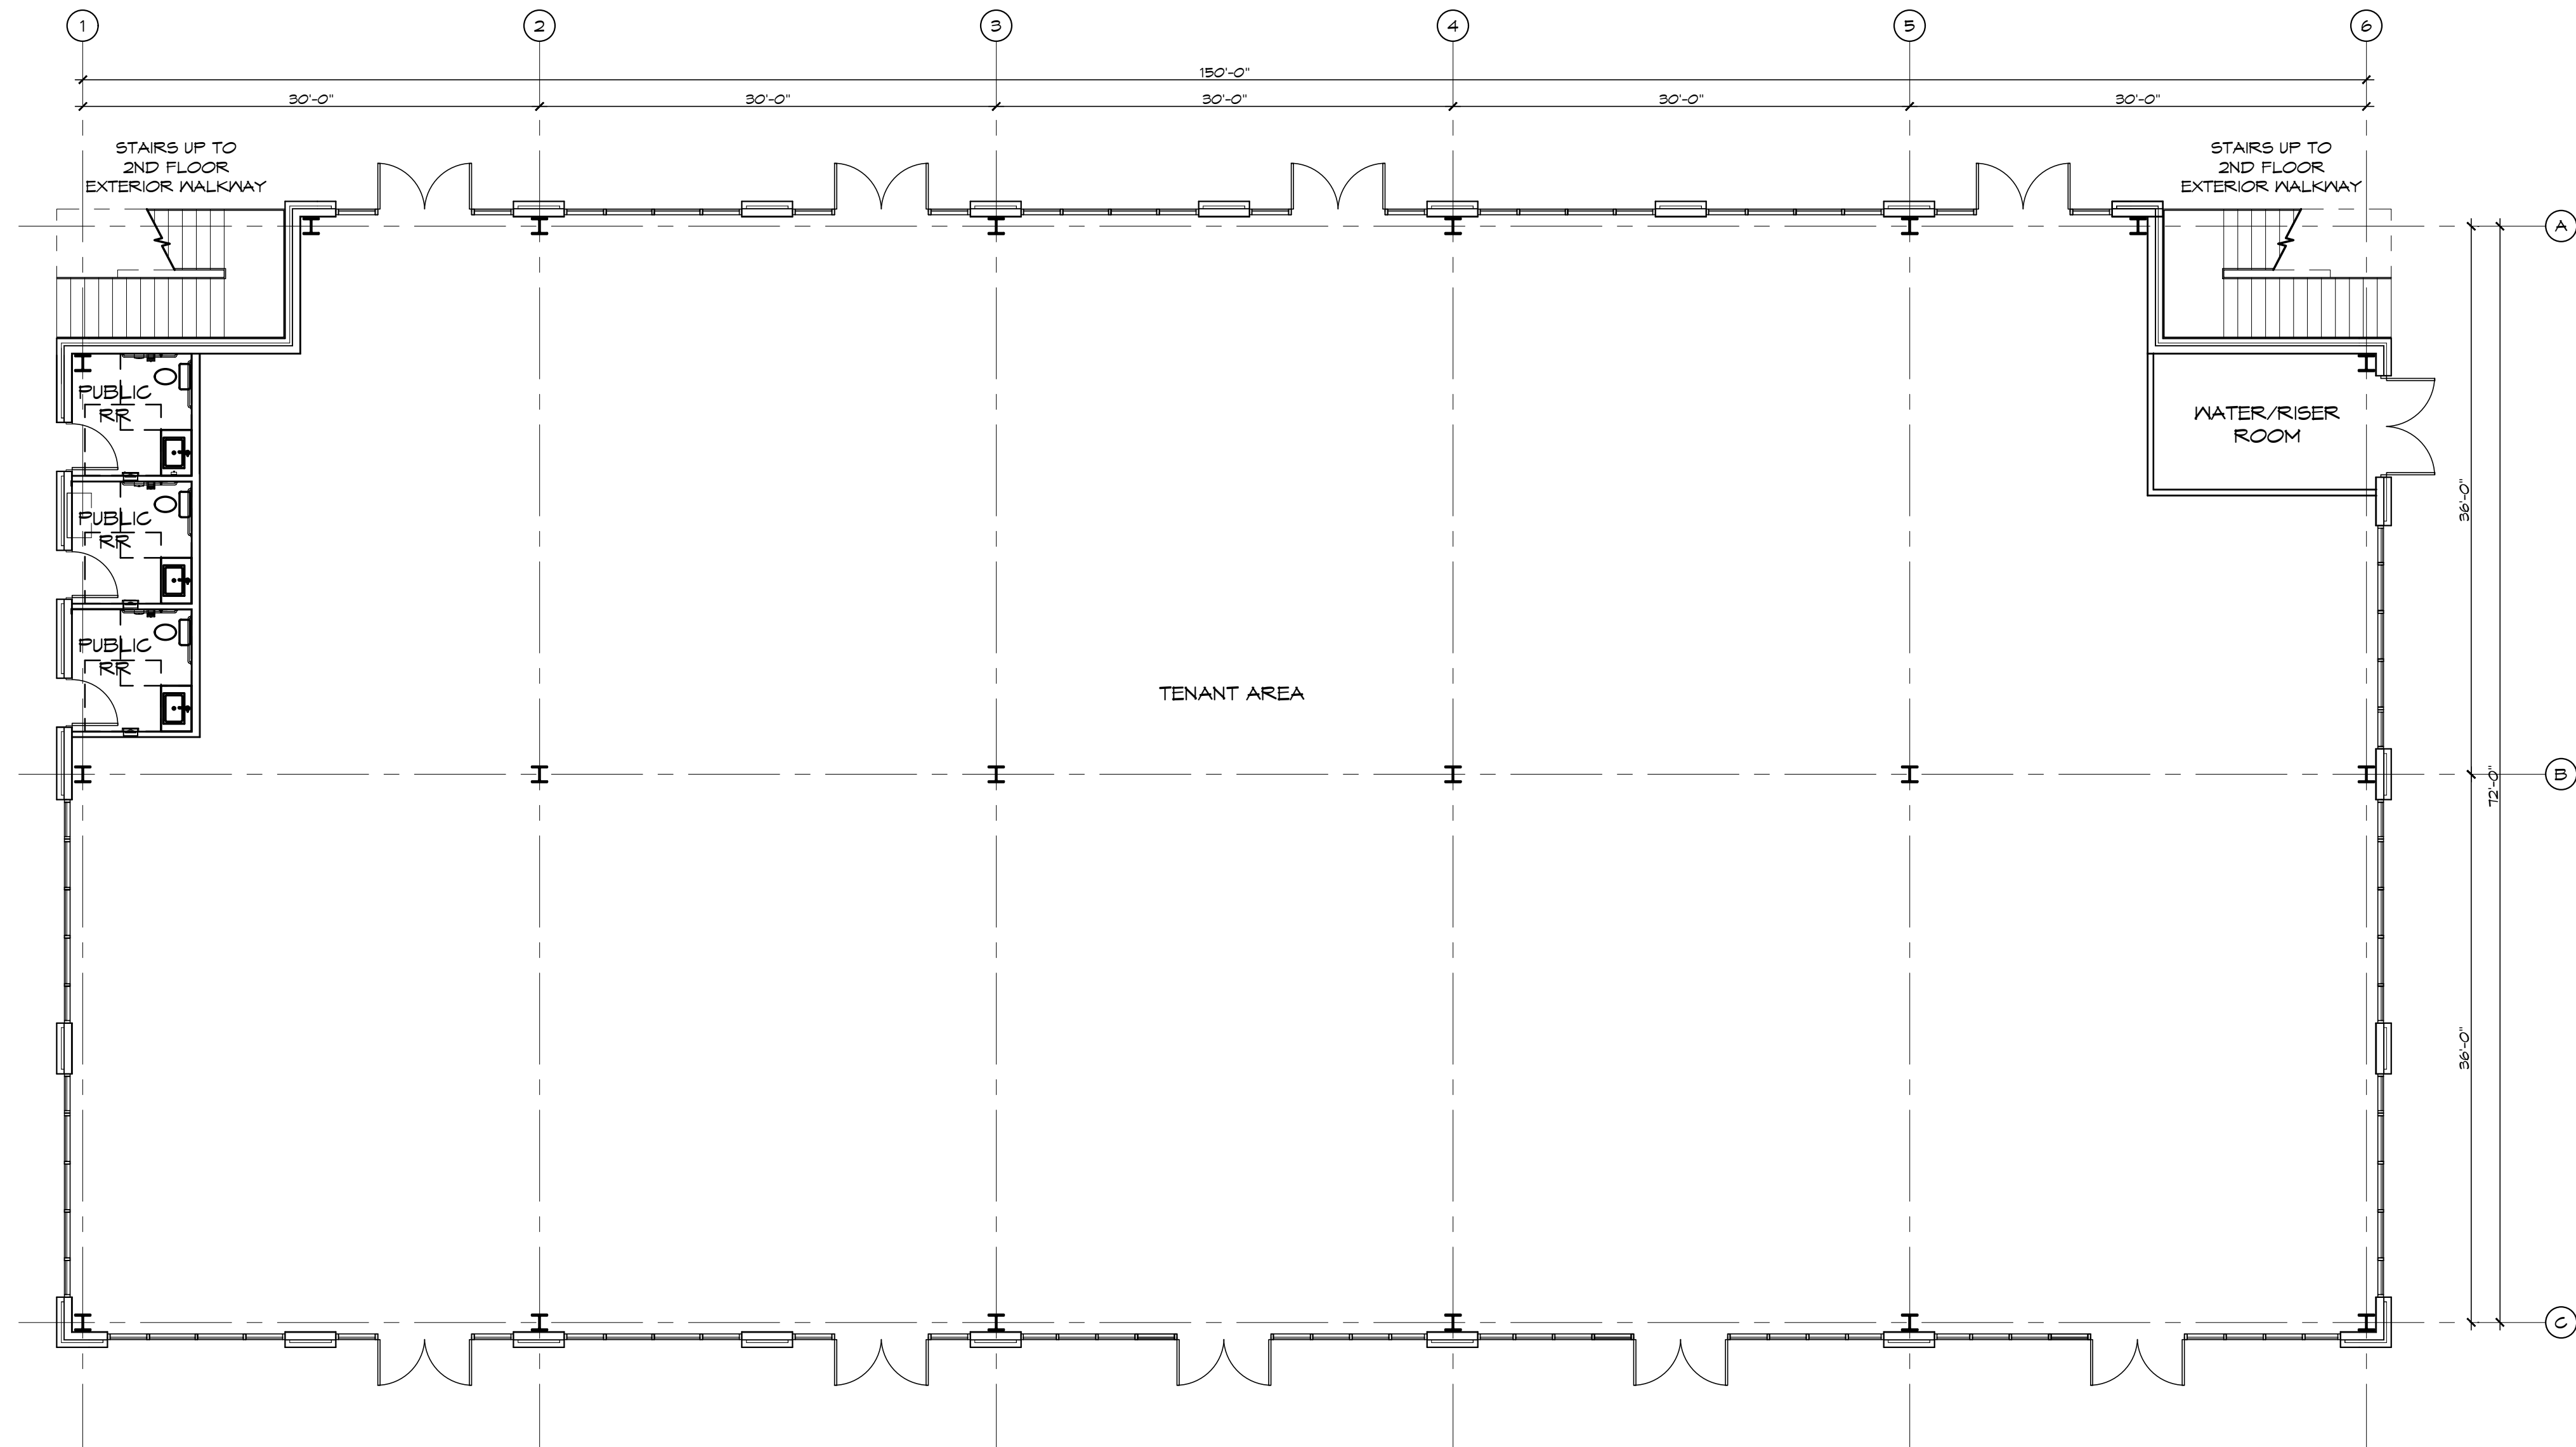

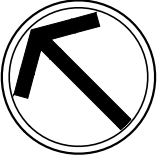01 | BUILDING 2 FIRST FLOOR PLAN 
SCALE: 1/8" = 1'-0"

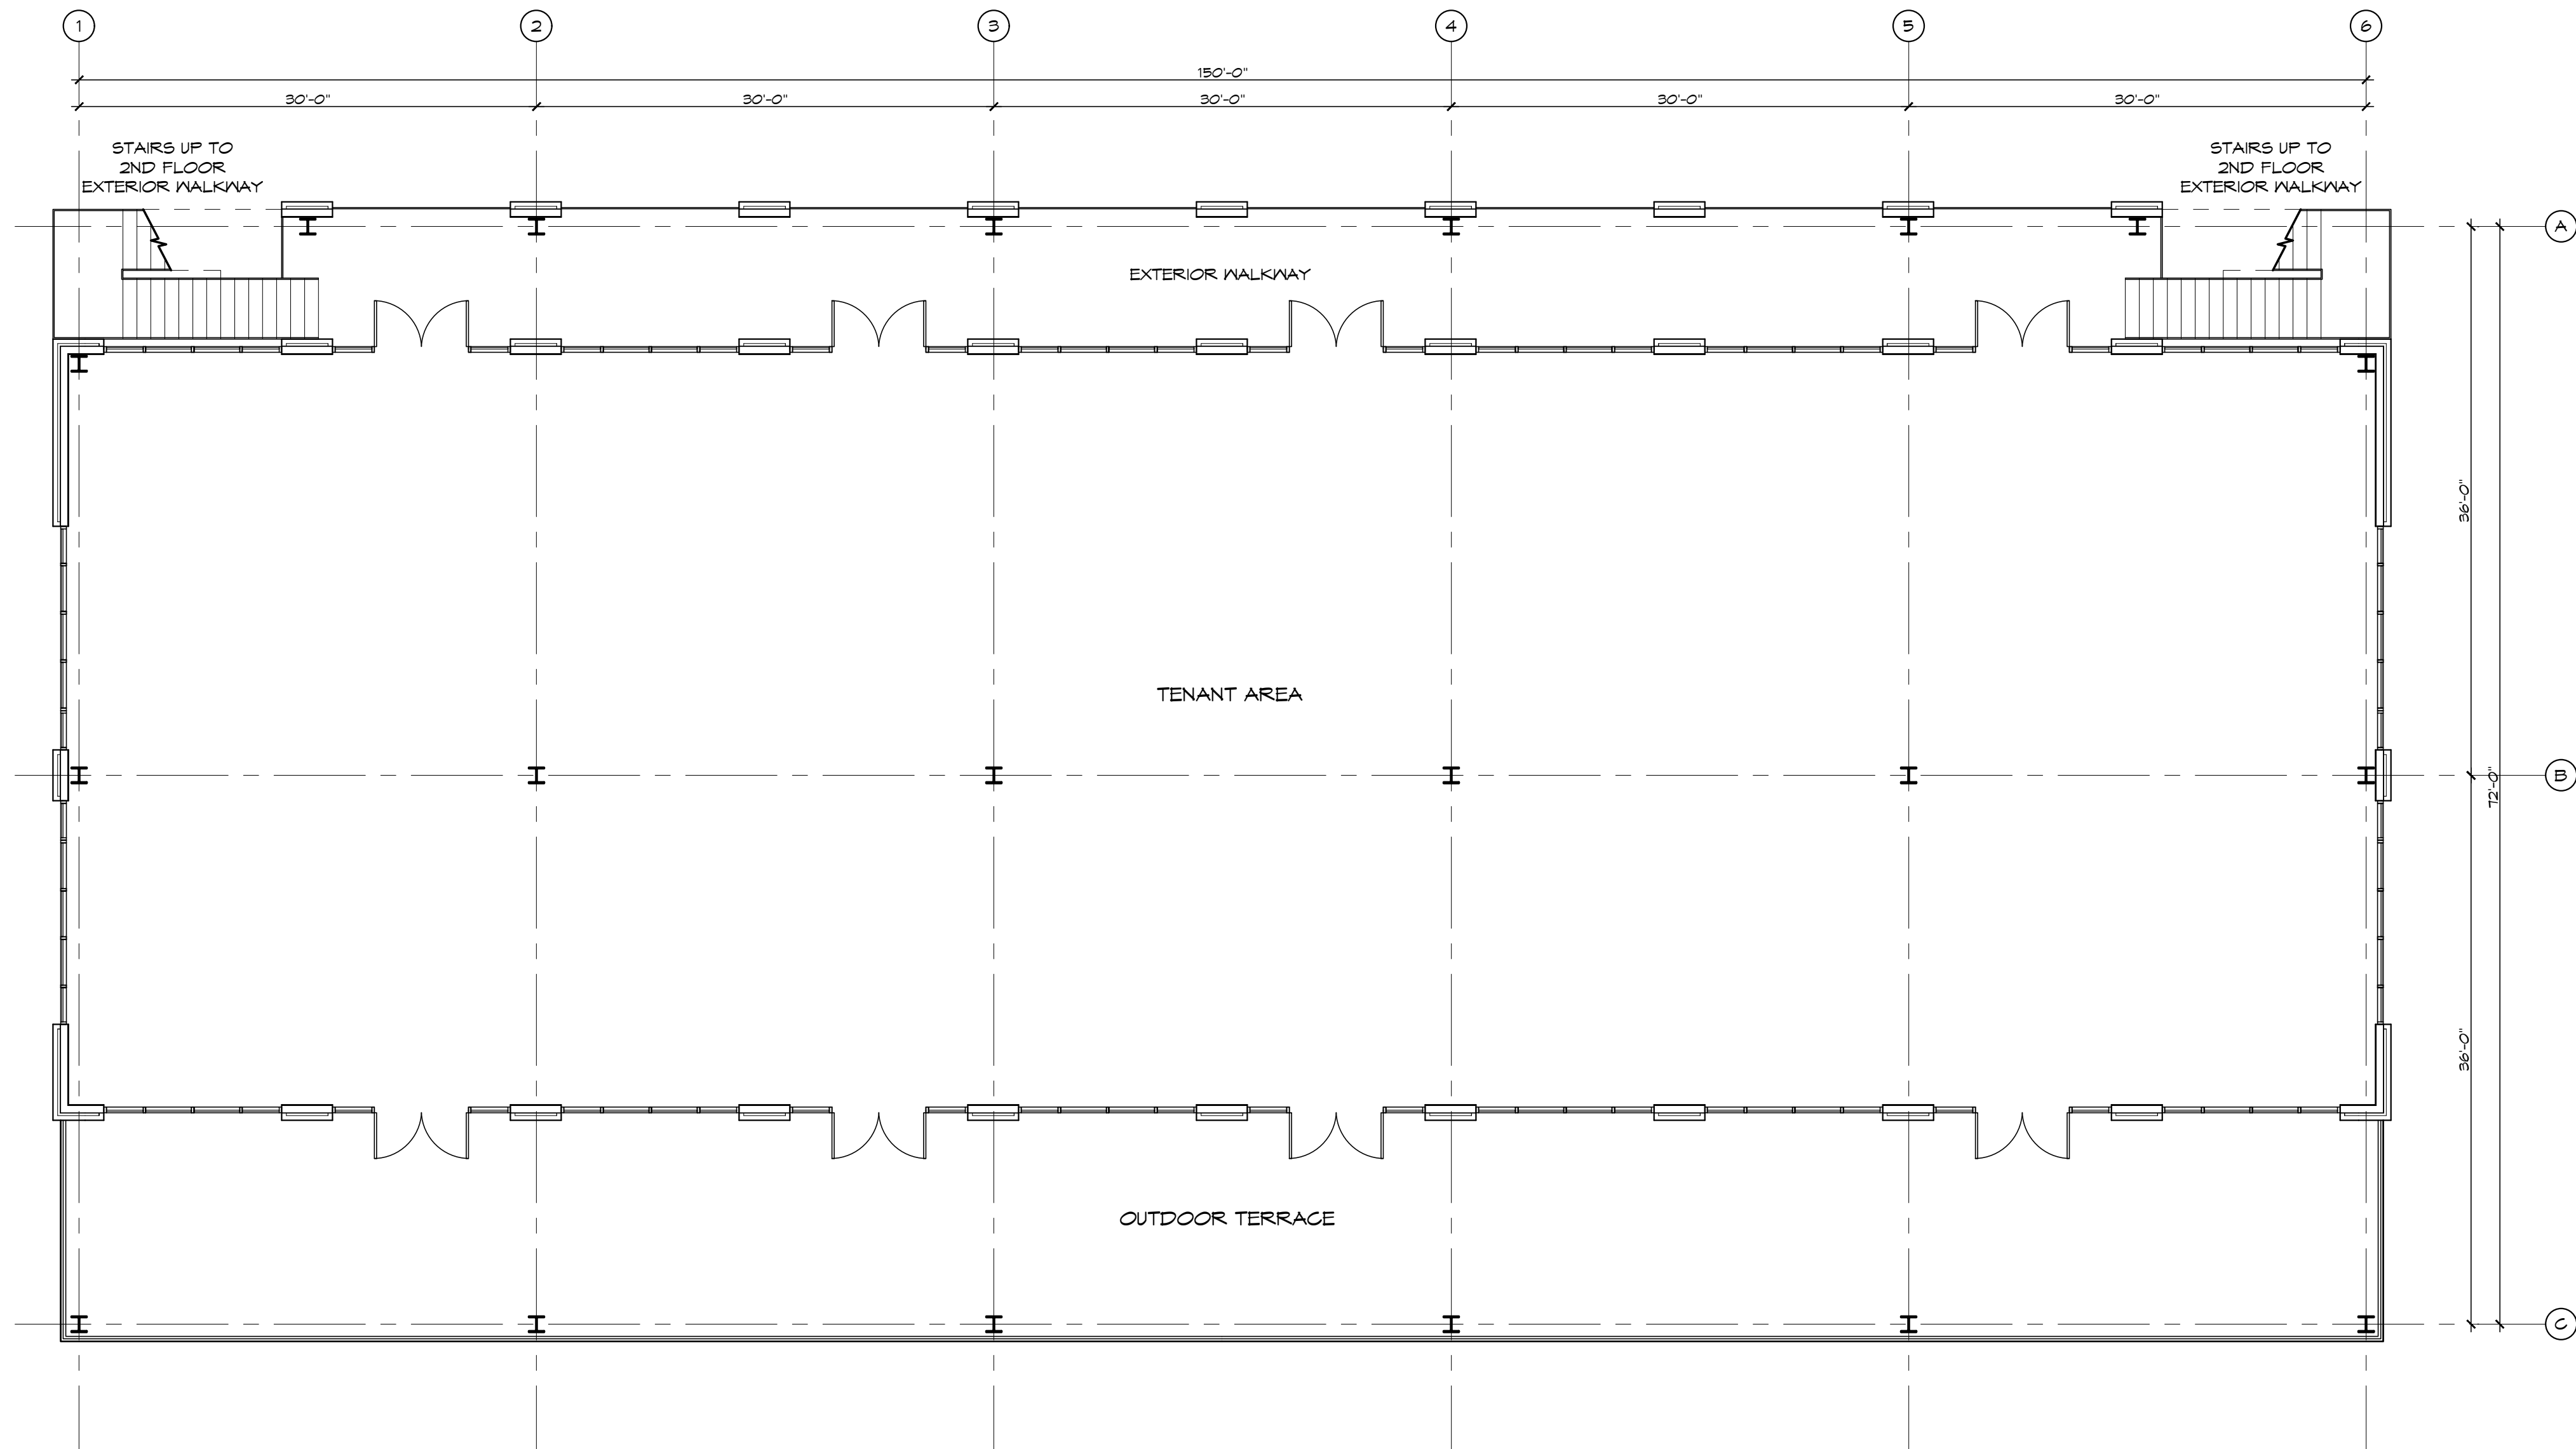

01 | BUILDING 2 SECOND FLOOR PLAN
SCALE: 1/8" = 1'-0"

