


PROPOSED RETAIL PLAZA - SITE PLAN 'A'


SCALE: 1" = 10'-0"

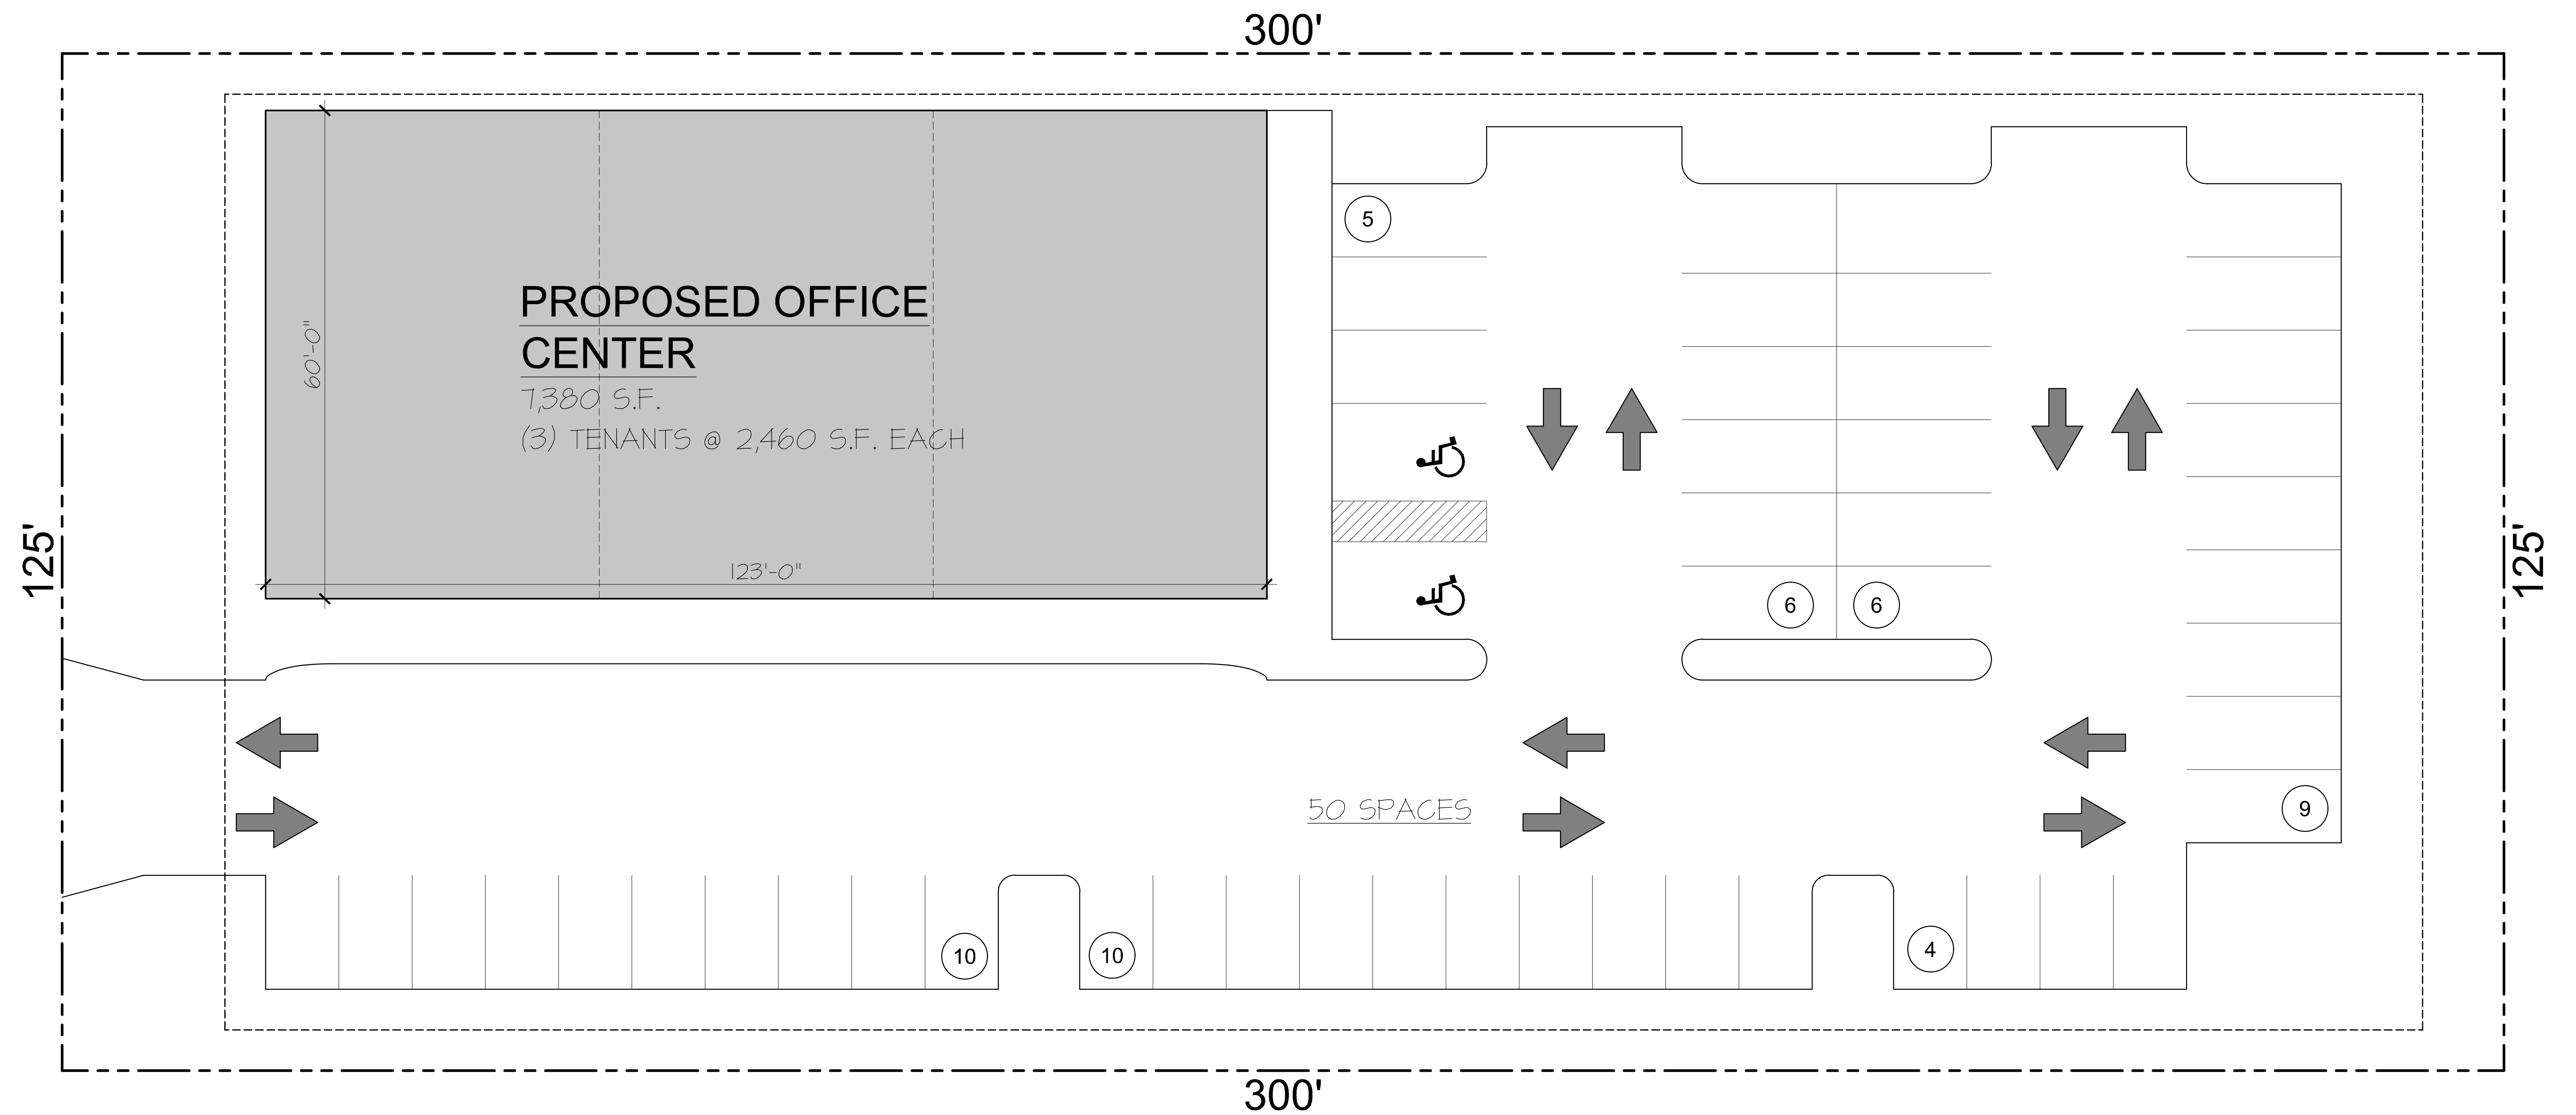


PROPOSED RETAIL PLAZA - SITE PLAN 'B'

SCALE: 1" = 10'-0"

August 7, 2022

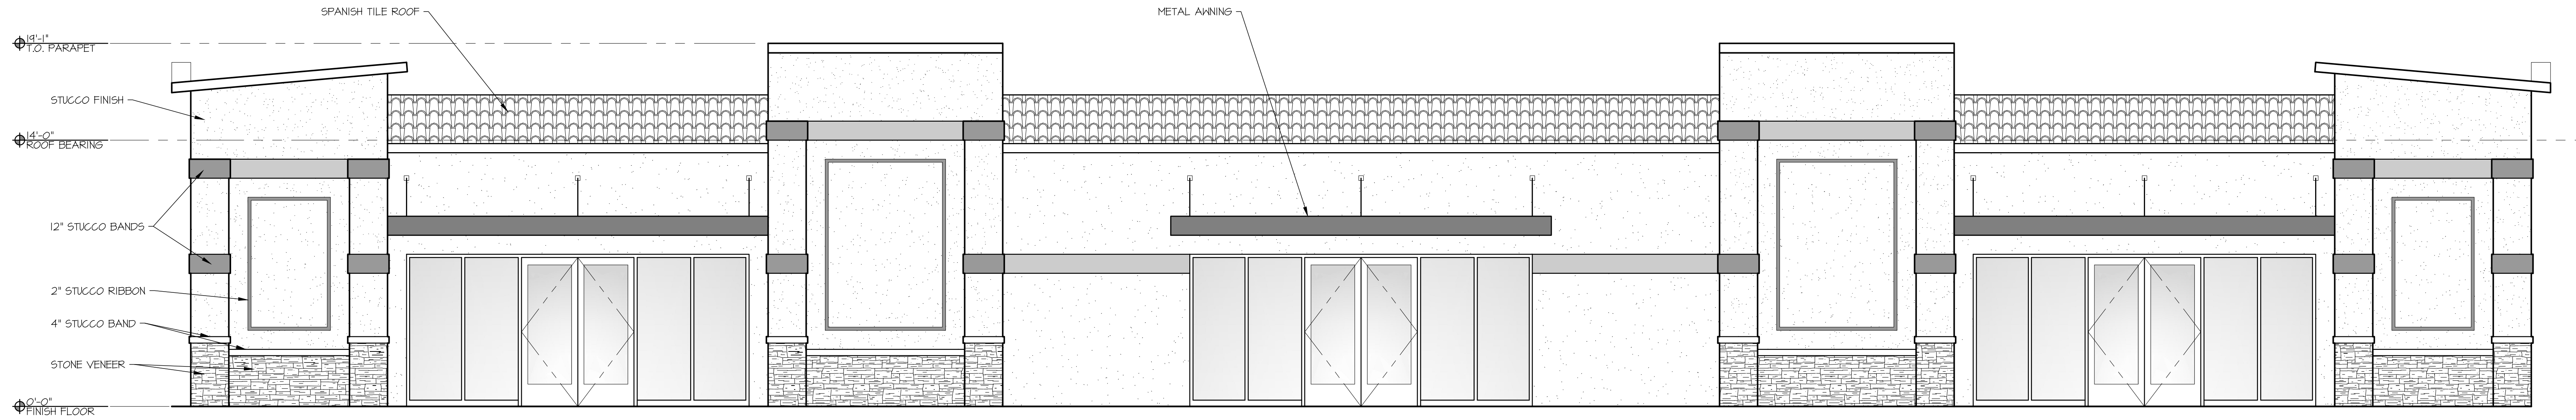

**ELEVATION 'A'**

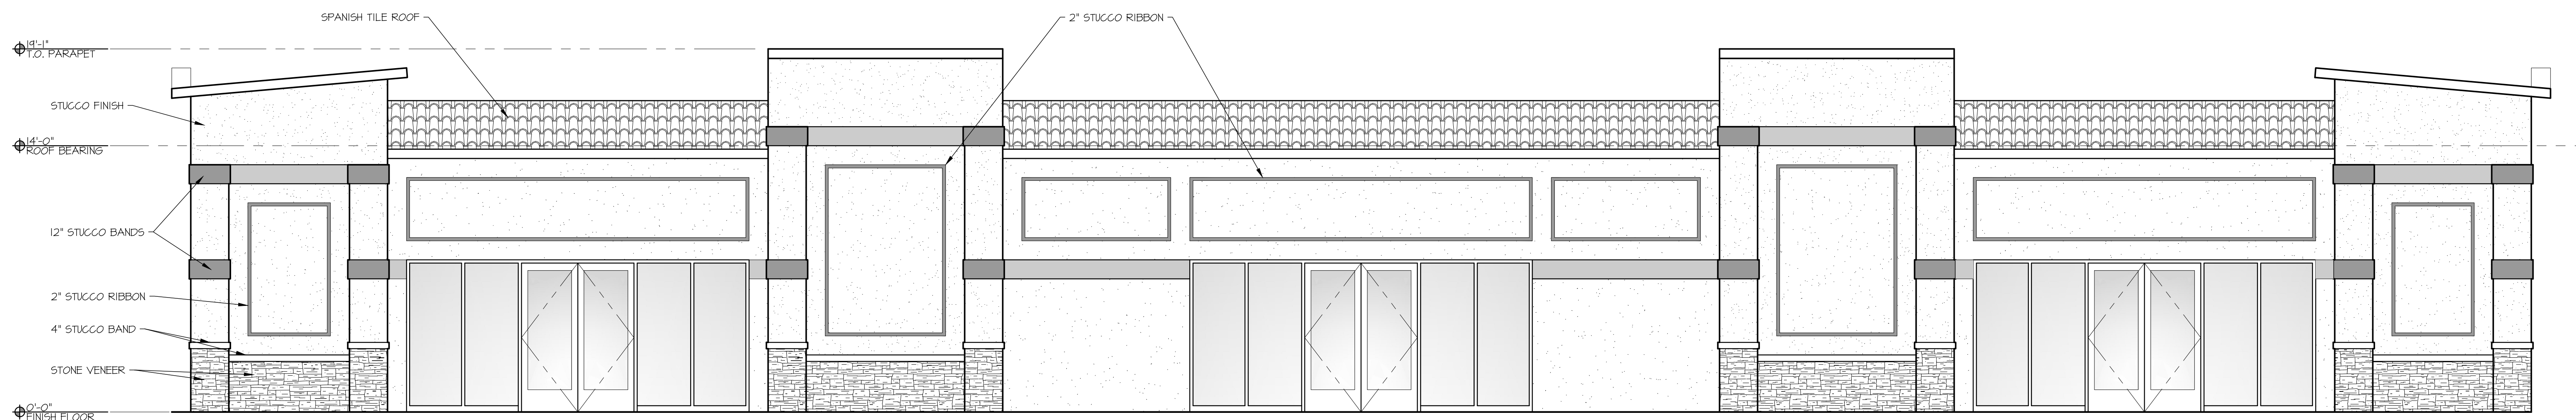

**ELEVATION 'B'**

**PROPOSED OFFICE PLAZA - ELEVATION**

SCALE: 1/4" = 1'-0"