

GENERAL NOTES

- ALL CONSTRUCTION TO BE DONE IN ACCORDANCE WITH THESE PLANS AND THE 2012 INTERNATIONAL BUILDING CODE (2012 IBC).
- DIMENSIONS ARE TO THE FACE OF FRAMING FOR NEW CONSTRUCTION AND TO FINISH FACE FOR EXISTING CONSTRUCTION, UNLESS OTHERWISE NOTED.
- DO NOT SCALE DRAWINGS. USE GIVEN DIMENSIONS. CONSULT ARCHITECT FOR ANY DISCREPANCIES.
- ALL PRODUCTS TO BE INSTALLED ACCORDING TO MANUFACTURER'S SPECIFICATIONS.

CURRENT REVISION

PLAN LEGEND

- | | |
|--|--------------------|
| | EXISTING TO REMAIN |
| | NEW WALL |


HOSBROOK HOSTEL

1001 HOSBROOK ST.
INDIANAPOLIS, IN 46203

LOWER LEVEL PLAN

A101

Date: 06/14/2021
Scale: 1/4" = 1'-0"

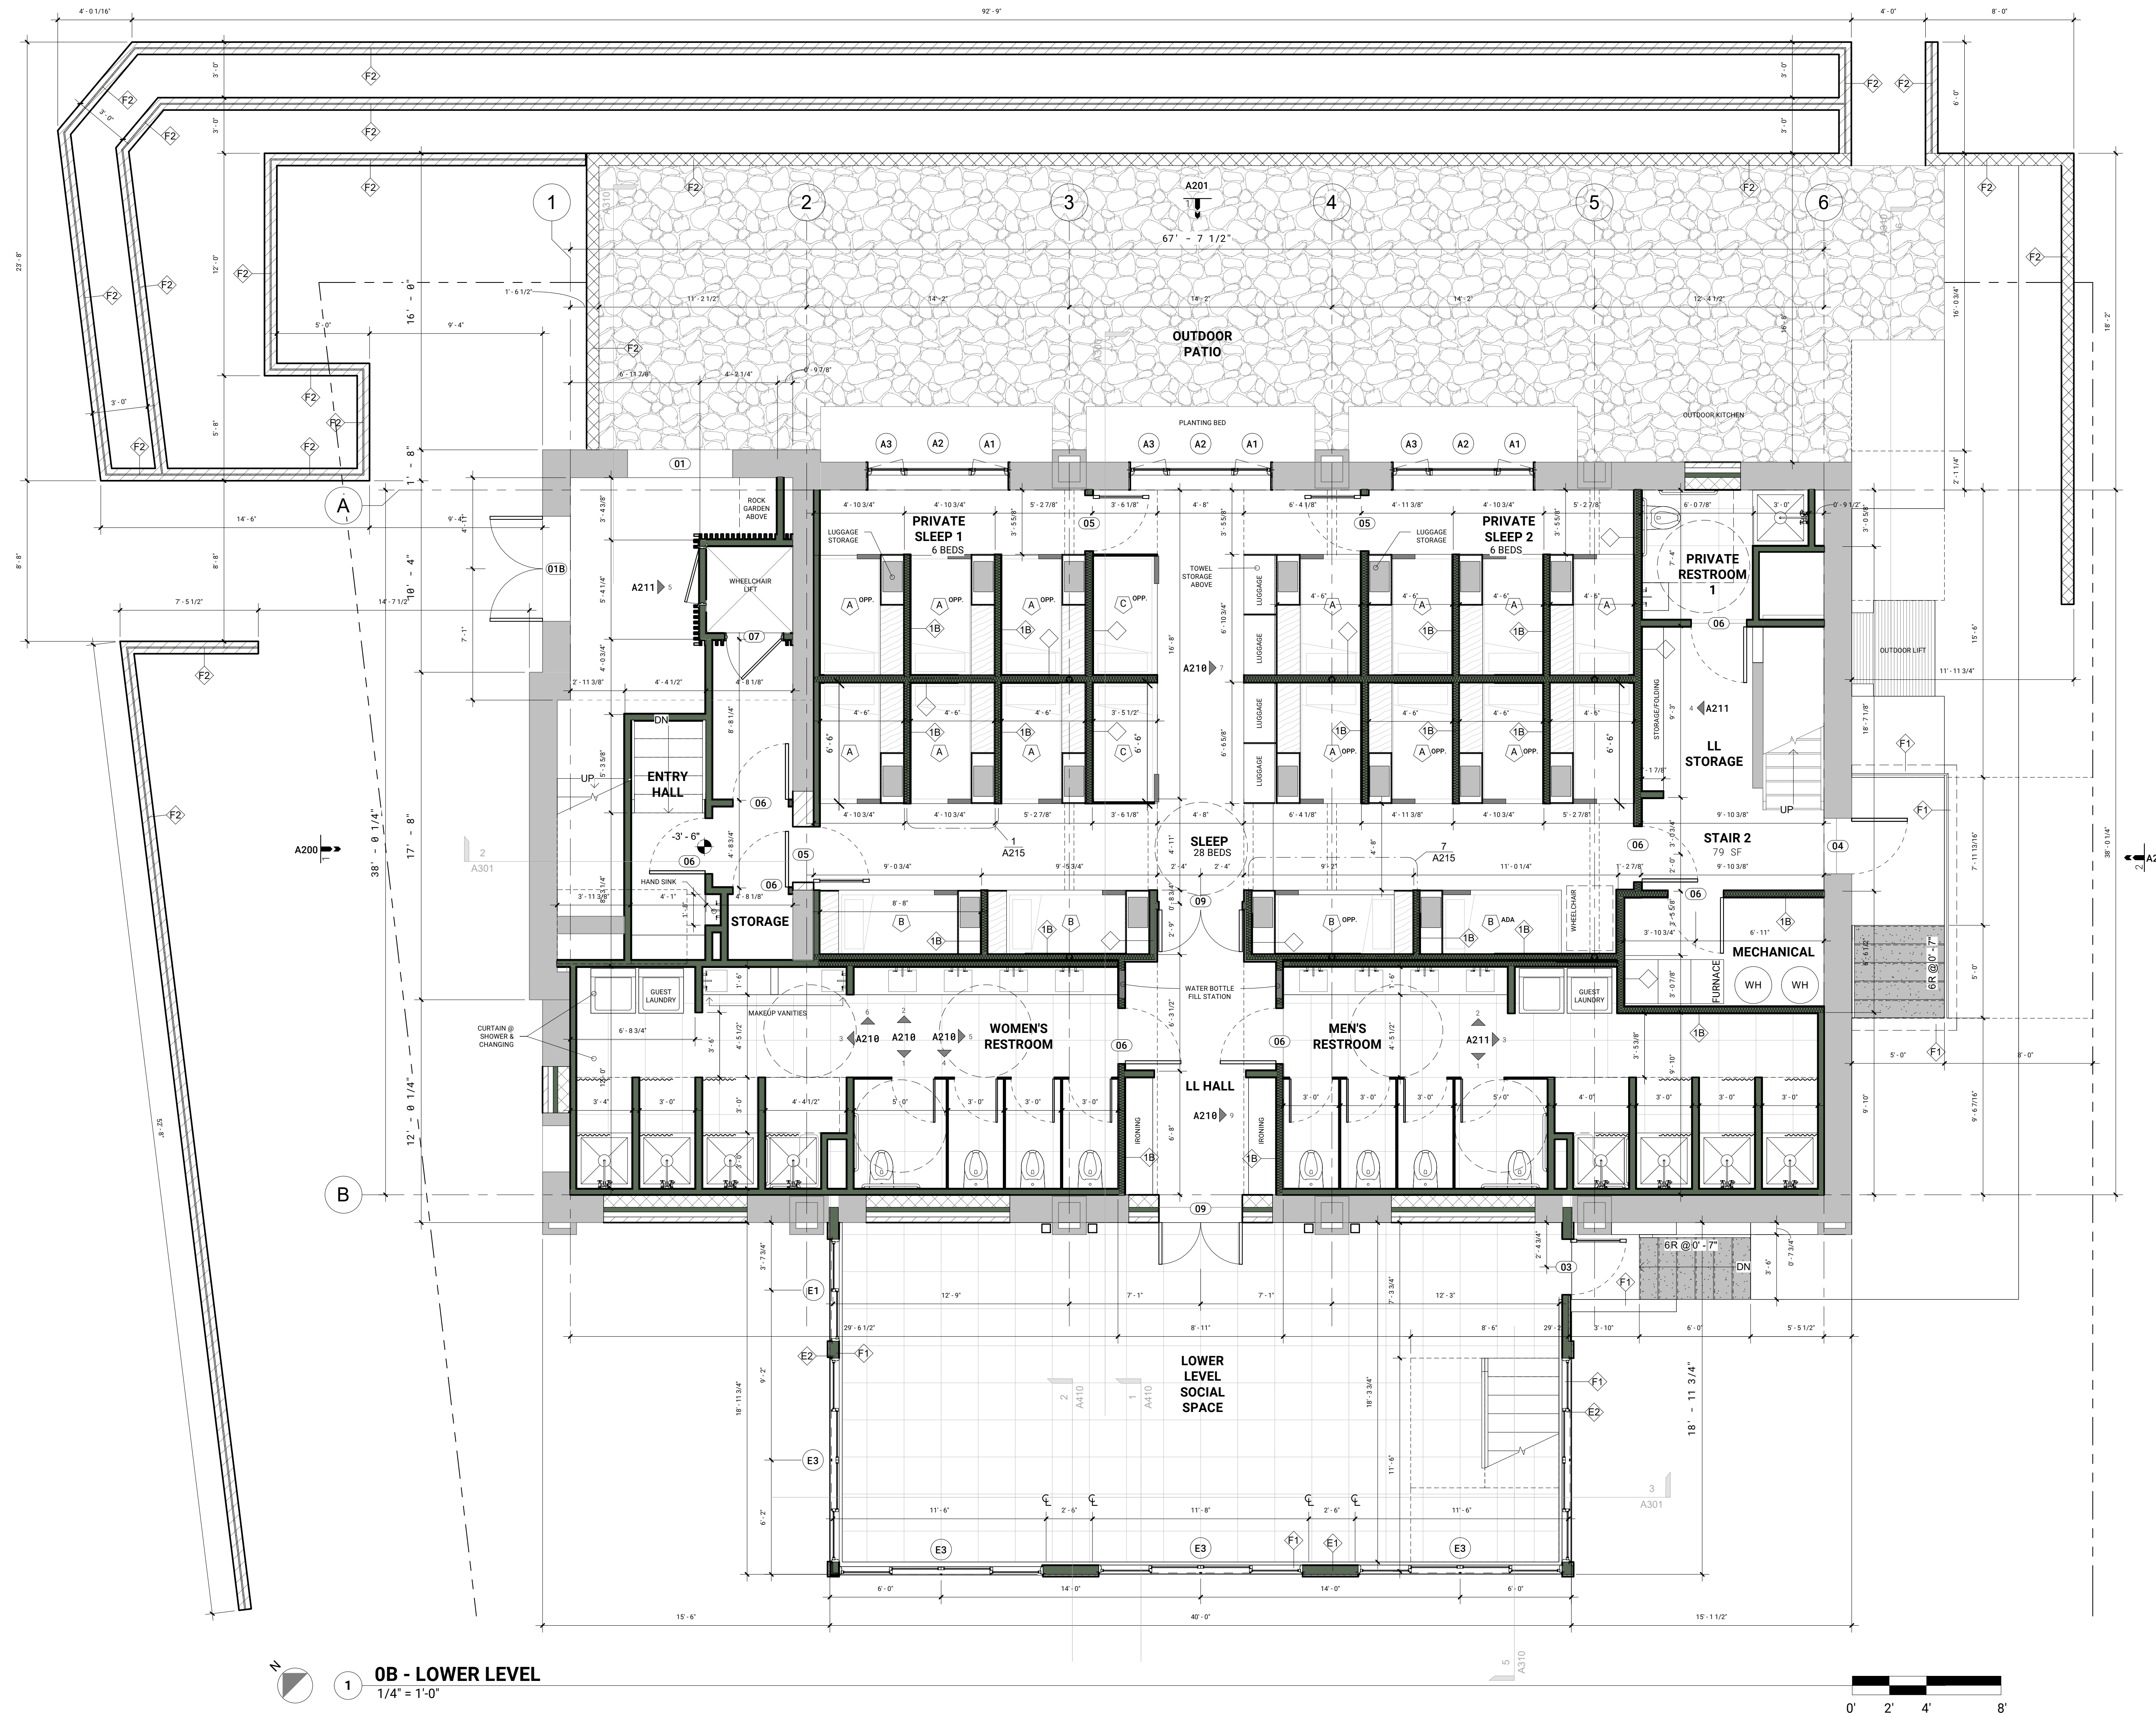



GENERAL NOTES

- ALL CONSTRUCTION TO BE DONE IN ACCORDANCE WITH THESE PLANS AND THE 2012 INTERNATIONAL BUILDING CODE (2012 IBC).
- DIMENSIONS ARE TO THE FACE OF FRAMING FOR NEW CONSTRUCTION AND TO FINISH FACE FOR EXISTING CONSTRUCTION, UNLESS OTHERWISE NOTED.
- DO NOT SCALE DRAWINGS. USE GIVEN DIMENSIONS. CONSULT ARCHITECT FOR ANY DISCREPANCIES.
- ALL PRODUCTS TO BE INSTALLED ACCORDING TO MANUFACTURER'S SPECIFICATIONS.

CURRENT REVISION

PLAN LEGEND

	EXISTING TO REMAIN
	NEW WALL


HOSBROOK HOSTEL

1001 HOSBROOK ST.
INDIANAPOLIS, IN 46203



MAIN LEVEL PLAN

A102

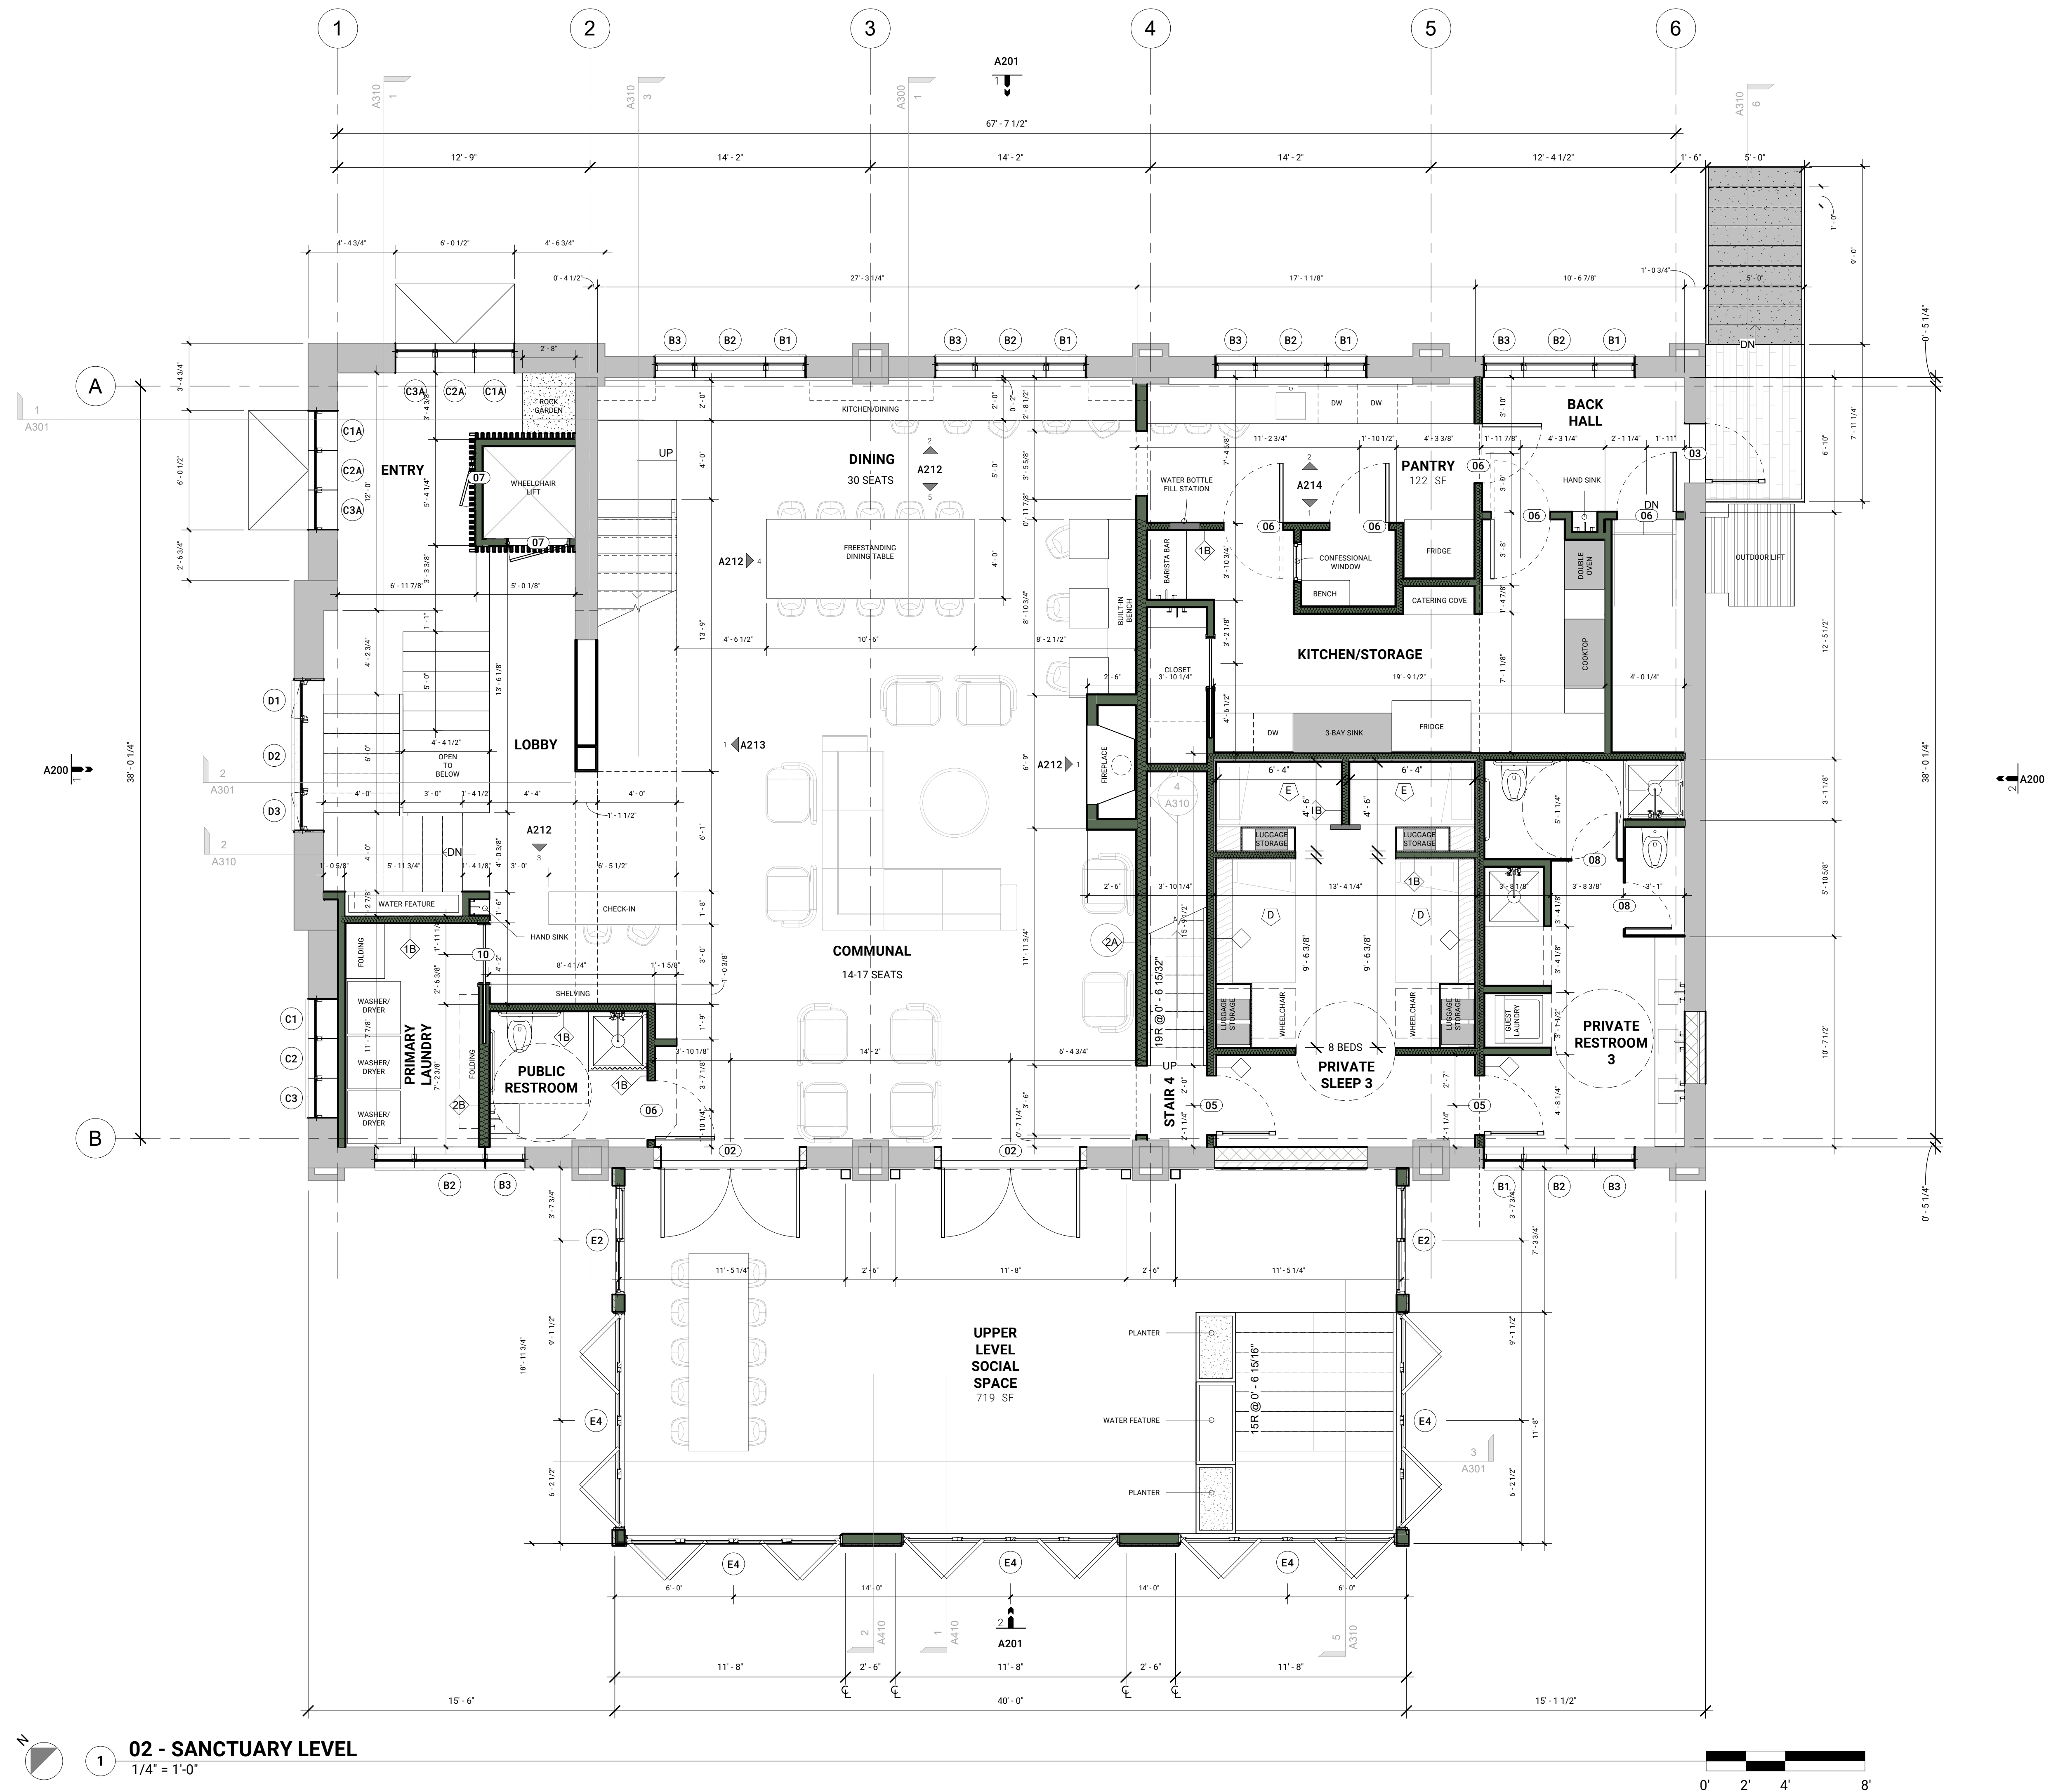Date: 06/14/2021
Scale: 1/4" = 1'-0"



1. ALL CONSTRUCTION TO BE DONE IN ACCORDANCE WITH THESE PLANS AND THE 2012 INTERNATIONAL BUILDING CODE (2012 IBC).
2. DIMENSIONS ARE TO THE FACE OF FRAMING FOR NEW CONSTRUCTION AND TO FINISH FACE FOR EXISTING CONSTRUCTION, UNLESS OTHERWISE NOTED.
3. DO NOT SCALE DRAWINGS, USE GIVEN DIMENSIONS. CONSULT ARCHITECT FOR ANY DISCREPANCIES.
4. ALL PRODUCTS TO BE INSTALLED ACCORDING TO MANUFACTURER'S SPECIFICATIONS.


PLAN LEGEND	
	EXISTING TO REMAIN
	NEW WALL

1001 HOSBROOK ST.
INDIANAPOLIS, IN 46203

A103

Date: 06/14/2021

Scale: 1/4" = 1' - 0"

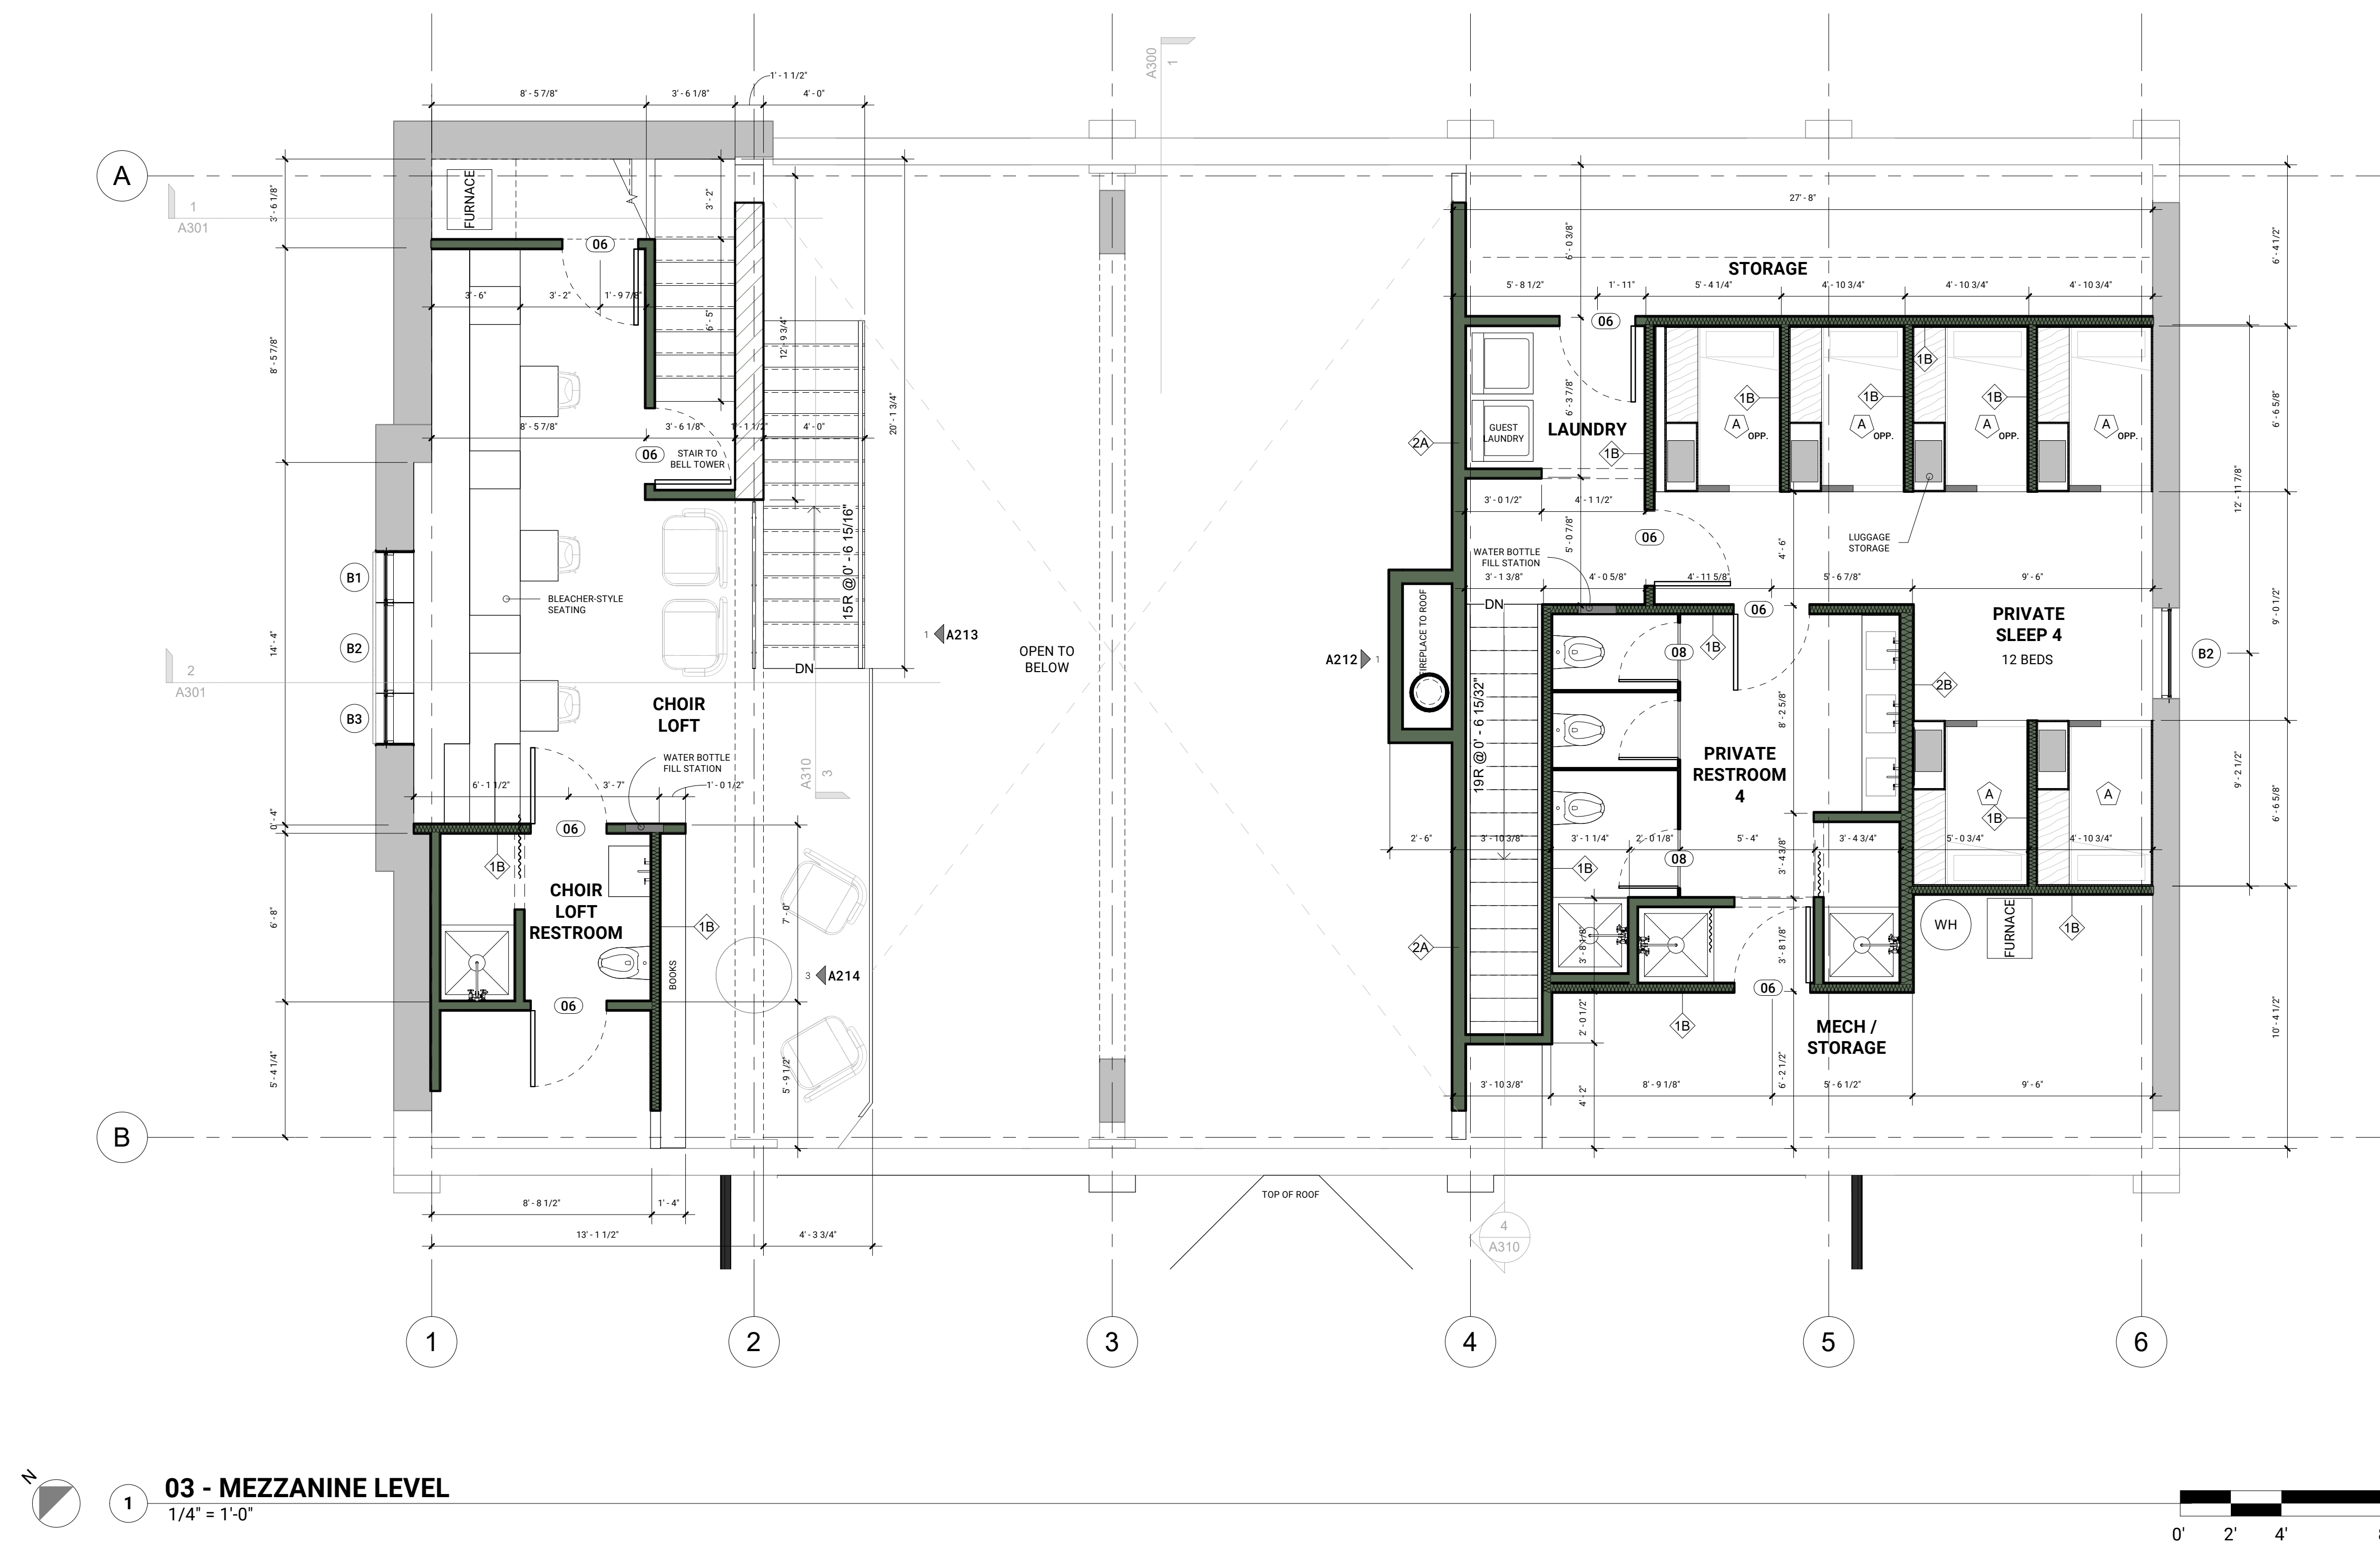

GENERAL NOTES

- ALL CONSTRUCTION TO BE DONE IN ACCORDANCE WITH THESE PLANS AND THE 2012 INTERNATIONAL BUILDING CODE (2012 IBC).
- DIMENSIONS ARE TO THE FACE OF FRAMING FOR NEW CONSTRUCTION AND TO FINISH FACE FOR EXISTING CONSTRUCTION, UNLESS OTHERWISE NOTED.
- DO NOT SCALE DRAWINGS. USE GIVEN DIMENSIONS. CONSULT ARCHITECT FOR ANY DISCREPANCIES.
- ALL PRODUCTS TO BE INSTALLED ACCORDING TO MANUFACTURER'S SPECIFICATIONS.

CURRENT REVISION


HOSBROOK HOSTEL

1001 HOSBROOK ST.
INDIANAPOLIS, IN 46203

BUNK PLANS & ELEVATIONS


A215

Date: 06/14/2021
Scale: 1/2" = 1'-0"

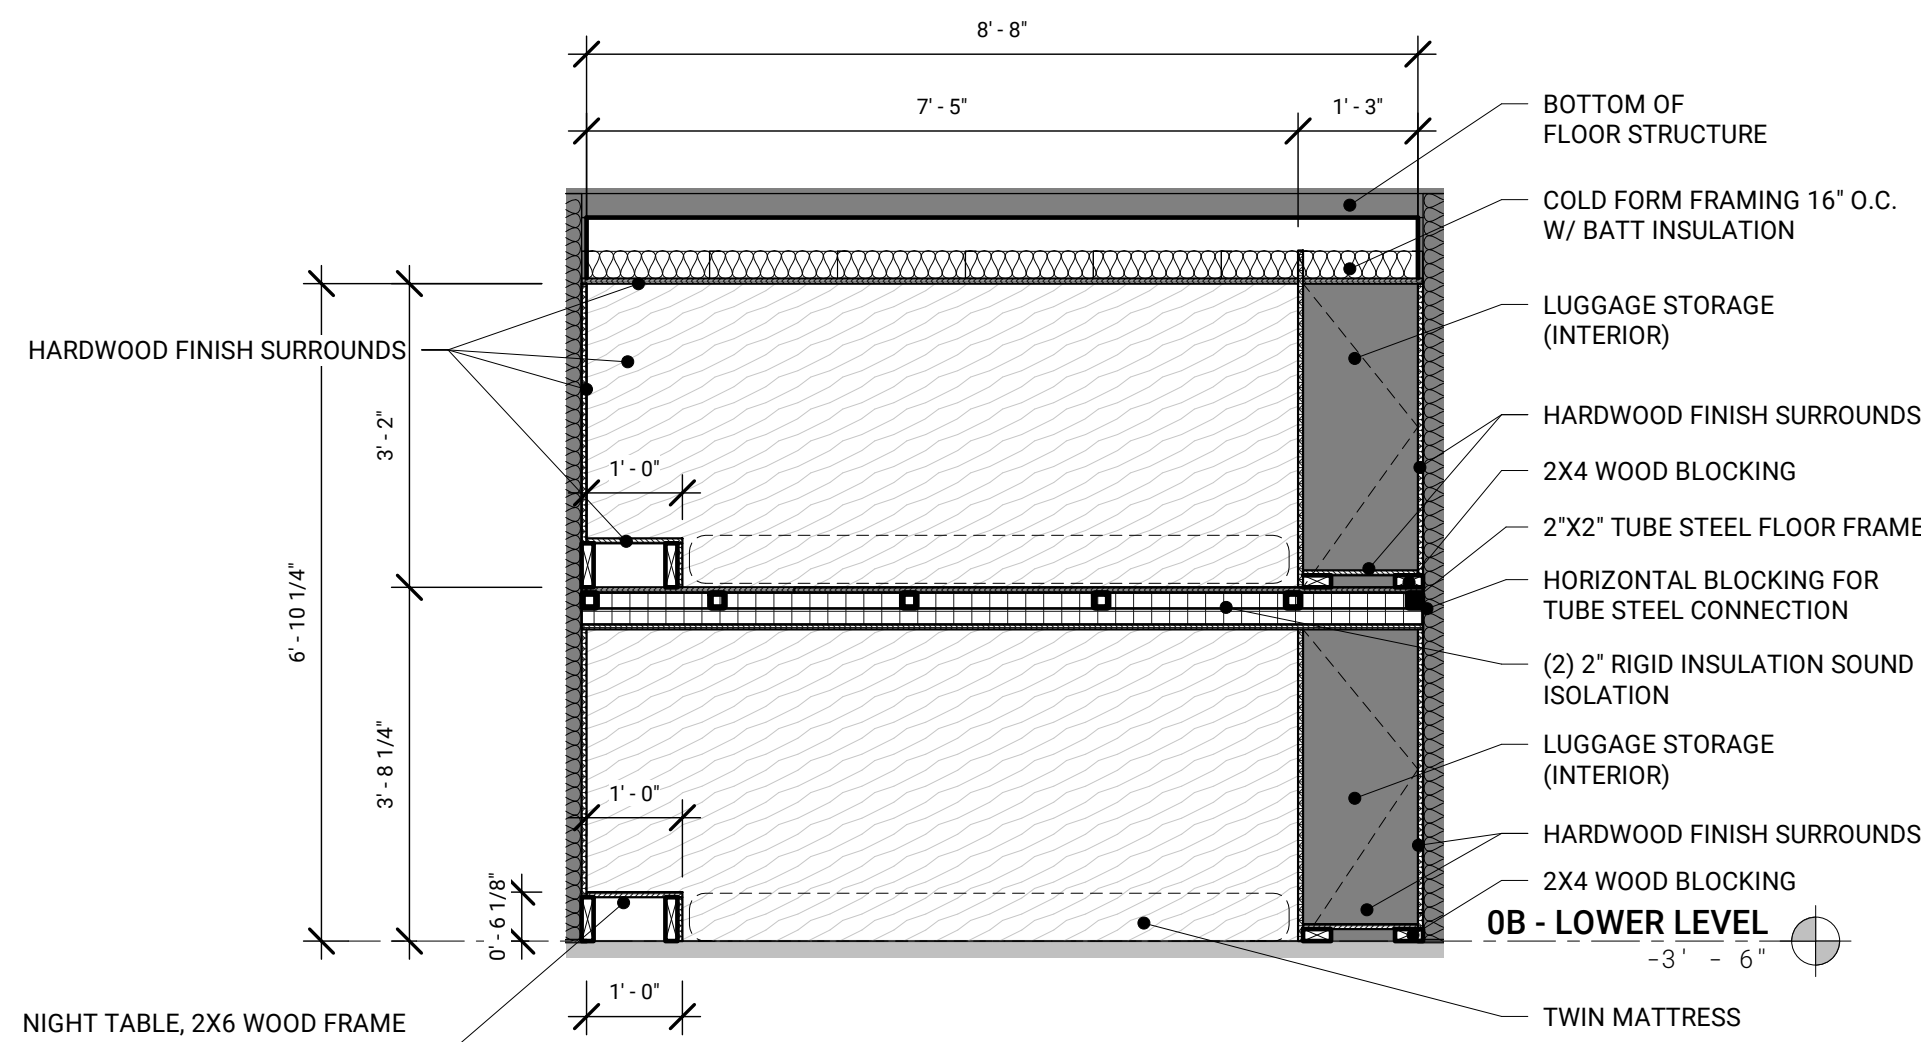


BUNK B SECTION

1/2" = 1'-0"

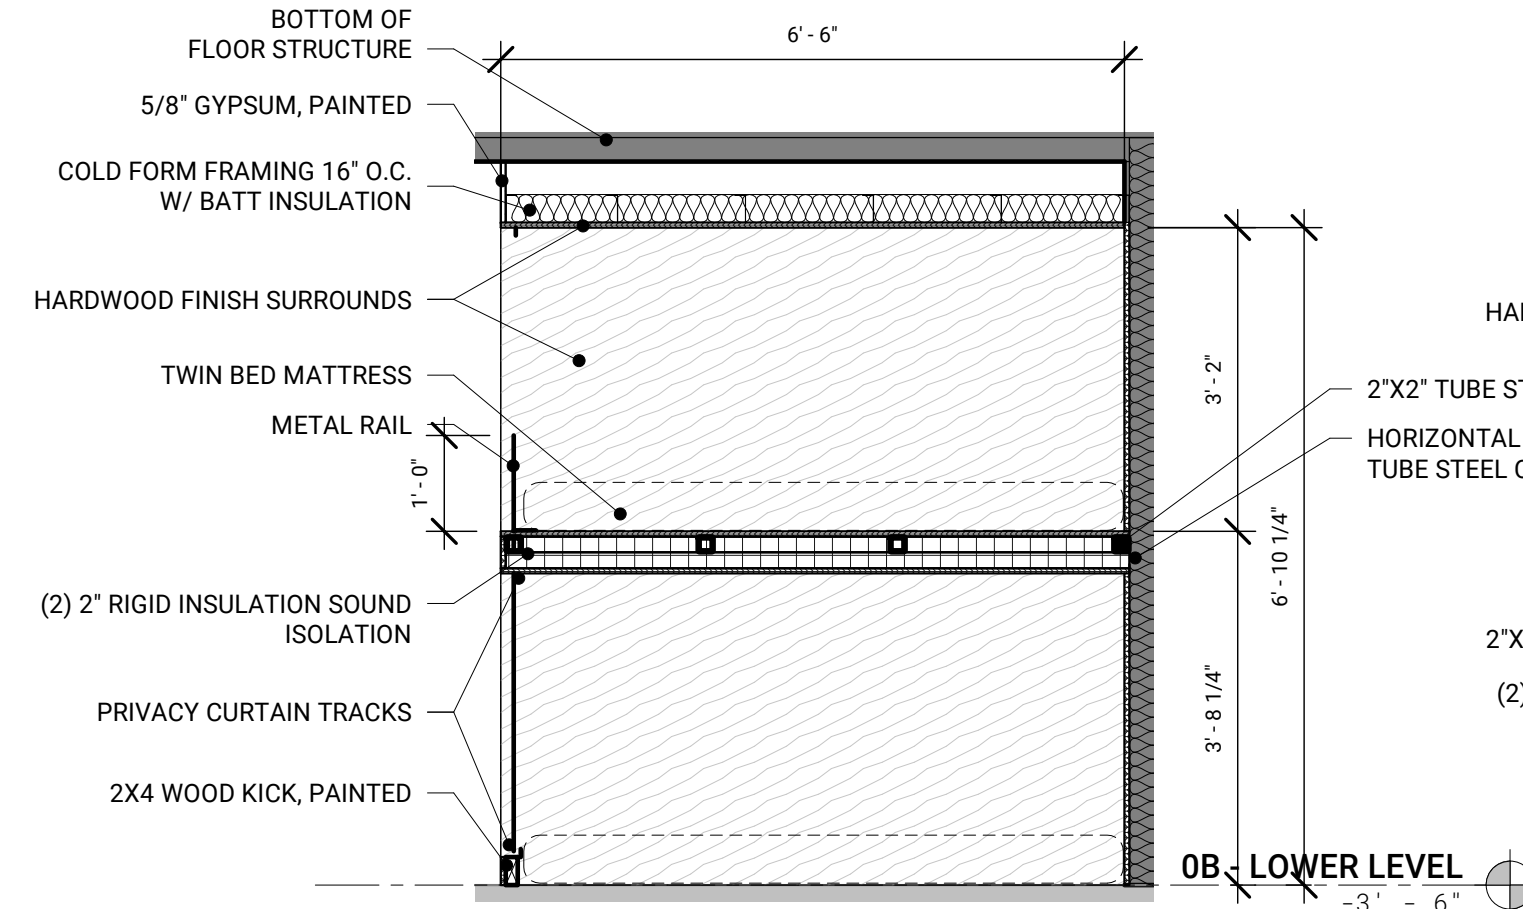


BUNK BUILT-IN SECTION

1/2" = 1'-0"

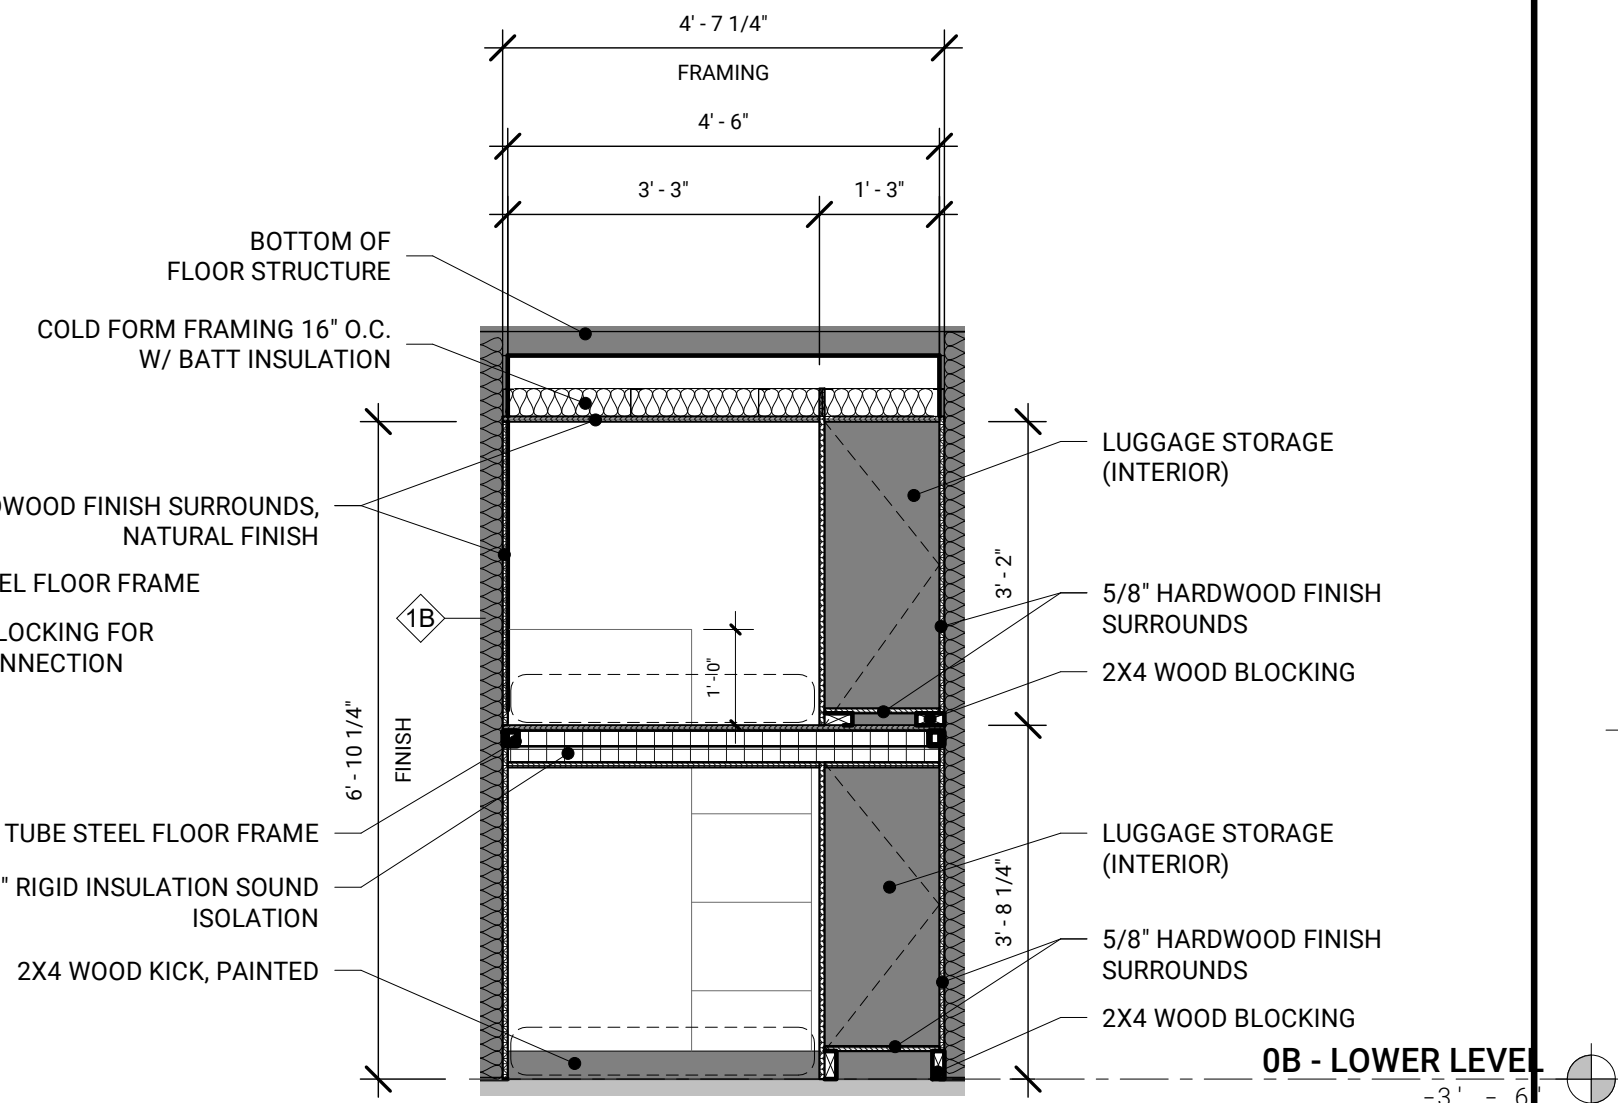


BUNK STORAGE SECTION

1/2" = 1'-0"

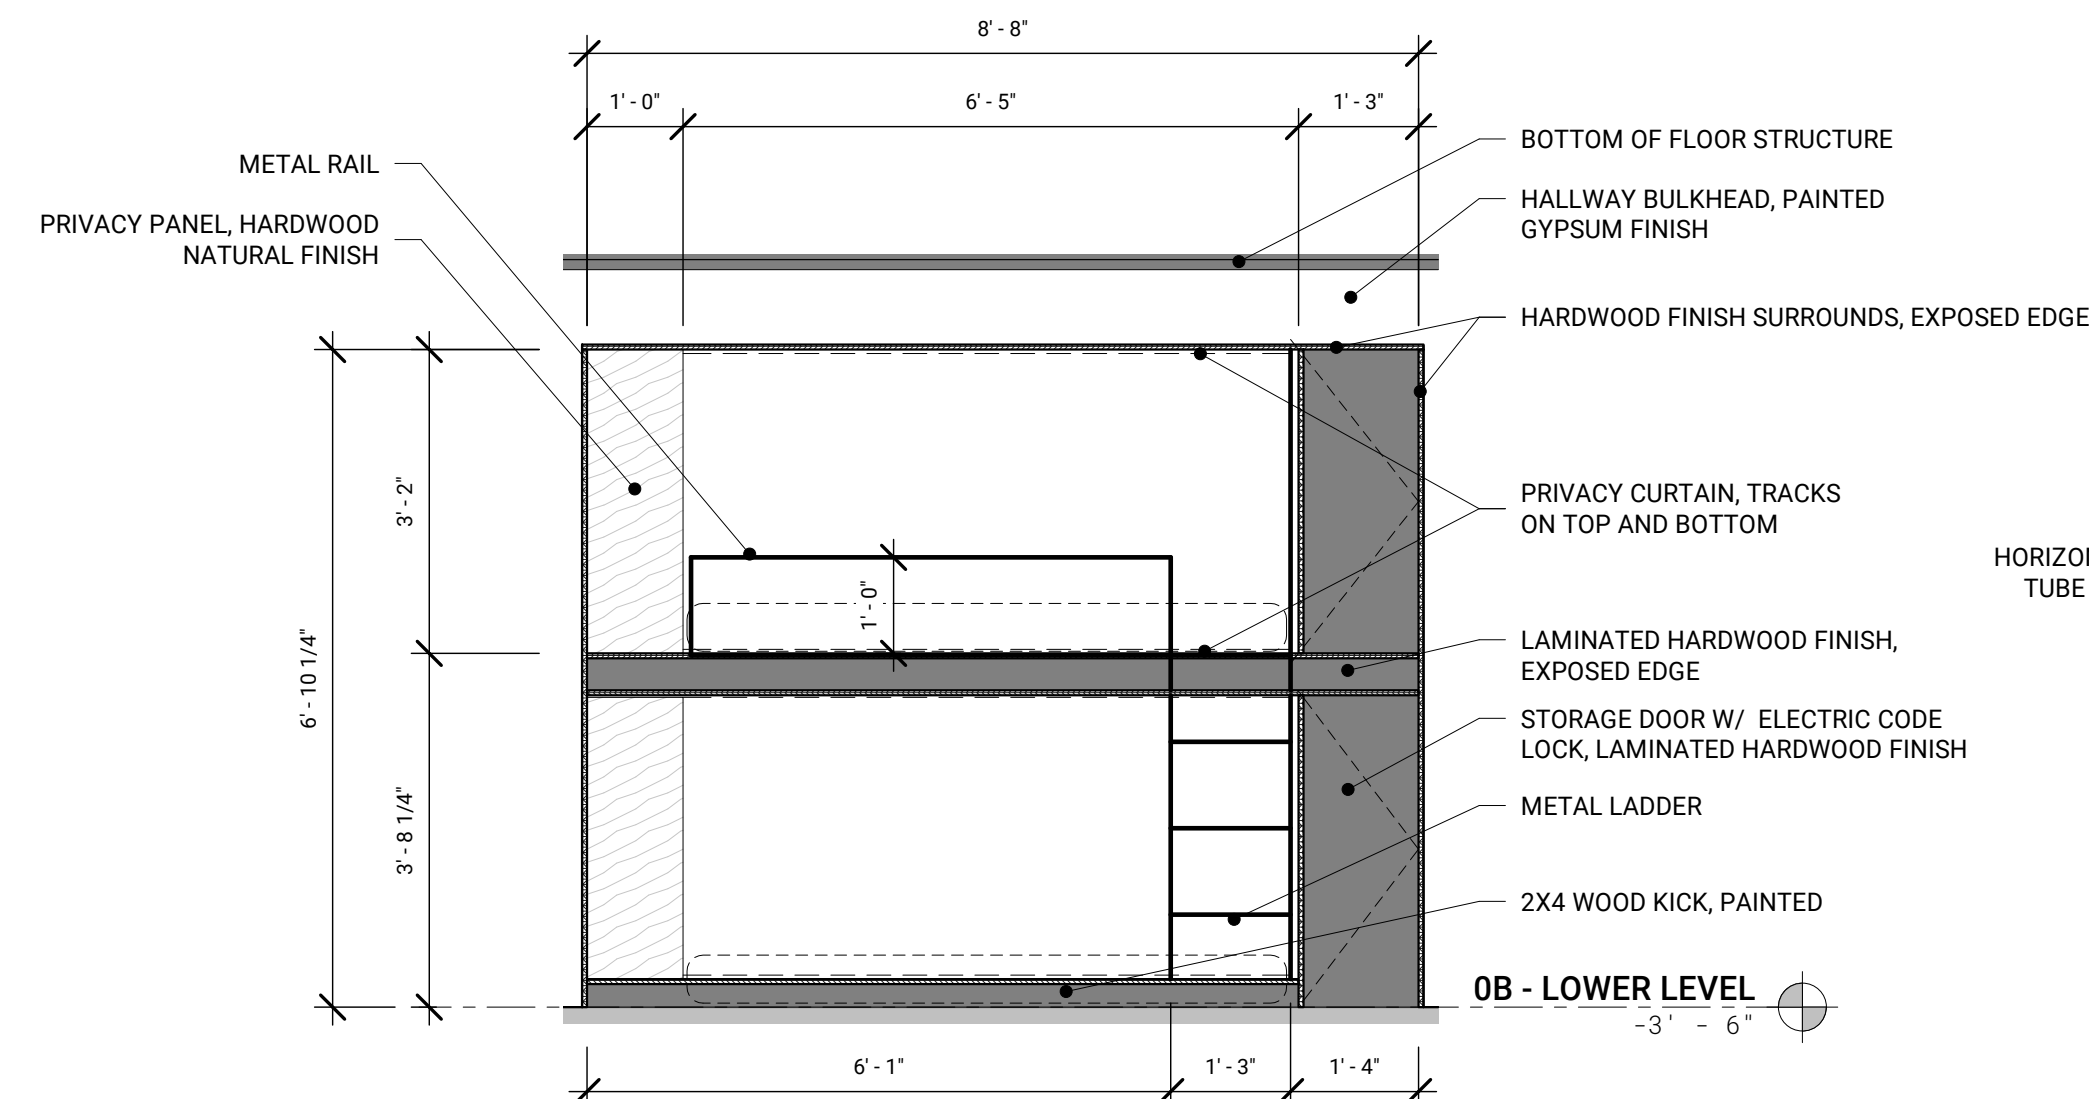


BUNK B FRONT

1/2" = 1'-0"

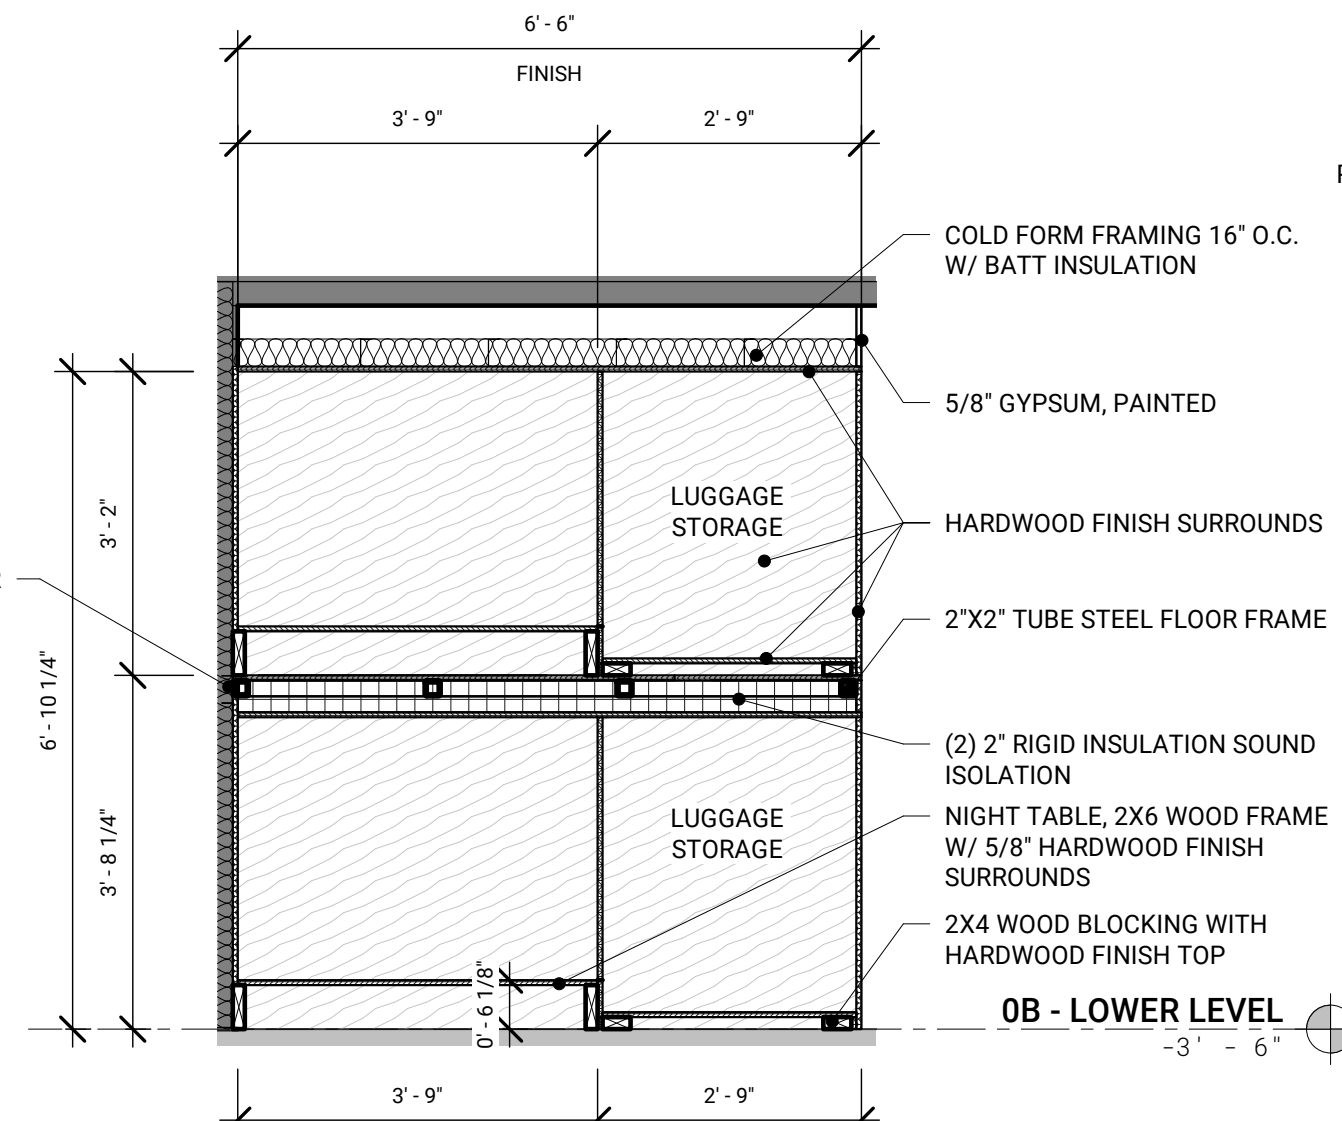


SIDE OF BUNK SECTION

1/2" = 1'-0"

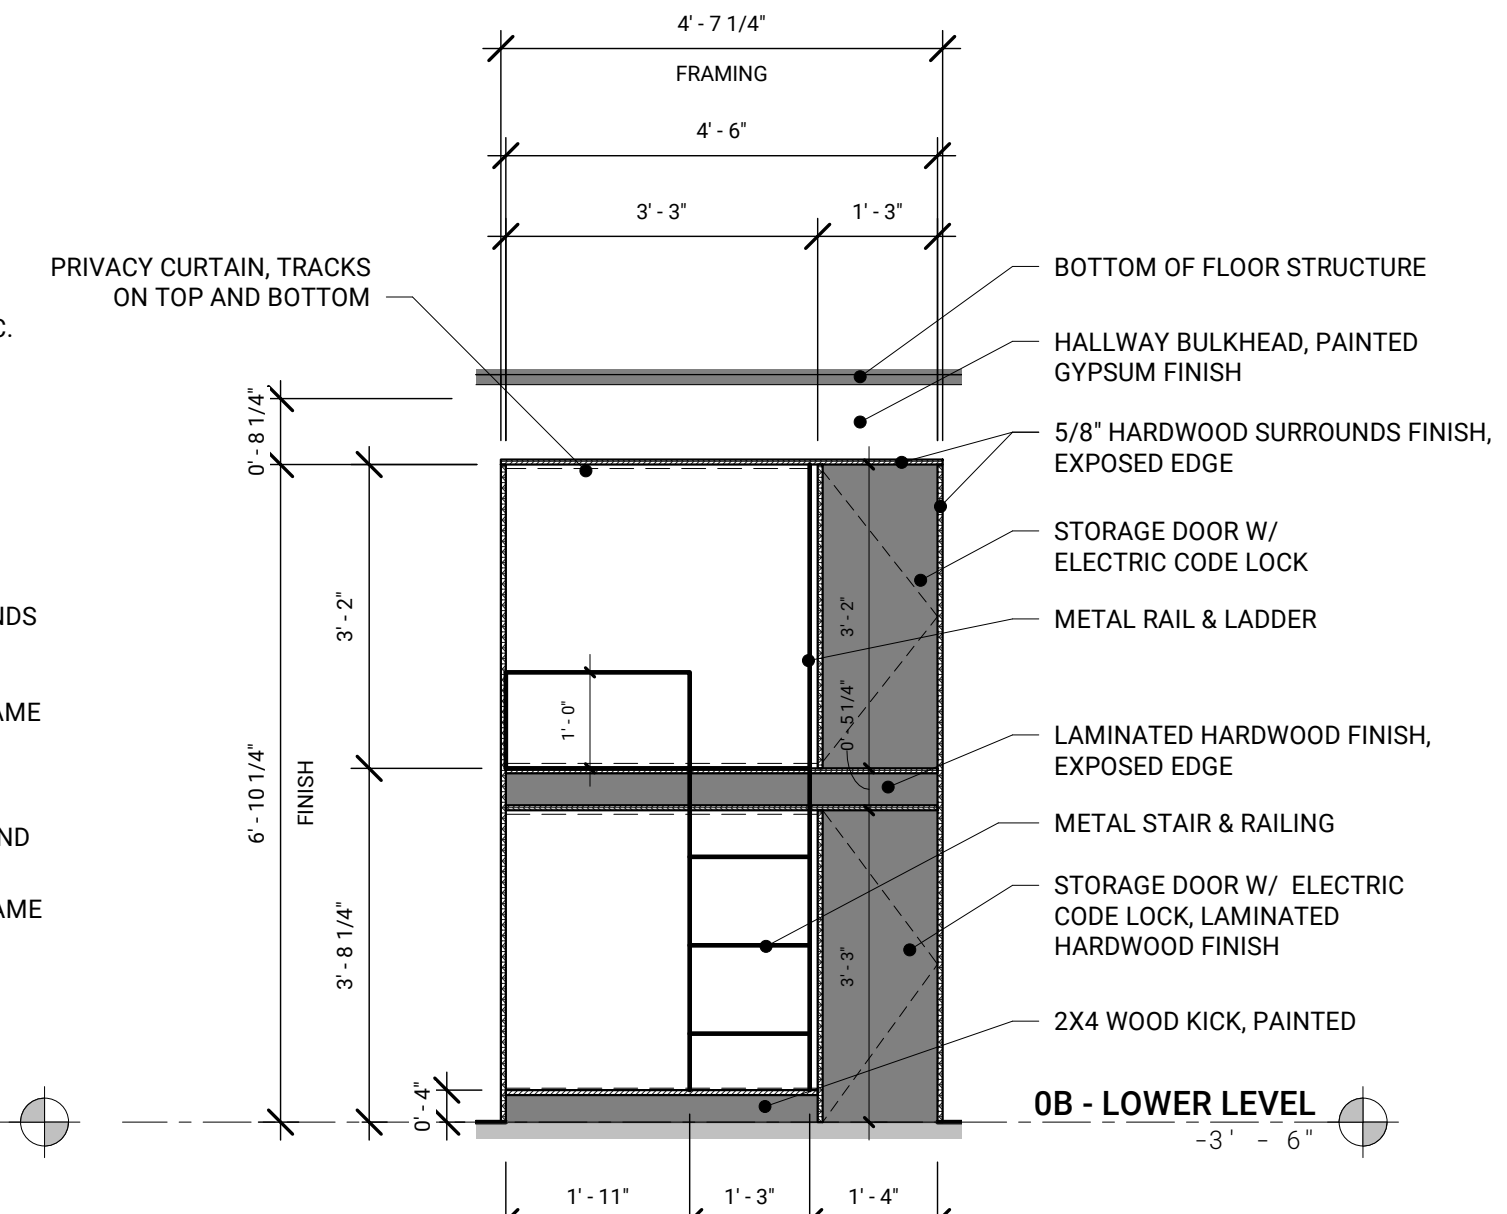


BUNK FRONT ELEVATION

1/2" = 1'-0"

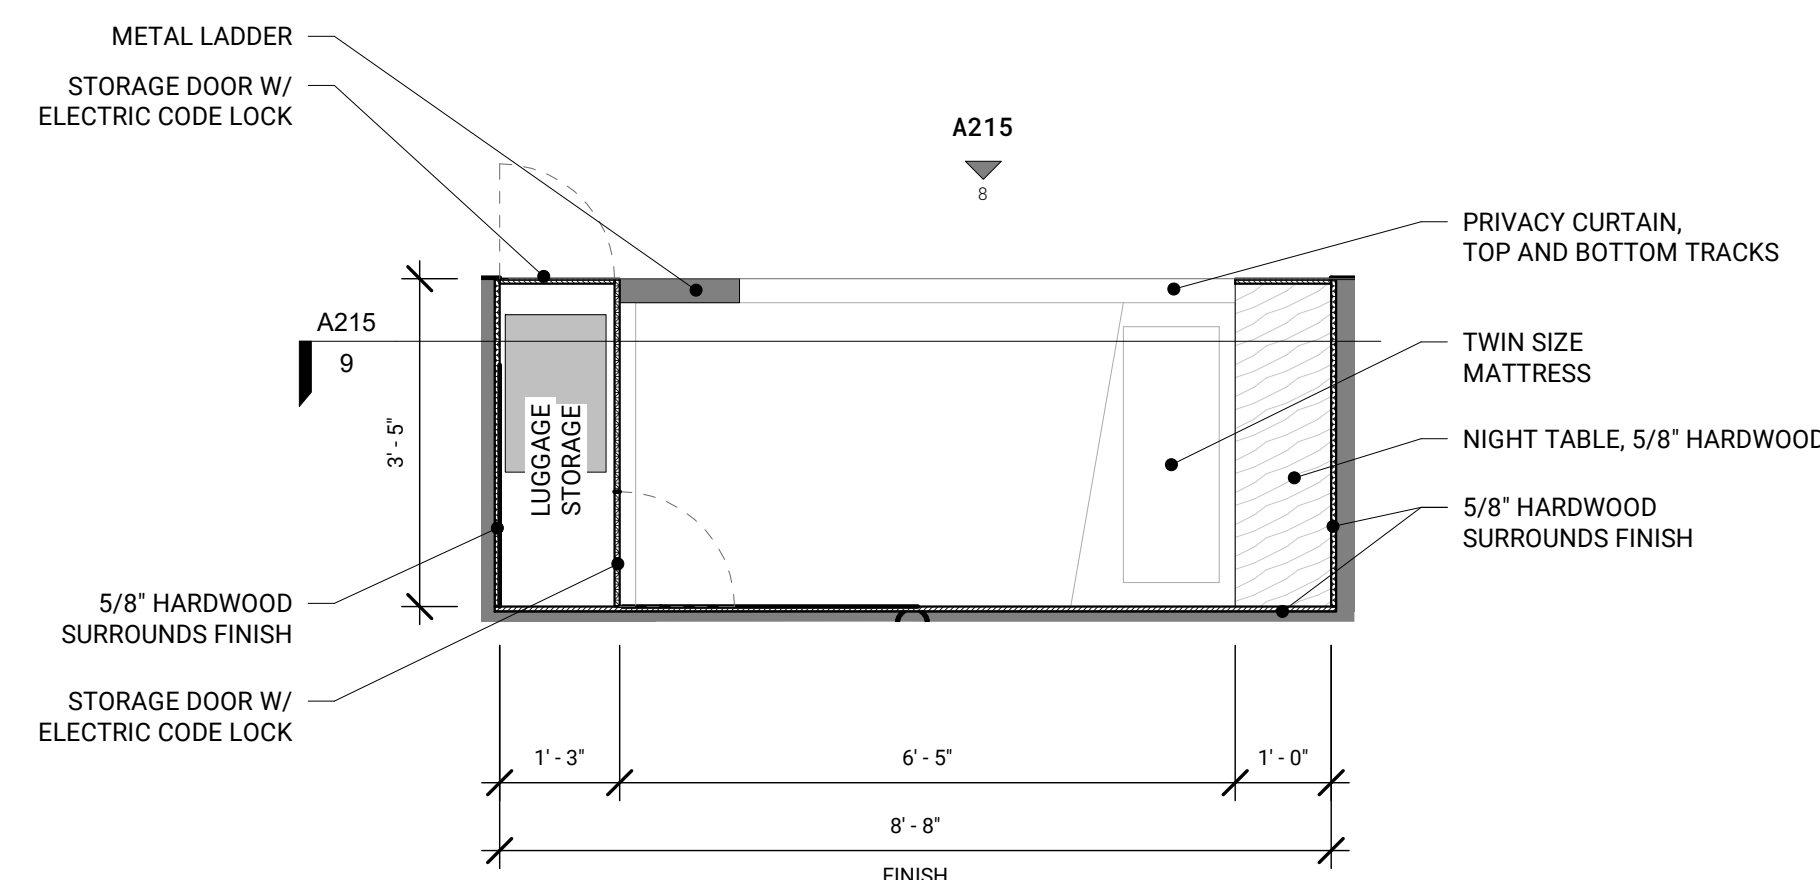


BUNK TYPE B PLAN

1/2" = 1'-0"

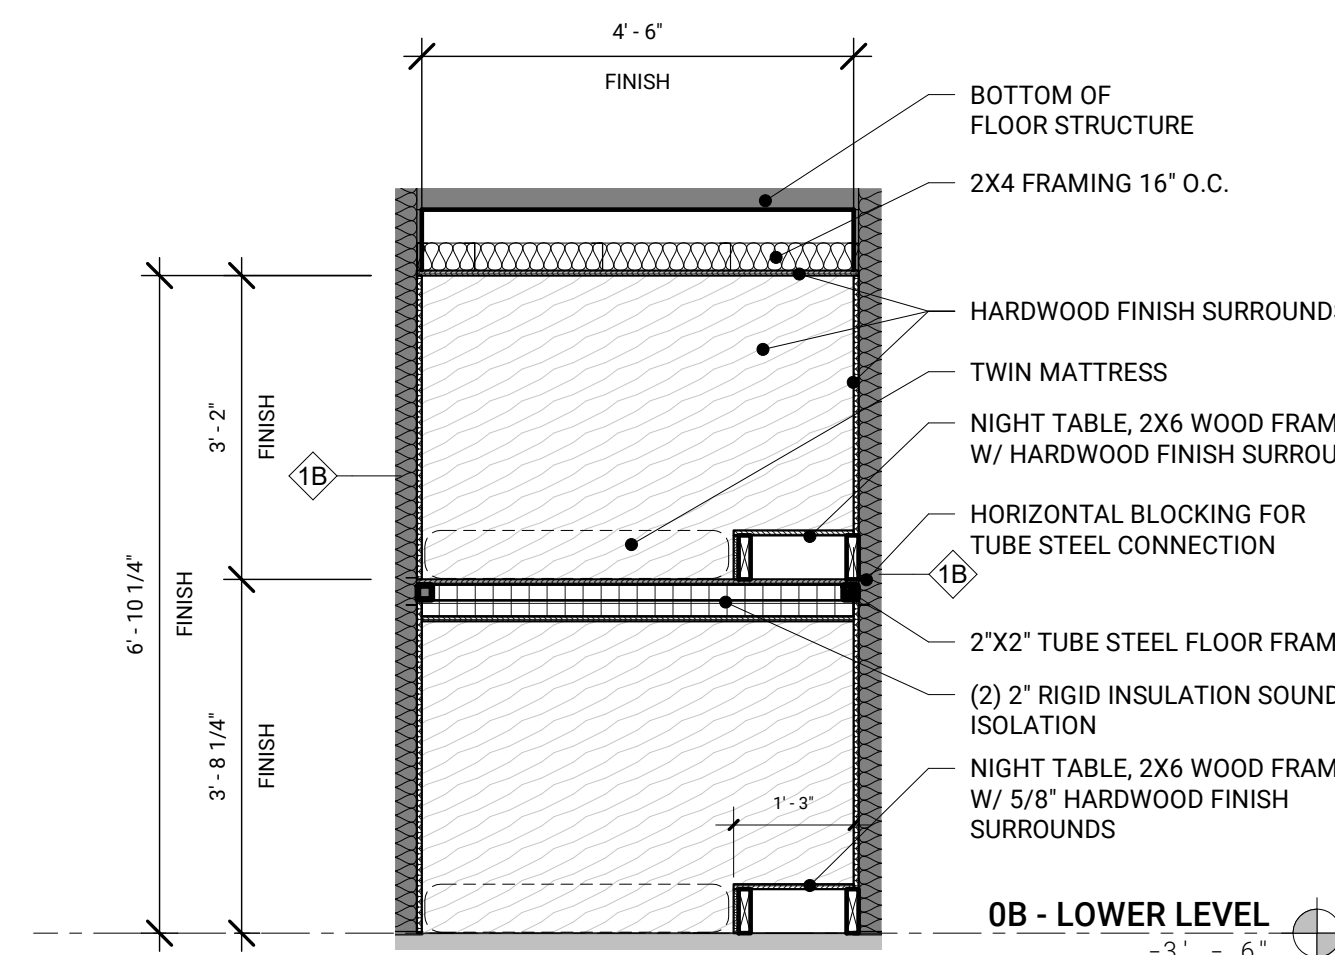

BACK OF BUNK SECTION

1/2" = 1'-0"

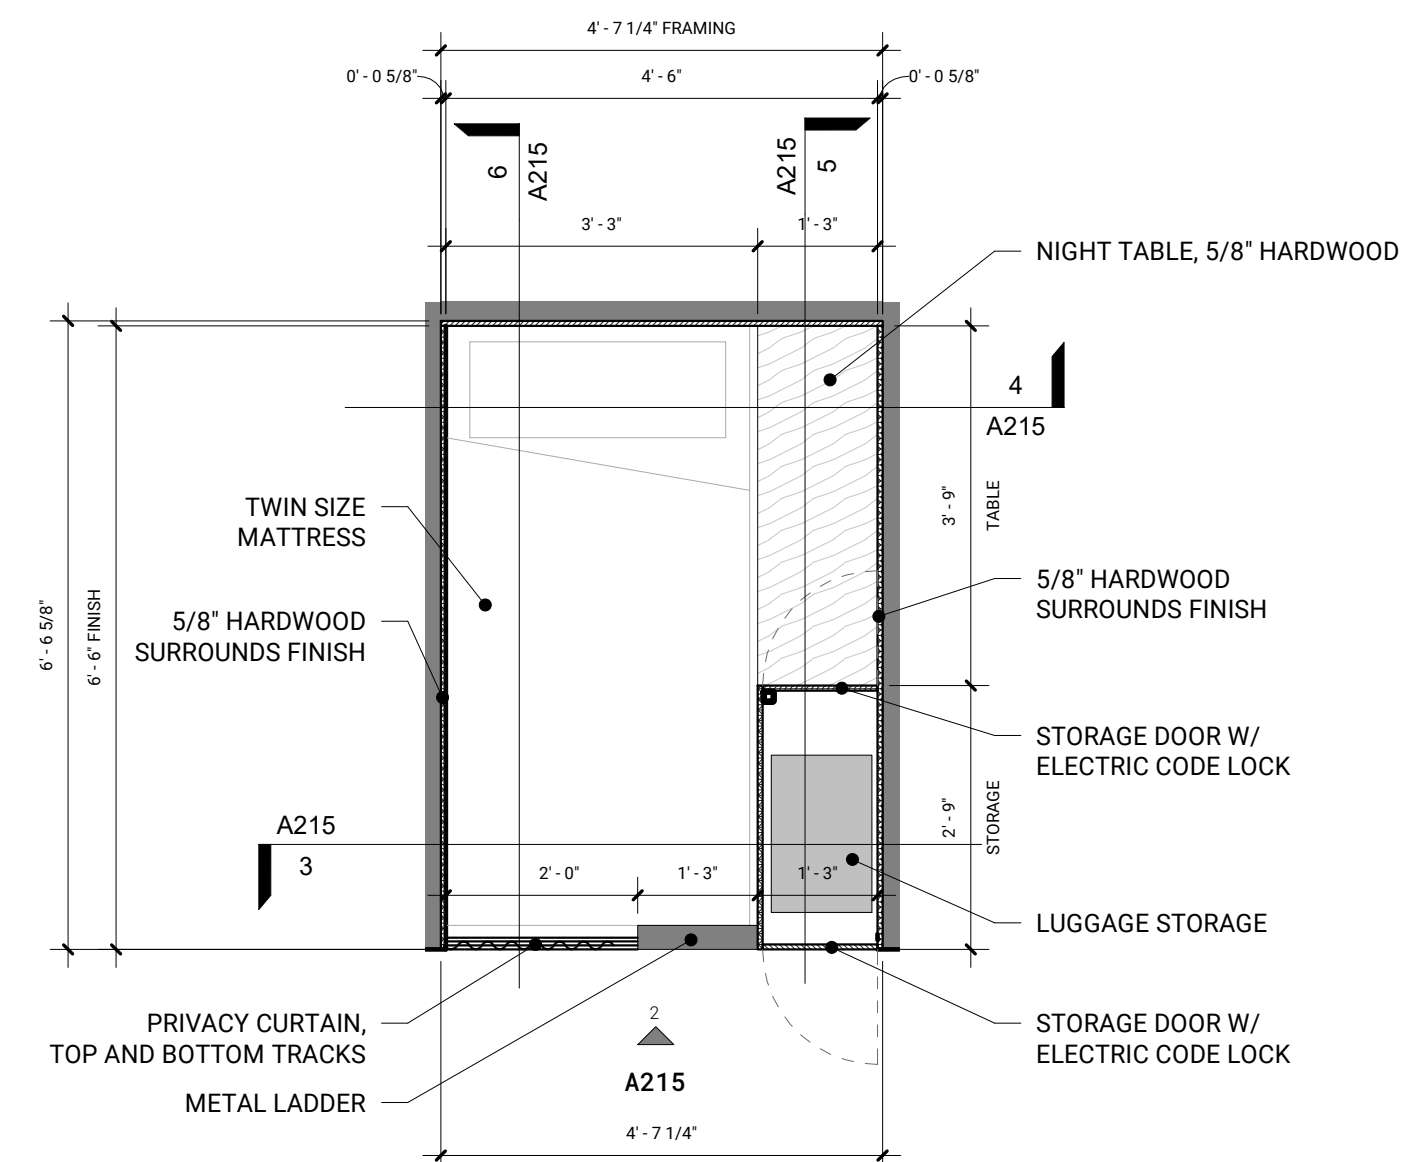

BUNK TYPE A PLAN

1/2" = 1'-0"