

**Litterick  
Landscape  
Architecture**

2740 SW Martin Downs Blvd. #199  
Palm City, FL 34990  
561-719-3876  
jason.la1677@yahoo.com

# 550 BUSH ROAD

Town of Jupiter, Florida



### TREE LEGEND

ABB. QTY.	SYMBOL	COMMON NAME (BOTANICAL NAME)
BS 23		GUMBO LIMBO (BURSERA SIMARUBA)
CD 20		PIGEON PLUM (COCOLOBA DIVERSIFOLIA)
CO 25		ORANGE GEIGER TREE (CORDIA SEBESTENA)
RE 2		ROYAL PALM (ROYSTONIA ELATA)
CN 6		COCONUT PALM (COCOS NUCIFERA)
AR 7		RED MAPLE (ACER RUBRUM)
CS 19		SILVER BUTTWOOD (CONOCARPUS ERECTUS 'SERICEUS')
VM3 14		MONTGOMERY PALM (VEITCHIA MONTGOMERYANA)
LI 26		CAPE MYRTLE (LAGERSTROEMIA INDICA 'MUSKOGEE')
LL 6		LIGUSTRUM TREE (LIGUSTRUM JAPONICUM)
SP 32		CABBAGE PALM (SABAL PALMETTO)
RSP 18		RELOCATED CABBAGE PALM (SABAL PALMETTO)
TD 12		BALD CYPRESS (8' TALL) (TAXODIUM DISTICHUM)
TD1 8		BALD CYPRESS (12' TALL) (TAXODIUM DISTICHUM)

### LANDSCAPE DATA:

**TOTAL SITE AREA:** 127,702.55 S.F. (2.93 ACRES)


**GREENSPACE CALCULATIONS:**  
 GREEN SPACE REQUIRED: 40% (51,080.8 S.F.)  
 GREEN SPACE PROVIDED: 44.4% (56,761.9 S.F.)

**PERIMETER LANDSCAPE AREA CALCULATIONS:**  
 PERIMETER OF LOT: 1,454 L.F.  
 TREES REQUIRED: 59 TREES (1 PER 25 L.F.)  
 TREES PROVIDED: 60 TREES

**INTERIOR LANDSCAPE AREA CALCULATIONS:**  
 VEHICULAR USE AREA: 25,198 S.F.  
 INTERIOR LANDSCAPE AREA REQ'D: 5,040 S.F. (20% OF VEHICULAR USE AREA)  
 INTERIOR LANDSCAPE AREA PROVIDED: 6,011 S.F.

**FOUNDATION PLANTING REQUIREMENTS**  
 PERIMETER OF BUILDINGS: 2,098 L.F.  
 LANDSCAPED PERIMETER: 986 L.F. (47%, 40% MIN. REQ'D.)  
 FOUNDATION PLANTING AREA REQ'D.: 3,698 S.F. (986 L.F. X 3.75)  
 FOUNDATION PLANTING AREA PROVIDED: 4,250 S.F.  
 FOUNDATION TREES REQ'D.: 15 TREES (1 TREE/250 S.F.)  
 FOUNDATION TREES PROVIDED: 19 TREES

## Landscape Plan

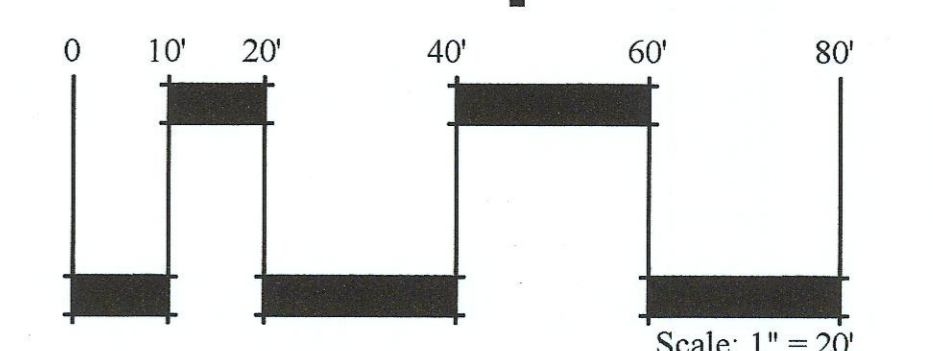

Project Name

Landscape Architect of Record



Jason M. Litterick, RLA  
(LA0001677)

Scale: 1" = 20'-0"

Designed: JML  
 Drawn: JML  
 Approved: JML  
 Date: 3/13/23  
 Job no.:  
 Revisions: 5/2/23

Sheet No.

**LP-2**