


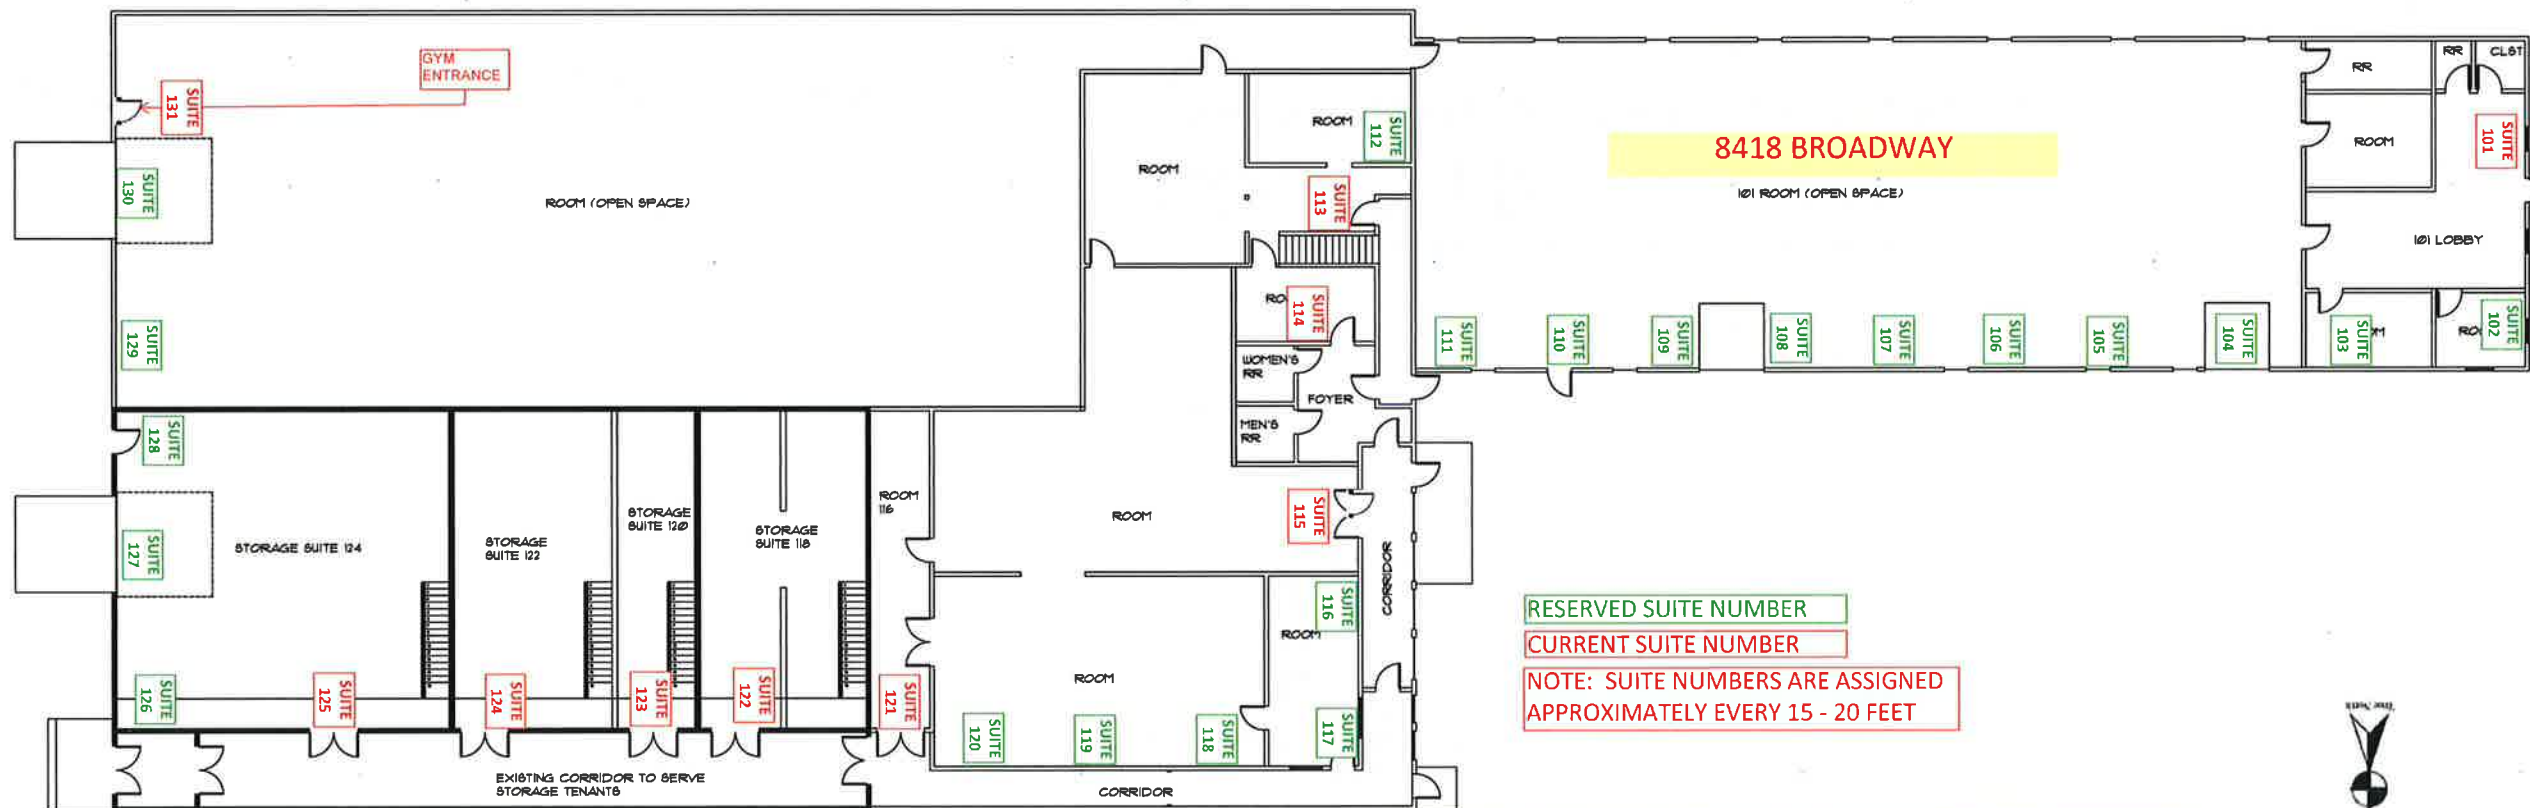

FLOOR PLAN FIRST FLOOR
SCALE 3/32" = 1'-0"

APPROVED
By Debbie Gaitan at 4:35 pm, Jun 08, 2018



BROADWAY STREET

BROADWAY STREET



8418 BROADWAY


RESERVED SUITE NUMBER

CURRENT SUITE NUMBER

NOTE: SUITE NUMBERS ARE ASSIGNED
APPROXIMATELY EVERY 15 - 20 FEET

APPROVED

By Debbie Gaitan at 4:35 pm, Jun 08, 2018

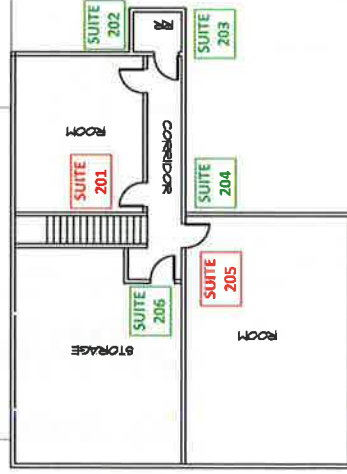

FLOOR PLAN SECOND FLOOR

SCALE 3/32" = 1'-0"