



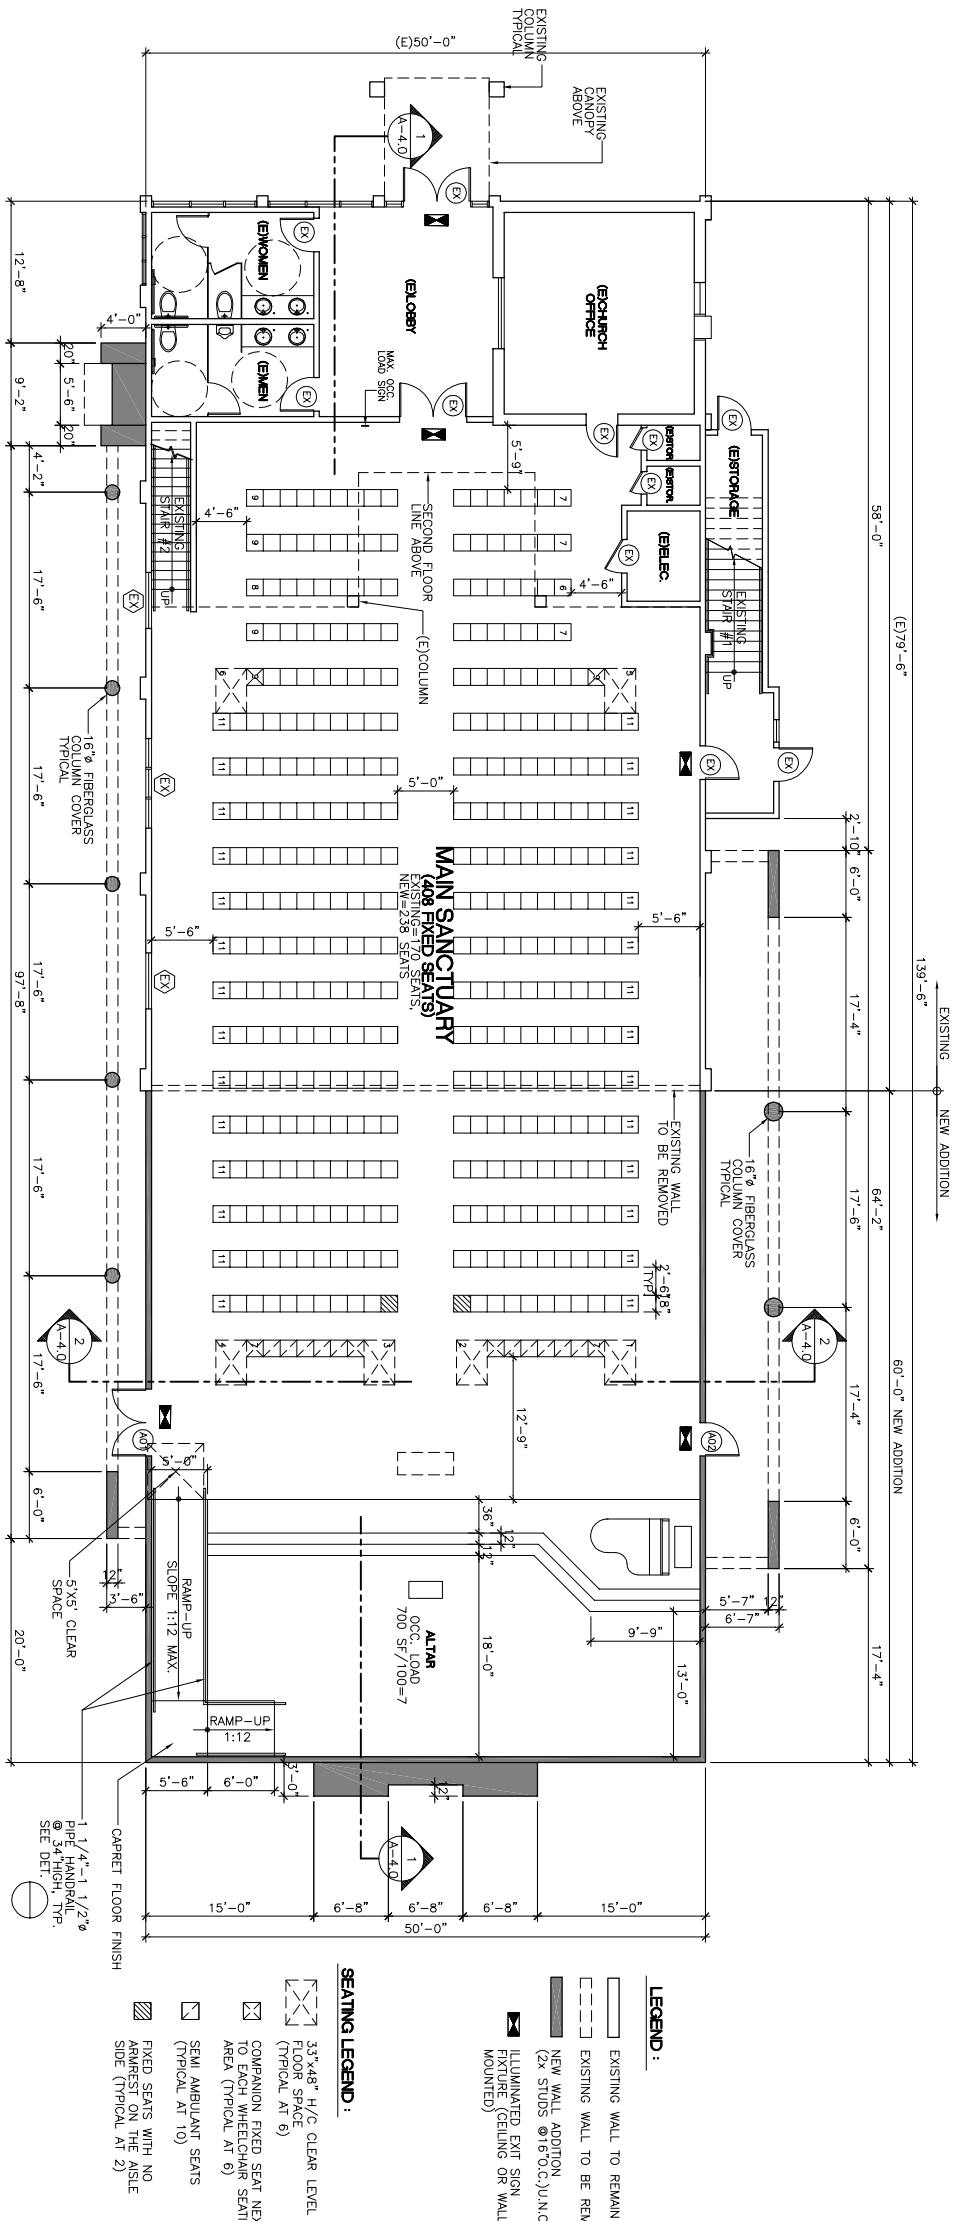

FIRST FLOOR PLAN (7,180 SF.)

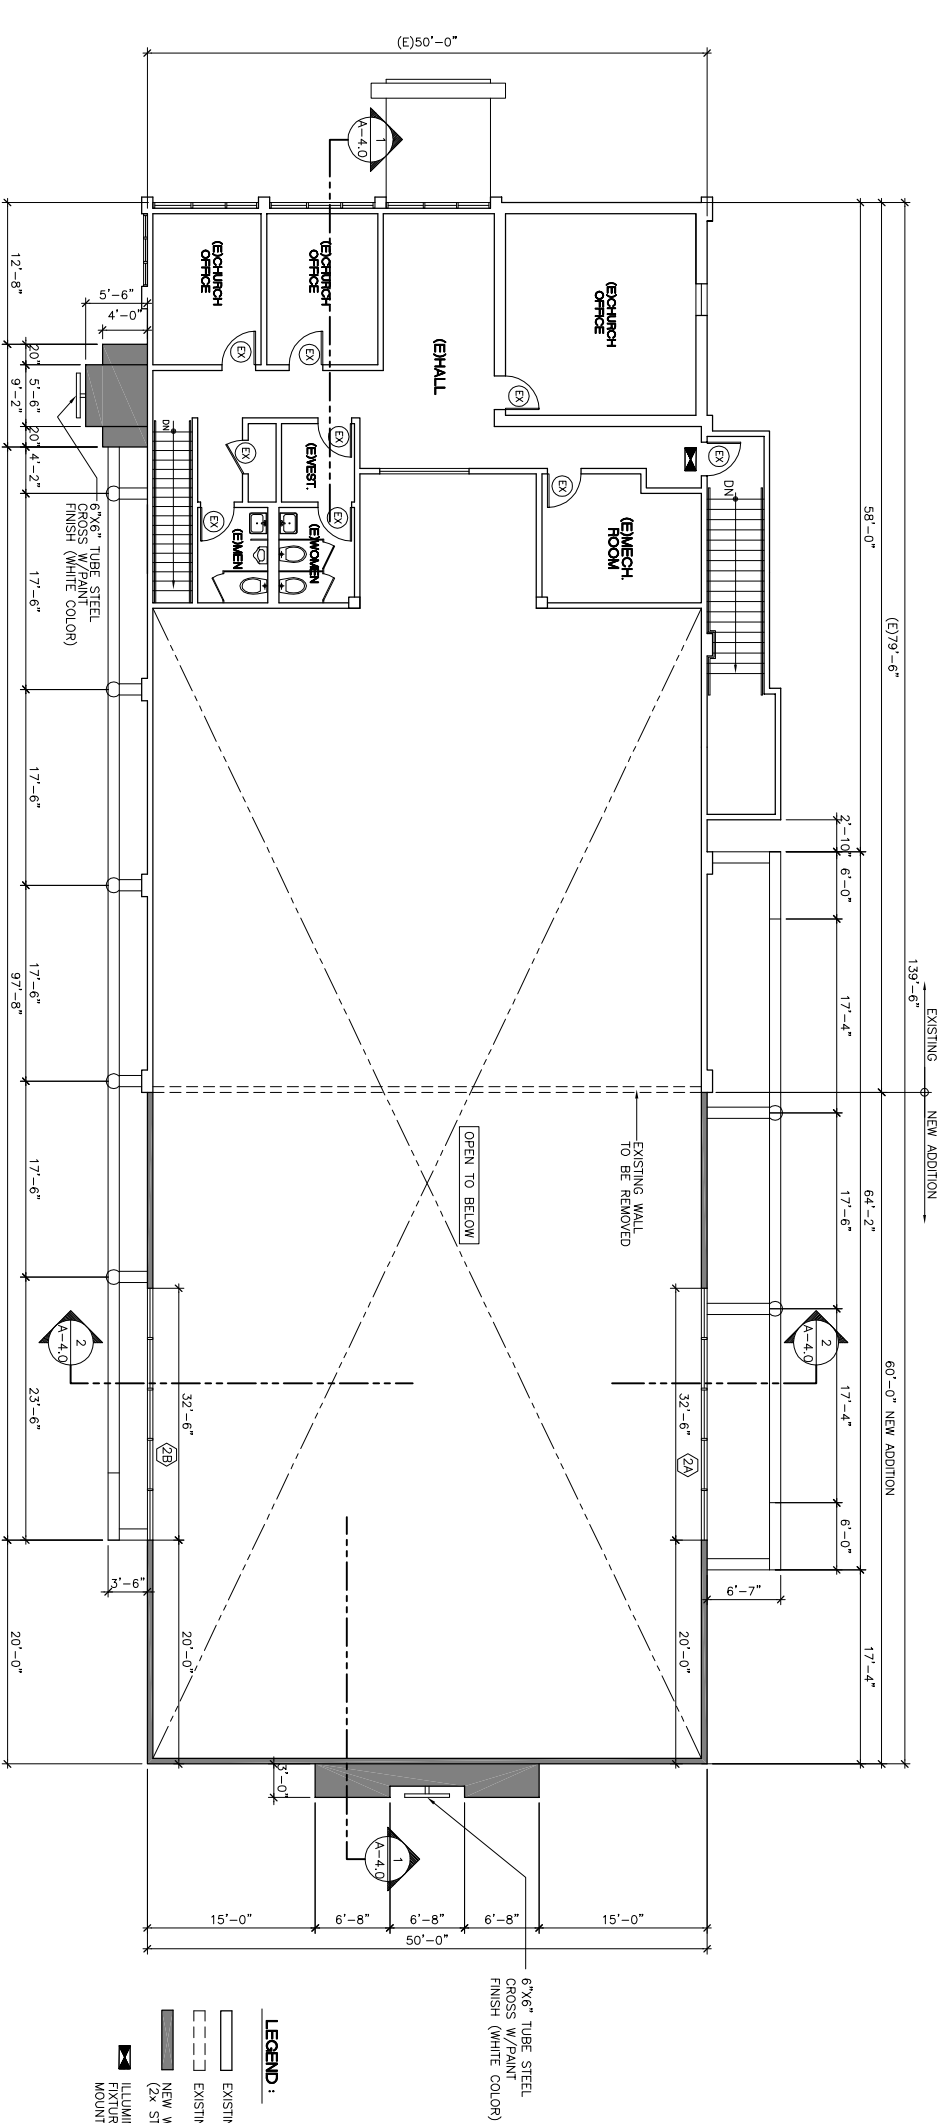

SECOND FLOOR PLAN (1,704 SF.)

REVISIONS		
No.	NOTE	DATE



DWG	COLL
DES	COLL
CHK	MOCHING
APP	MOCHING
PW	



DRAWING NAME		
FIRST FLOOR AND SECOND FLOOR PLAN		
DATE	SCALE	DWG NAME