




CURRENT 2nd floor

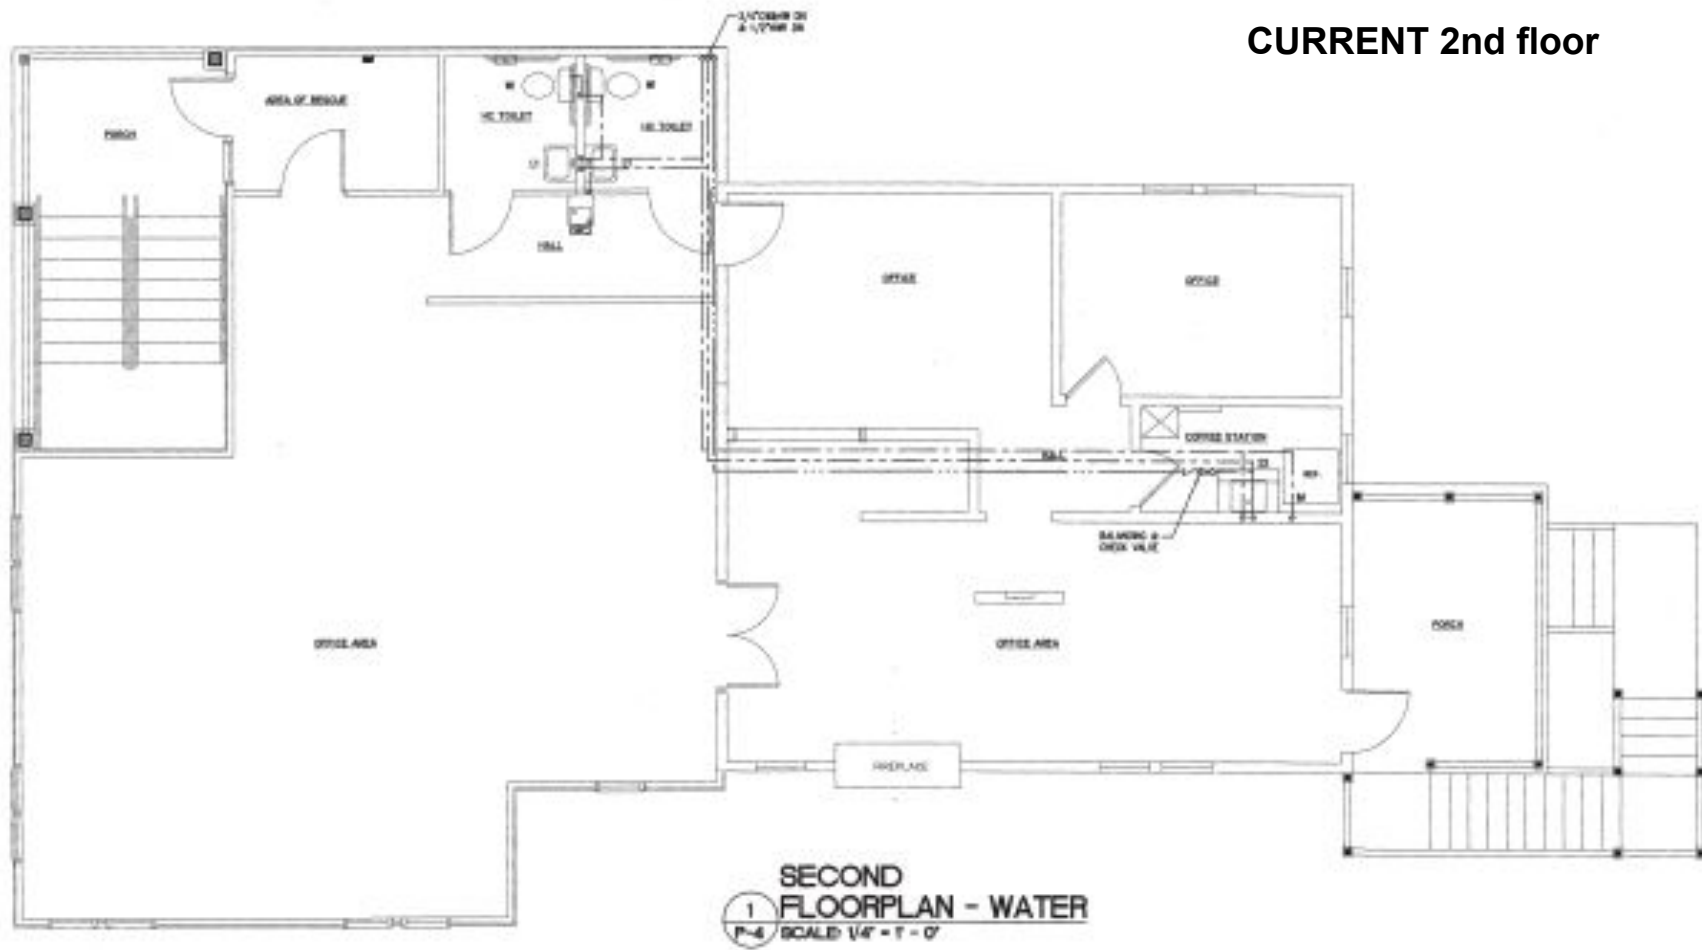

1514 Glenwood - 2nd floor

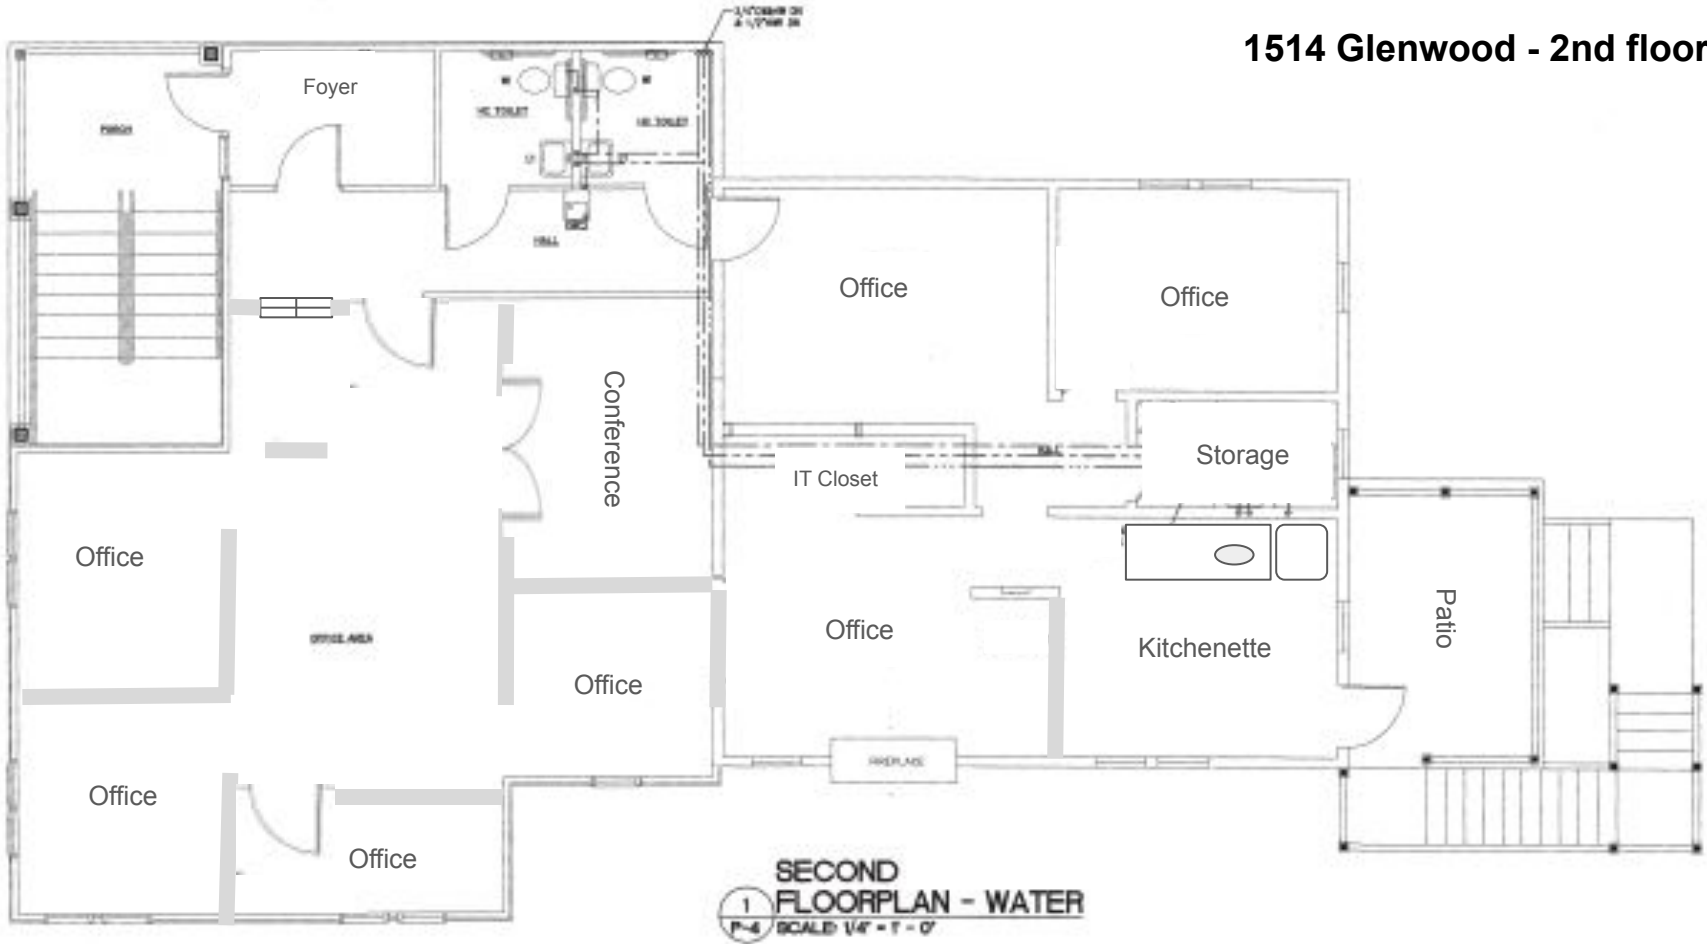

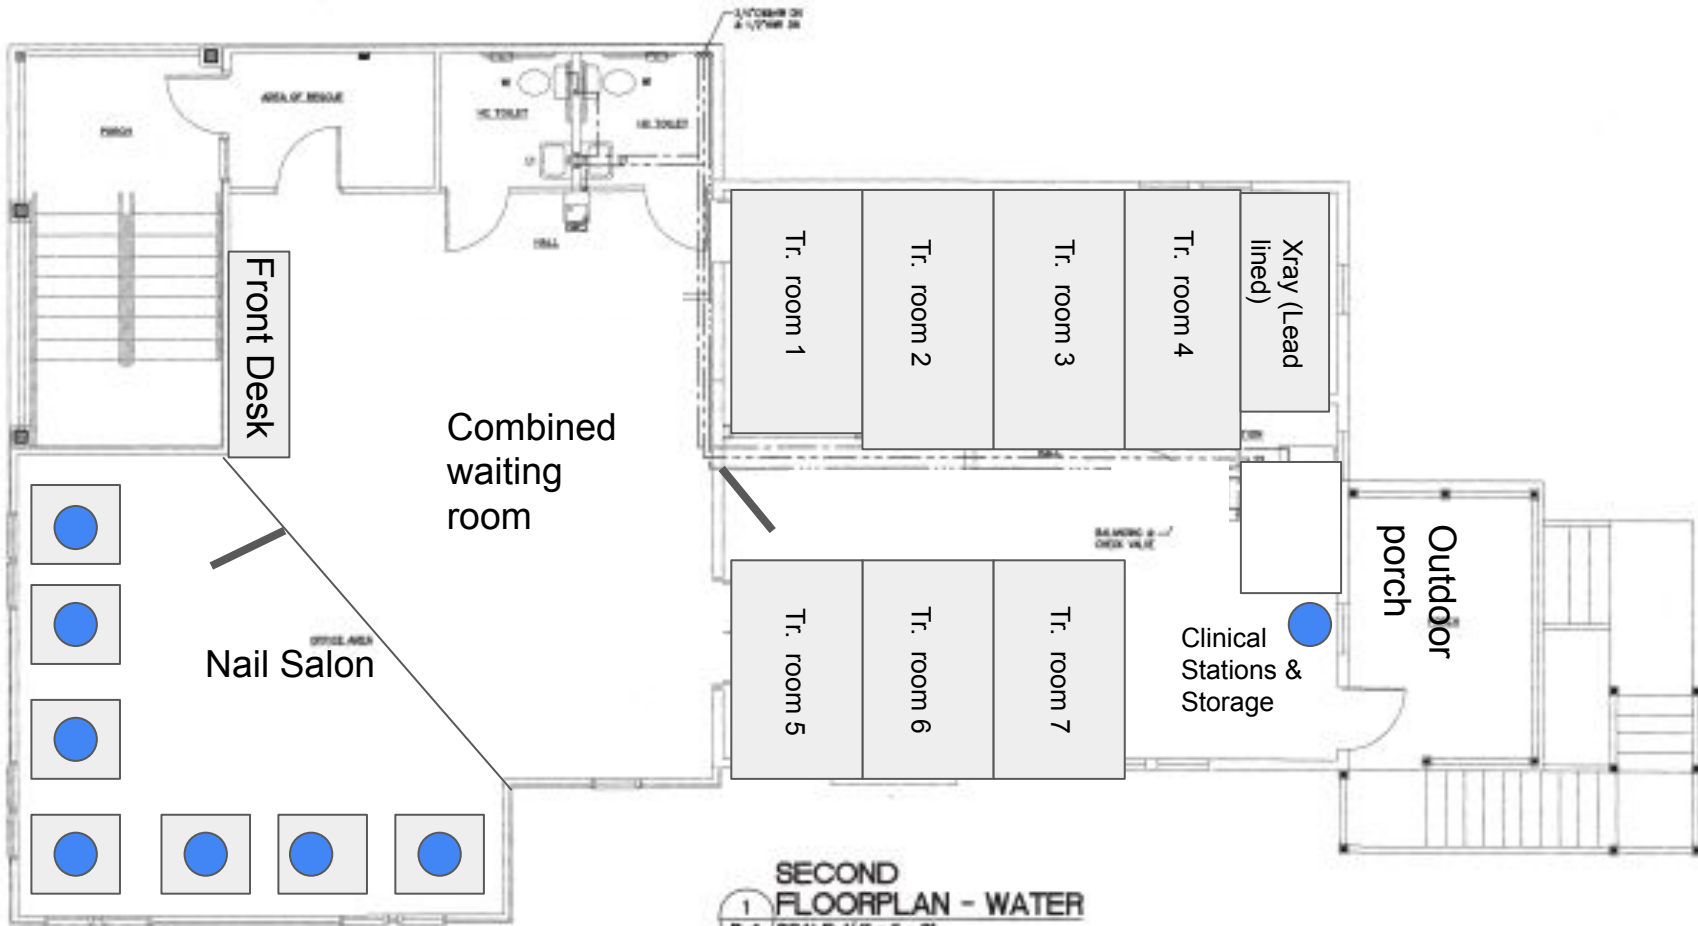

1 SECOND FLOOR PLAN - WATER
 P-4 SCALE 1/4" = 1'-0"