



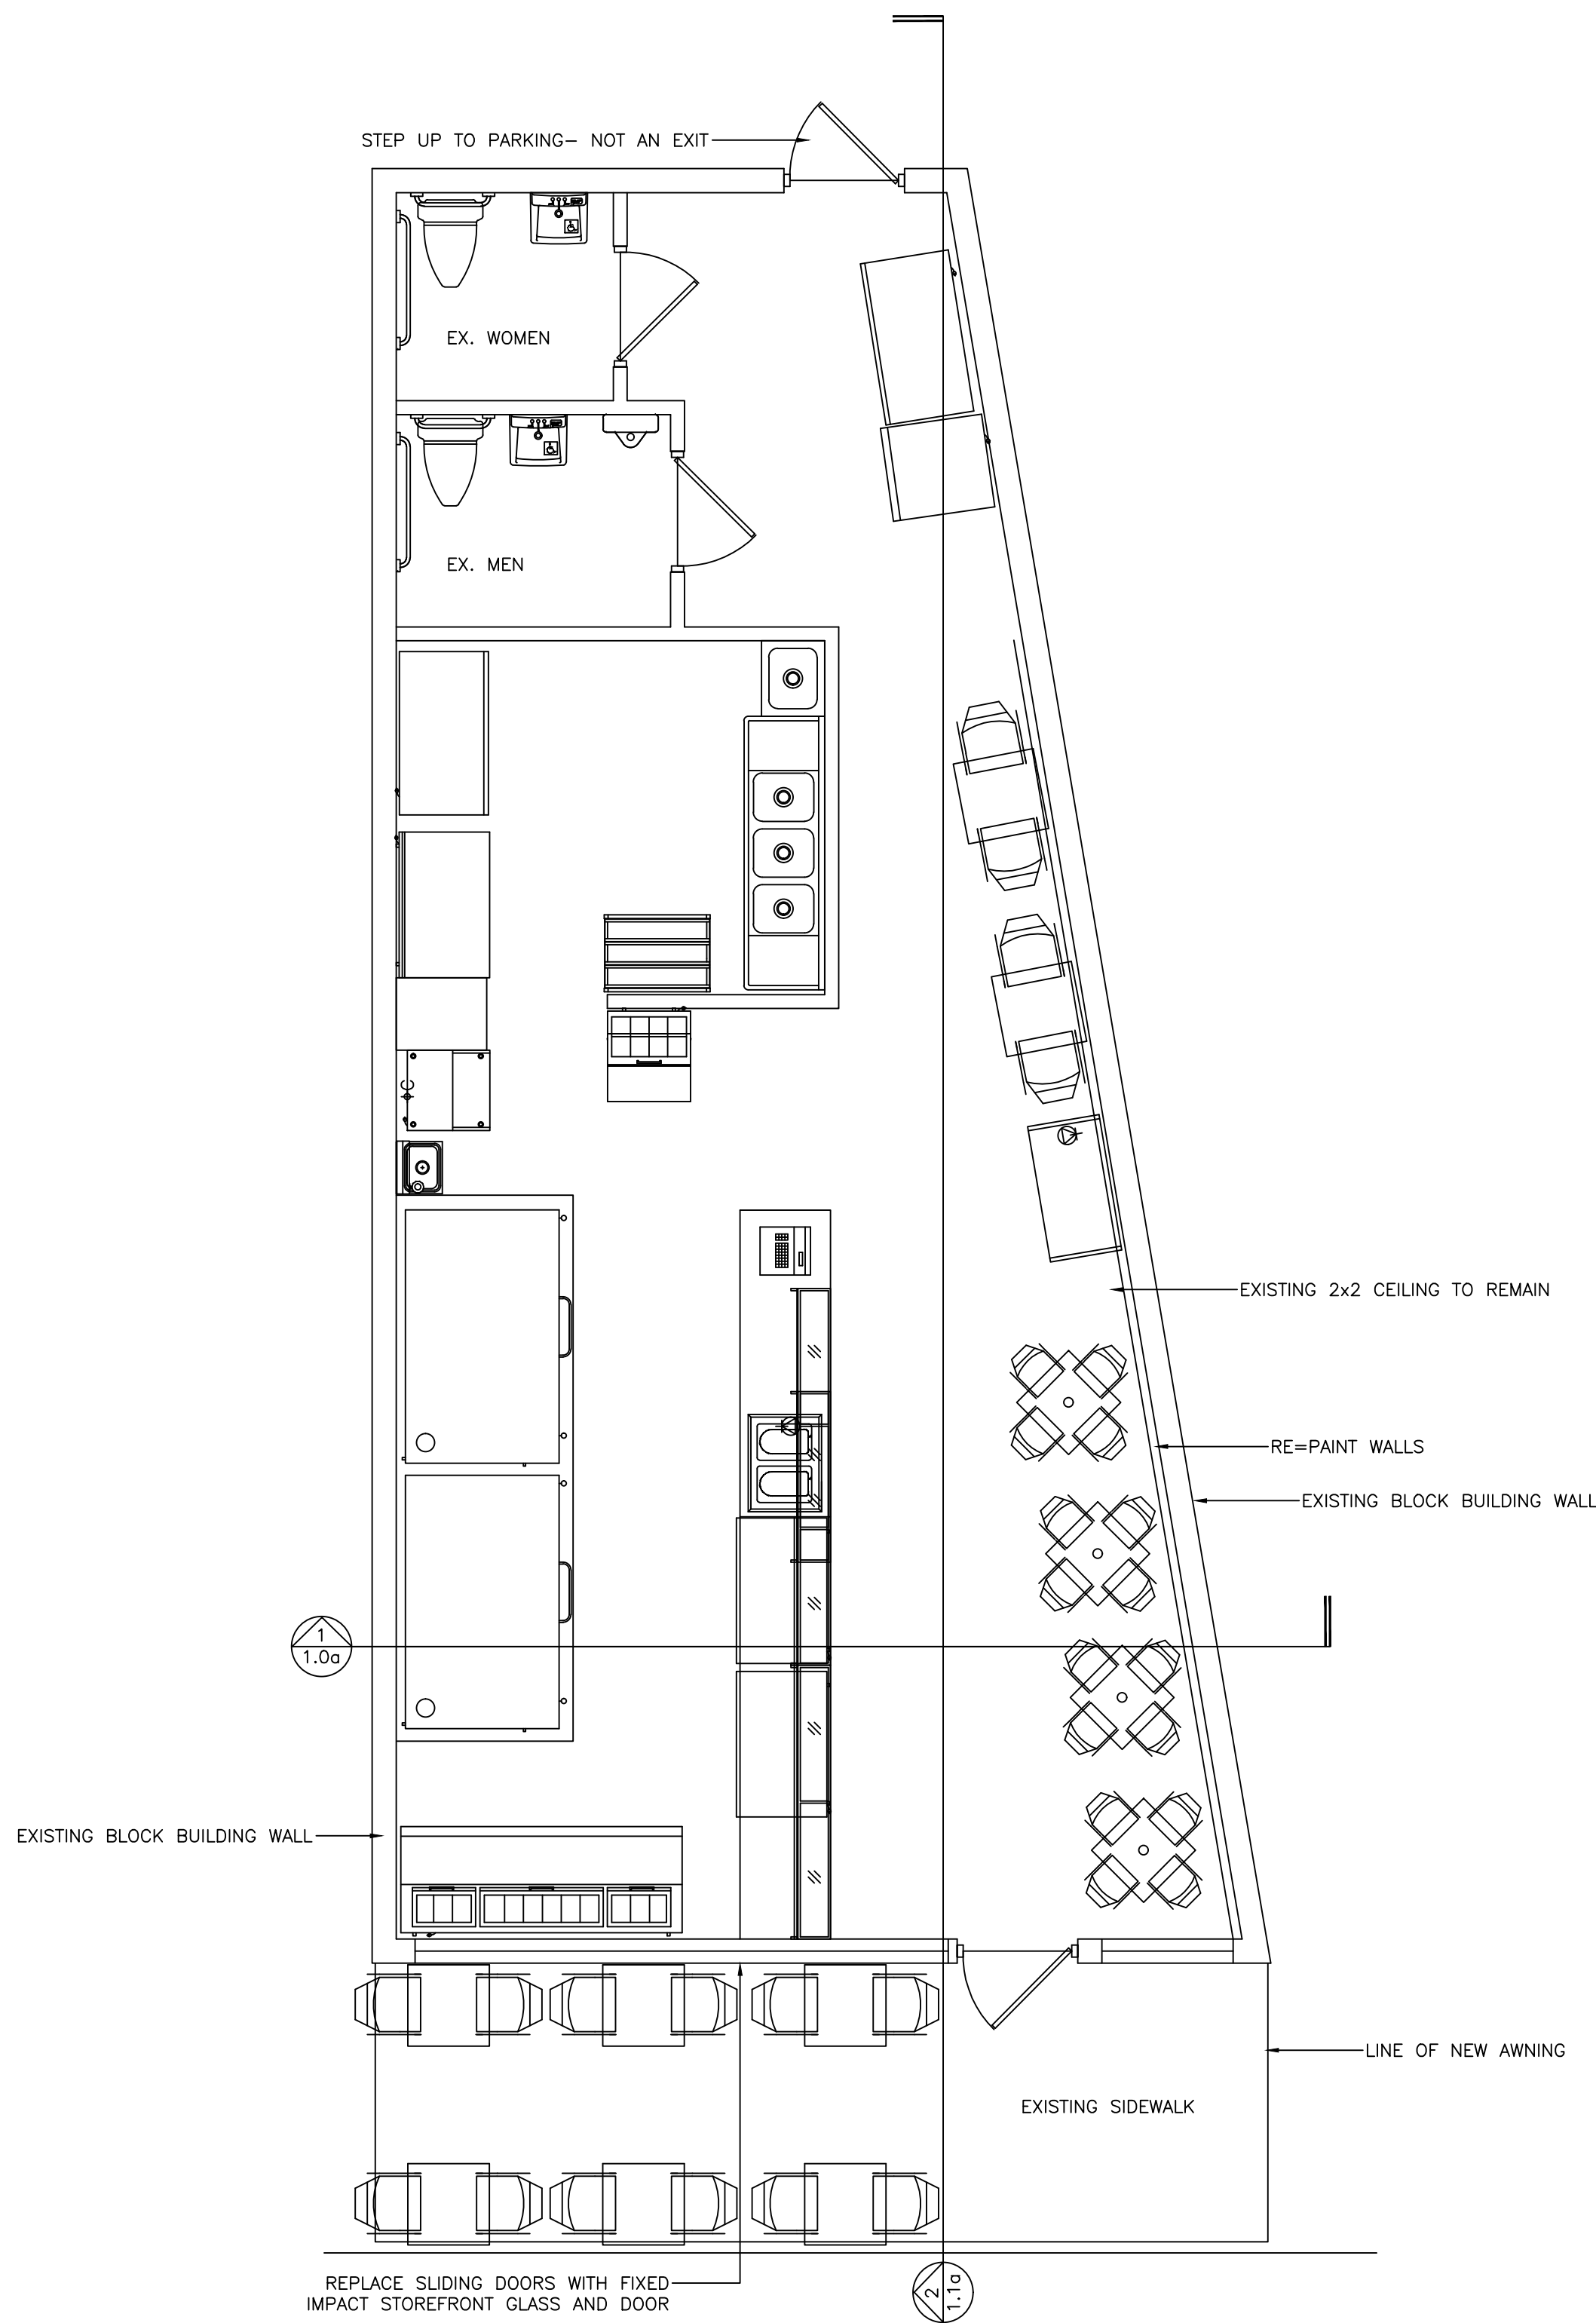


FLOOR PLAN

1/4"=1'-0"

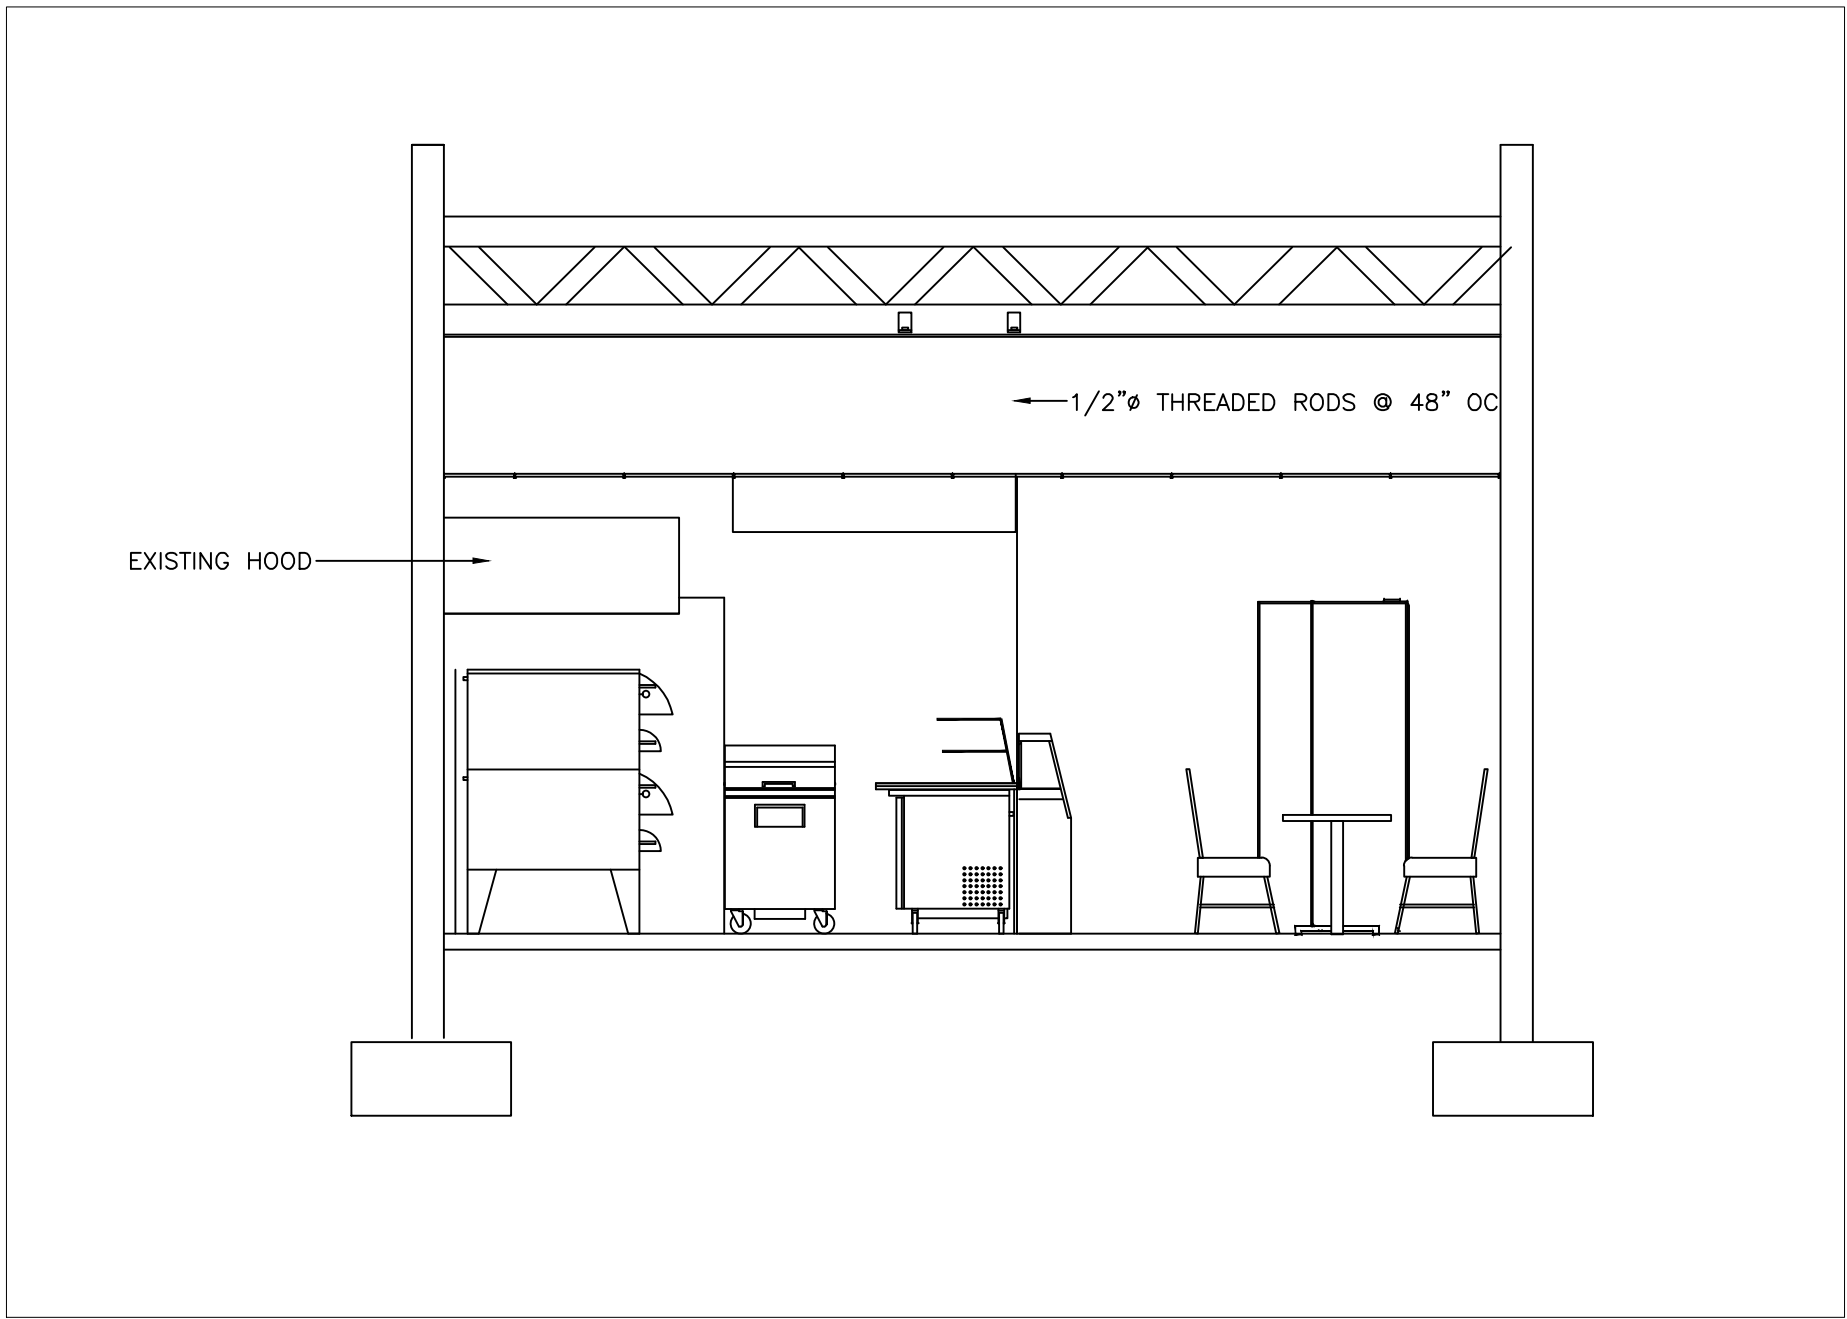


SECTION 1-1.0a

1/4"=1'-0"

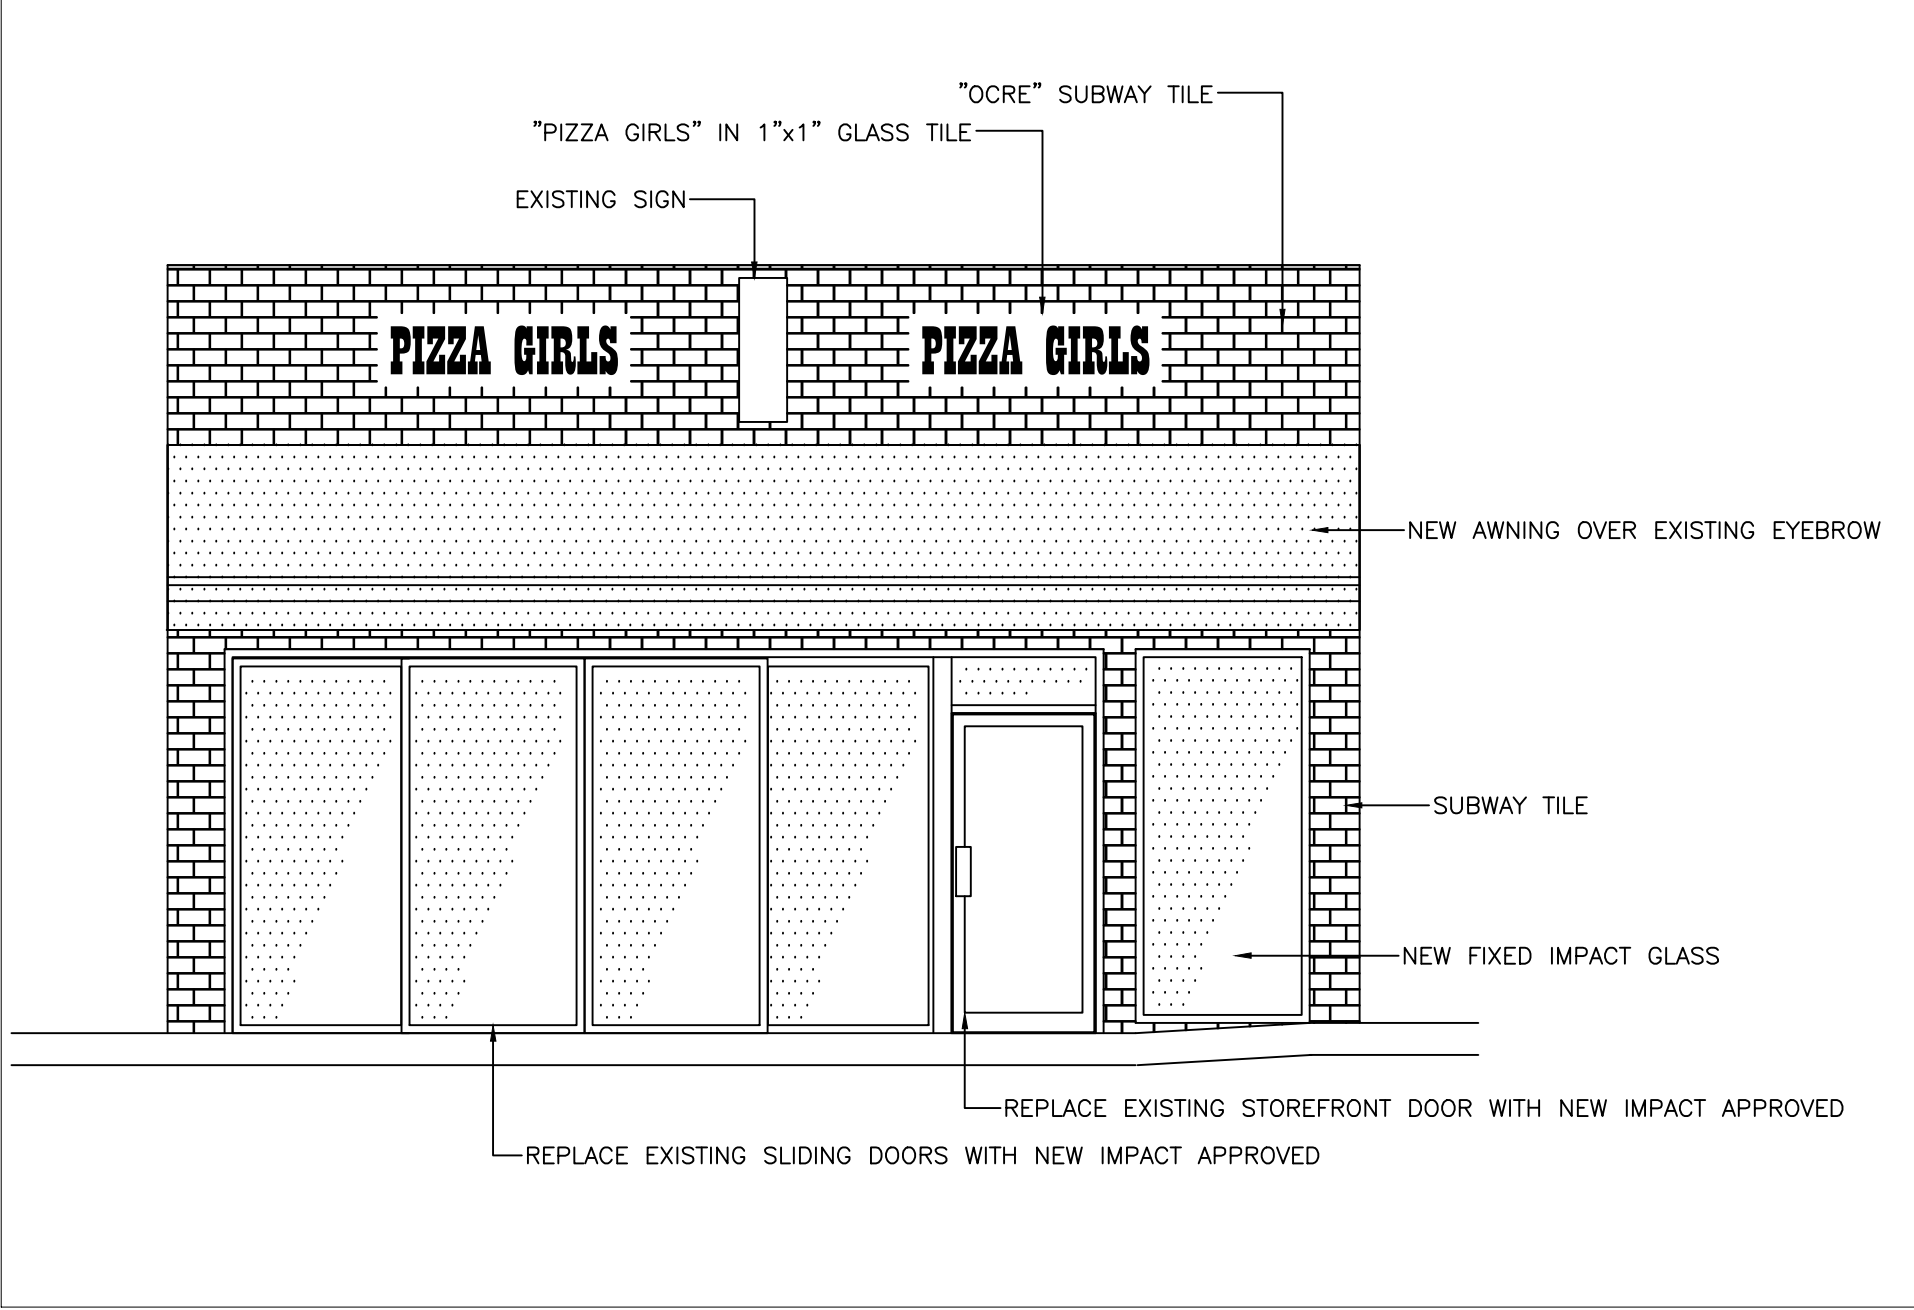

PROPOSED FRONT ELEVATION

1/4"=1'-0"

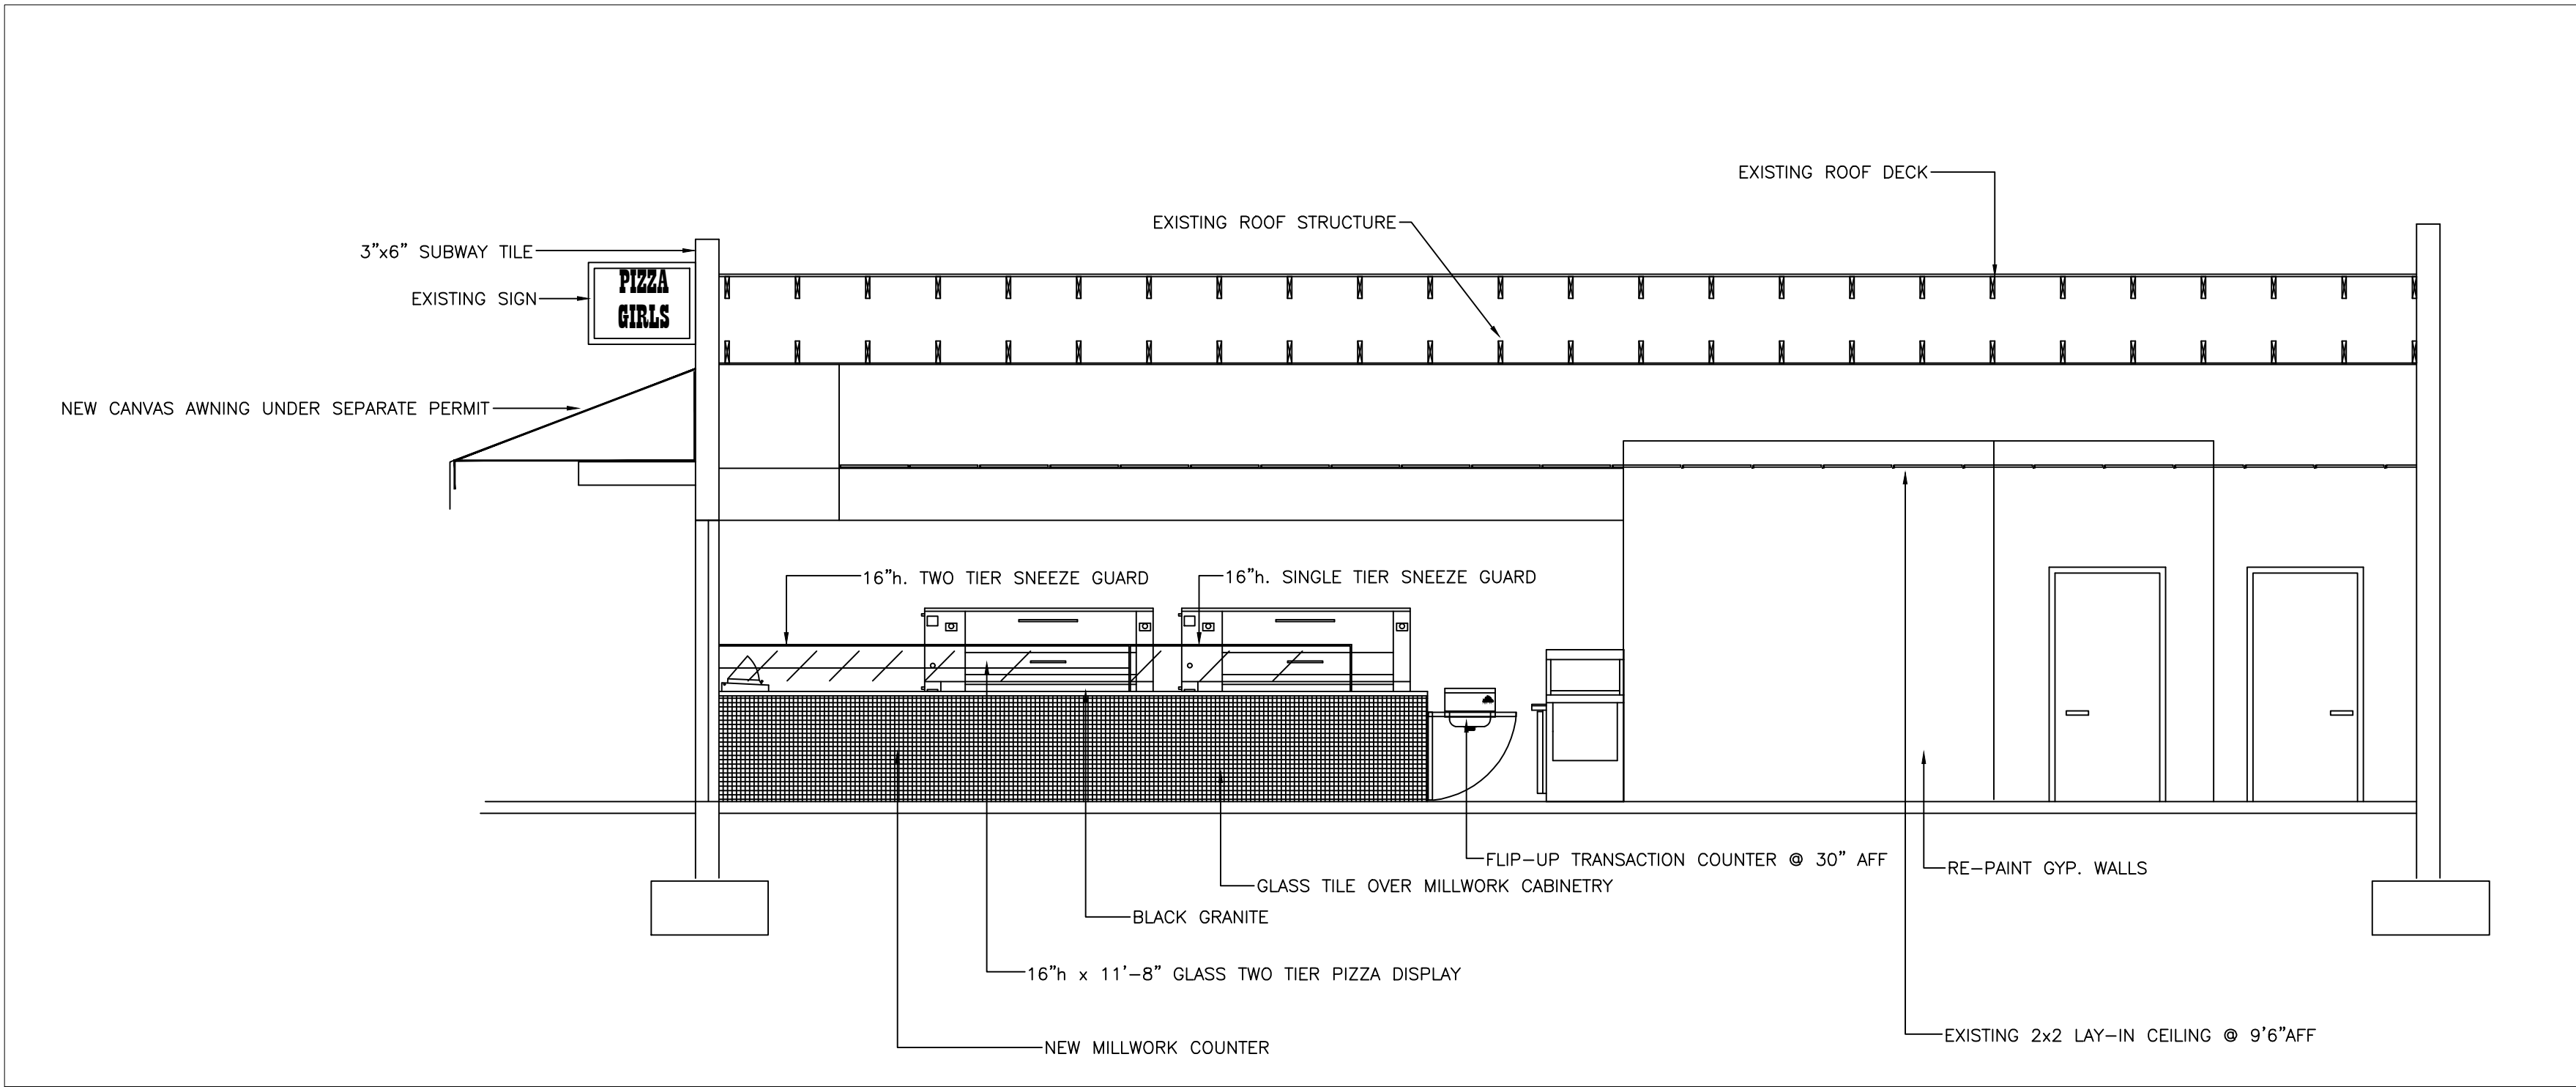


SECTION 2-1.0a

1/4"=1'-0"

SCOPE OF WORK:

1. REPLACE EXISTING FRONT SLIDING GLASS DOORS WITH NEW IMPACT RATED FIXED STOREFRONT.
2. APPLY 3"x6" "SUBWAY" TILE TO FRONT OF EXISTING FACADE.
3. INSTALL CANVAS AWNING OVER FRONT FACADE. UNDER SEPARATE PERMIT.
4. REPLACE EXISTING FRONT DISPLAY COUNTER WITH NEW.
5. REPAINT DINING AREA WALLS.
6. REPLACE EXISTING SODA MERCHANDISER.
7. REPLACE EXISTING SODA REFRIGERATOR WITH NEW SANDWICH UNIT.

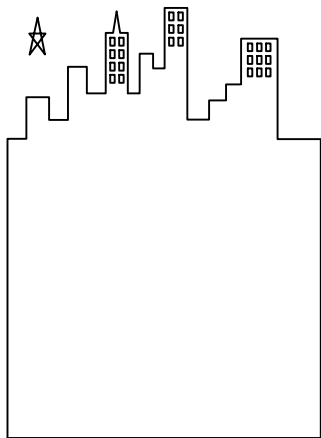


THOMAS TWOMEY,
PE # 25626
JIM PAINE,
RA # 9524

2831A EXCHANGE CT.
WEST PALM BEACH,
FLORIDA
(561) 686-5853
FAX (561) 686-5862

THIS DRAWING IS AN INSTRUMENT
OF SERVICE AND AS SUCH SHALL
REMAIN THE PROPERTY OF THE
METRO DESIGN GROUP. UNAUTHORIZED
USE OR REPRODUCTION WITHOUT
WRITTEN PERMISSION OF THE METRO
DESIGN GROUP IS PROHIBITED. THIS
DRAWING IS FOR USE IN CONNECTION
WITH THIS PROJECT AND SHALL NOT
BE USED FOR ANY OTHER LOCATIONS
COPYRIGHT Y2K2 METRO DESIGN GROUP

PIZZA GIRLS RENOVATIONS
114 CLEMATIS ST.
WEST PALM BEACH, FLORIDA 33401

REVISIONS:

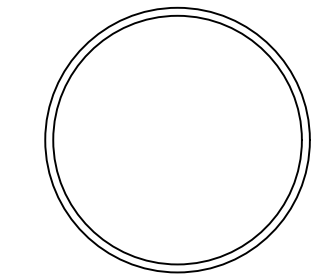

DATE: 01JUL09
DRAWN: SLM/PTR
ACADFILE: PIZZAGIRLS_

SHEET #
1.0a
OF
1