

FLOOR PLAN

1/16" = 1'-0"


USABLE SQFT:
43,863


REVISIONS

DATE
12-4-2024
 PROJECT NUMBER
2024-41
 CADD FILE NAME
6000 N SARA RD. 2024-41.dwg

DRAWING TITLE

DRAWING NUMBER
A1.0
 1 OF 2

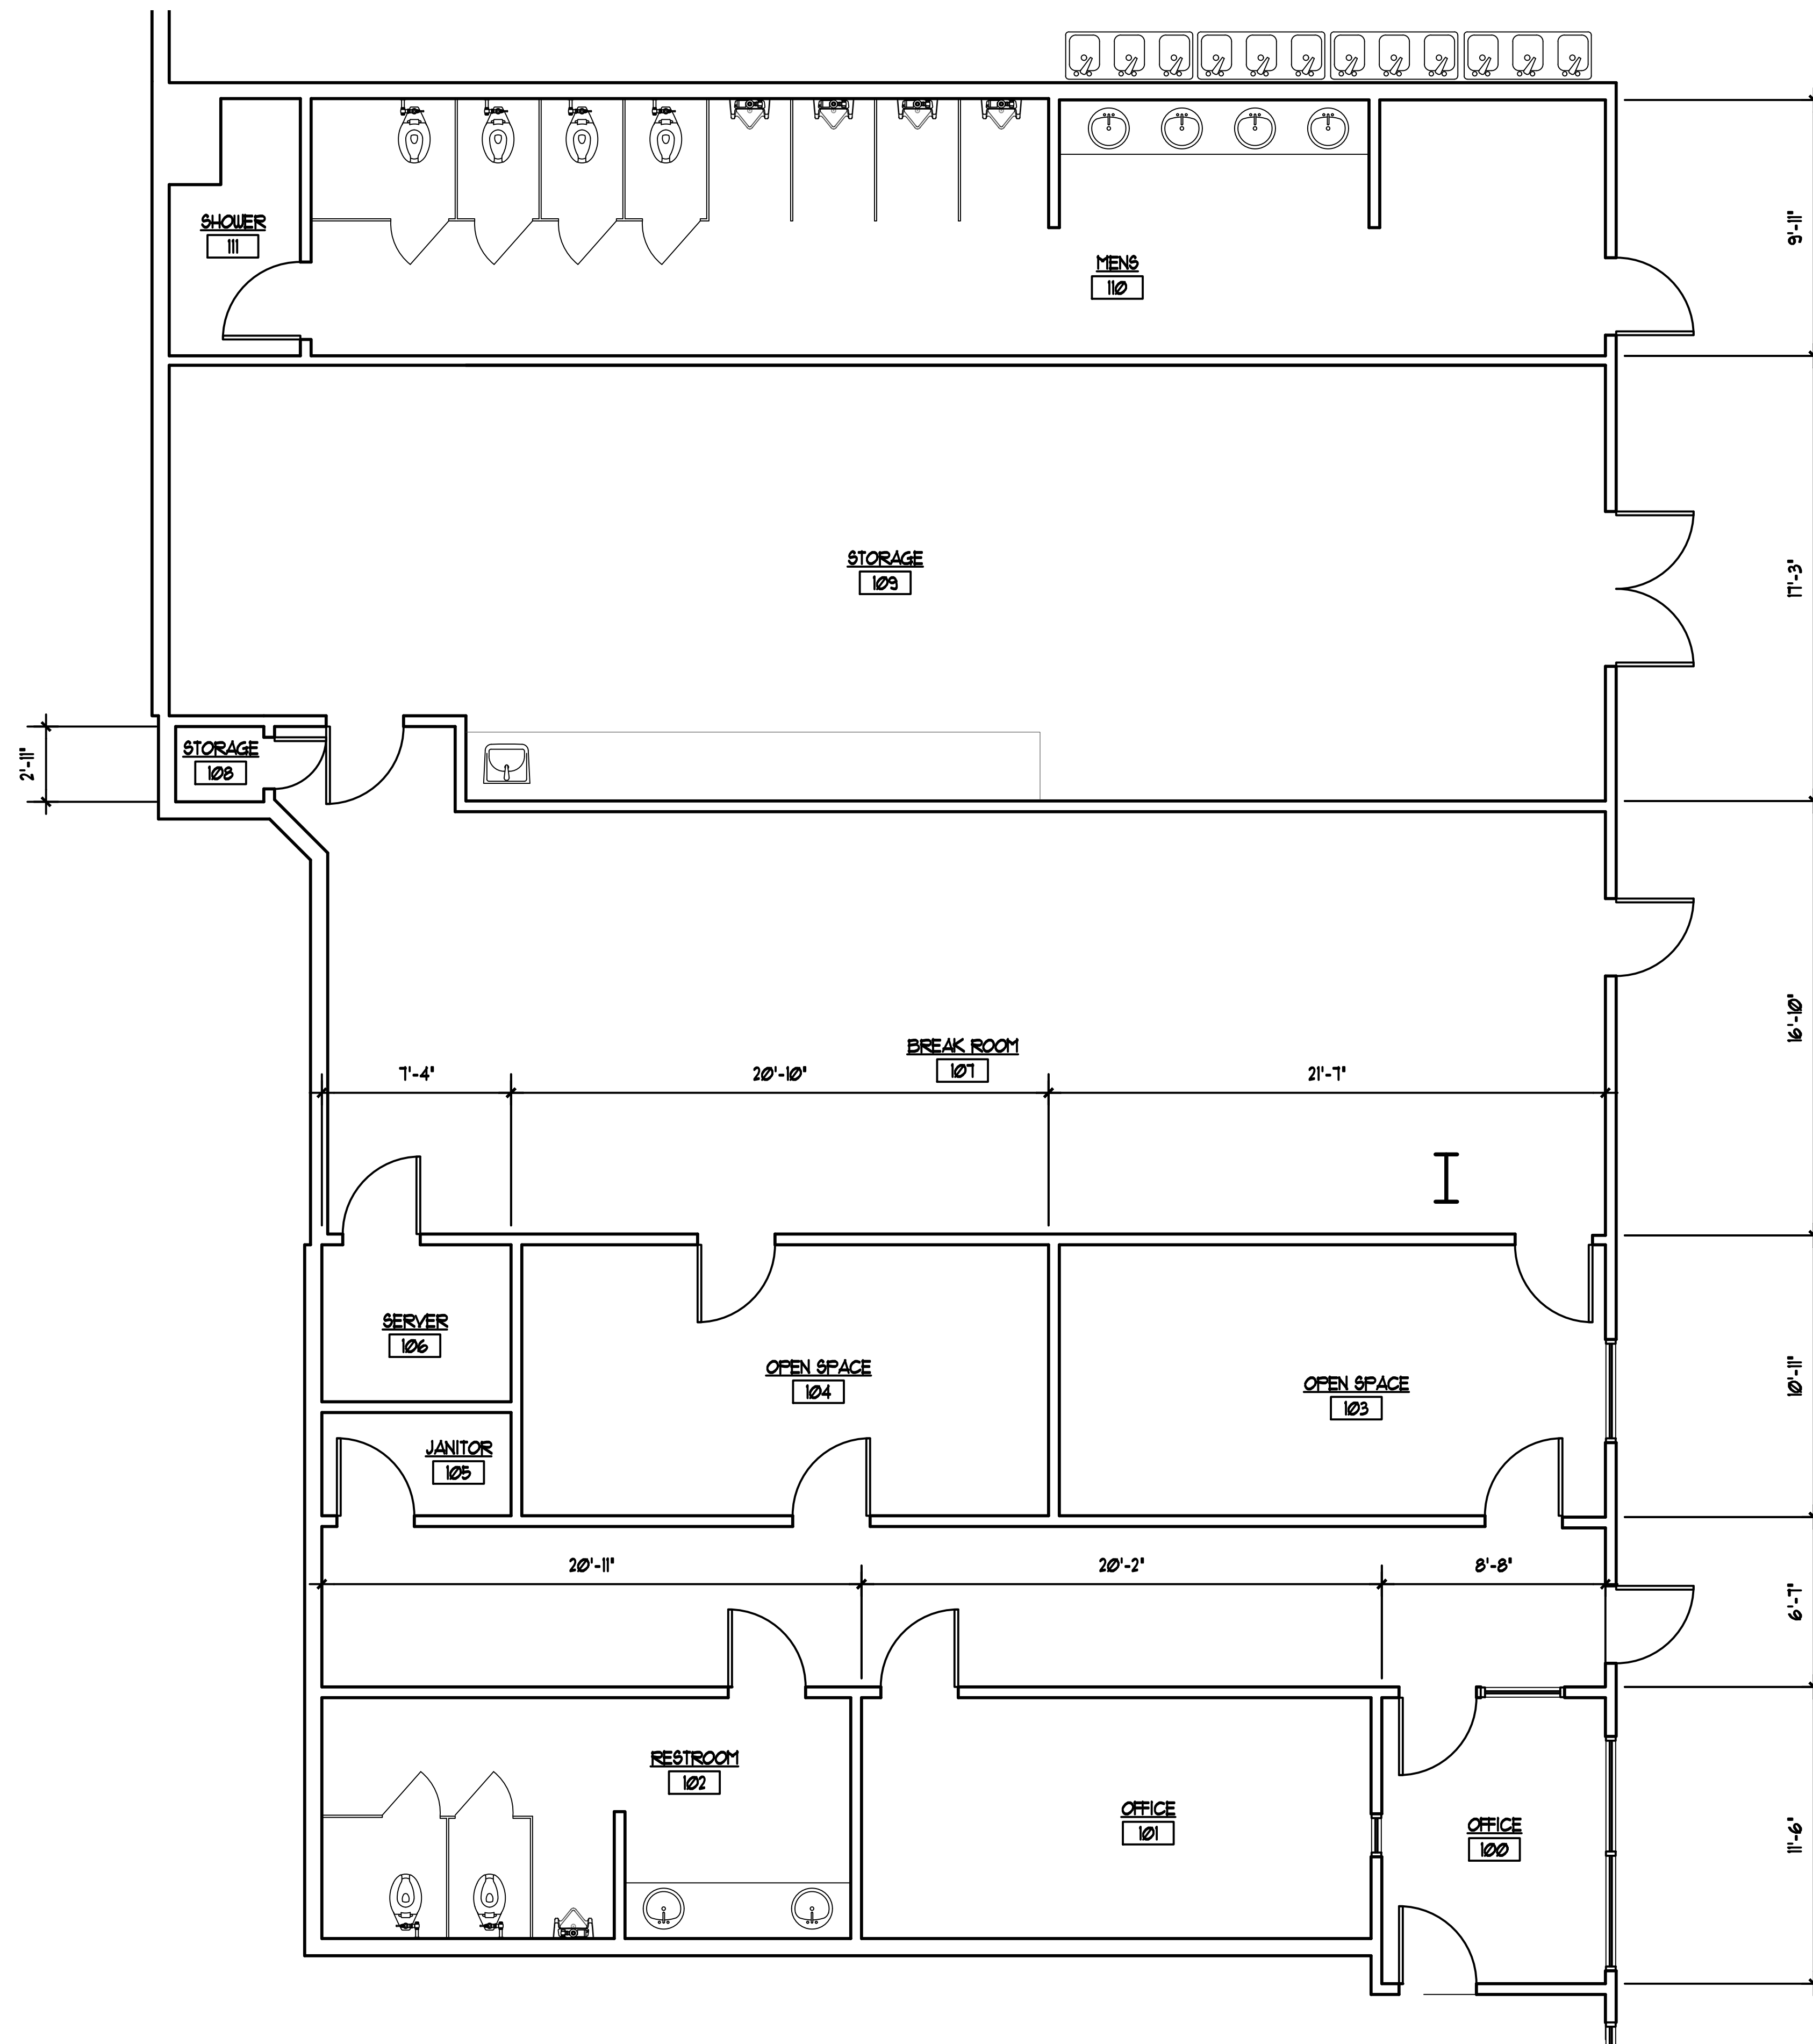

 **ENLARGED FLOOR PLAN**
 1/4" = 1'-0"
 NORTH

REVISIONS

DATE
12-4-2024
 PROJECT NUMBER
2024-41
 CADD FILE NAME
6000 N SARA RD. 2024-41.dwg

DRAWING TITLE