





FRONT NORTH - EXTERIOR ELEVATION
SCALE 3/16" = 1'-0"

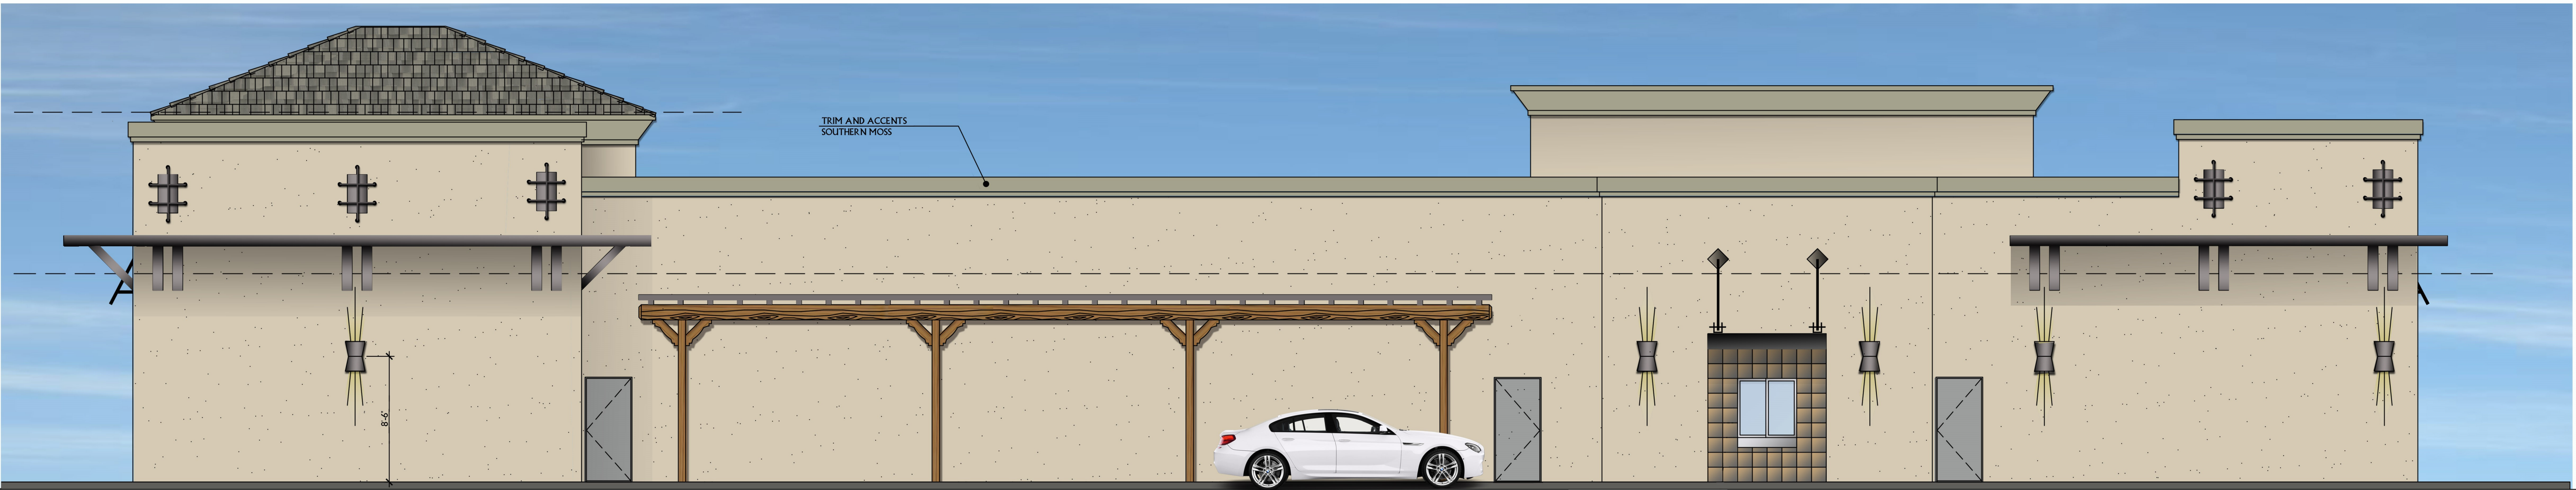


REAR SOUTH - EXTERIOR ELEVATION
SCALE 3/16" = 1'-0"

18233 VAN BUREN BLVD., RIVERSIDE CA 92508
PRELIMINARY DESIGN

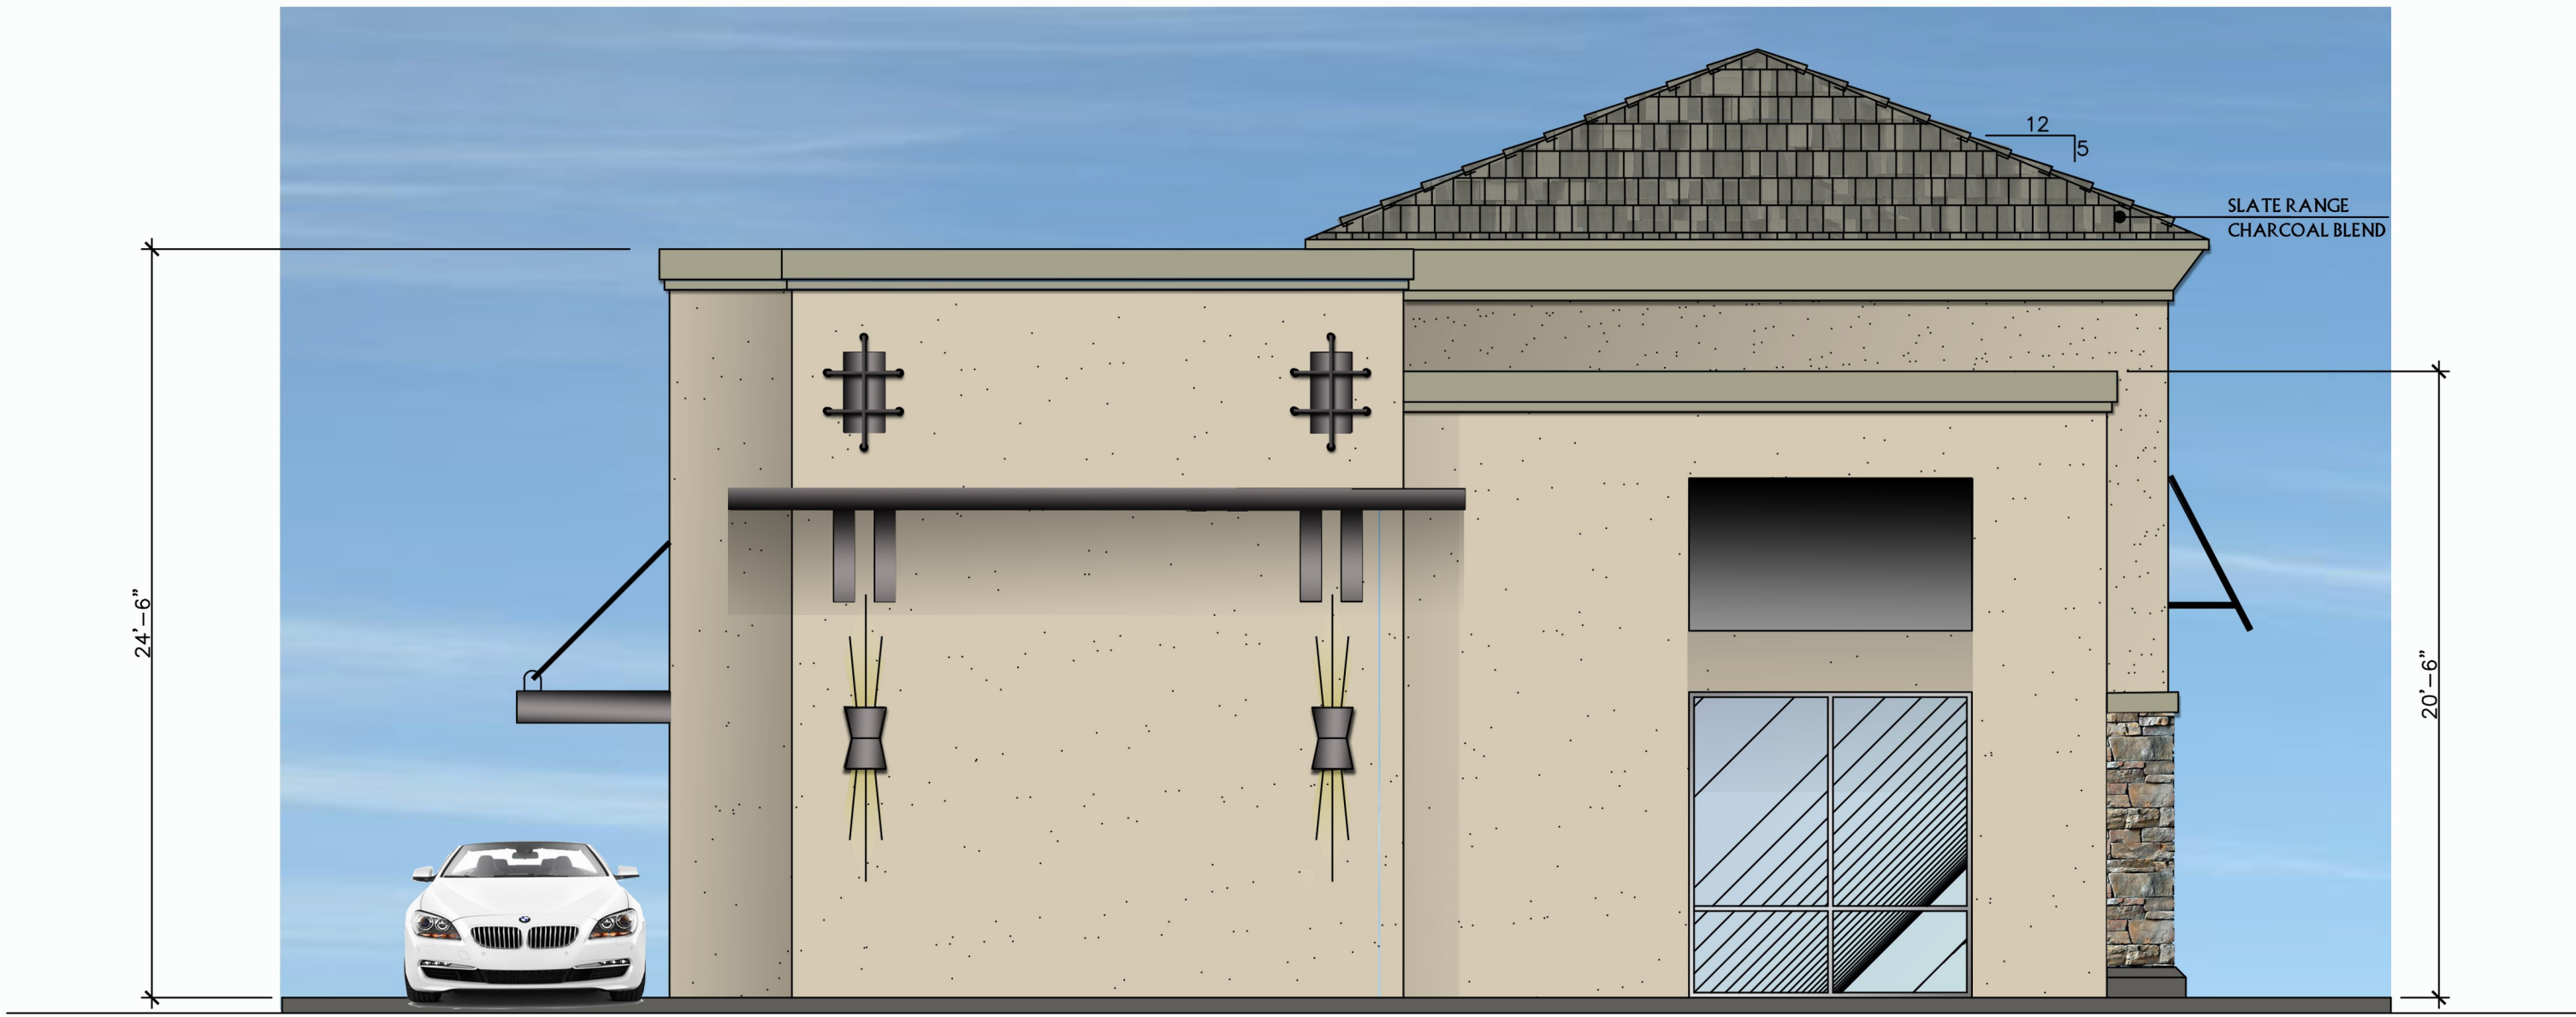

LEFT EAST - EXTERIOR ELEVATION
SCALE 3/16" = 1'-0"

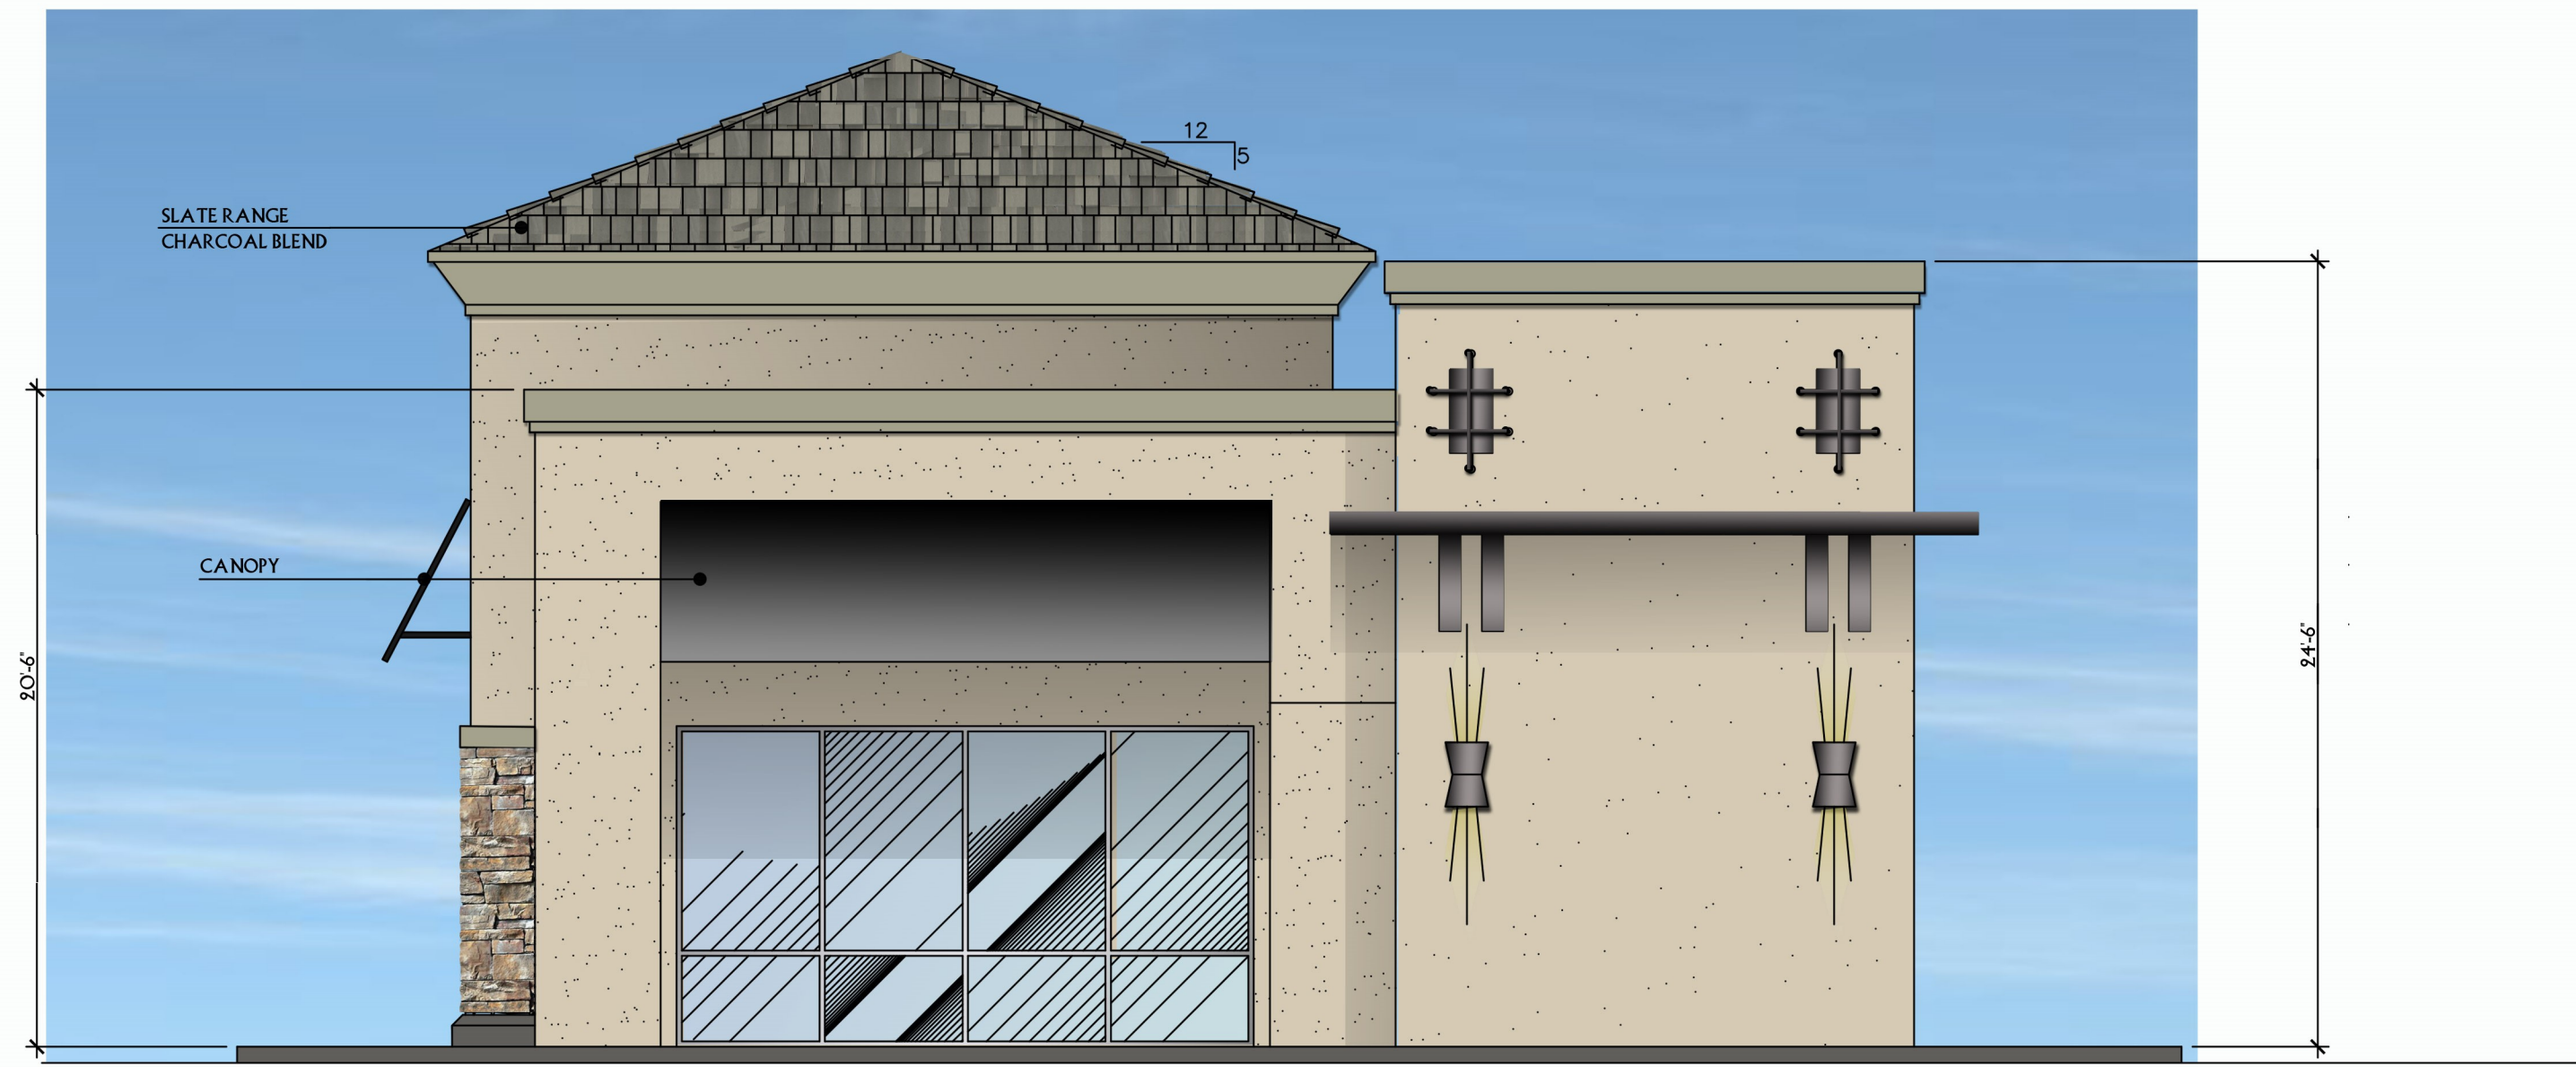

RIGHT WEST - EXTERIOR ELEVATION
SCALE 3/16" = 1'-0"